


8/23/99

0 5 10	PROJ. REFERENCE NO.	SHEET NO.
	U-2579AB	X-275

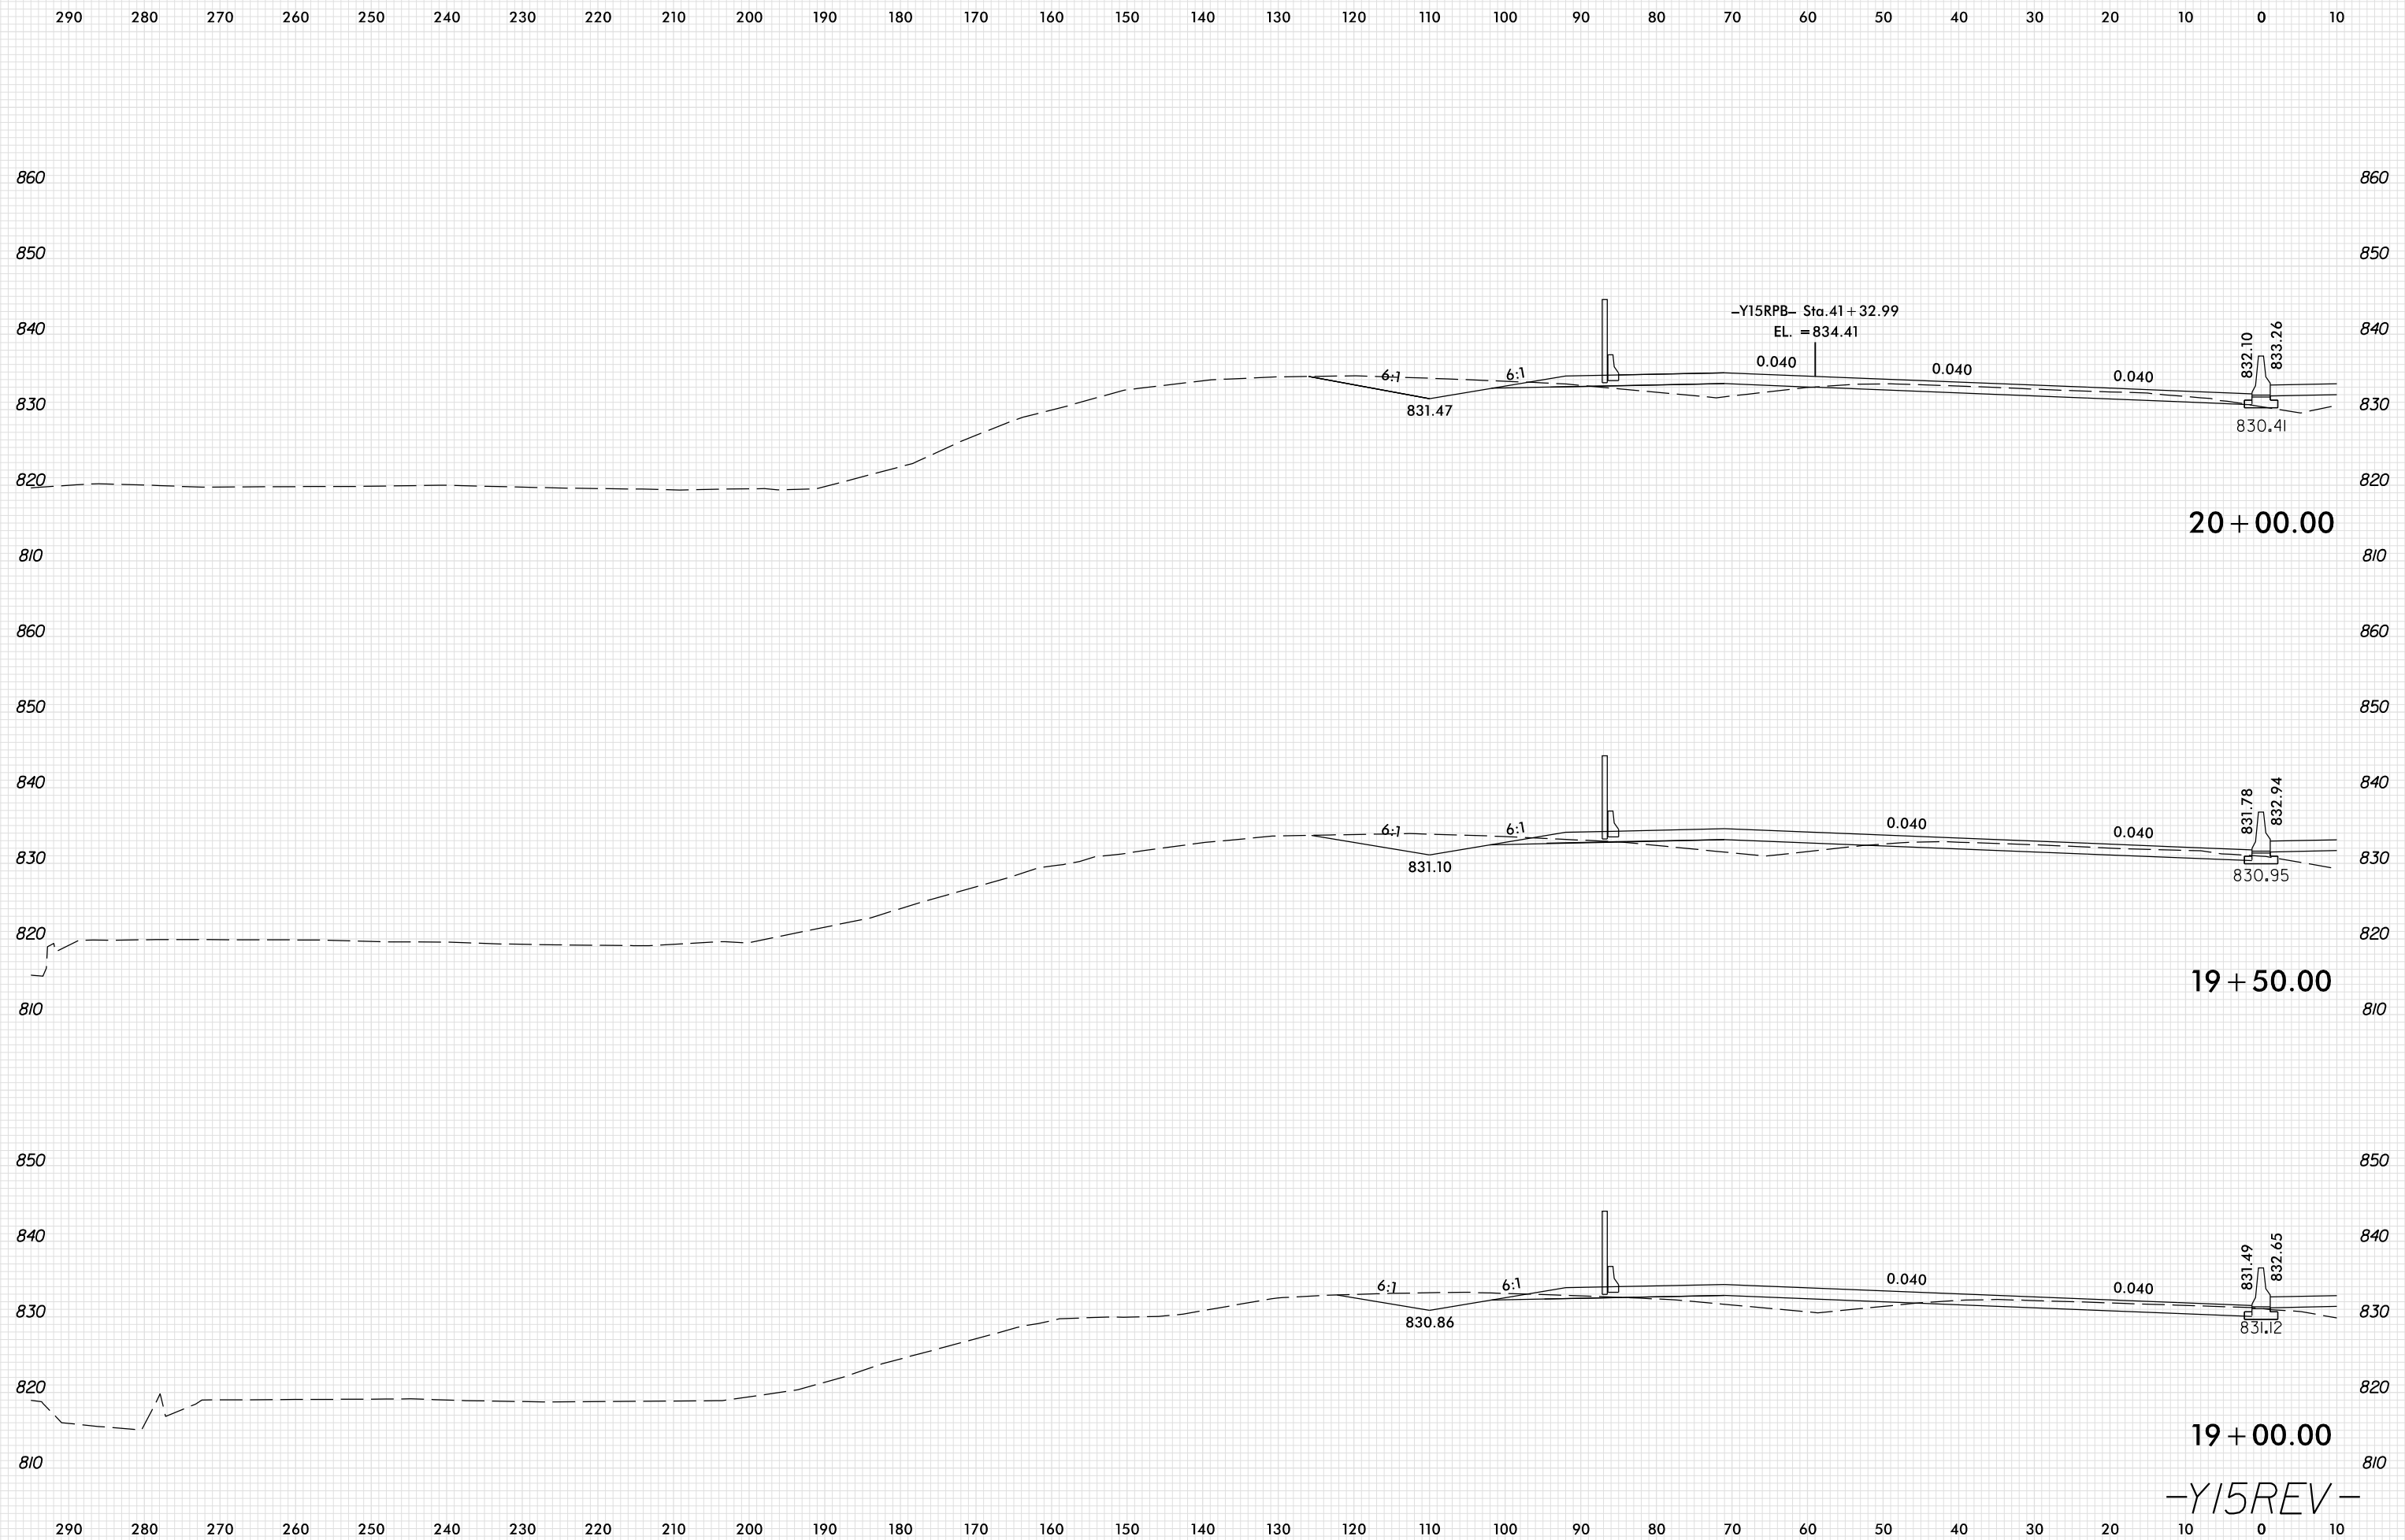

-Y15RPB- Sta. 41 + 32.99  
EL. = 834.41

20 + 00.00

19 + 50.00

19 + 00.00

-Y15REV-

PLOT DRIVER: NCD01.pdf\_color\_eng\_100.plt  
 USER: SPEREIRA  
 DATE: 6/10/2021  
 TIME: 2:22:43 PM  
 FILE: \