



8/23/99

0 5 10	PROJ. REFERENCE NO.	SHEET NO.
	U-2579AB	X-323


10 0 10 20 

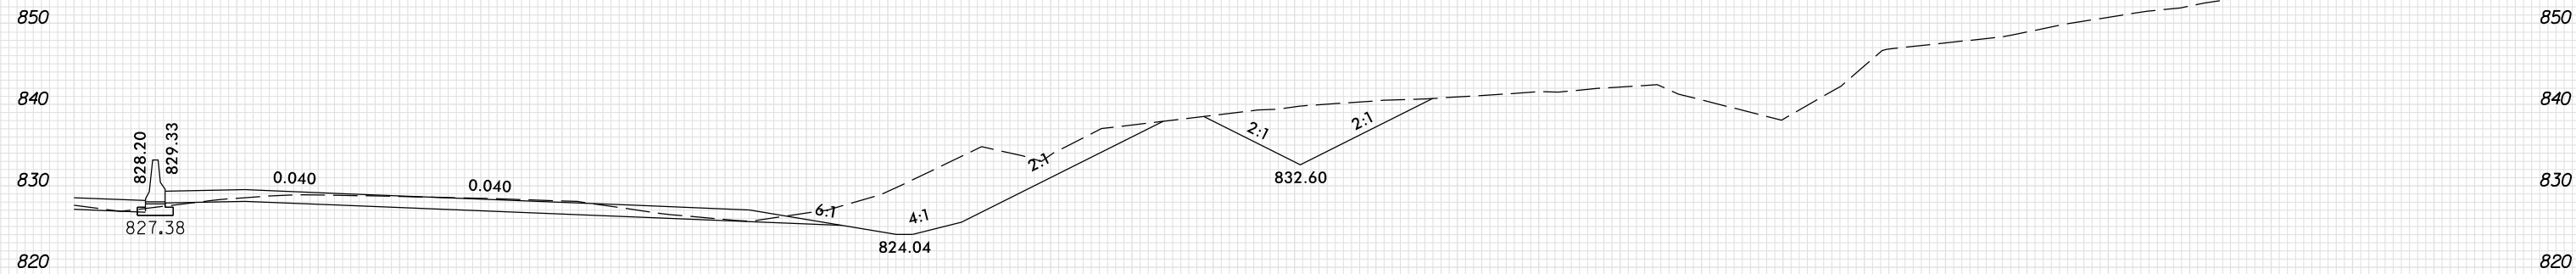

13+50.00

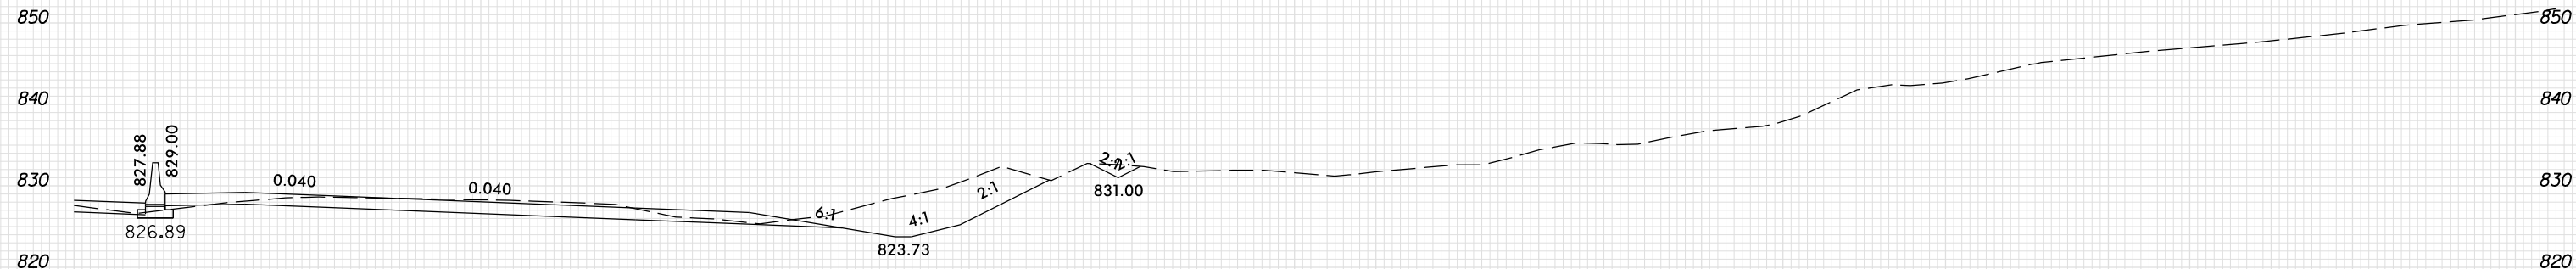

13+00.00

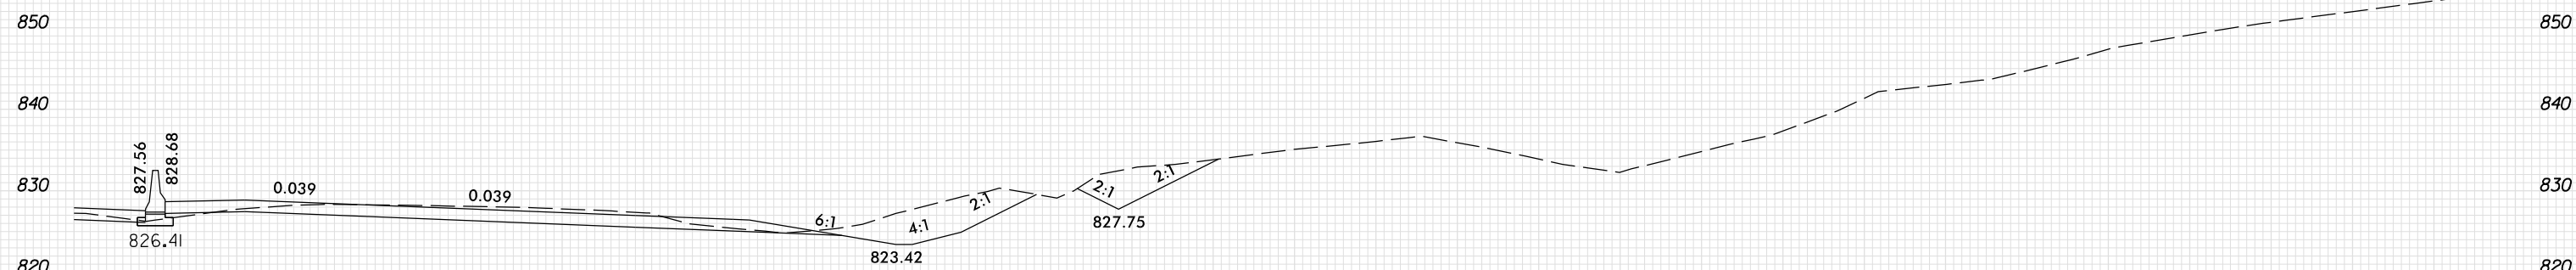

12+50.00

-Y15REV-

10 0 10 20 

PLOT DRIVER: NCDOT_pdf_color_eng_100.plt
USER: SPEREIRA
DATE: 6/10/2021
TIME: 2:23:51 PM
FILE: \