

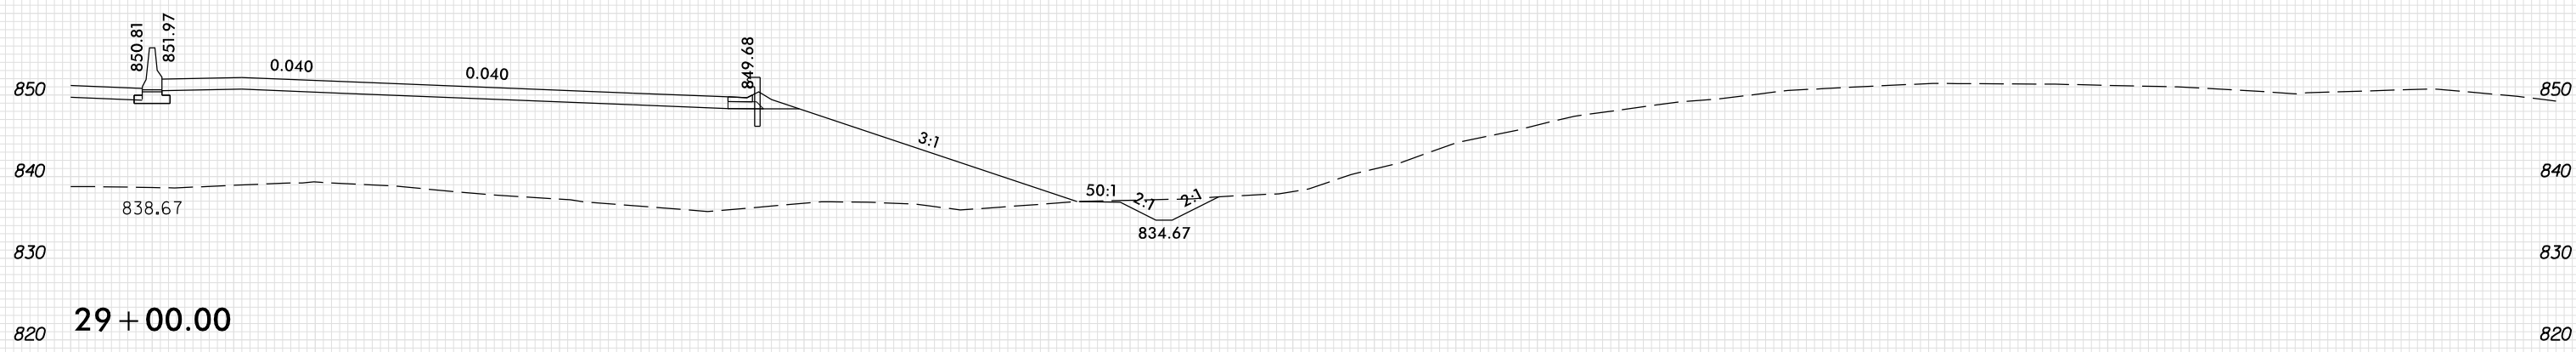


8/23/99

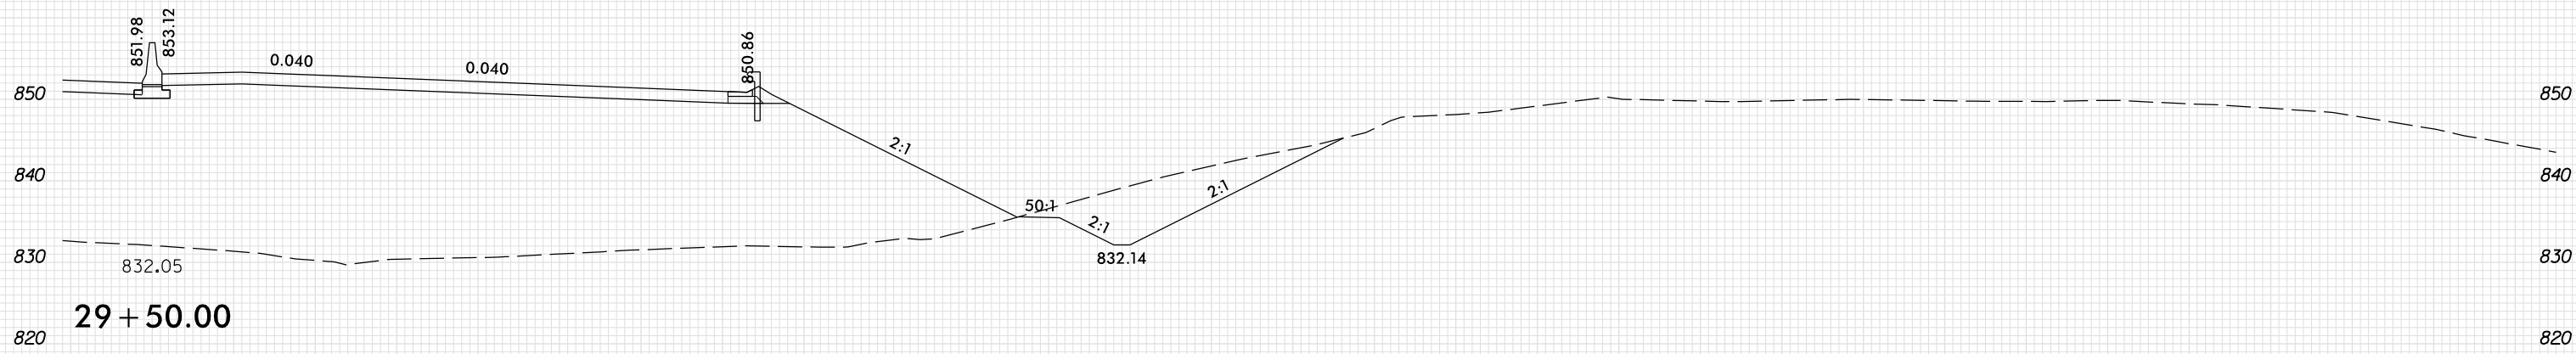

PROJ. REFERENCE NO.	SHEET NO.
U-2579AB	X-335

10 0 10 20 

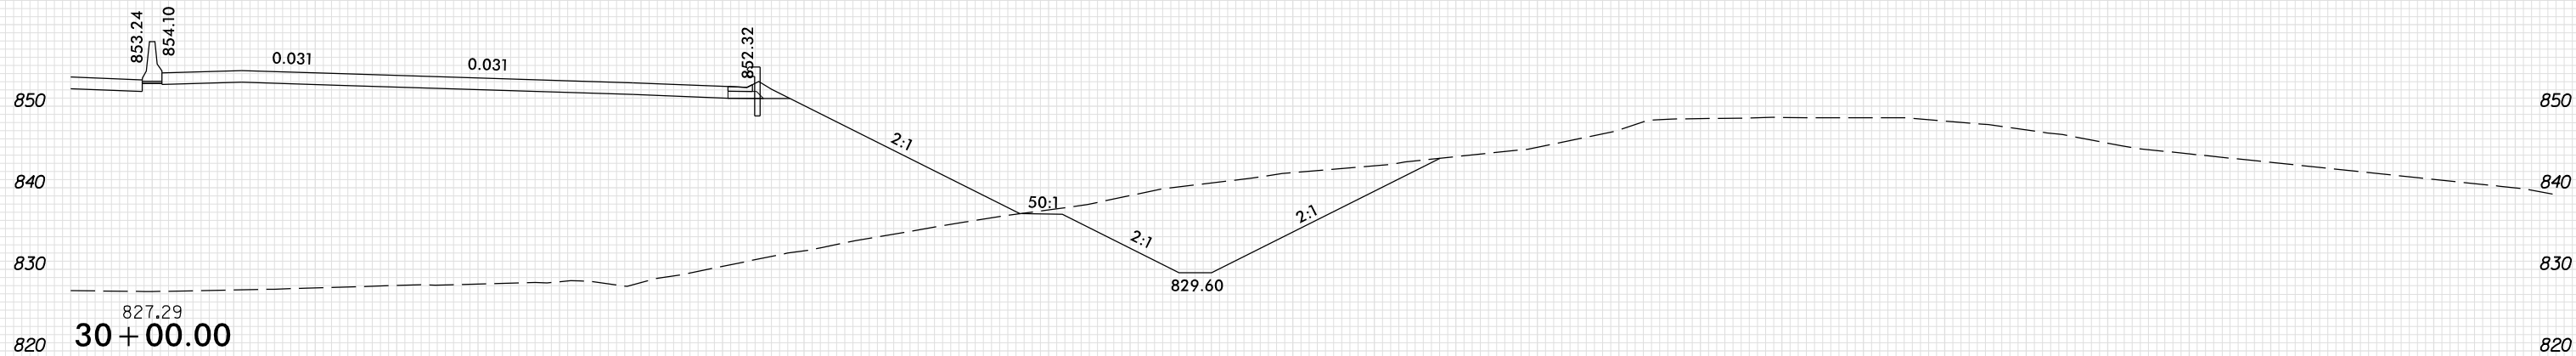

10 0 10 20 

29+00.00
-Y15REV-

PLOT DRIVER: NCDOT_pdf_color_eng_100.plt
 USER: SPEREIRA
 DATE: 6/10/2021
 TIME: 2:23:59 PM
 FILE: \