


8/23/99

| | | |
|--------|---------------------|-----------|
| 0 5 10 | PROJ. REFERENCE NO. | SHEET NO. |
| | U-2579AB | X-341 |

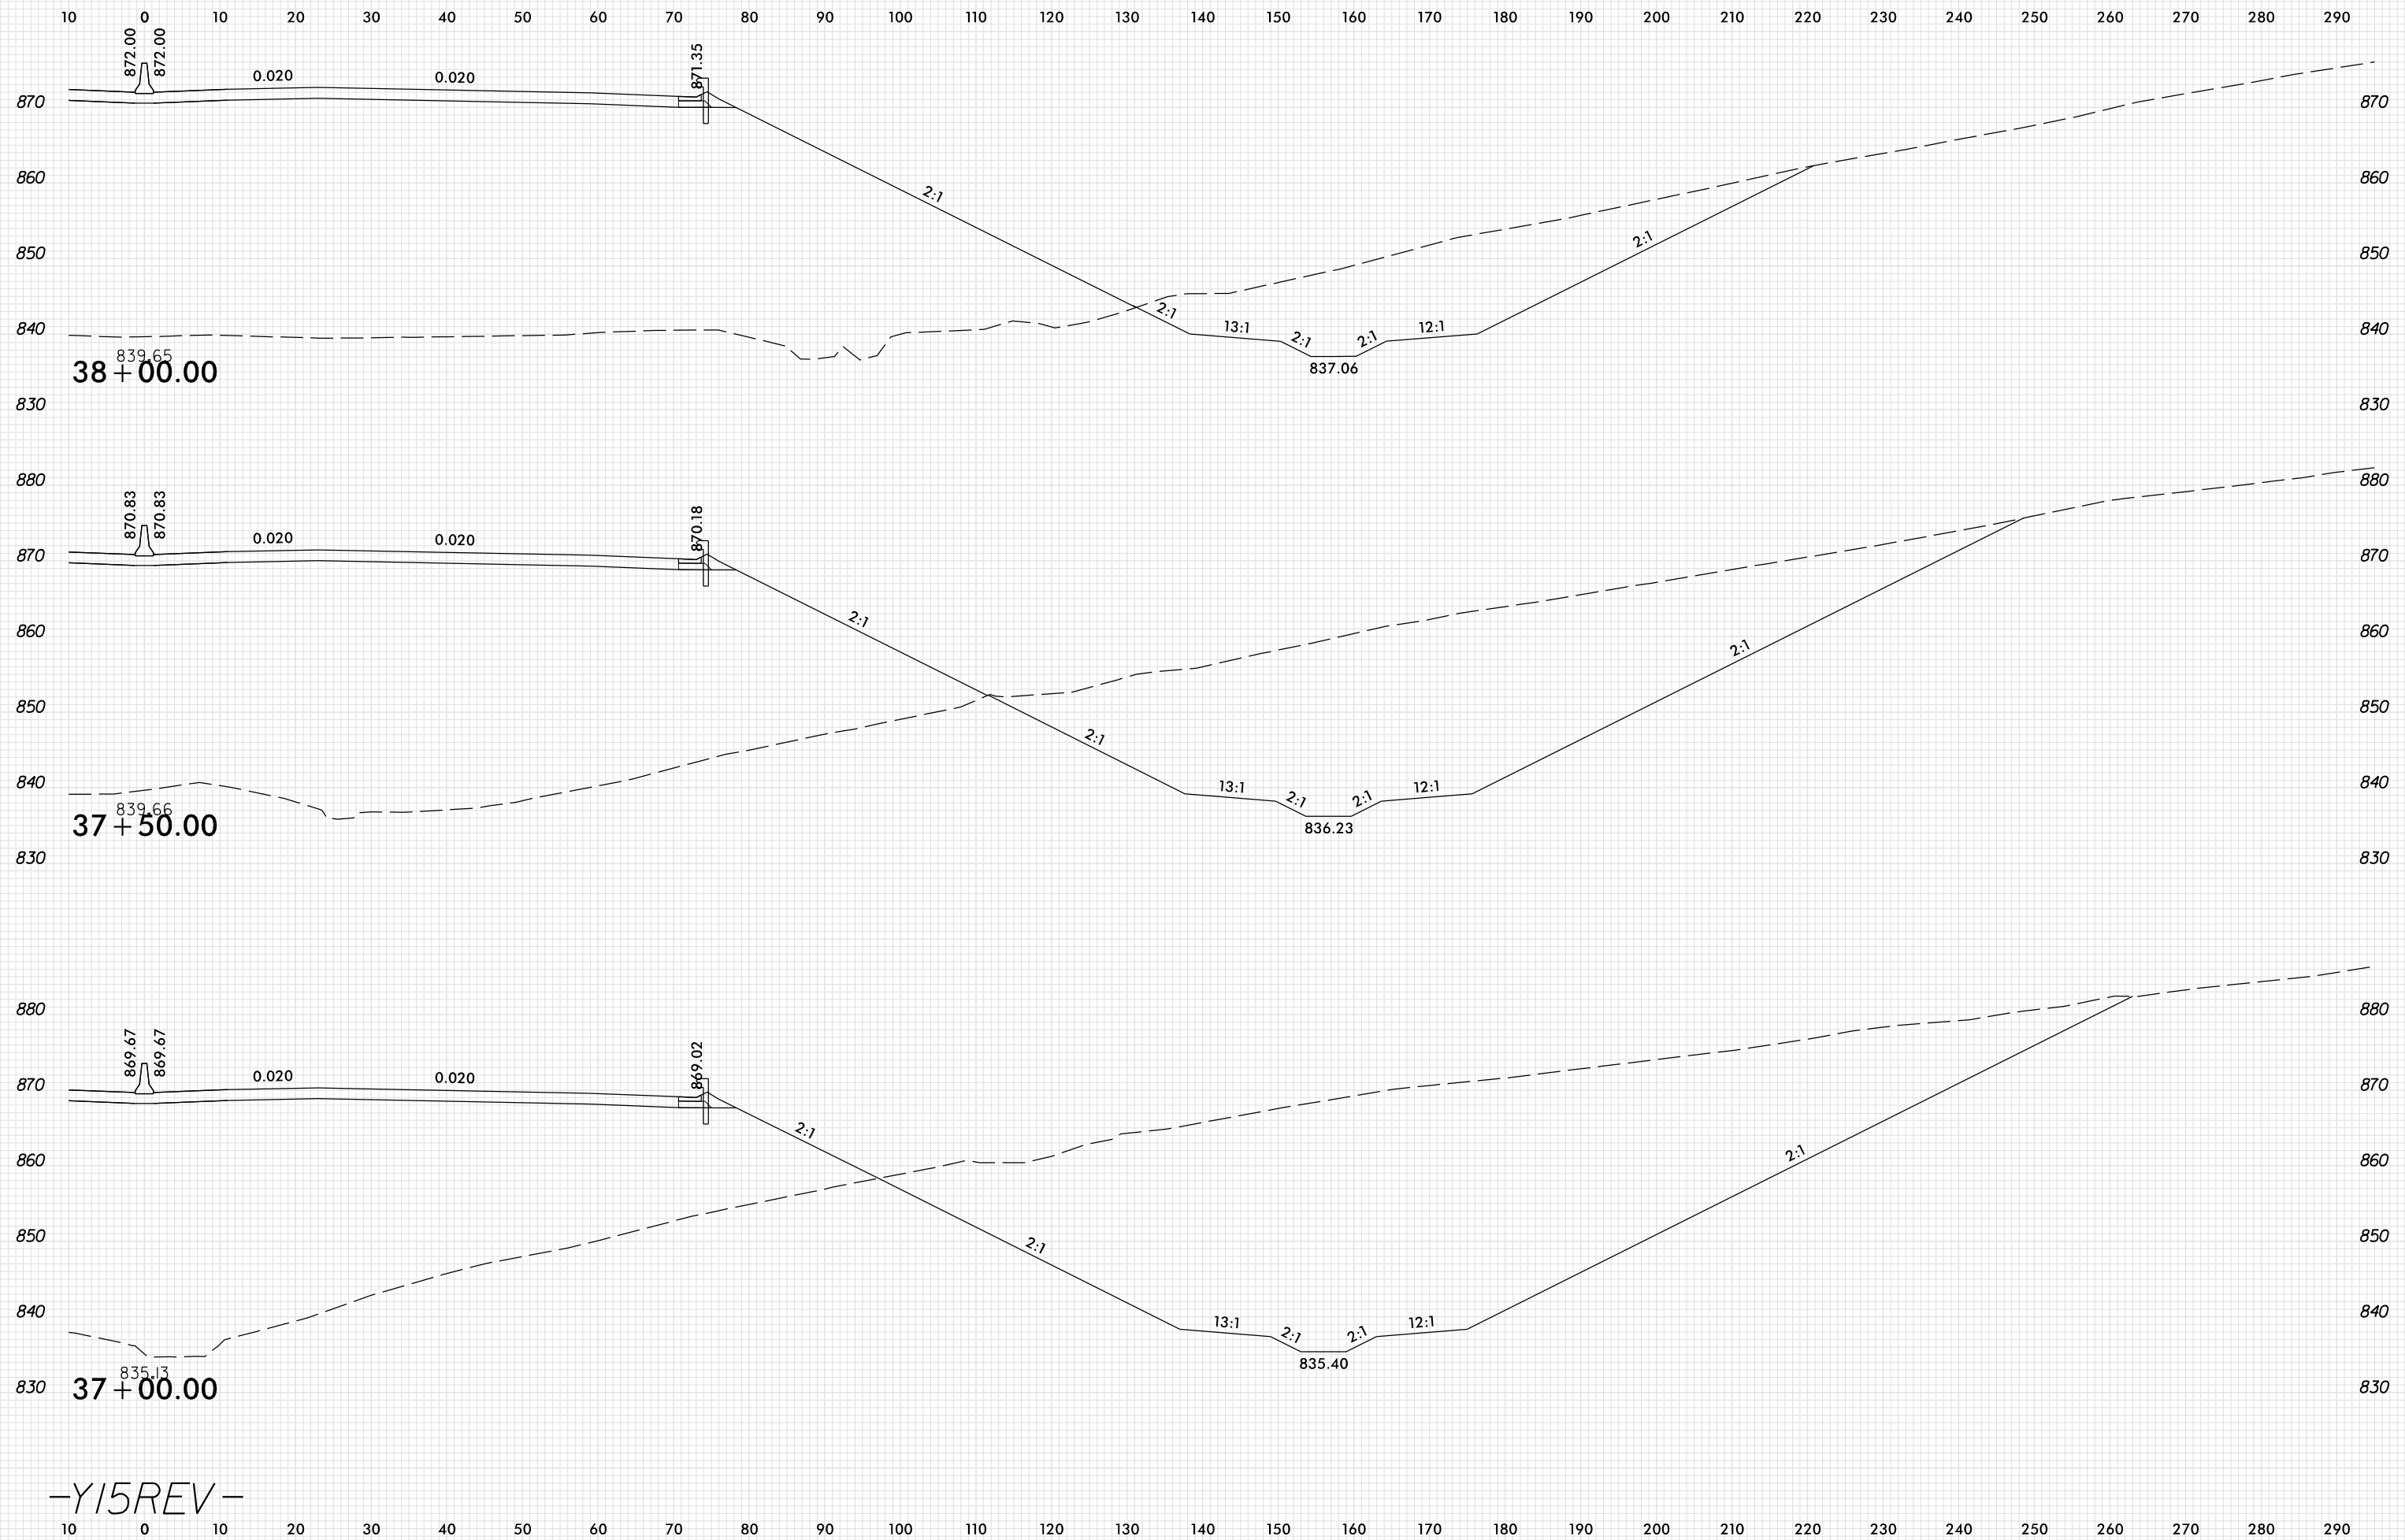

38 + 00.00

37 + 50.00

37 + 00.00

-Y15REV-

PLOT DRIVER: NCDOT_pdf_color_eng_100.plt
 USER: SPEREIRA
 DATE: 6/10/2021
 TIME: 2:24:02 PM
 FILE: \