


8/23/99



PROJ. REFERENCE NO.	SHEET NO.
U-2579AB	X-490

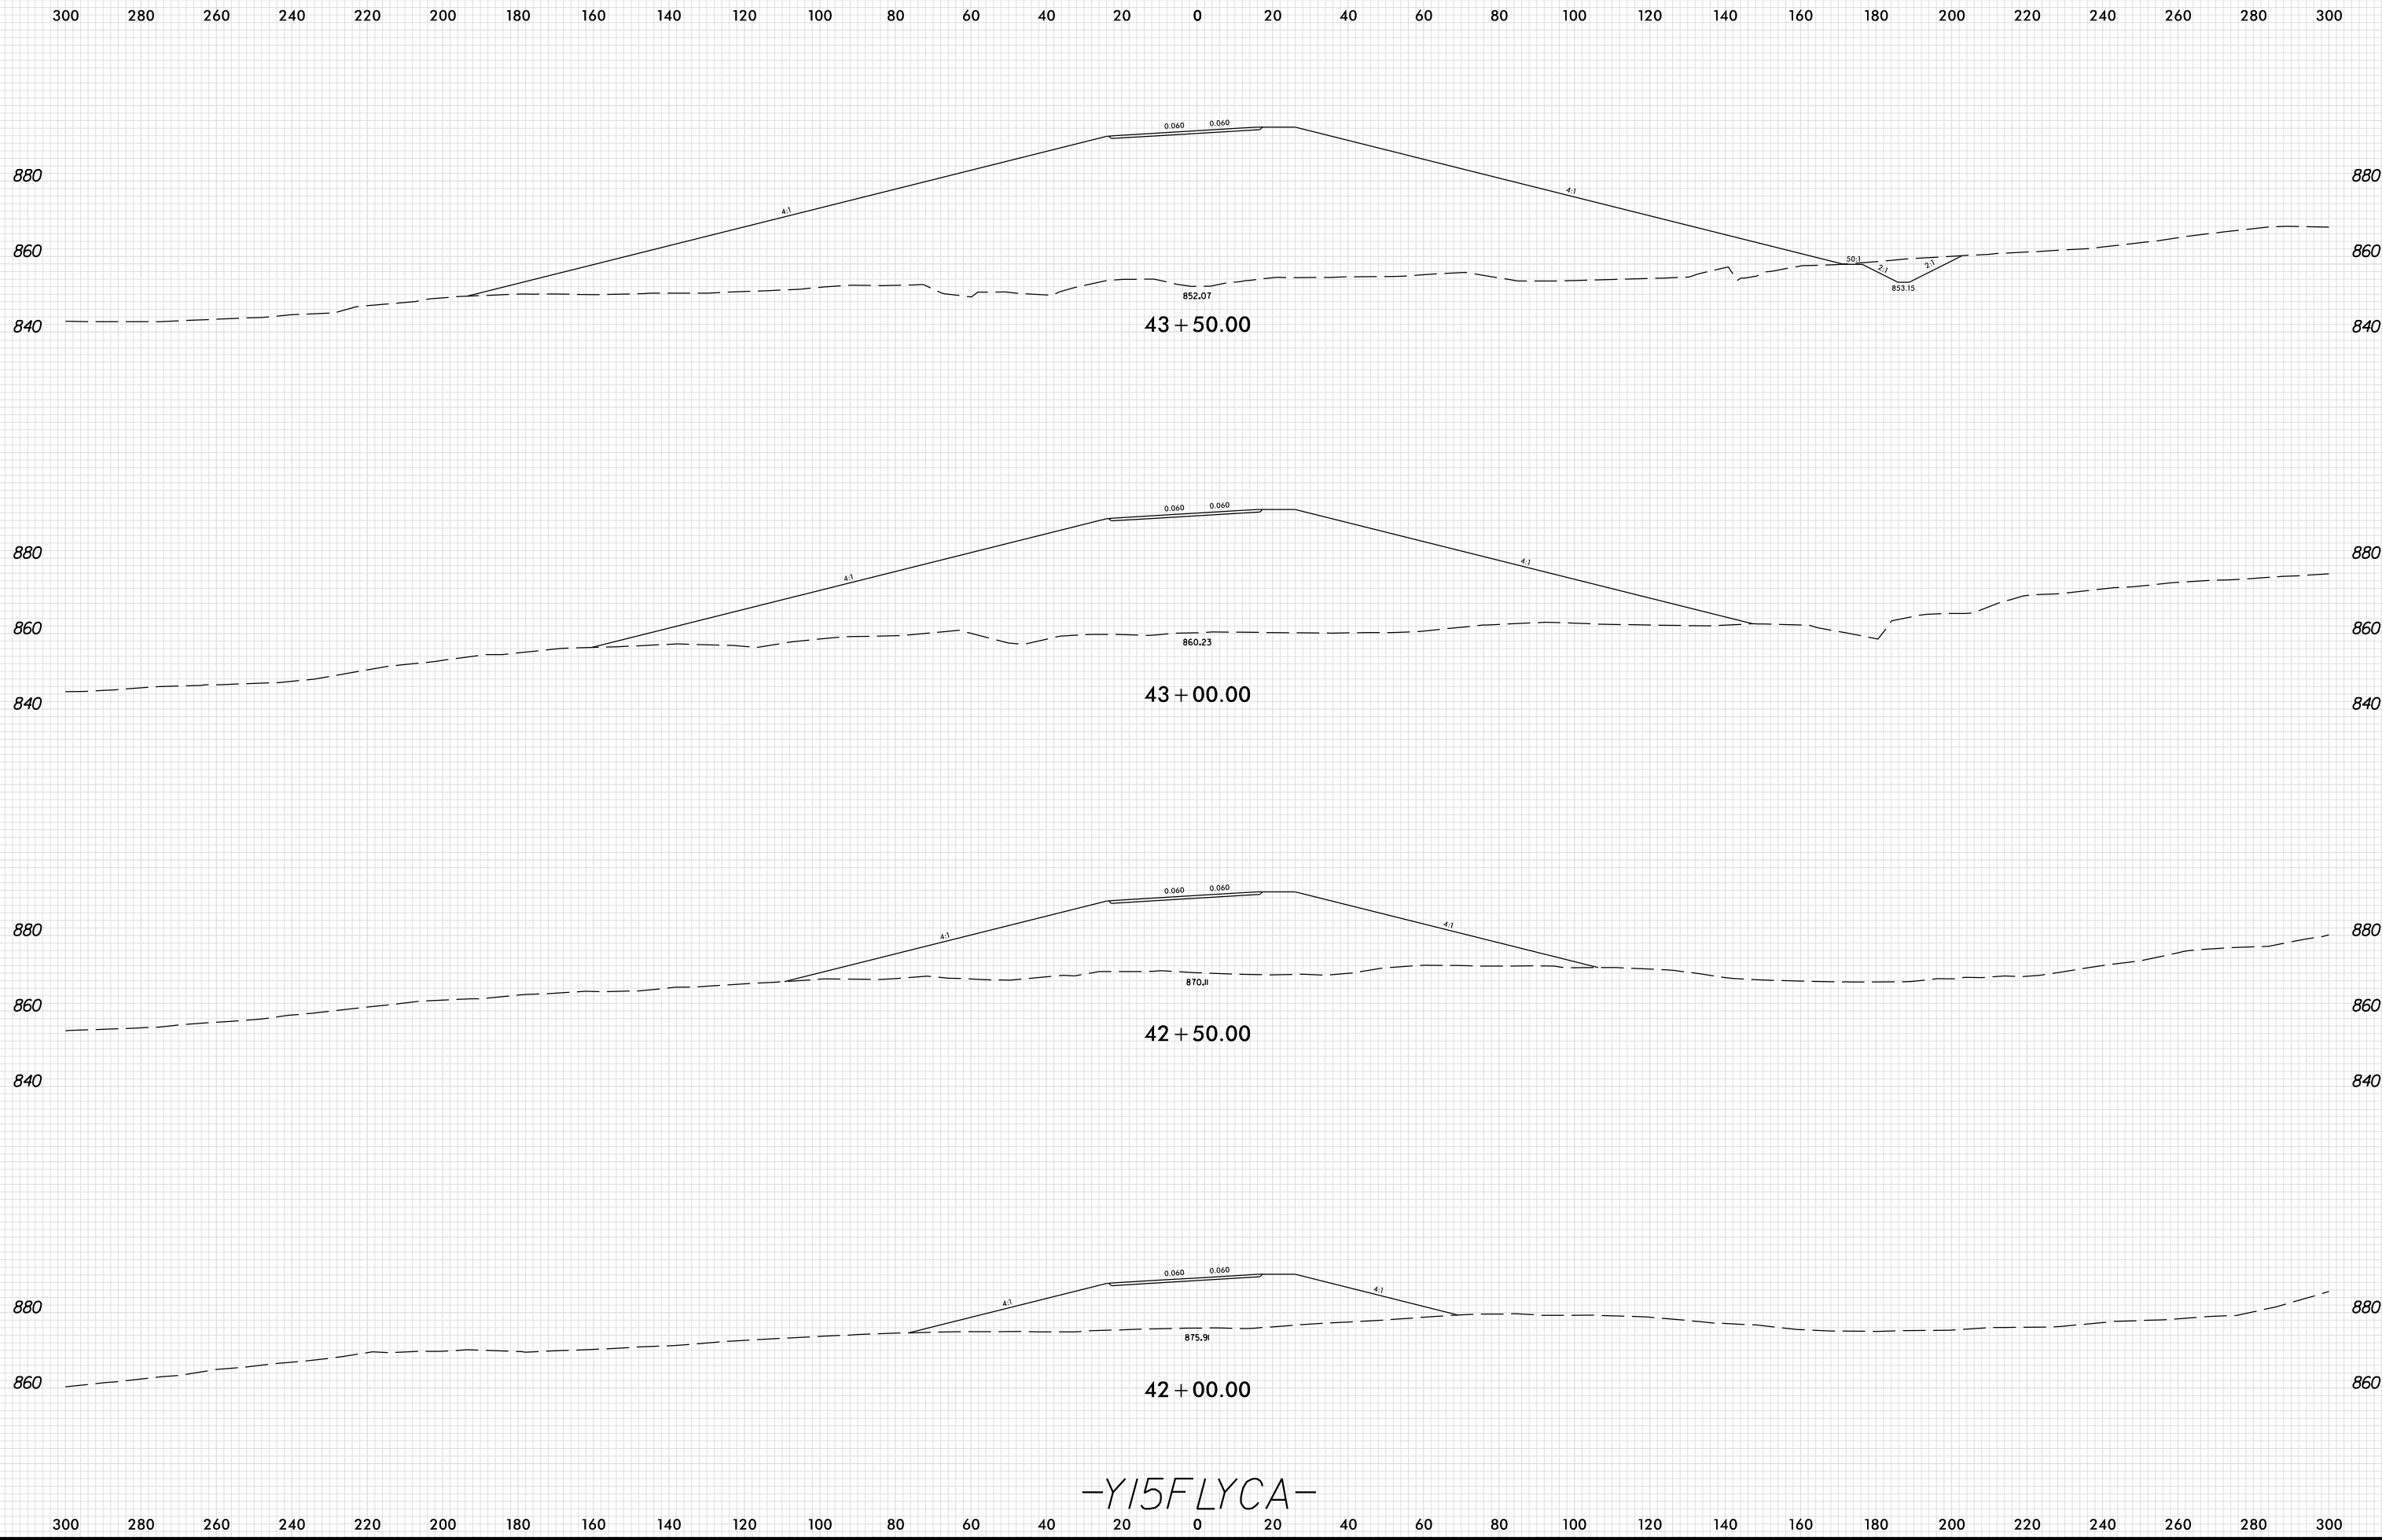

-Y15FLYCA-

PLOT DRIVER: NCDOT\_pdf\_color\_eng\_100.plt  
 USER: SPEREIRA  
 DATE: 6/10/2021  
 TIME: 2:27:43 PM  
 FILE: \