


8/23/99

0 5 10	PROJ. REFERENCE NO.	SHEET NO.
	U-2579AB	X-516

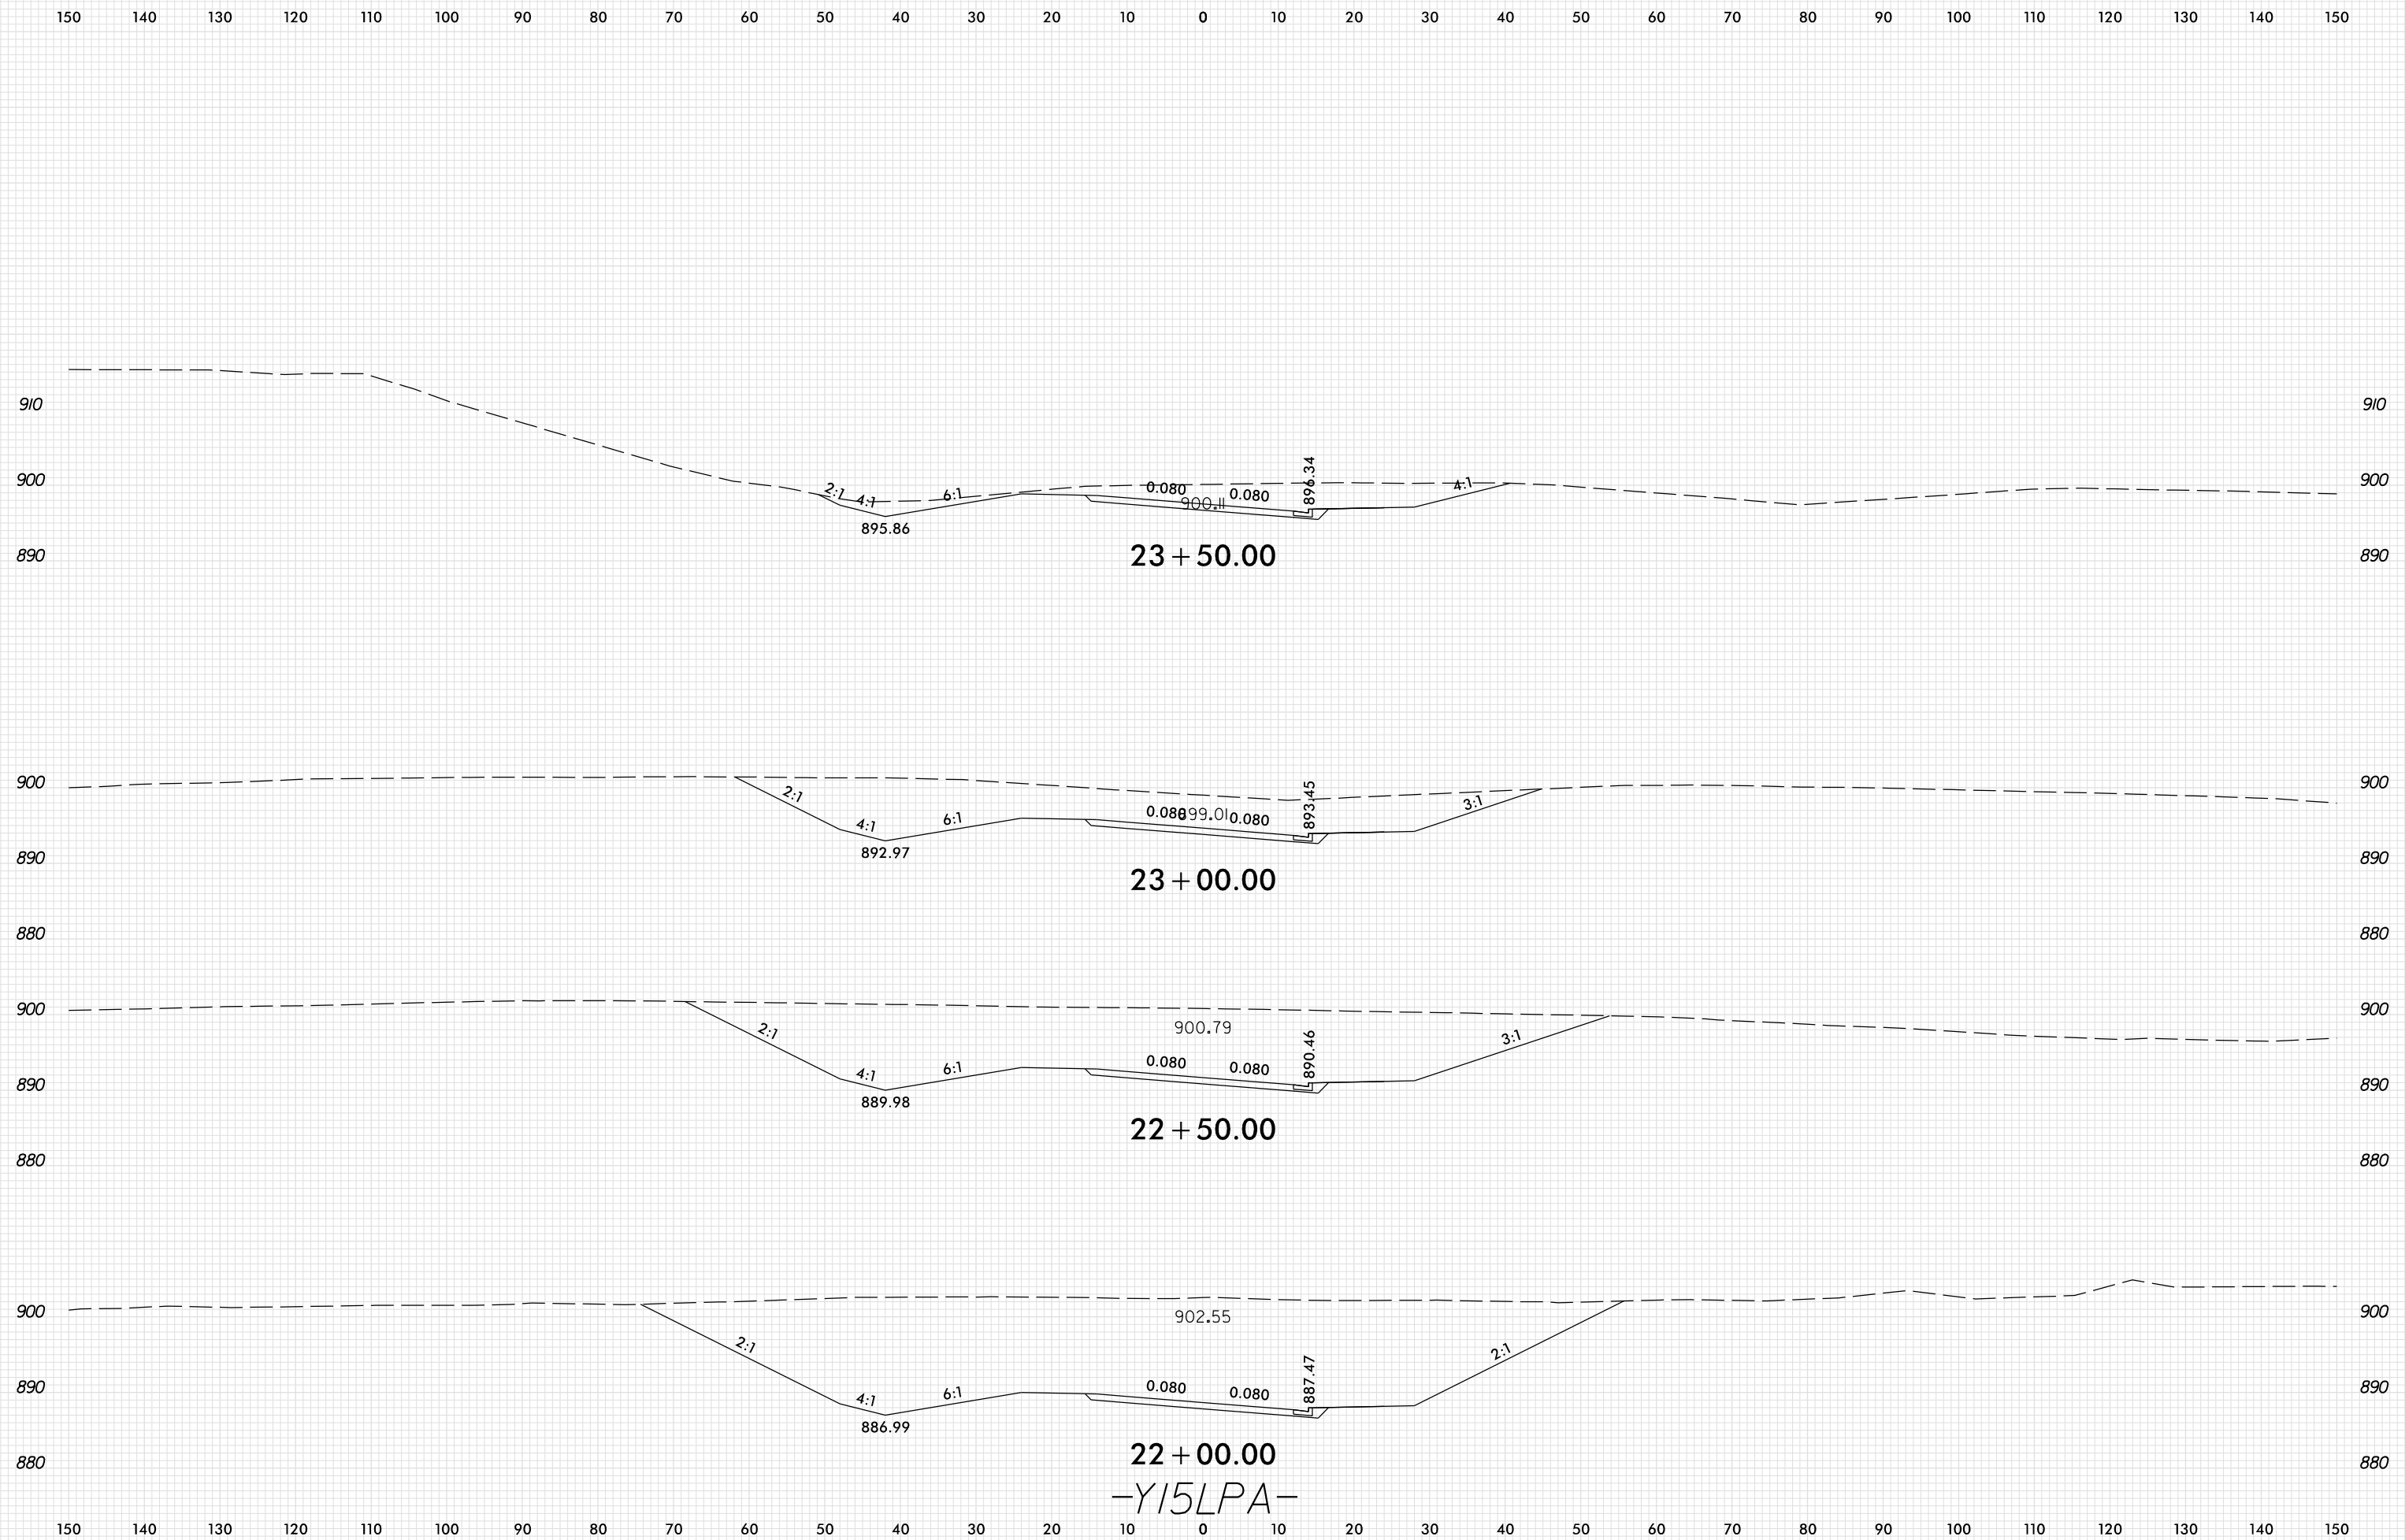

22+00.00
-Y15LPA-

PLOT DRIVER: NCD01_pdr_color_eng_100.plt
USER: SPEREIRA
DATE: 6/10/2021
TIME: 2:28:08 PM
FILE: \