


8/23/99

0 5 10	PROJ. REFERENCE NO.	SHEET NO.
	U-2579AB	X-529

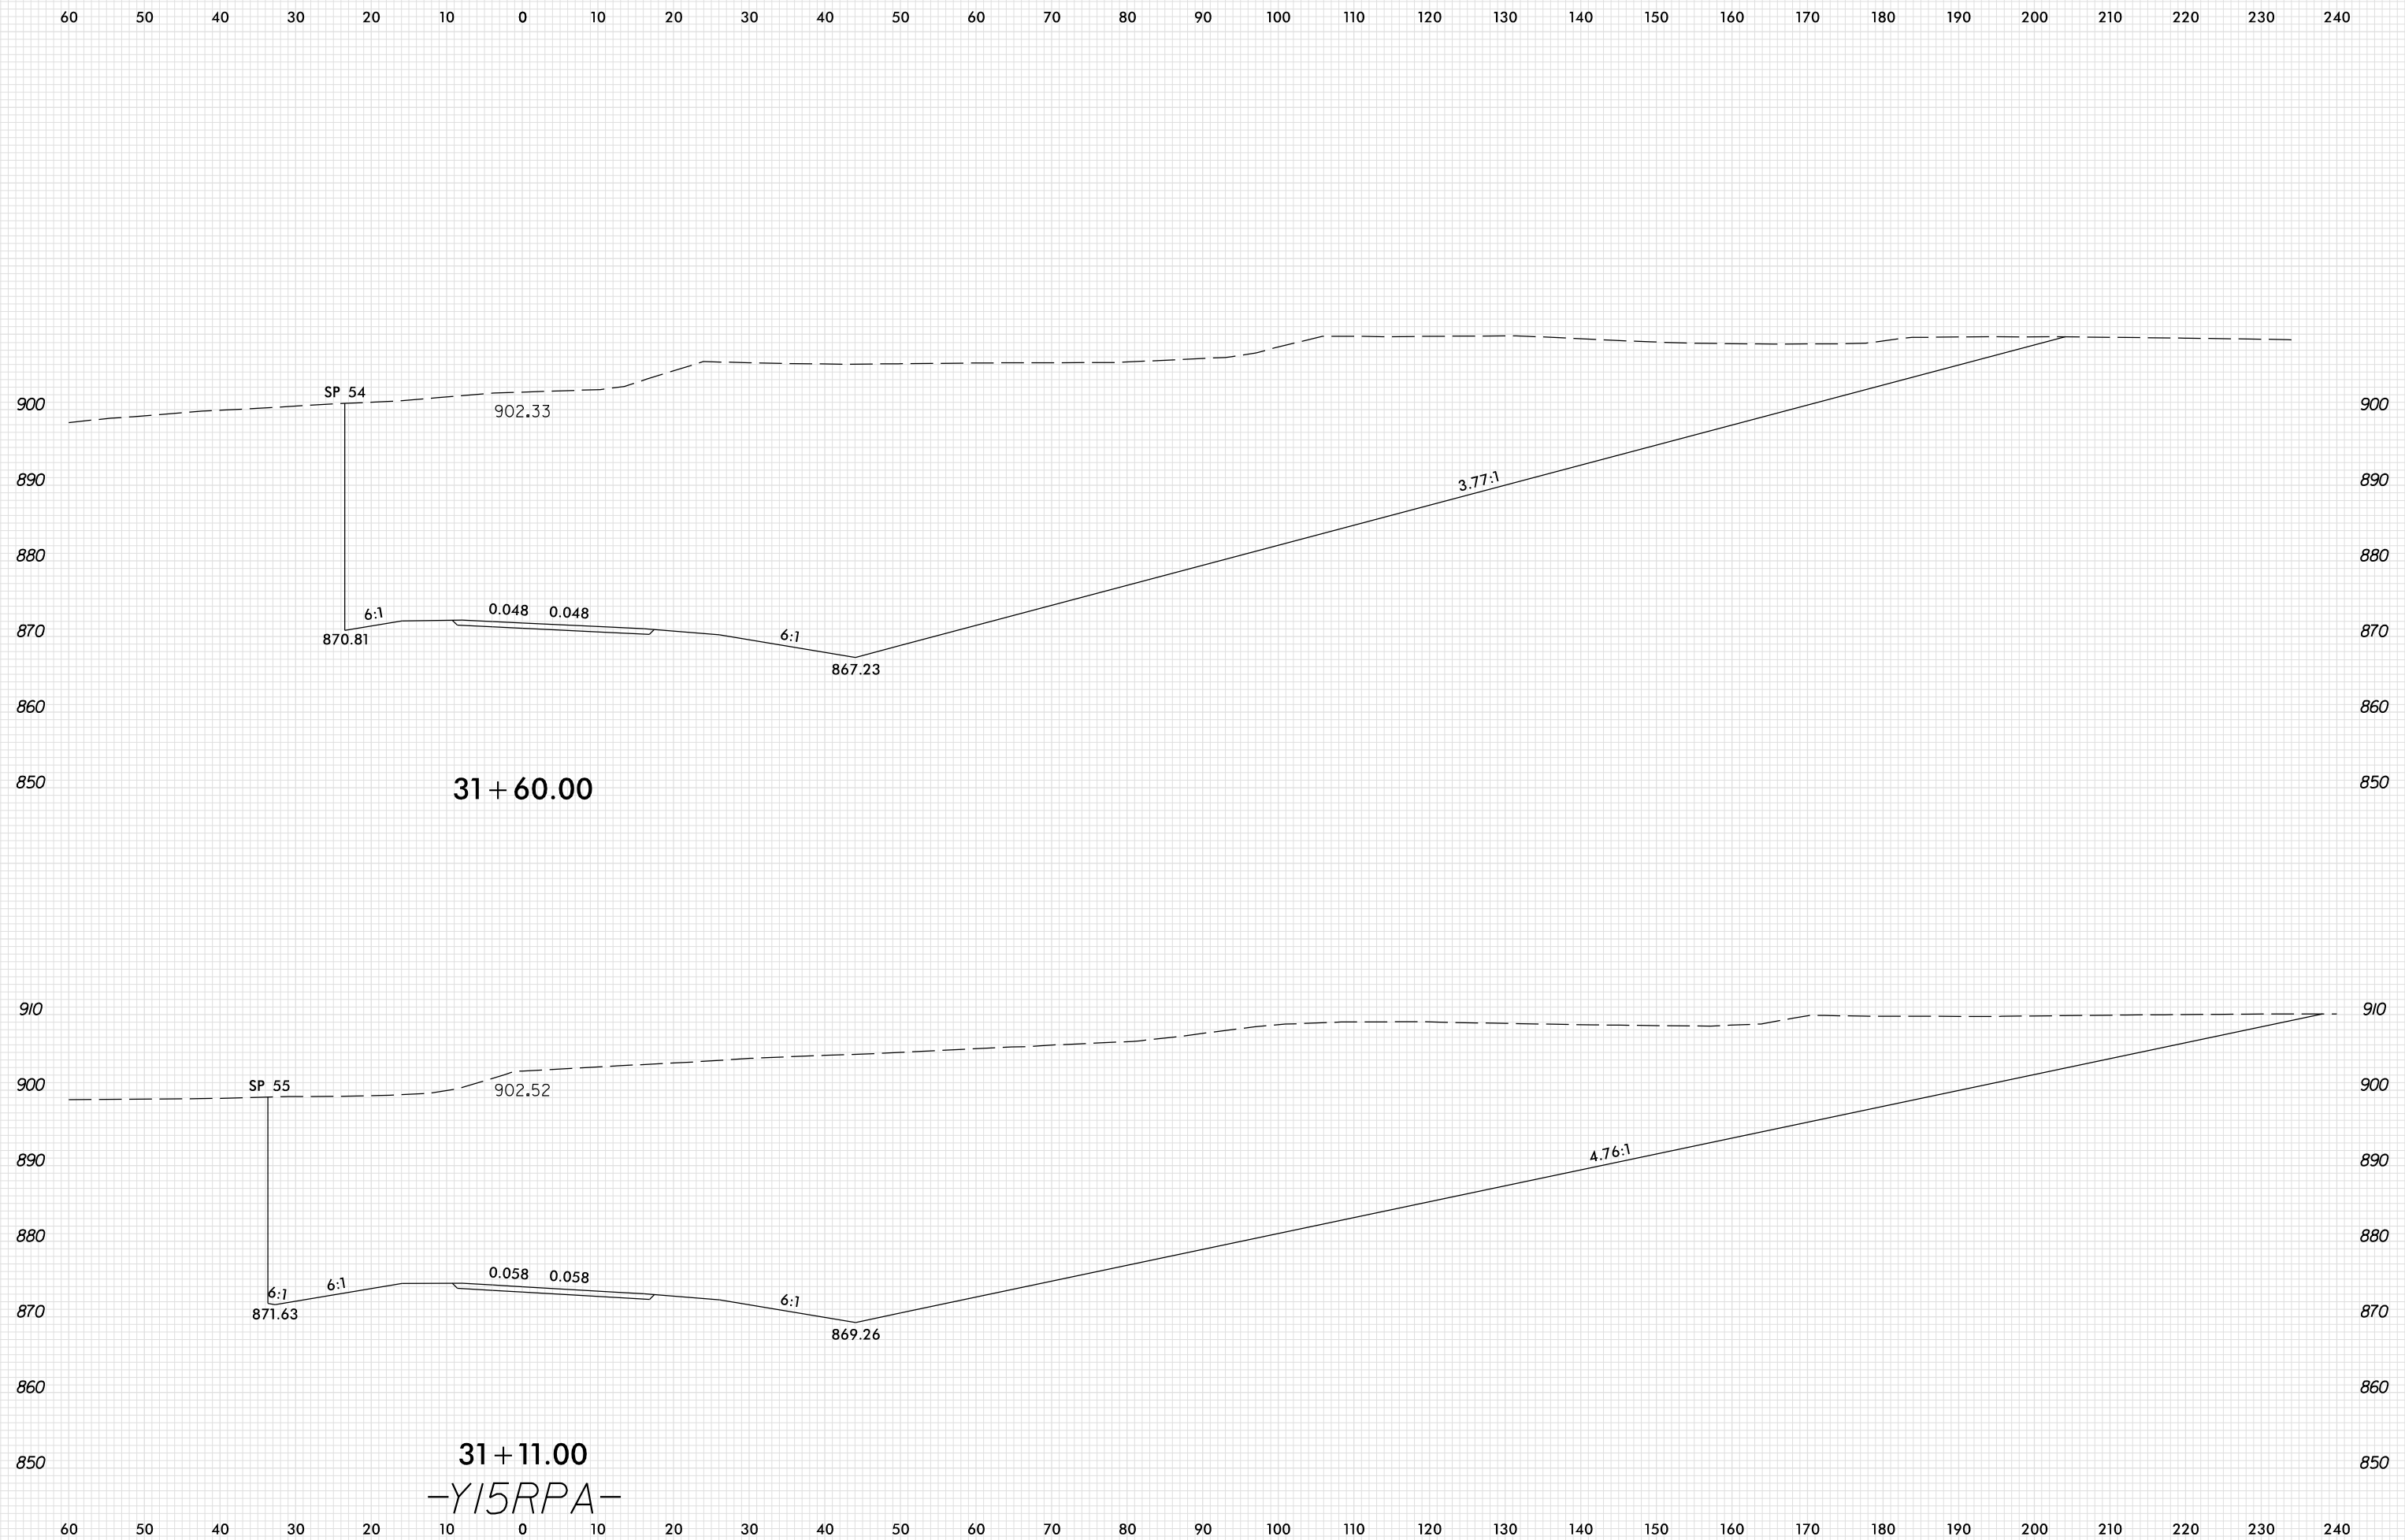

PLOT DRIVER: NCDOT_pdf_color_eng_100.plt
 USER: SPEREIRA
 DATE: 6/10/2021
 TIME: 2:28:29 PM
 FILE: \