


8/23/99



PROJ. REFERENCE NO.	SHEET NO.
U-2579AB	X-535

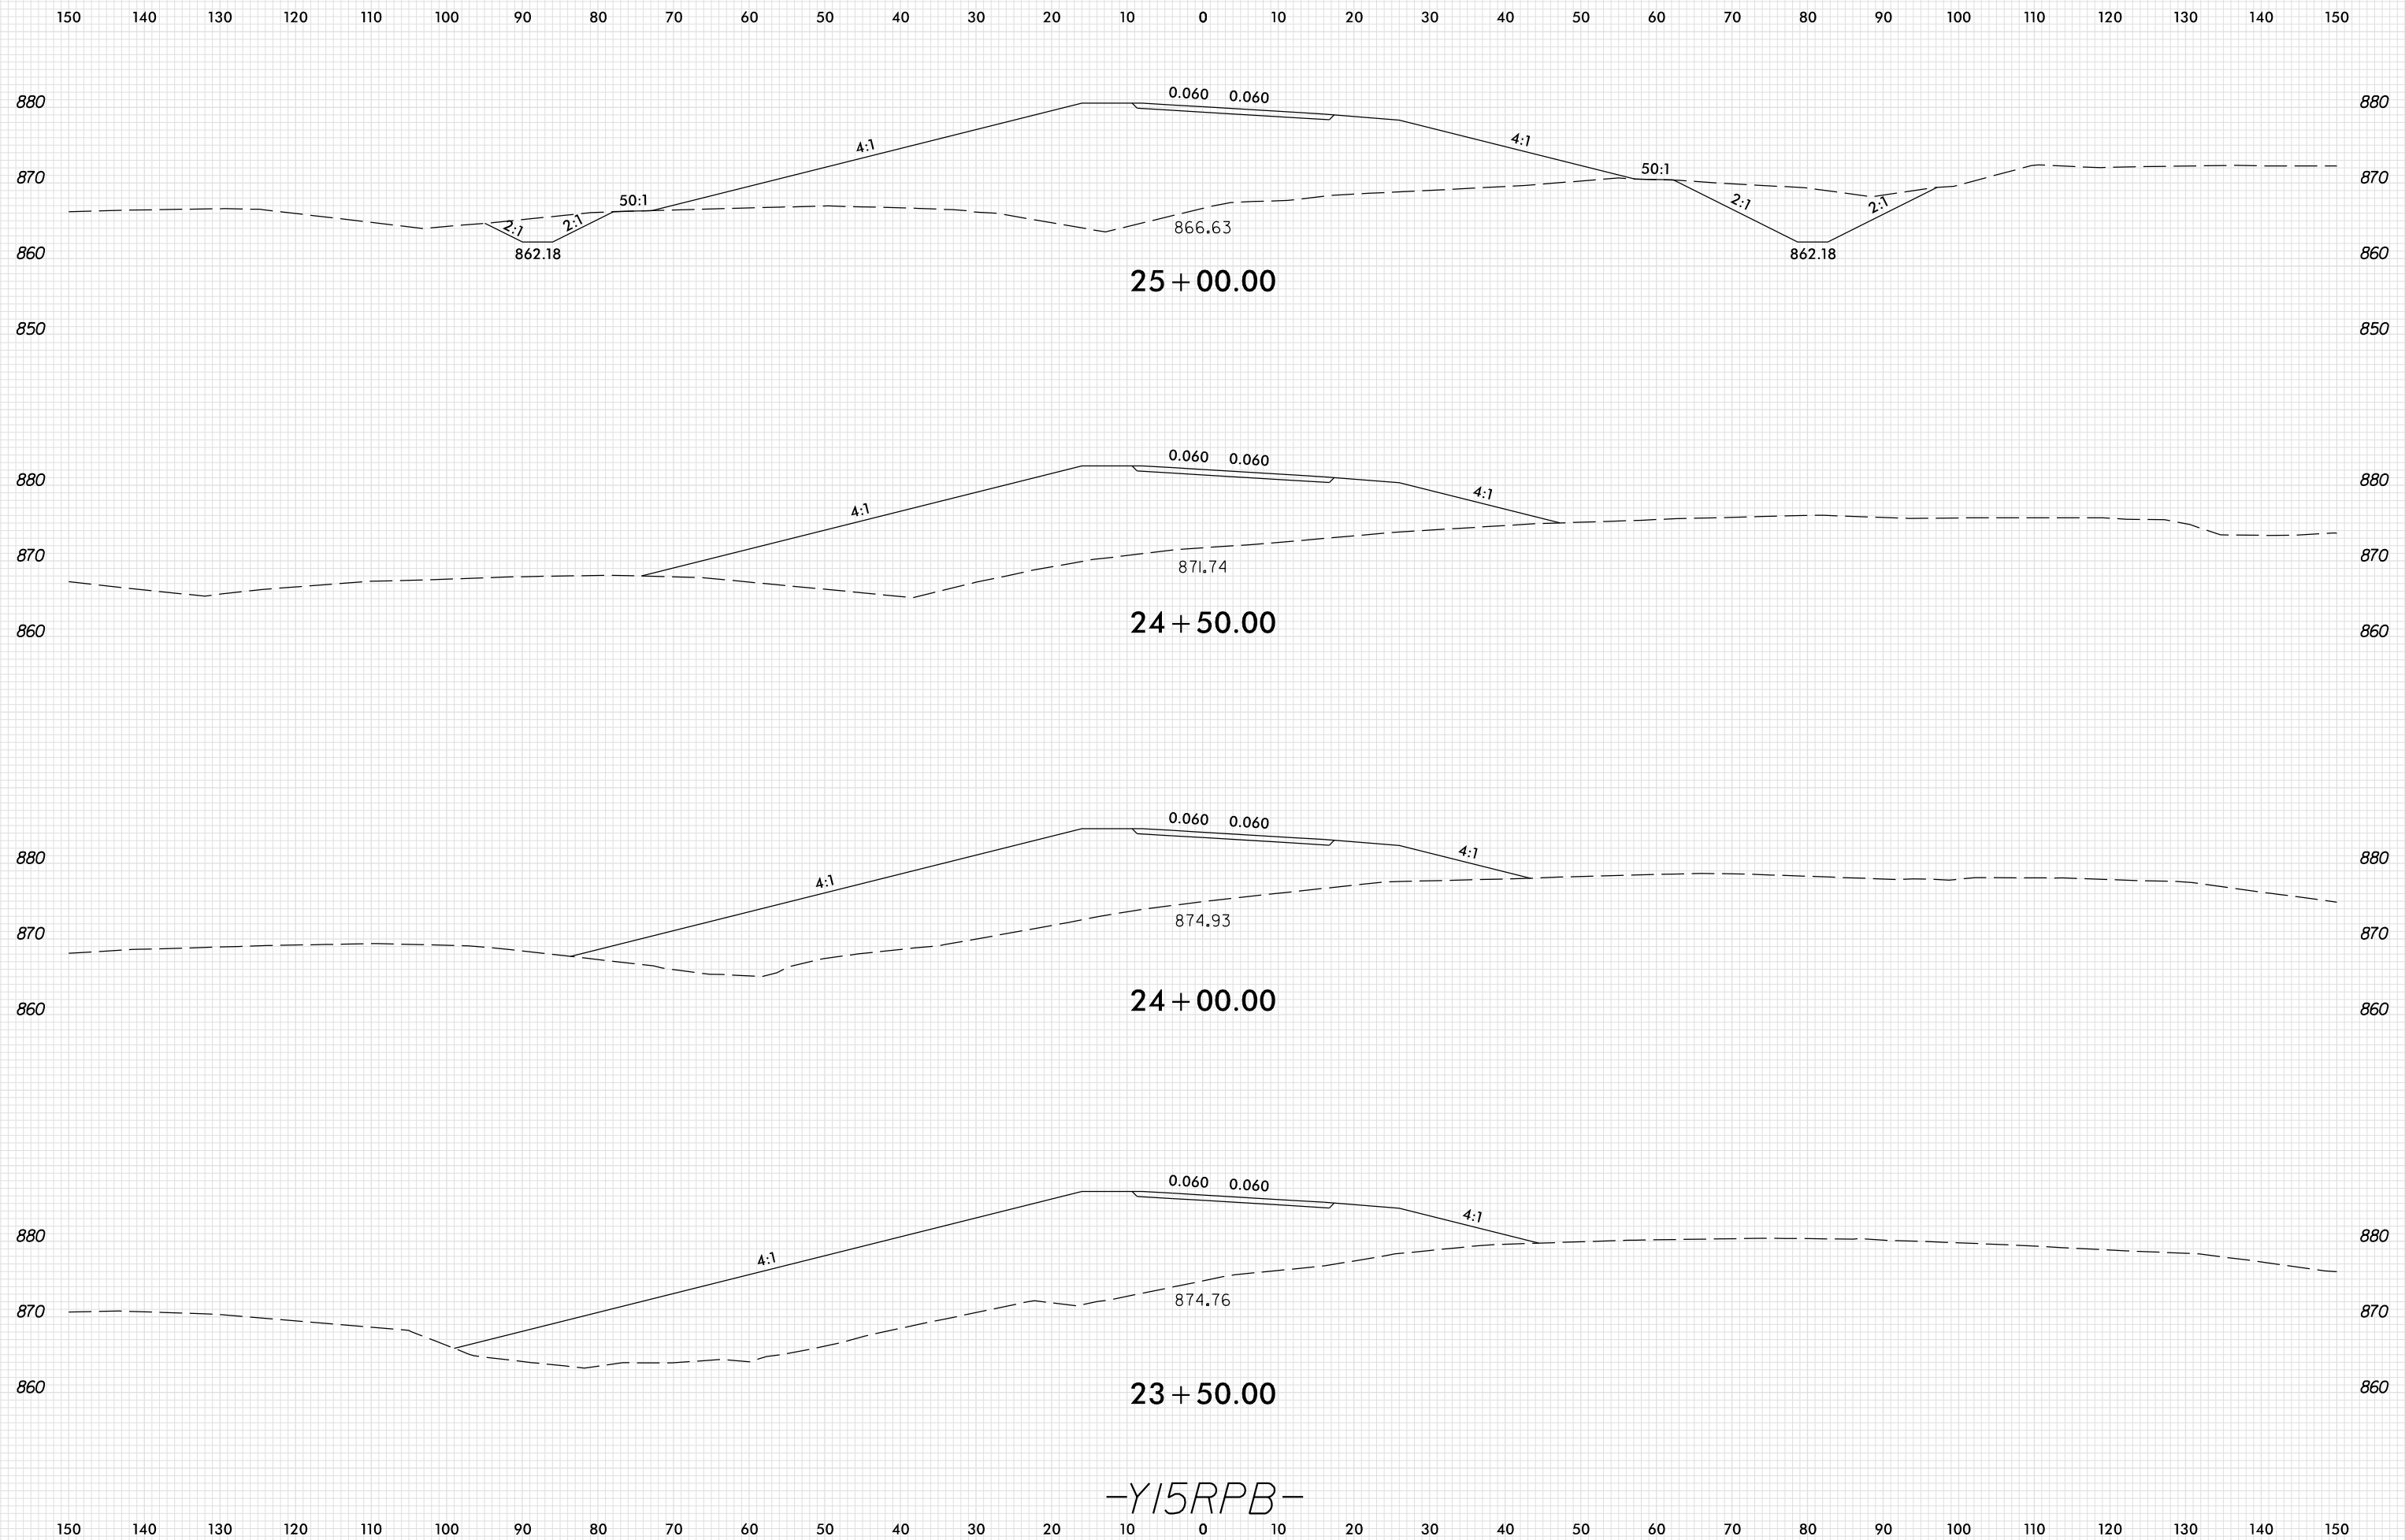

-Y15RPB-

PLOT DRIVER: NCD01_pdf_color_eng_100.plt
 USER: SPEREIRA
 DATE: 6/10/2021
 TIME: 2:28:41 PM
 FILE: \