


8/23/99

0 5 10	PROJ. REFERENCE NO.	SHEET NO.
	U-2579AB	X-588

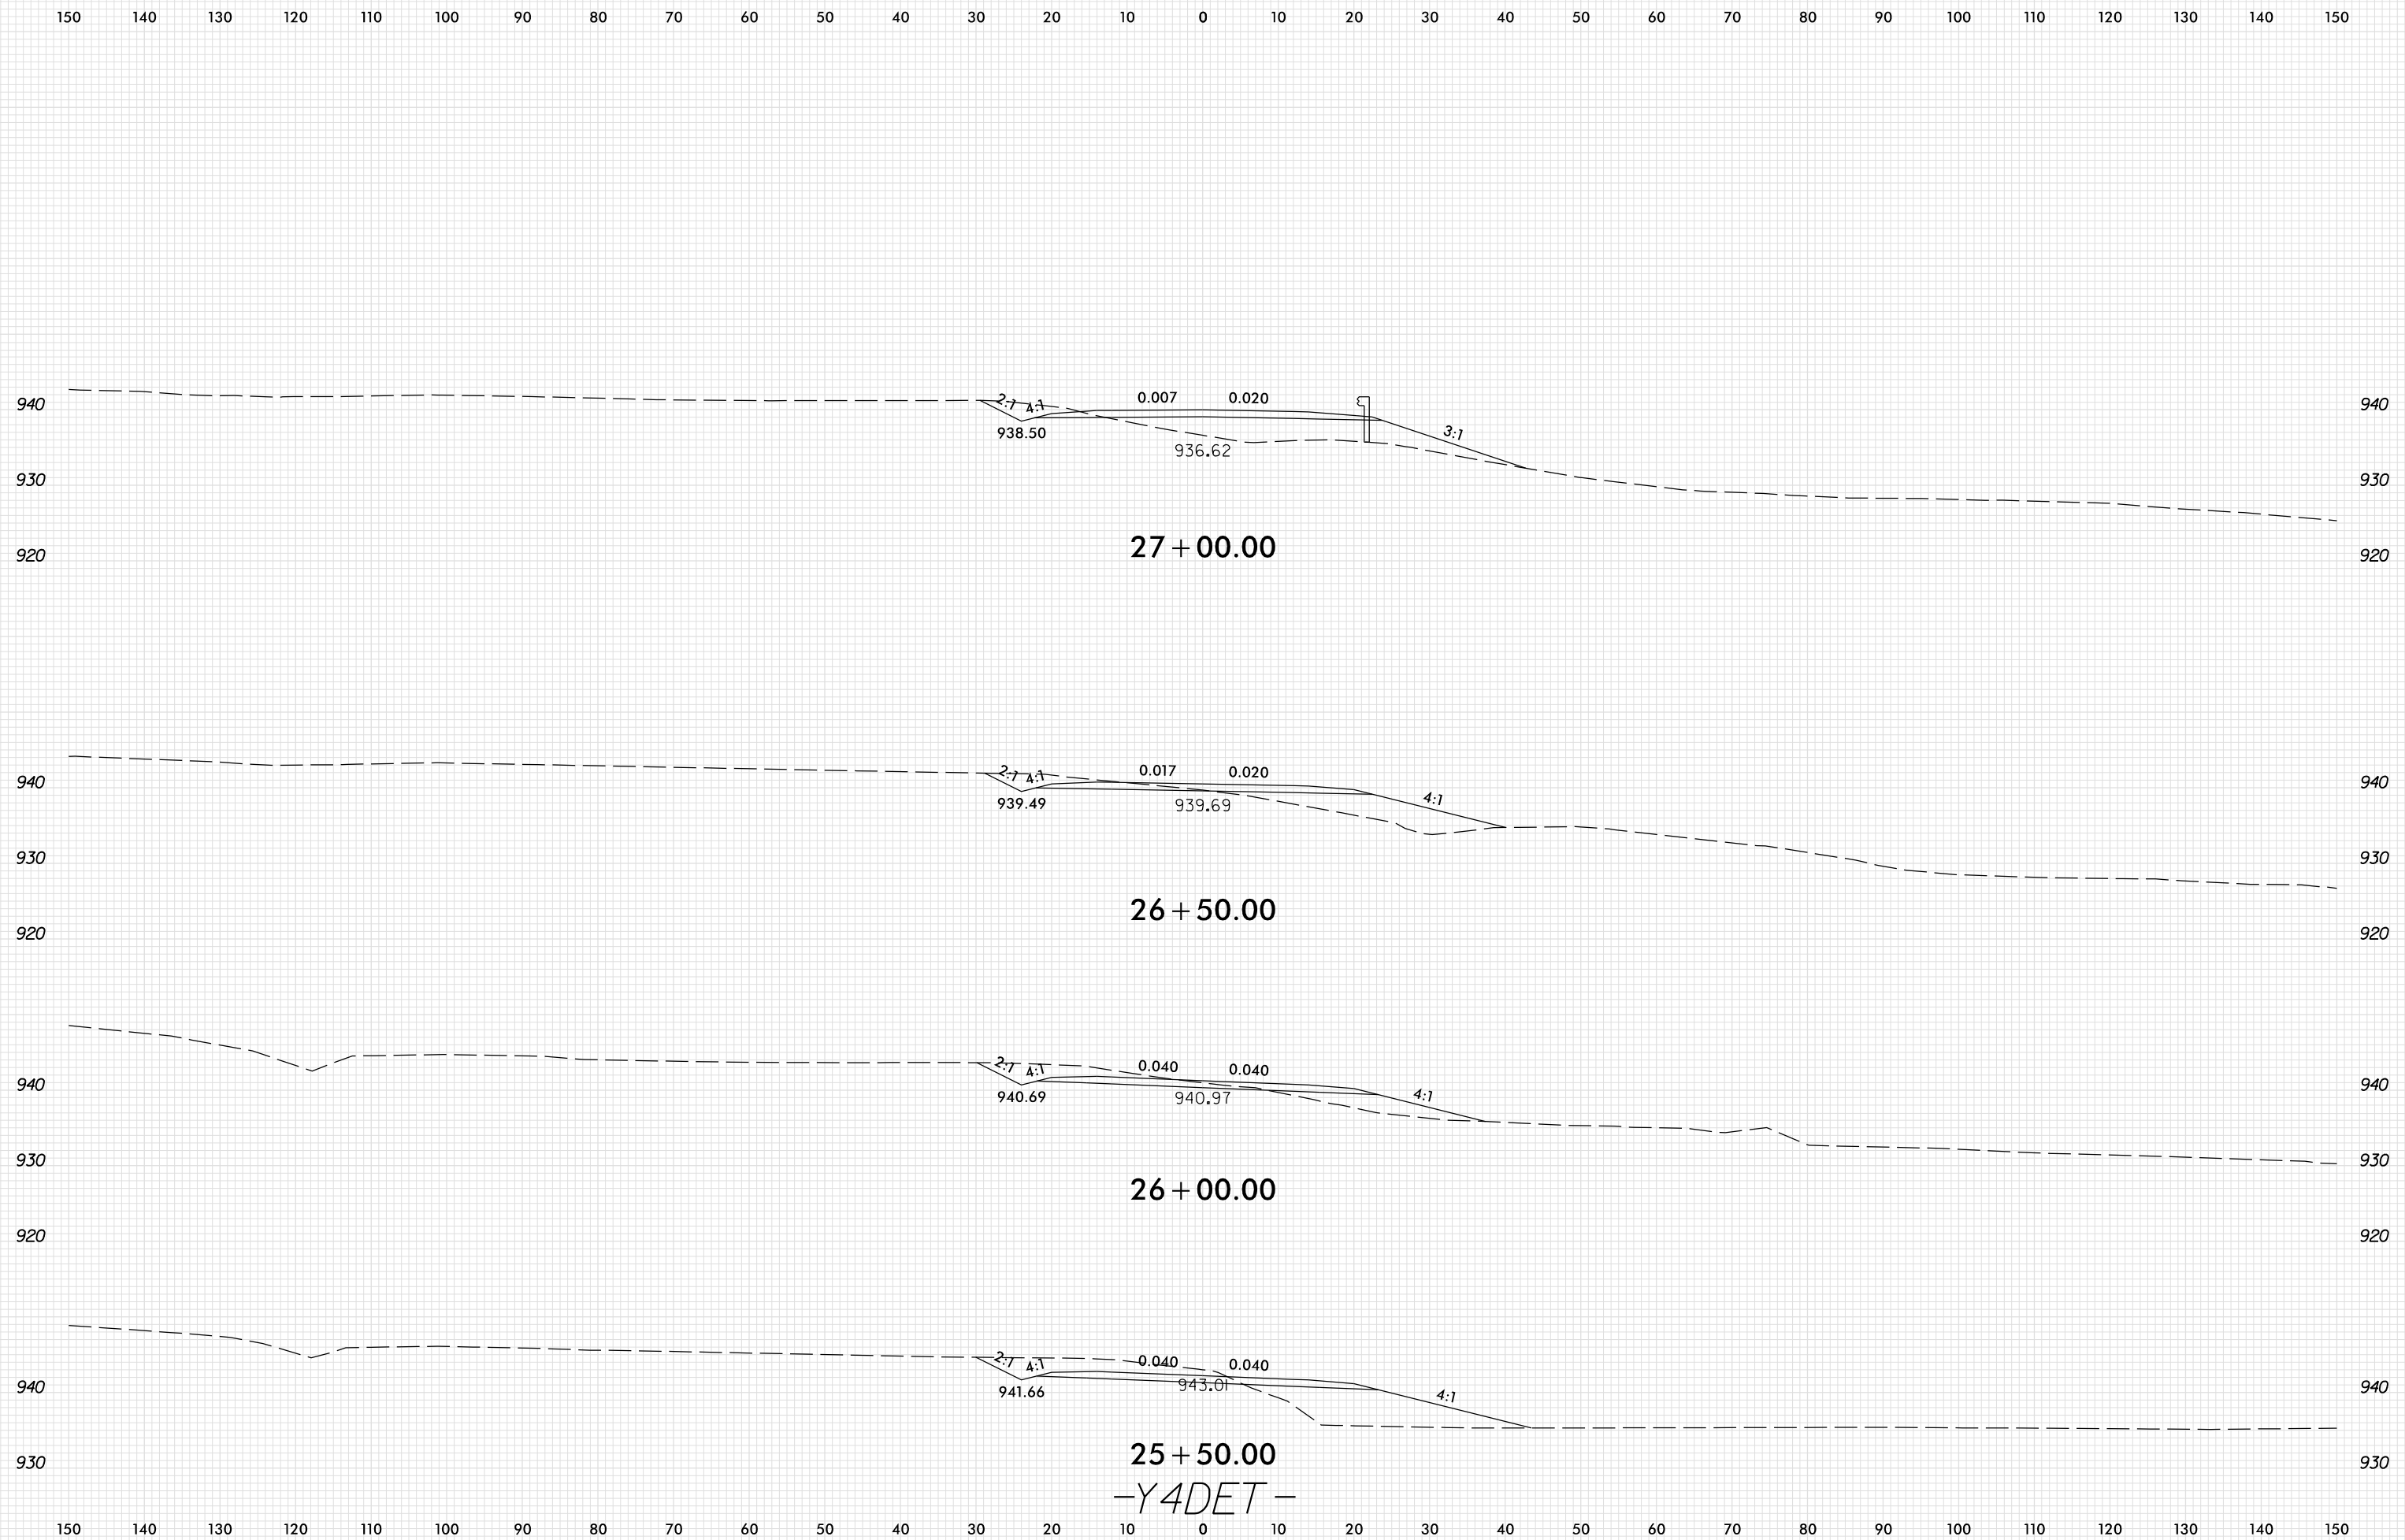

25 + 50.00
-Y4DET-

PLOT DRIVER: NCD01.pdf_color_eng_100.plt
USER: SPEREIRA
DATE: 6/10/2021
TIME: 2:30:49 PM
FILE: \