


8/23/99




PROJ. REFERENCE NO.	SHEET NO.
U-2579AB	X-589


150 140 130 120 110 100 90 80 70 60 50 40 30 20 10 0 10 20 30 40 50 60 70 80 90 100 110 120 130 140 150

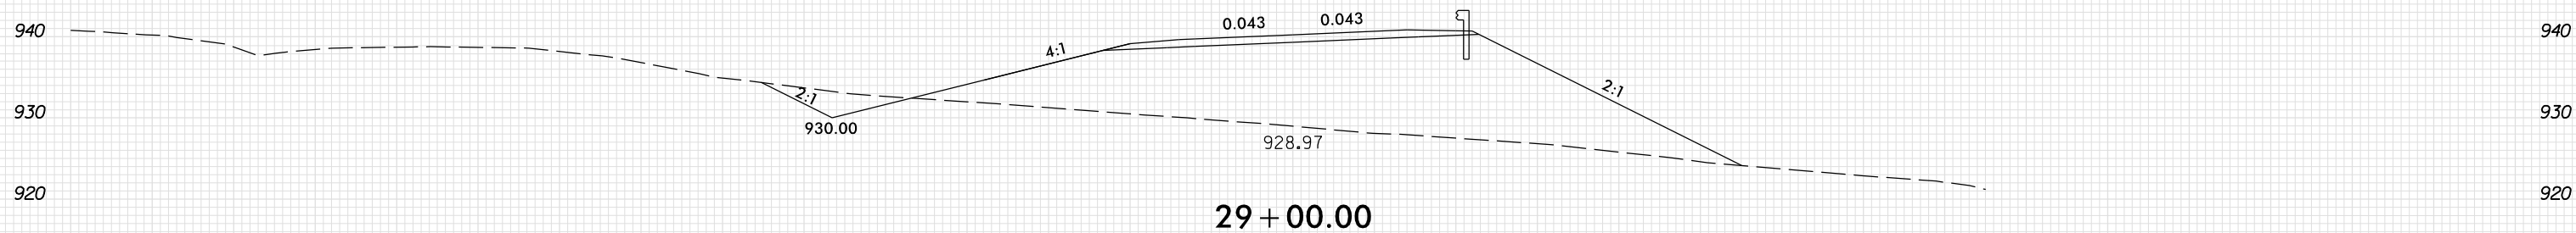

29 + 00.00

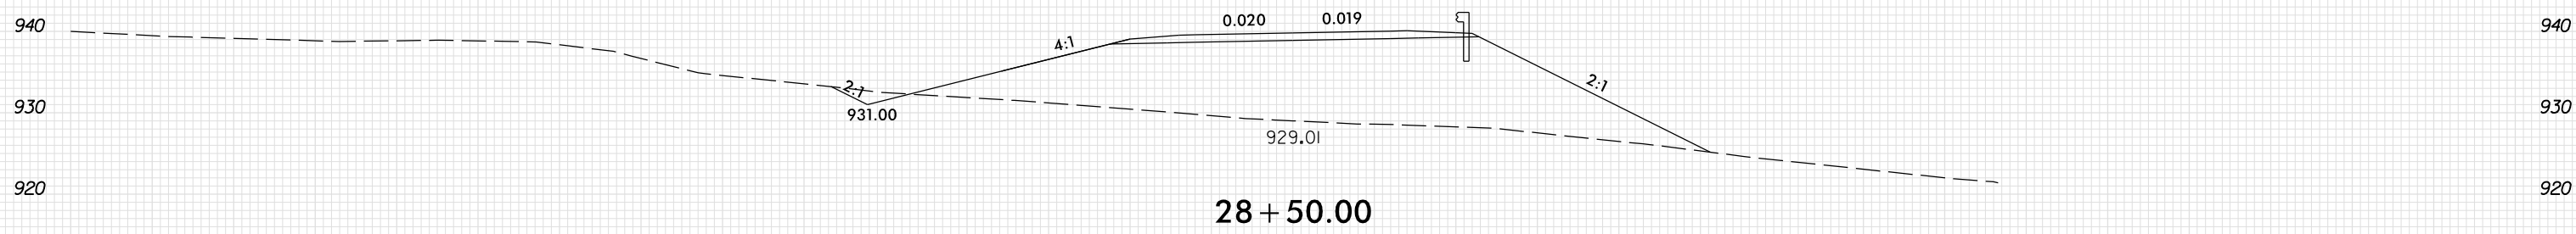

28 + 50.00

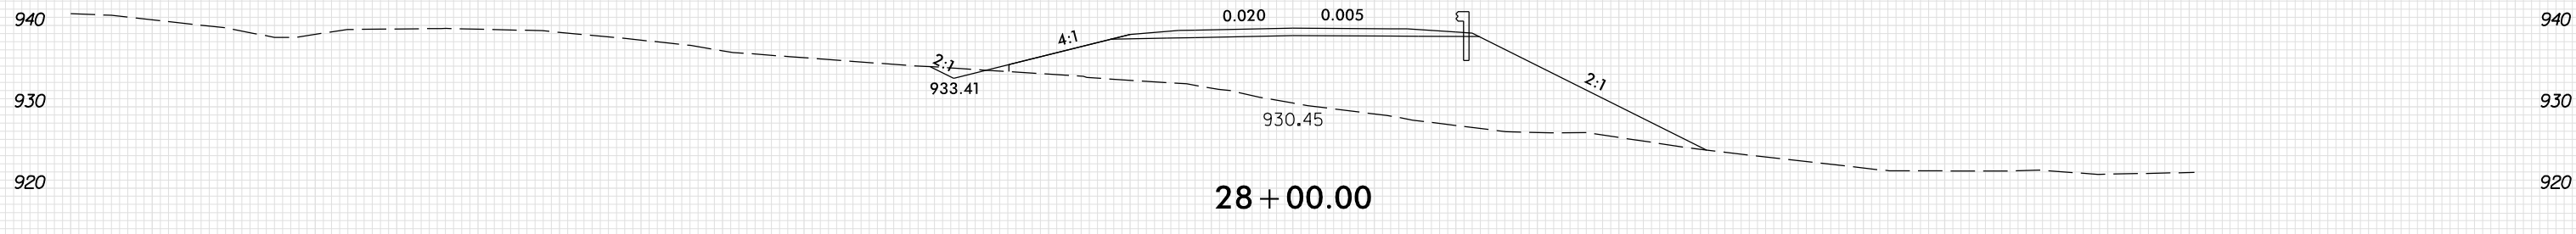

28 + 00.00



27 + 50.00

-Y4DET-

150 140 130 120 110 100 90 80 70 60 50 40 30 20 10 0 10 20 30 40 50 60 70 80 90 100 110 120 130 140 150

PLOT DRIVER: NCDOT\_pdf\_color\_eng\_100.plt  
 USER: SPEREIRA  
 DATE: 6/10/2021  
 TIME: 2:30:50 PM  
 FILE: \