


PLAN OF CONCRETE PARAPET

PROJECT NO. U-2579AB  
 FORSYTH COUNTY  
 STATION: 22+26.35 -Y1B-

SHEET 1 OF 5

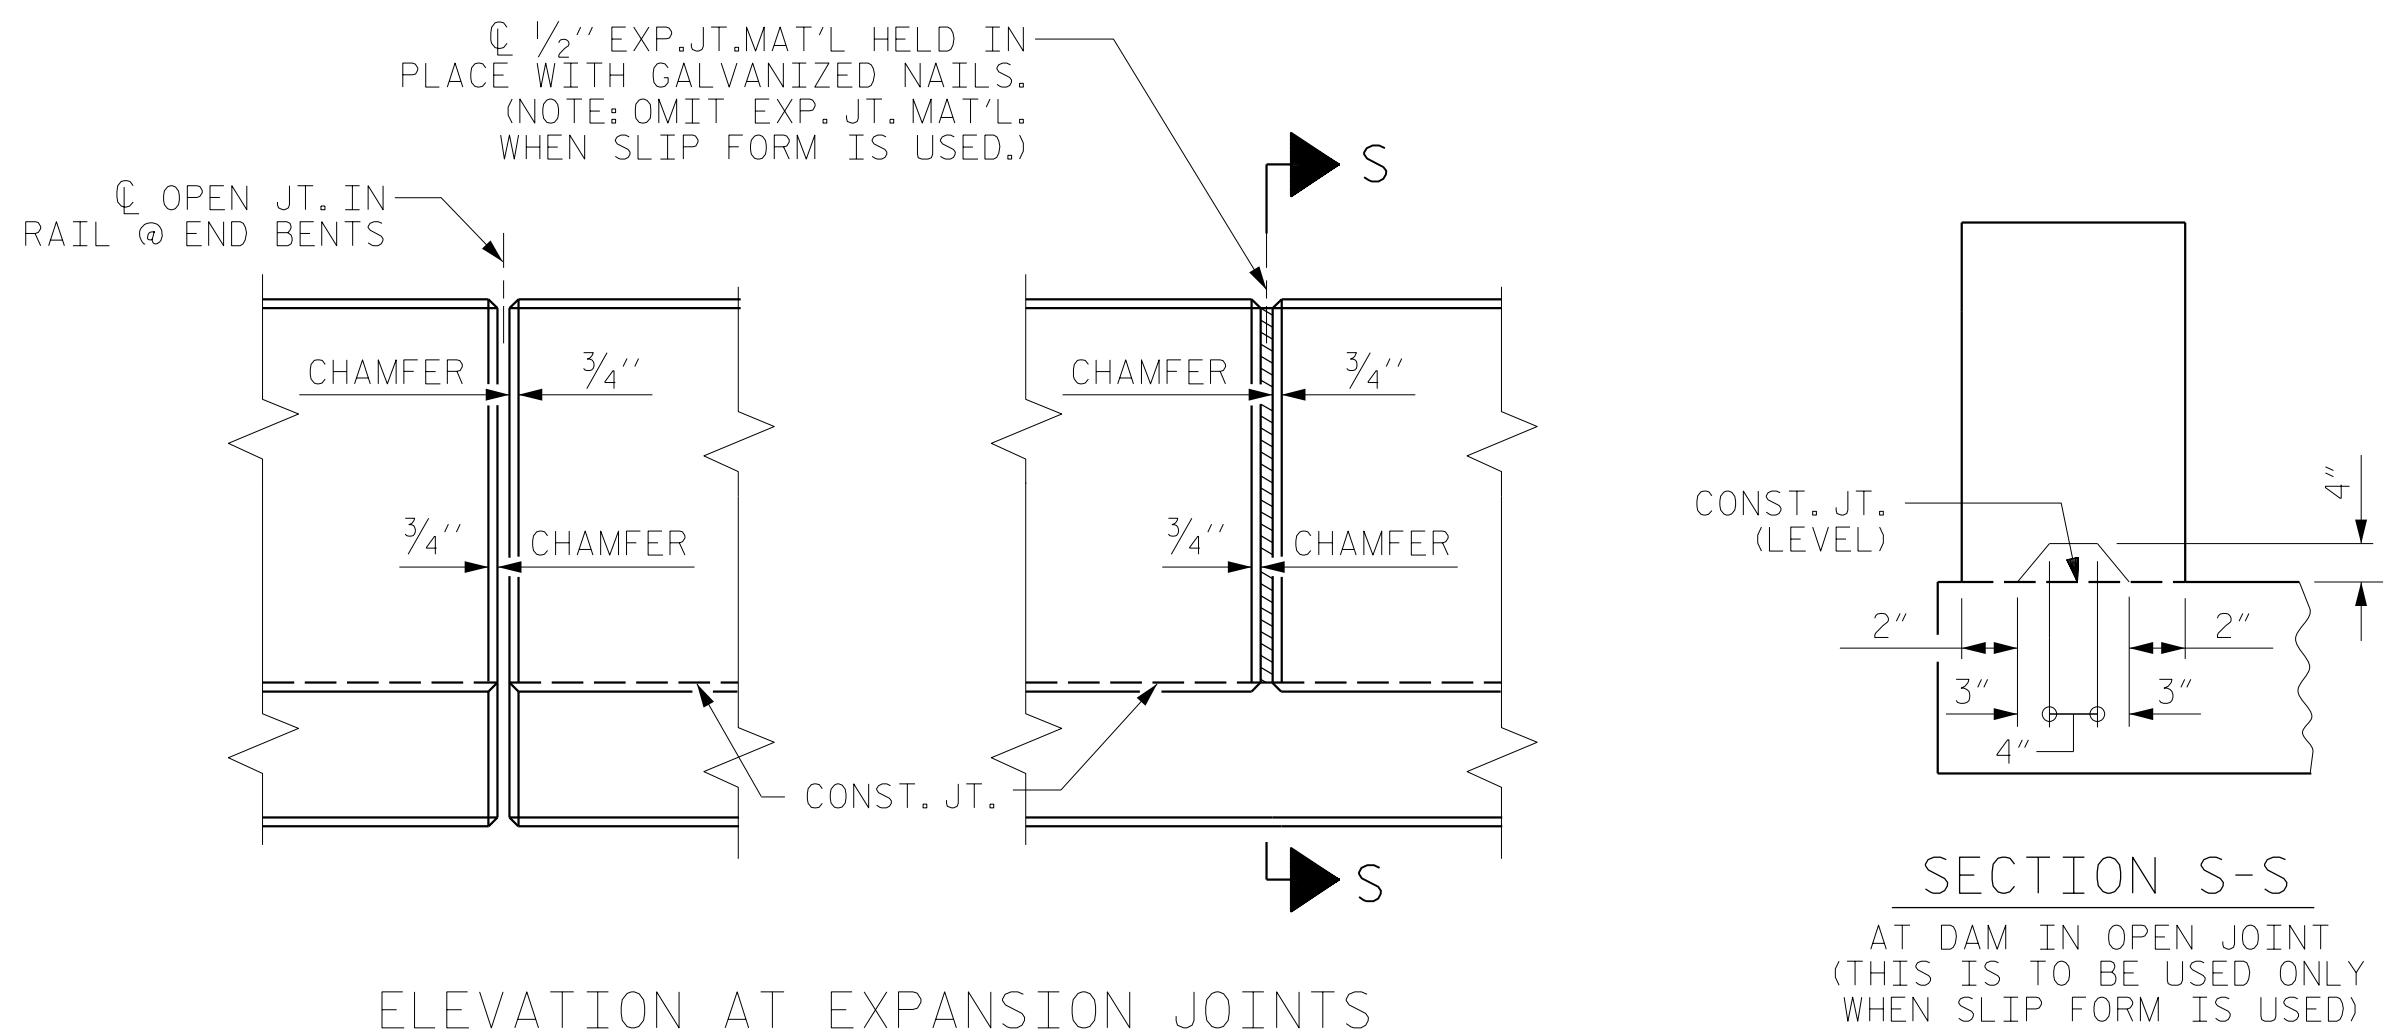

ELEVATION AT EXPANSION JOINTS

SECTION S-S  
 AT DAM IN OPEN JOINT  
 (THIS IS TO BE USED ONLY WHEN SLIP FORM IS USED)

PARAPET DETAILS

DRAWN BY : NSC DATE : 08/2019  
 CHECKED BY : MRA DATE : 11/2019  
 DESIGN ENGINEER OF RECORD: MAL DATE : 11/2019

10/14/2021  
 X:\N\1031785002 U-2579AB WS North Beltway\Design\Structures\CAD\Site 1\401.039.U2579AB.SMU.2MR.S-20.330722.dgn  
 CuanyN

DOCUMENT NOT CONSIDERED FINAL UNLESS ALL SIGNATURES COMPLETED

RS&H Architects-Engineers-Planners, Inc.  
 8521 Six Forks Road, Suite 400  
 919-926-4100 FAX 919-846-9080  
 www.rsandh.com  
 North Carolina License No. 50737-F-0403-1-C&E

STATE OF NORTH CAROLINA DEPARTMENT OF TRANSPORTATION RALEIGH						SHEET NO. S1-20	
SUPERSTRUCTURE CONCRETE PARAPET						TOTAL SHEETS 47	
REVISIONS						SHEET NO.	
NO.	BY:	DATE:	NO.	BY:	DATE:	S1-20	
1			3			TOTAL SHEETS	
2			4			47	