


BILL OF MATERIAL

Main Bill of Material table with columns for BAR NO., SIZE, TYPE, LENGTH, WEIGHT, and material specifications.

BAR TYPES

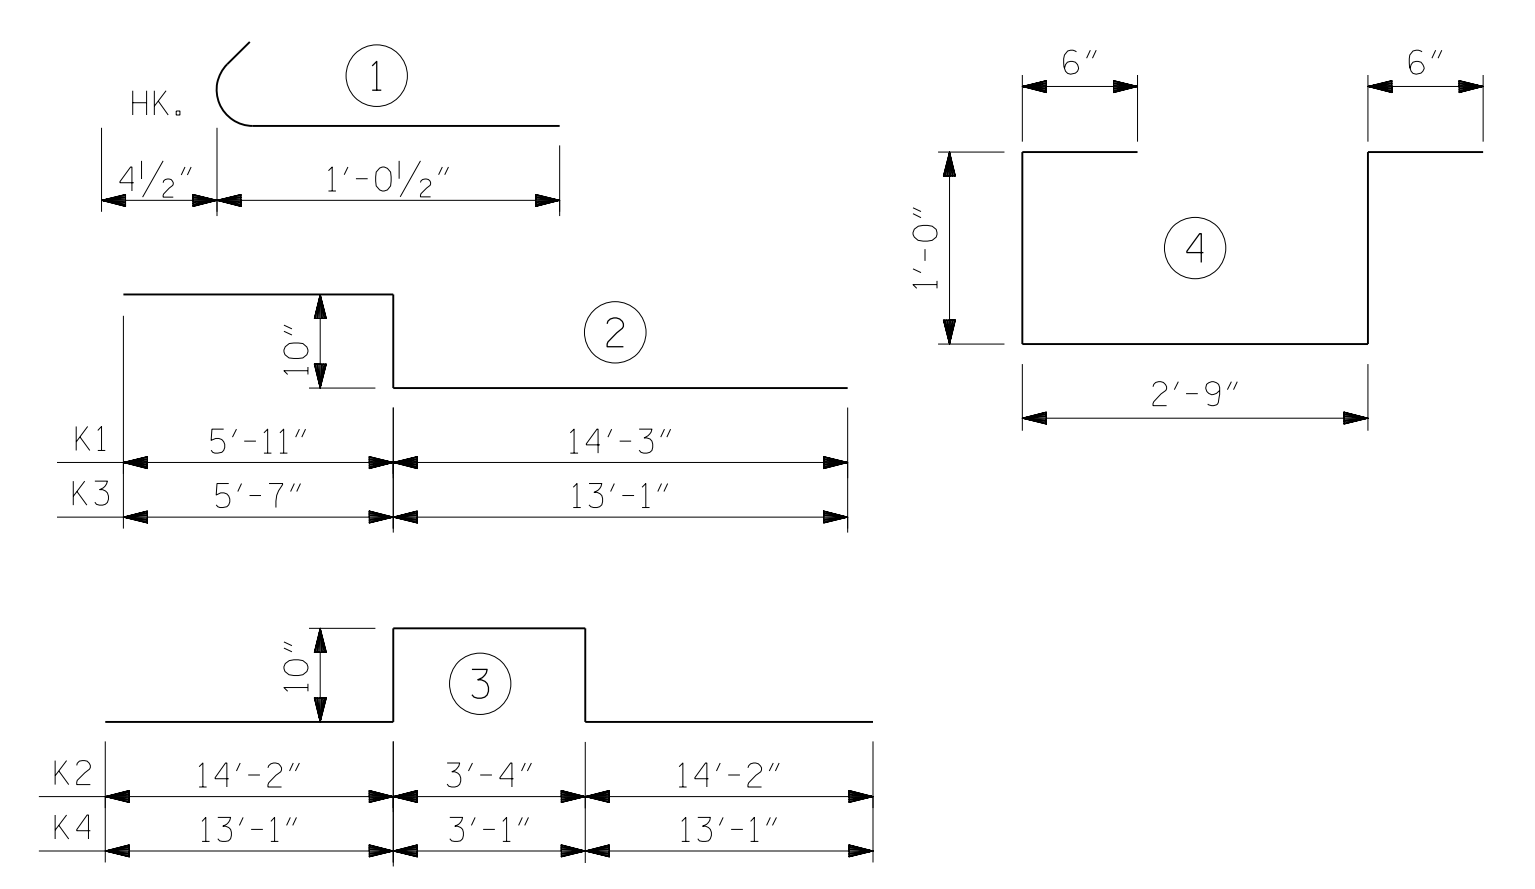

ALL BAR DIMENSIONS ARE OUT TO OUT

SUPERSTRUCTURE REINFORCING STEEL LENGTHS ARE BASED ON THE FOLLOWING MINIMUM SPLICE LENGTHS

Table showing splice lengths for various bar sizes (#4 to #8) under different conditions like epoxy coated and uncoated.

GROOVING BRIDGE FLOORS

Table showing square footage for approach slabs and bridge deck.


SUPERSTRUCTURE BILL OF MATERIAL

Summary table for superstructure bill of material showing concrete class, reinforcing steel, and epoxy coated reinforcing steel quantities.

** QUANTITIES FOR PARAPET AND SIDEWALK ARE NOT INCLUDED

PROJECT NO. U-2579AB FORSYTH COUNTY STATION: 22+26.35 -Y1B-

SHEET 1 OF 2

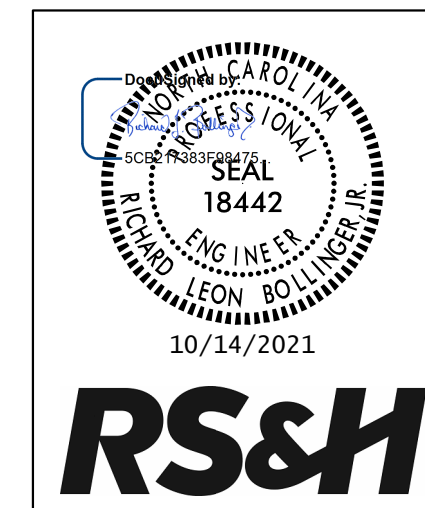

RS&H Architects-Engineers-Planners, Inc. 8521 Six Forks Road, Suite 400 919-926-4100 FAX 919-846-9080

STATE OF NORTH CAROLINA DEPARTMENT OF TRANSPORTATION RALEIGH SUPERSTRUCTURE BILL OF MATERIAL

Revisions table with columns for NO., BY, DATE, and SHEET NO.

Design record table with columns for DRAWN BY, CHECKED BY, DESIGN ENGINEER OF RECORD, MRA, JMR, MAL, and DATE.

DOCUMENT NOT CONSIDERED FINAL UNLESS ALL SIGNATURES COMPLETED