



LAYOUT FOR COMPUTING AREA  
OF REINFORCED CONCRETE DECK SLAB

(SQ. FT. = 13,430)

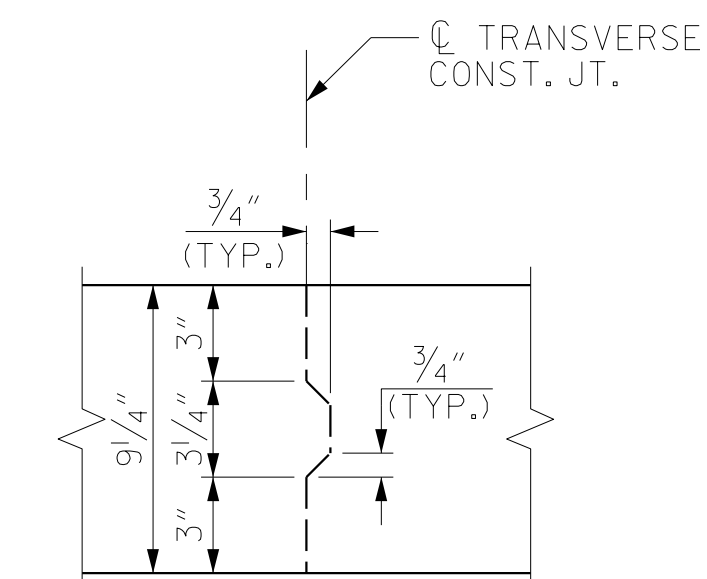

TRANSVERSE  
CONSTRUCTION JOINT DETAIL

REINFORCING STEEL IN SLAB NOT SHOWN.  
LONGITUDINAL REINFORCEMENT SHALL BE  
CONTINUOUS THROUGH JOINT.

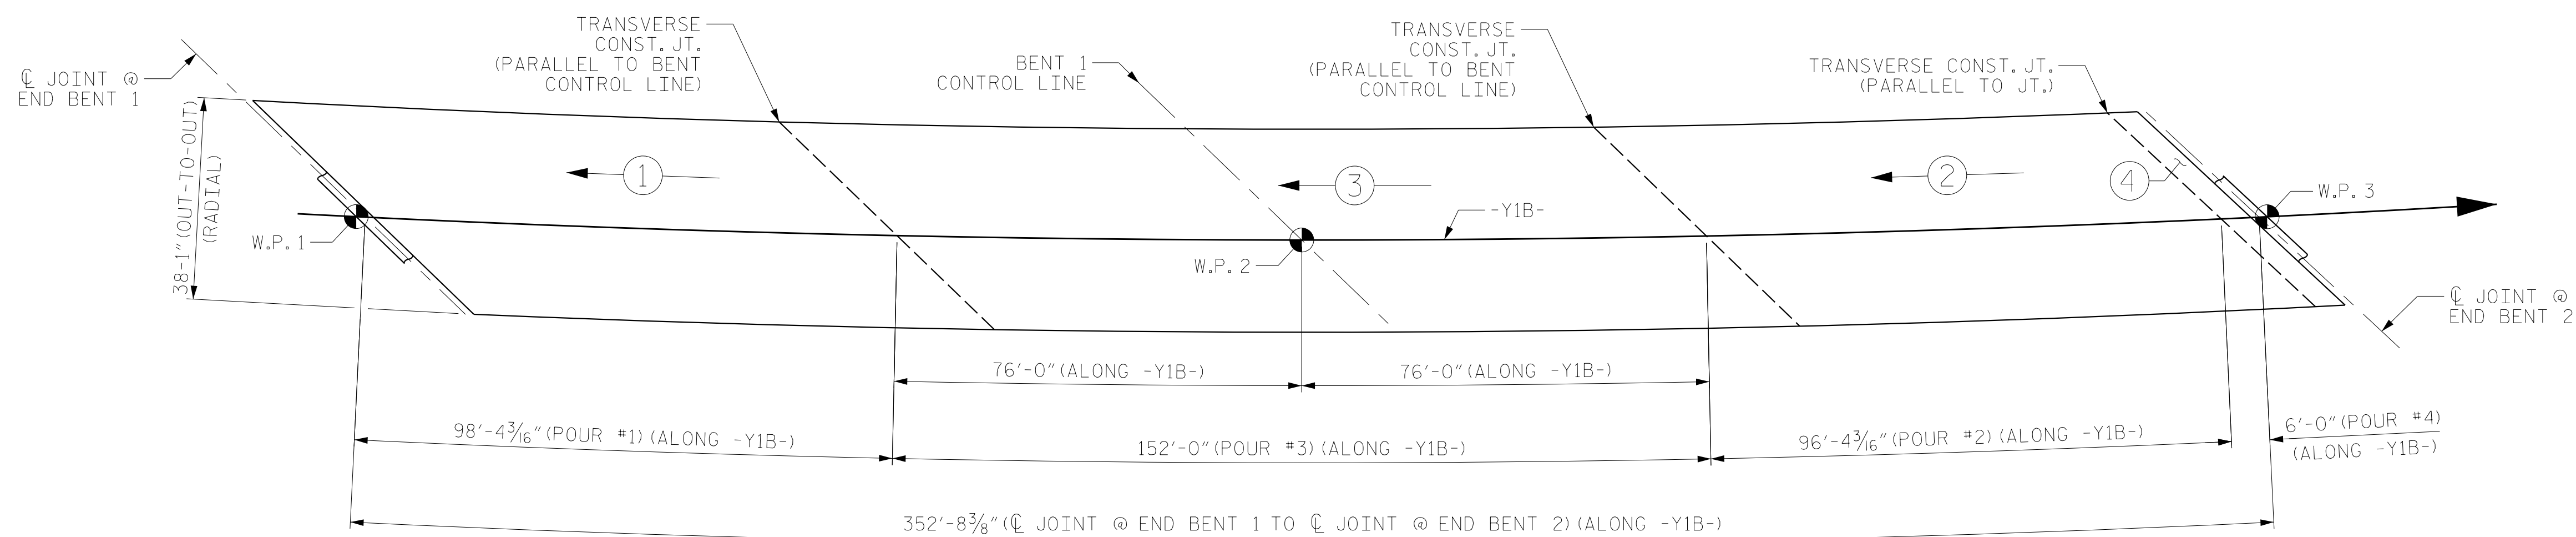

POURING SEQUENCE

IF THE CONTRACTOR CHOOSES TO REVERSE THE DIRECTION OF POUR ①  
A CONSTRUCTION JOINT WILL BE REQUIRED 6'-0" FROM THE JOINT SEAL

PROJECT NO. U-2579AB  
FORSYTH COUNTY  
STATION: 22+26.35 -Y1B-

SHEET 2 OF 2



RS&H Architects-Engineers-Planners, Inc.  
8521 Six Forks Road, Suite 400  
919-926-4100 FAX 919-846-9080  
www.rsandh.com  
North Carolina License Nos. 50737-F-0403-C-08

STATE OF NORTH CAROLINA  
DEPARTMENT OF TRANSPORTATION  
RALEIGH  
SUPERSTRUCTURE  
BILL OF MATERIAL

REVISIONS						SHEET NO.	
NO.	BY:	DATE:	NO.	BY:	DATE:	S1-31	
1			3			TOTAL SHEETS	47
2			4				

DRAWN BY : MRA DATE : 10/2019  
CHECKED BY : JMR DATE : 11/2019  
DESIGN ENGINEER OF RECORD: MAL DATE : 11/2019

DOCUMENT NOT CONSIDERED  
FINAL UNLESS ALL  
SIGNATURES COMPLETED