



PARTIAL PLAN

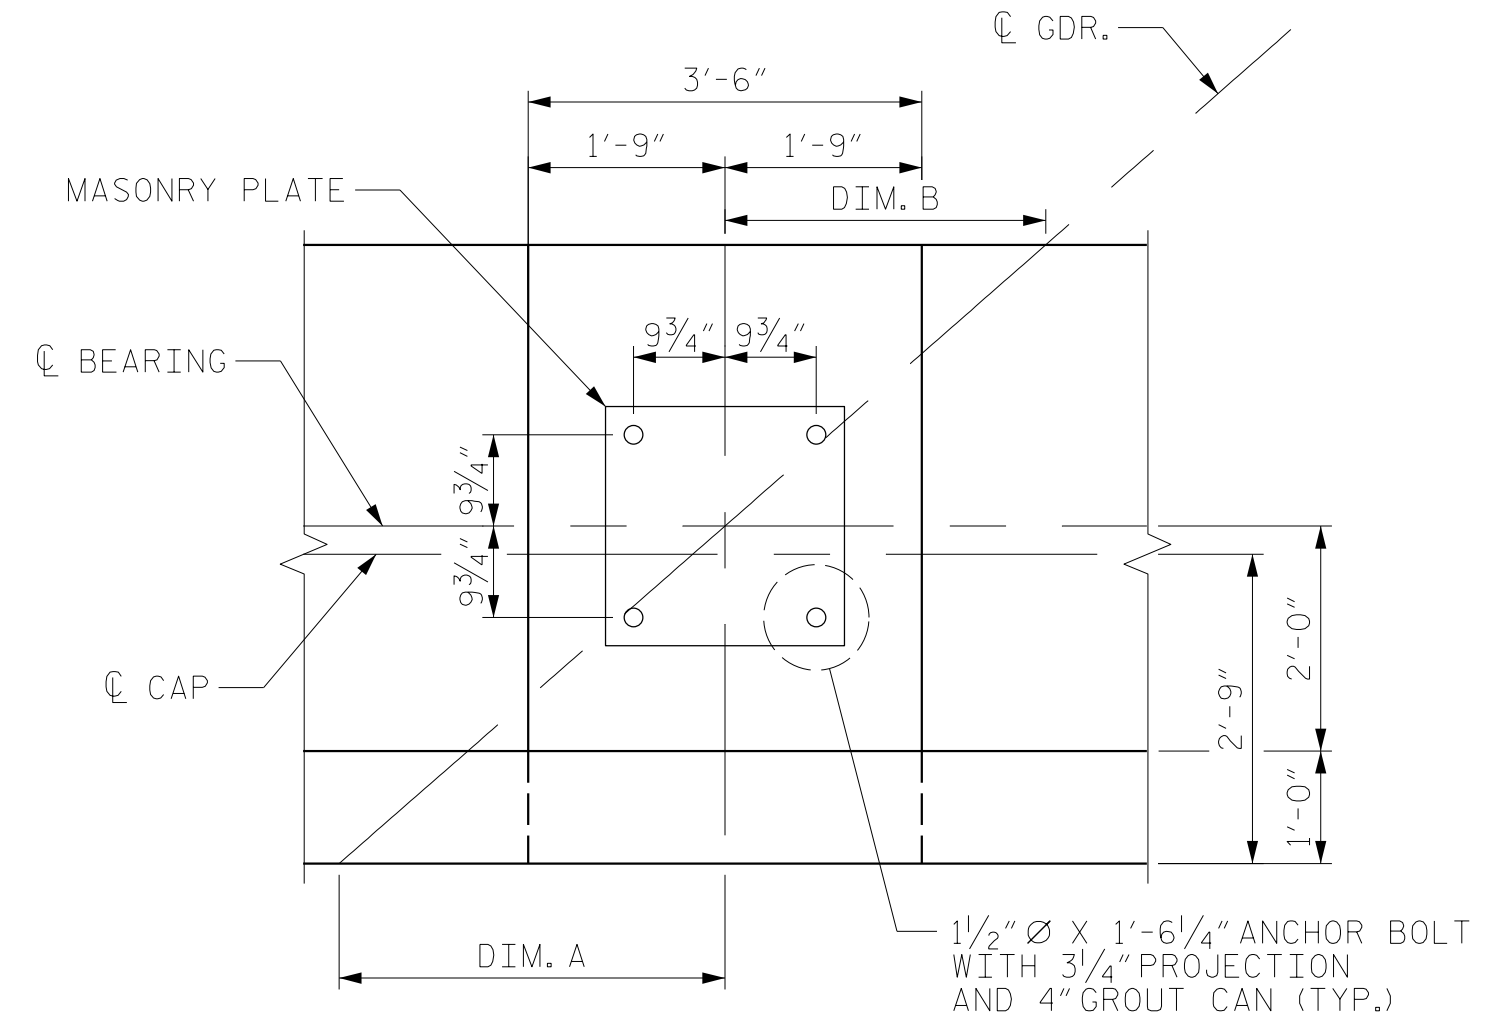

DETAIL "A"
PILES NOT SHOWN FOR CLARITY

	GDR. 1	GDR. 2	GDR. 3	GDR. 4
DIM. A	3'-5 5/16"	3'-5 3/16"	3'-4 7/8"	3'-4 5/8"
DIM. B	2'-10 1/16"	2'-10 1/4"	2'-10"	2'-9 3/4"

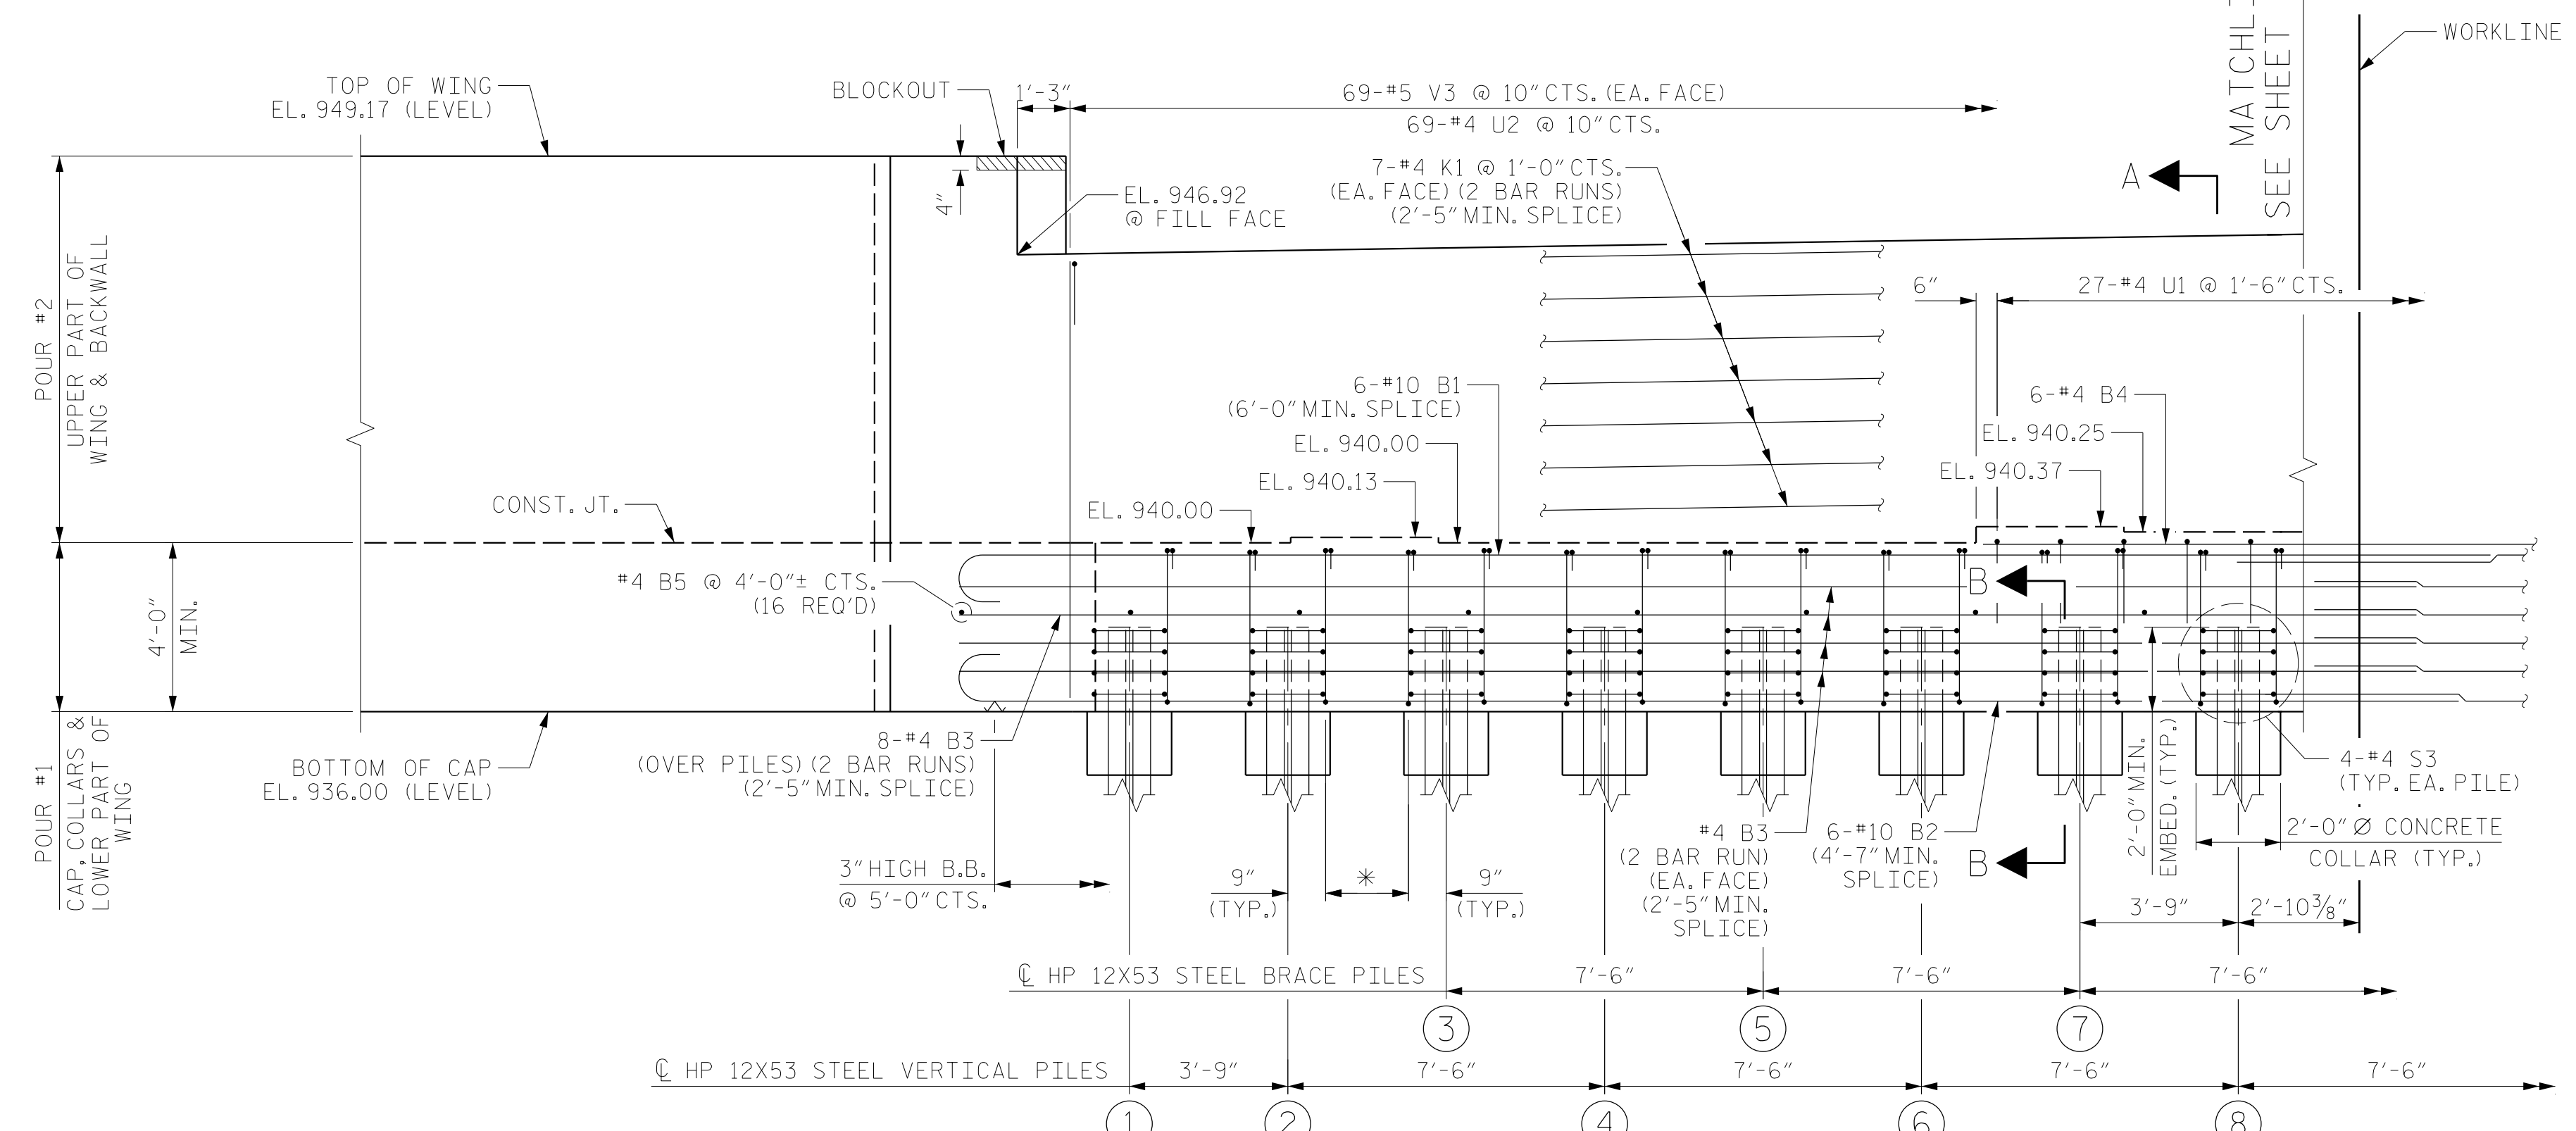

PARTIAL ELEVATION

PROJECT NO. U-2579AB
FORSYTH COUNTY
 STATION: 22+26.35 -Y1B-

SHEET 1 OF 5



STATE OF NORTH CAROLINA
 DEPARTMENT OF TRANSPORTATION
 RALEIGH
 SUBSTRUCTURE
 END BENT 1 PARTIAL
 PLAN AND ELEVATION

REVISIONS						SHEET NO.
NO.	BY:	DATE:	NO.	BY:	DATE:	S1-32
1			3			TOTAL SHEETS 47
2			4			

DRAWN BY : MRA DATE : 11/2019
 CHECKED BY : MAL DATE : 11/2019
 DESIGN ENGINEER OF RECORD: MAL DATE : 11/2019

DOCUMENT NOT CONSIDERED
 FINAL UNLESS ALL
 SIGNATURES COMPLETED