



PLAN - (W1)

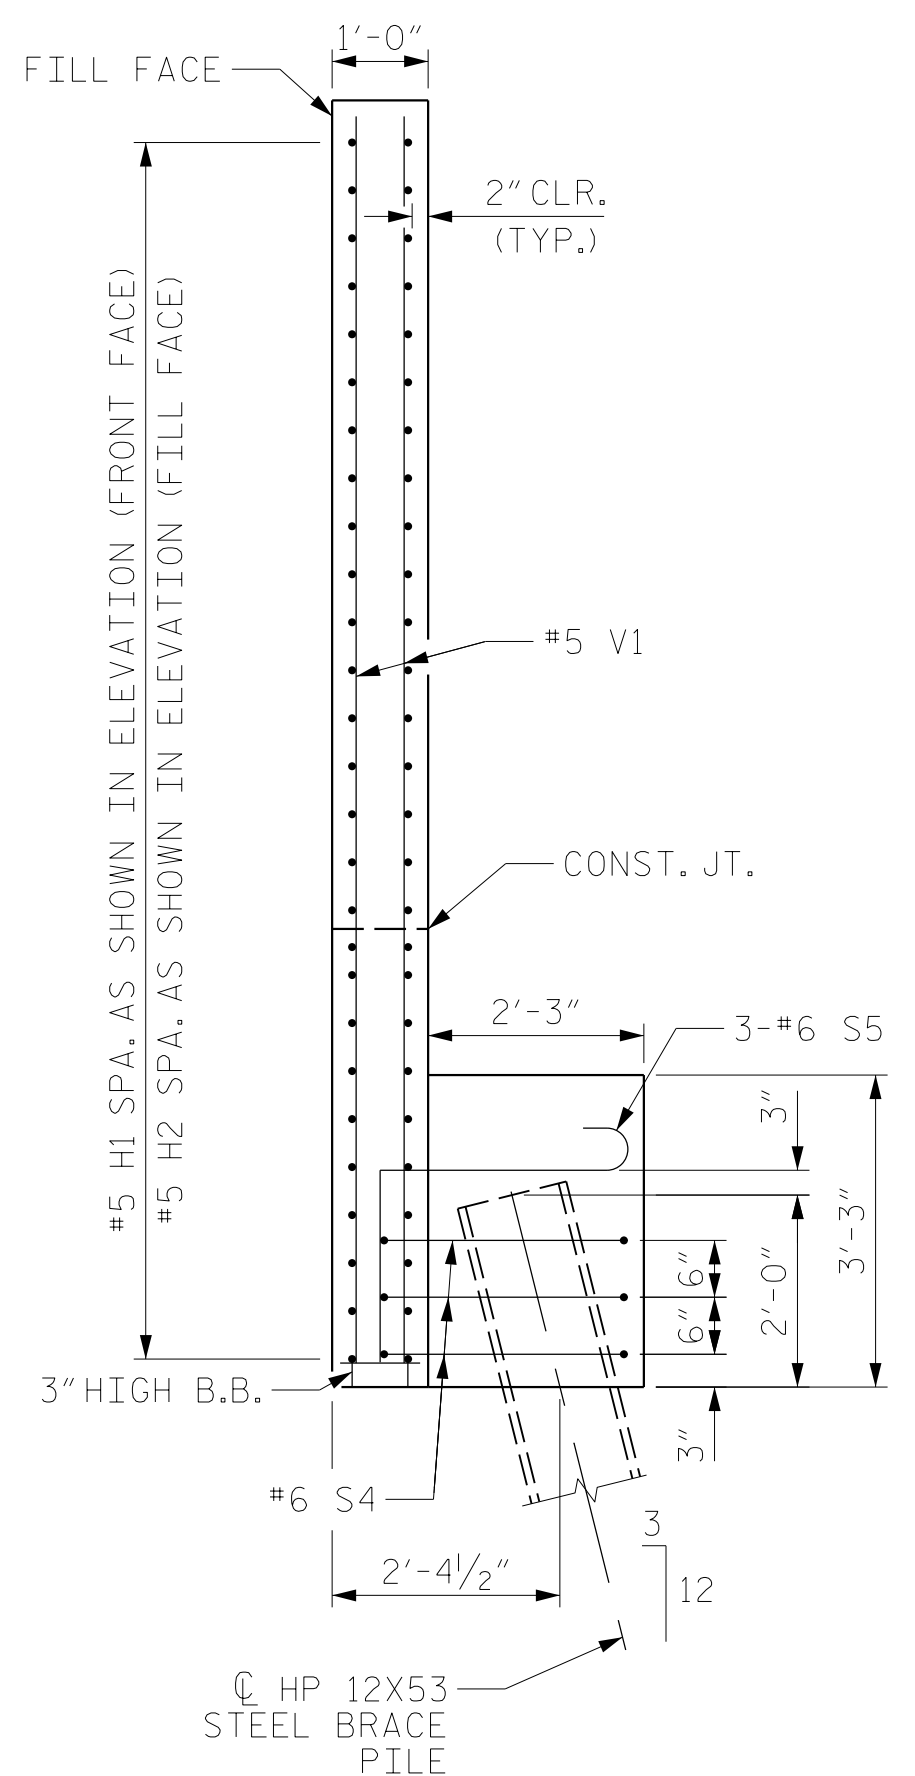

SECTION X-X

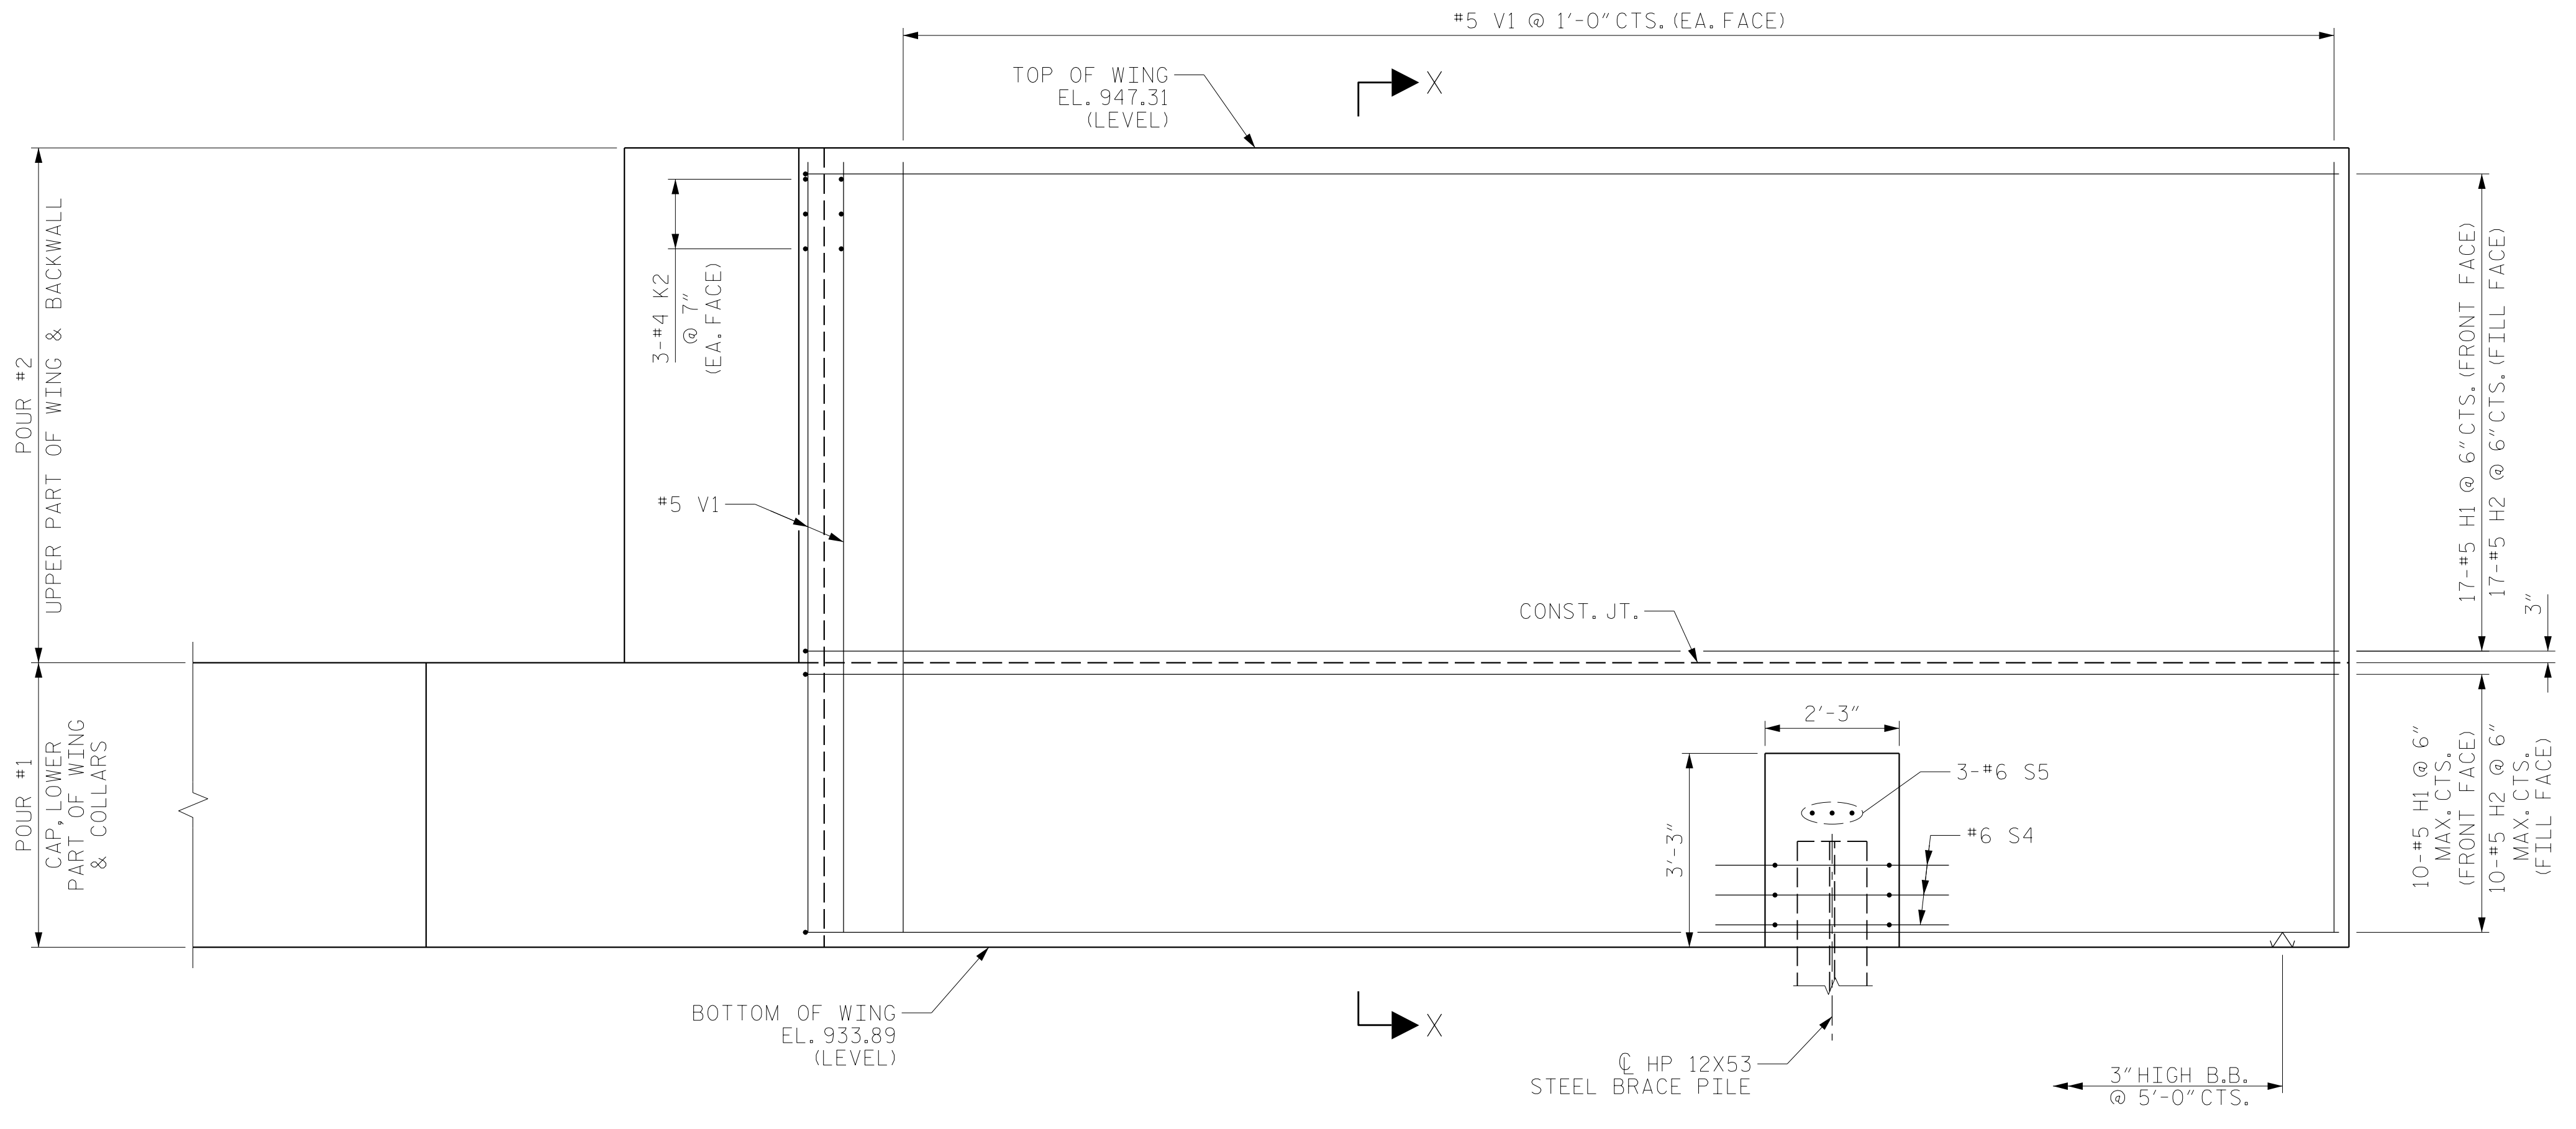

ELEVATION - (W1)

PROJECT NO. U-2579AB
FORSYTH COUNTY
 STATION: 22+26.35 -Y1B-

SHEET 3 OF 5



RS&H
 RS&H Architects-Engineers-Planners, Inc.
 8521 Six Forks Road, Suite 400
 919-926-4100 FAX 919-846-9080
 www.rsandh.com
 North Carolina License No. 50737-0403-C&E

STATE OF NORTH CAROLINA
 DEPARTMENT OF TRANSPORTATION
 RALEIGH
 SUBSTRUCTURE
 END BENT 2
 WING 1

| REVISIONS | | | | | | SHEET NO. |
|-----------|-----|-------|-----|-----|-------|--------------|
| NO. | BY: | DATE: | NO. | BY: | DATE: | S1-41 |
| 1 | | | 3 | | | TOTAL SHEETS |
| 2 | | | 4 | | | 47 |

| | | | |
|----------------------------|-----|--------|---------|
| DRAWN BY : | TRM | DATE : | 11/2019 |
| CHECKED BY : | MAL | DATE : | 11/2019 |
| DESIGN ENGINEER OF RECORD: | MAL | DATE : | 11/2019 |

DOCUMENT NOT CONSIDERED
 FINAL UNLESS ALL
 SIGNATURES COMPLETED