




PLOT DRIVER: NCDOT_pdf_color_eng-50.ppt
USER: PPETERSO DATE: 10/14/2021
TIME: 3:46:47 PM
FILE: ...SUPERSTRUCTURE_PLA

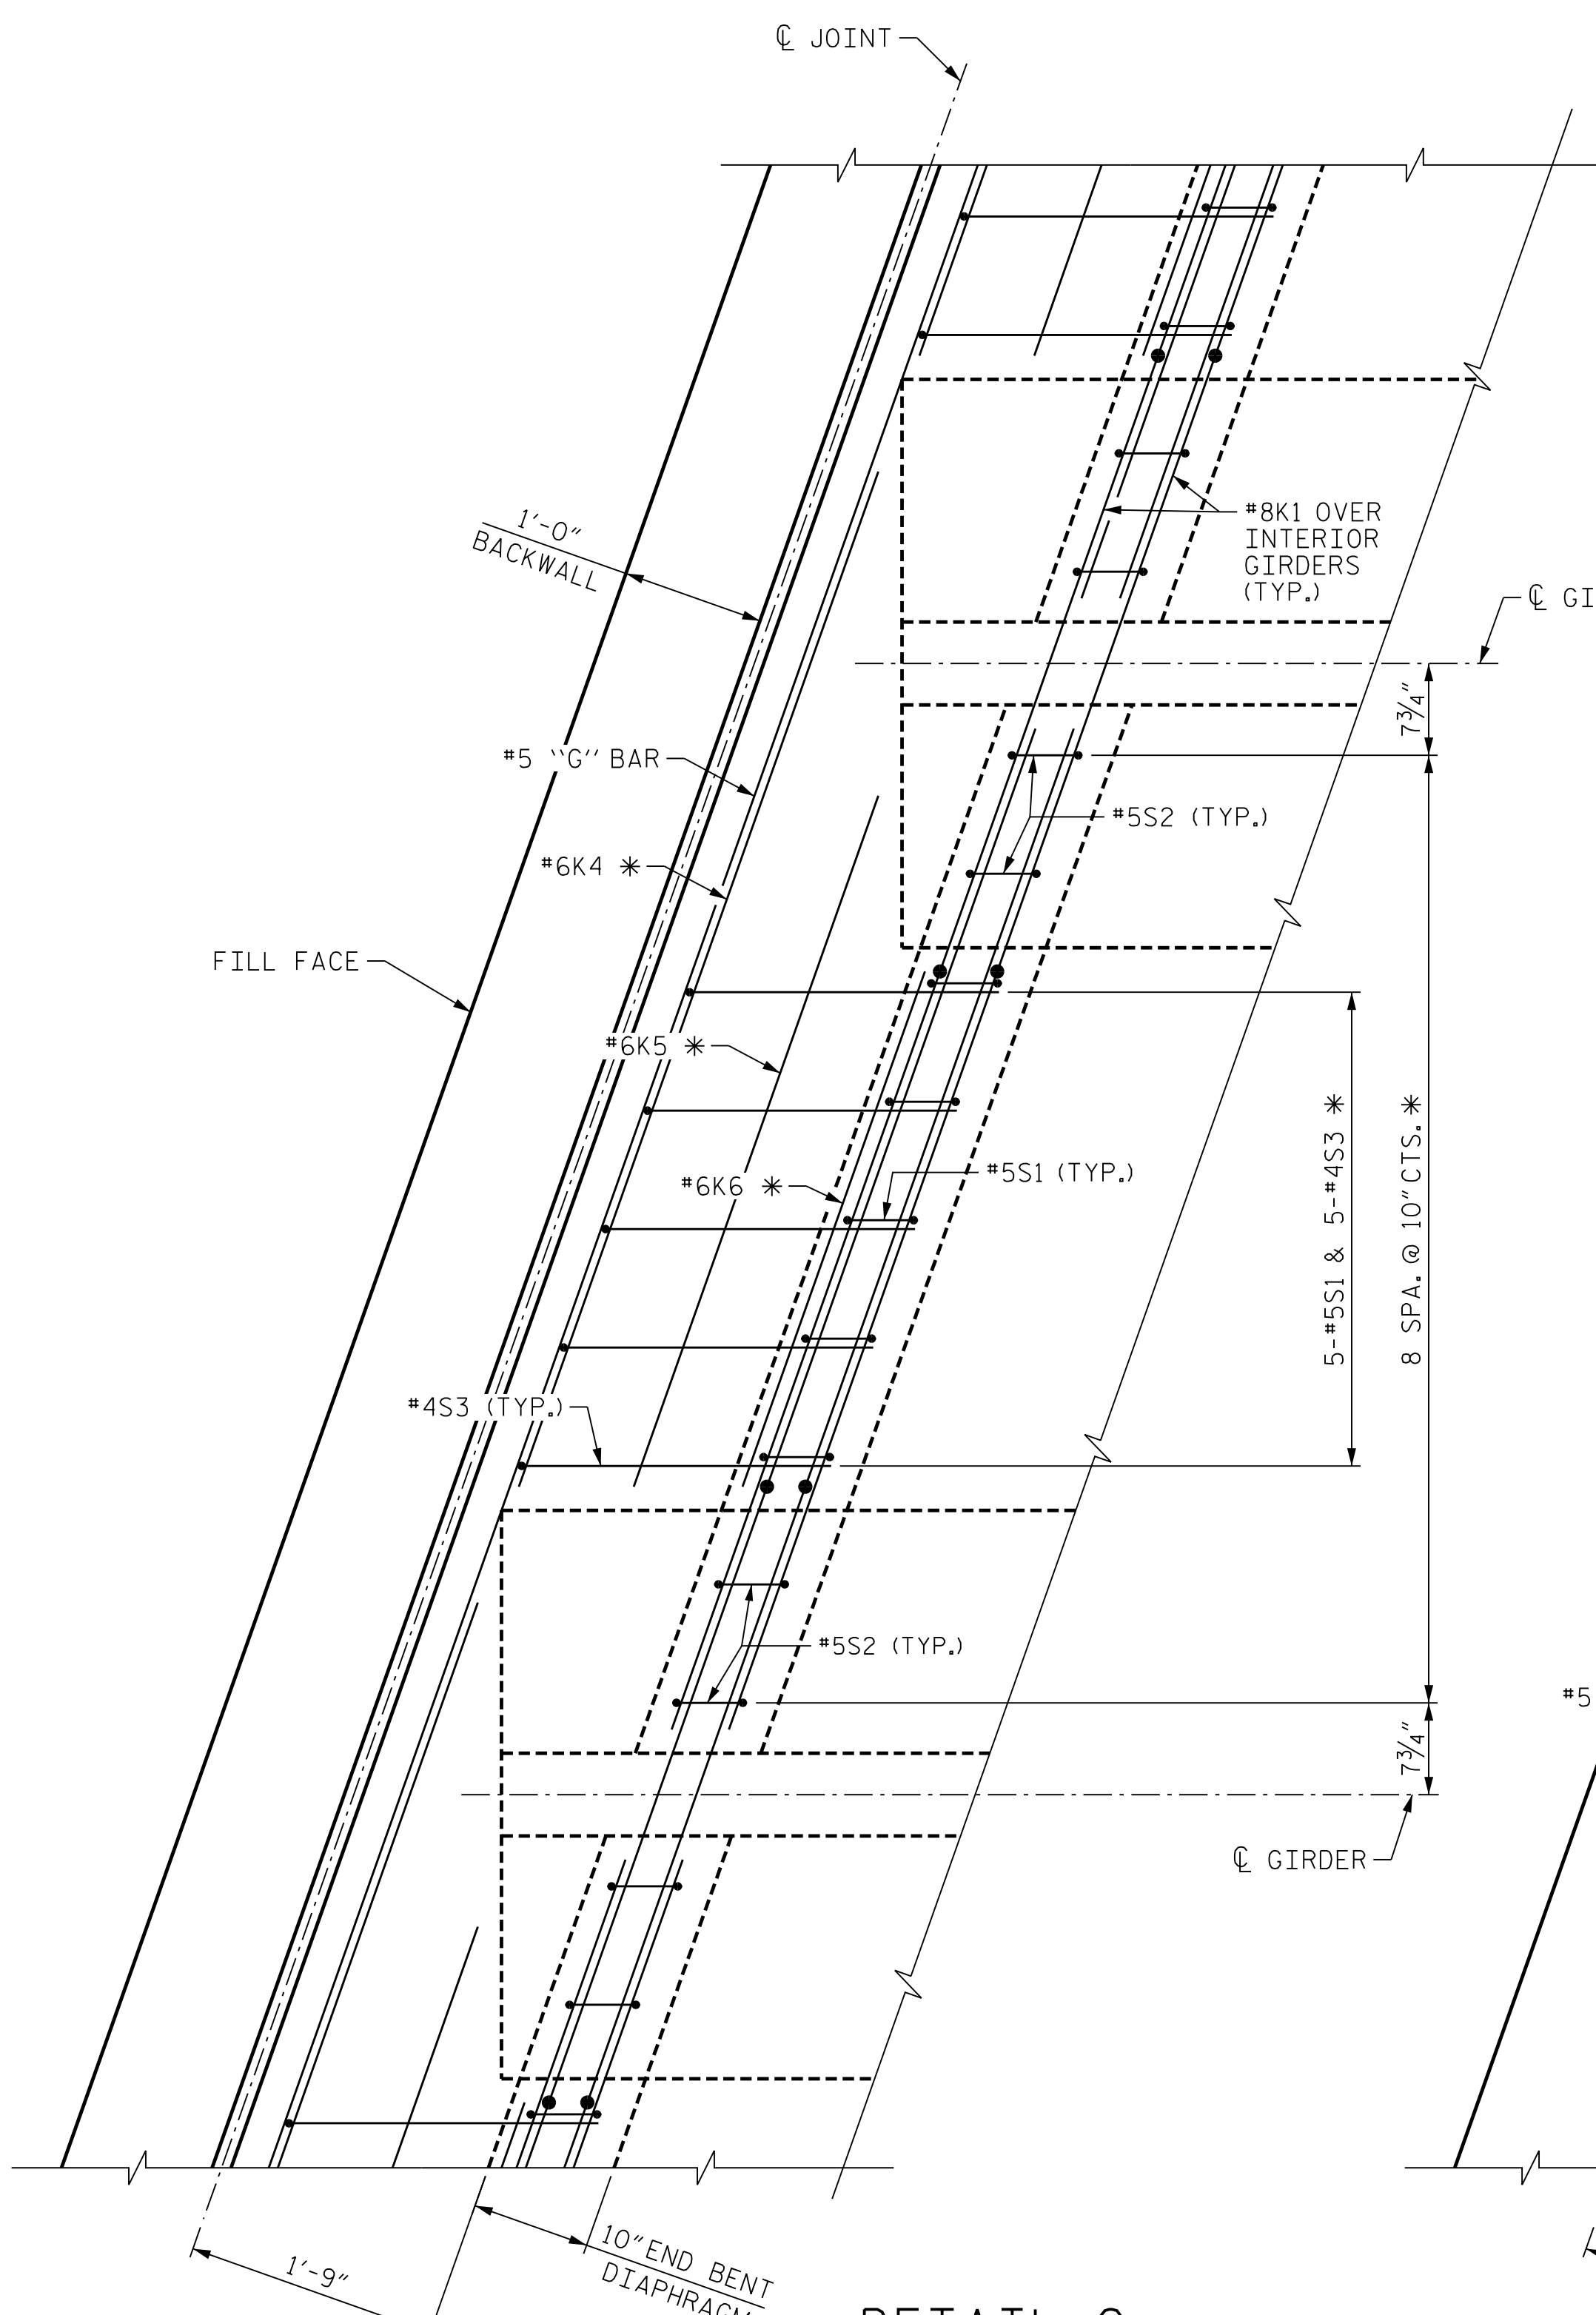

DETAIL C
 "A" AND "B" BARS NOT SHOWN FOR CLARITY
 (END BENT 1 SHOWN, END BENT 2 SIMILAR)
 * TYPICAL EACH BAY EXCEPT CLOSURE POUR BAYS.

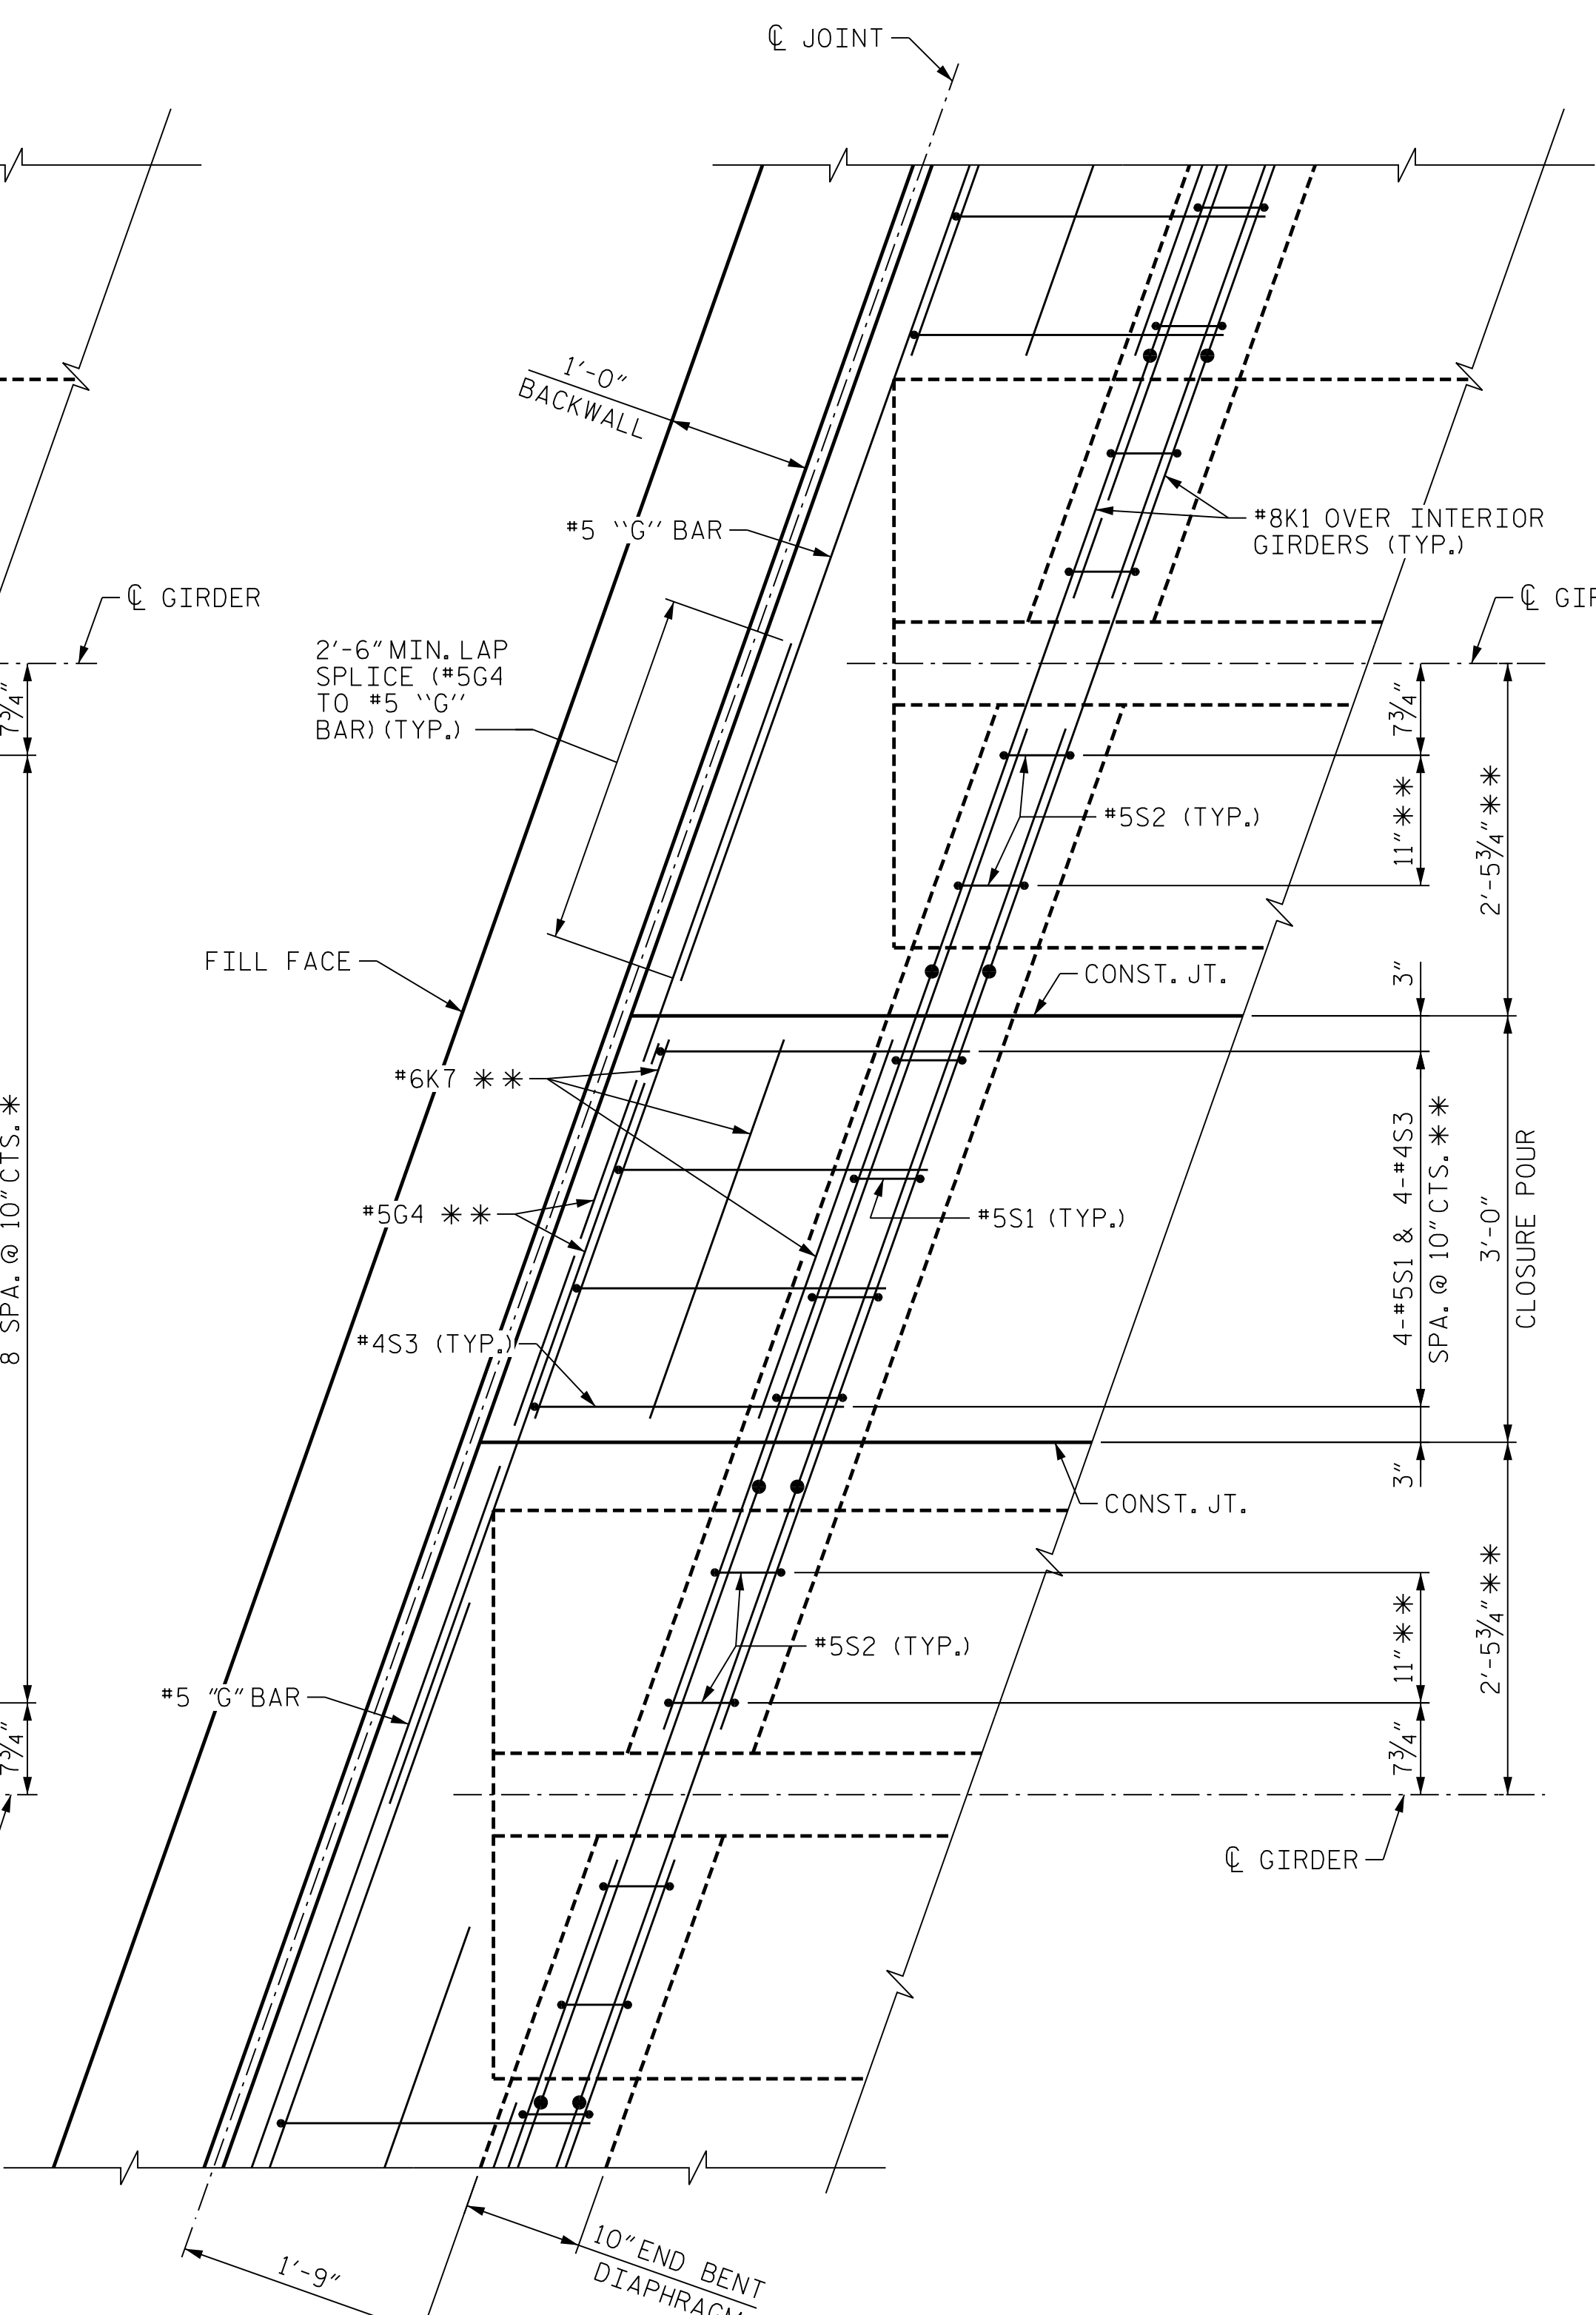

DETAIL D - CLOSURE POURS
 FOR "A", "B", "D" AND "J" BARS, SEE SHEET 11 OF 12
 (END BENT 1 SHOWN, END BENT 2 SIMILAR)
 ** TYPICAL EACH CLOSURE POUR BAY. DIAPHRAGM BARS AND
 DIAPHRAGM CONCRETE IN THE CLOSURE POUR BAY ARE
 INCLUDED WITH THE CLOSURE POUR BILL OF MATERIALS.

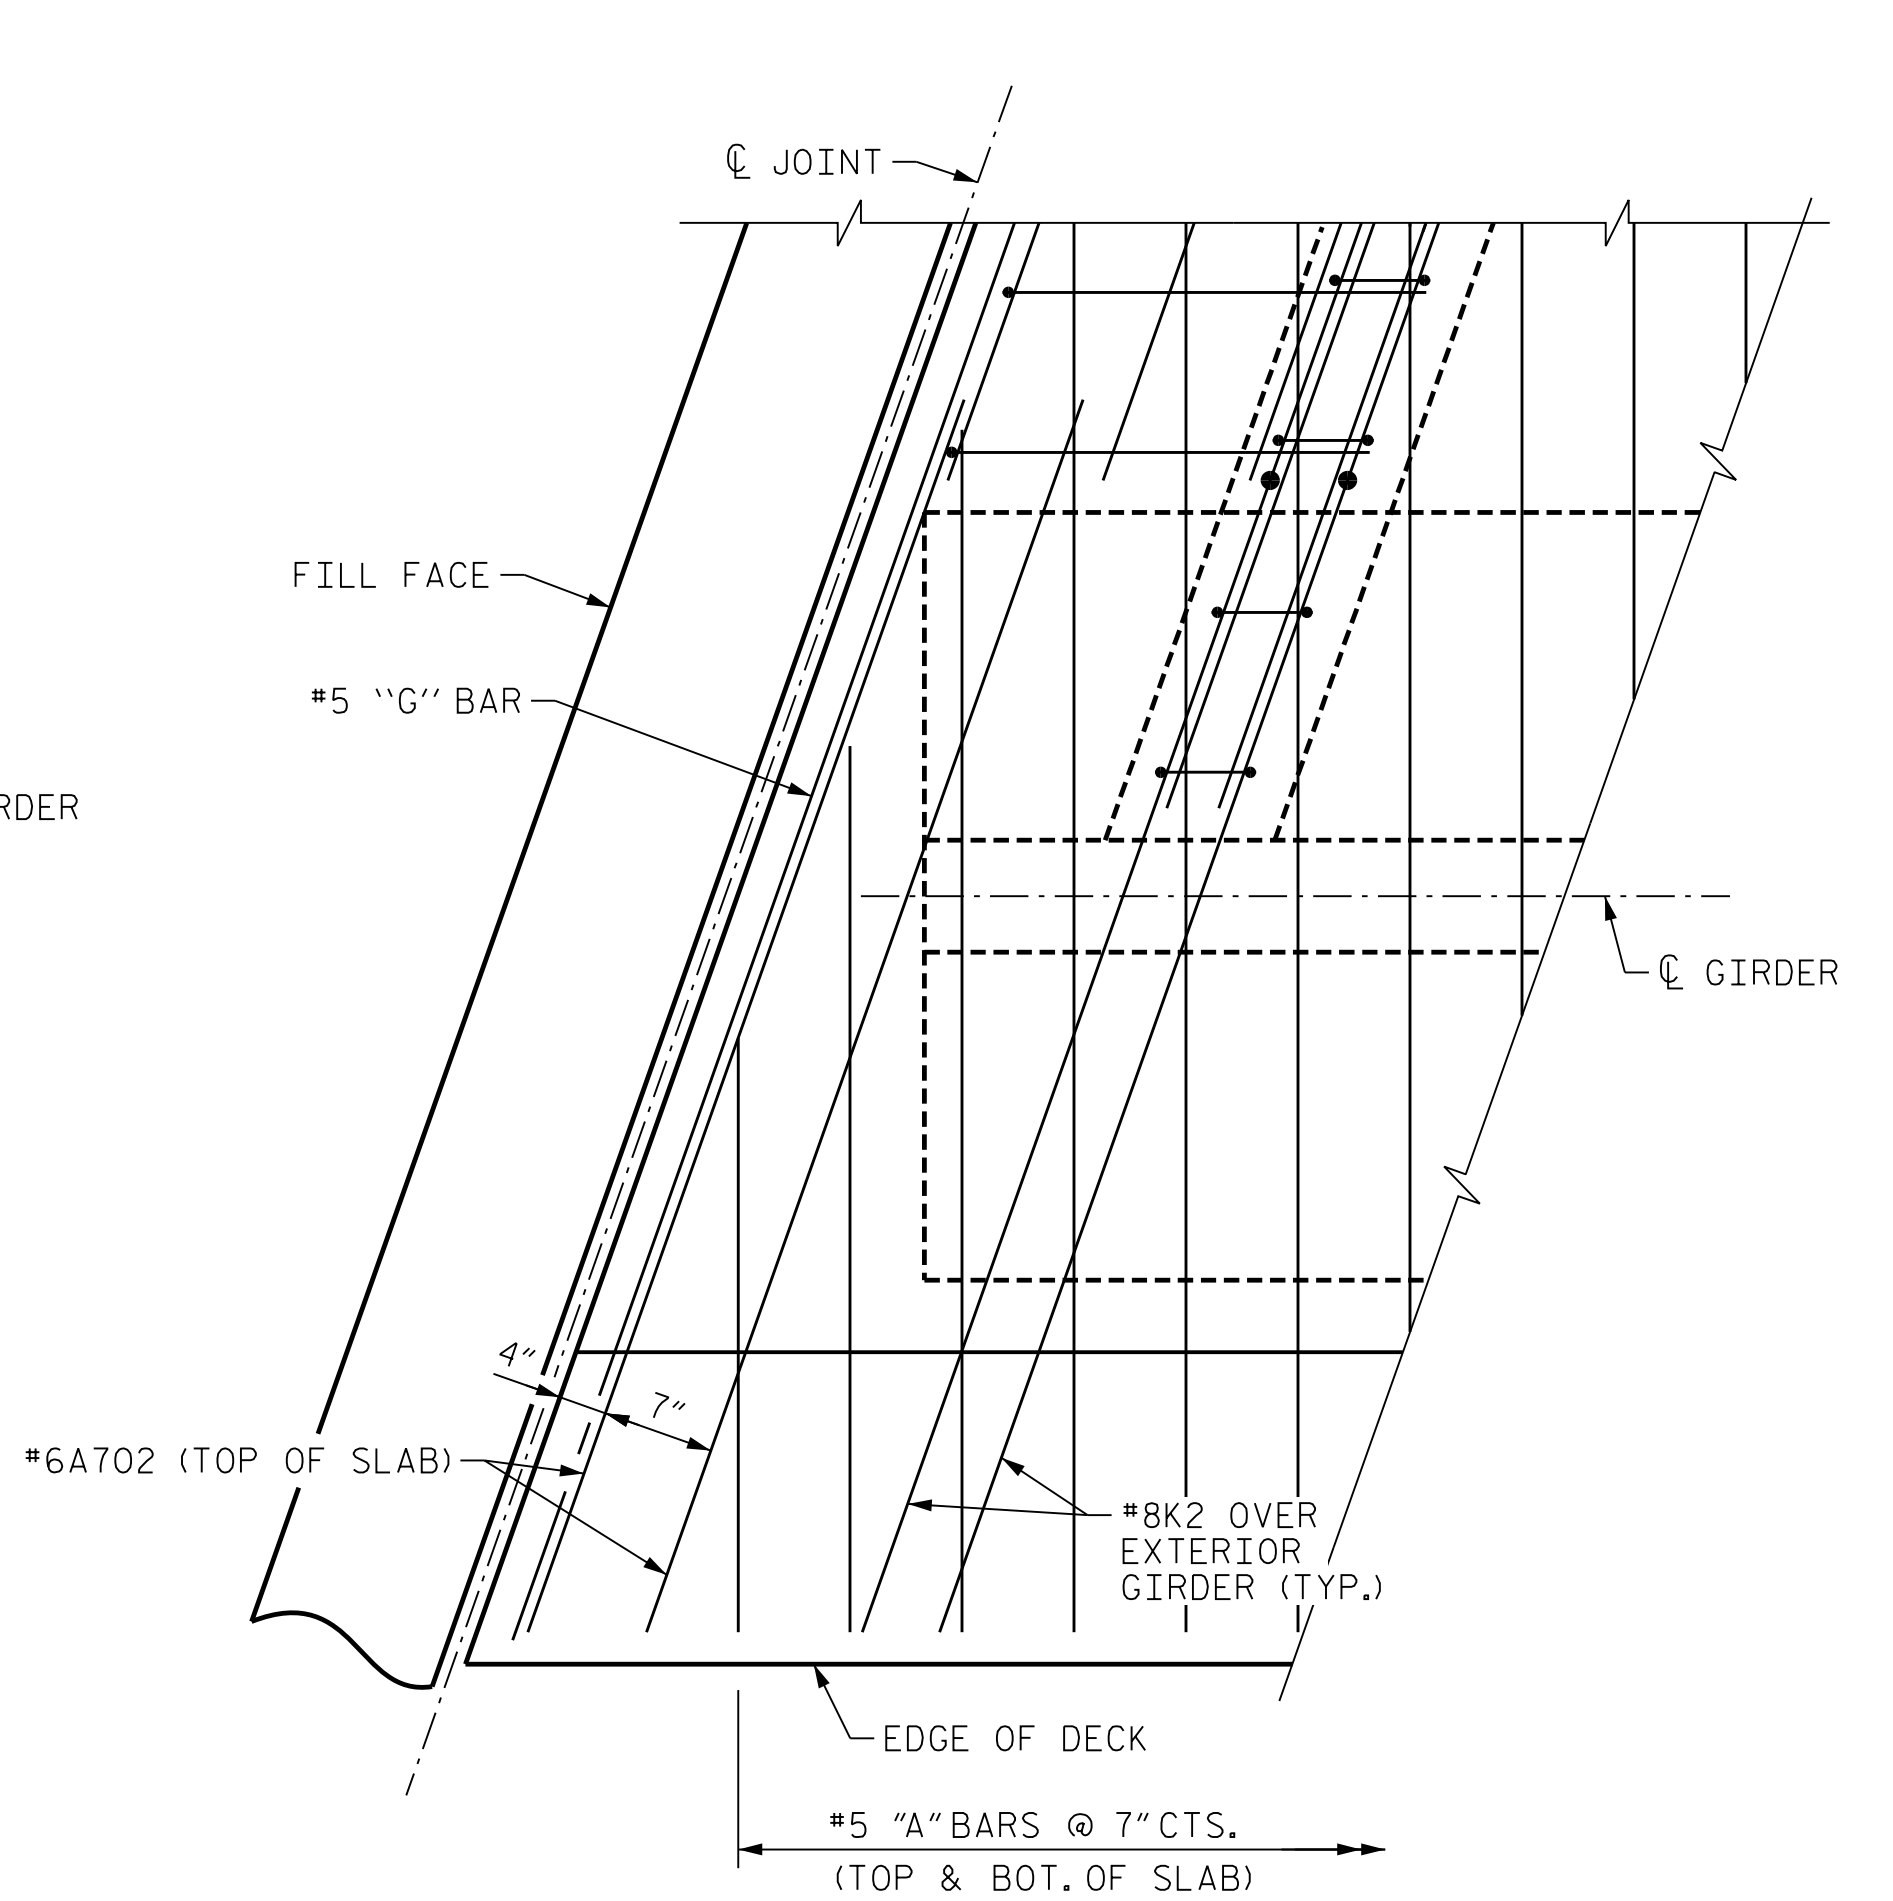

DETAIL E
 "B" BARS NOT SHOWN FOR CLARITY
 (END BENT 1 SHOWN, END BENT 2 SIMILAR)

PROJECT NO. U-2579AB
FORSYTH COUNTY
 STATION: 47+28.33 -Y15REV-
 SHEET 10 OF 12

STATE OF NORTH CAROLINA
 DEPARTMENT OF TRANSPORTATION
 RALEIGH

**SUPERSTRUCTURE
 PLAN OF SPANS
 DETAILS**



Dominic A. Coletti 10/18/2021

| | | | |
|----------------------|-------------|---------------------|-------------|
| DES BY: M. NEIHEISEL | DATE: 03/19 | DWG BY: B. PETERSON | DATE: 03/19 |
| DES CHK: S. NIFONG | DATE: 04/19 | CHK BY: S. NIFONG | DATE: 05/19 |



**DOCUMENT NOT CONSIDERED FINAL
 UNLESS ALL SIGNATURES COMPLETED**

| REVISIONS | | | | | |
|-----------|-----|-------|-----|-----|-------|
| NO. | BY: | DATE: | NO. | BY: | DATE: |
| 1 | -- | -- | 3 | -- | -- |
| 2 | -- | -- | 4 | -- | -- |

| |
|------------------|
| SHEET NO. 503-19 |
| TOTAL SHEETS 61 |