



BLOCK OUT DETAIL

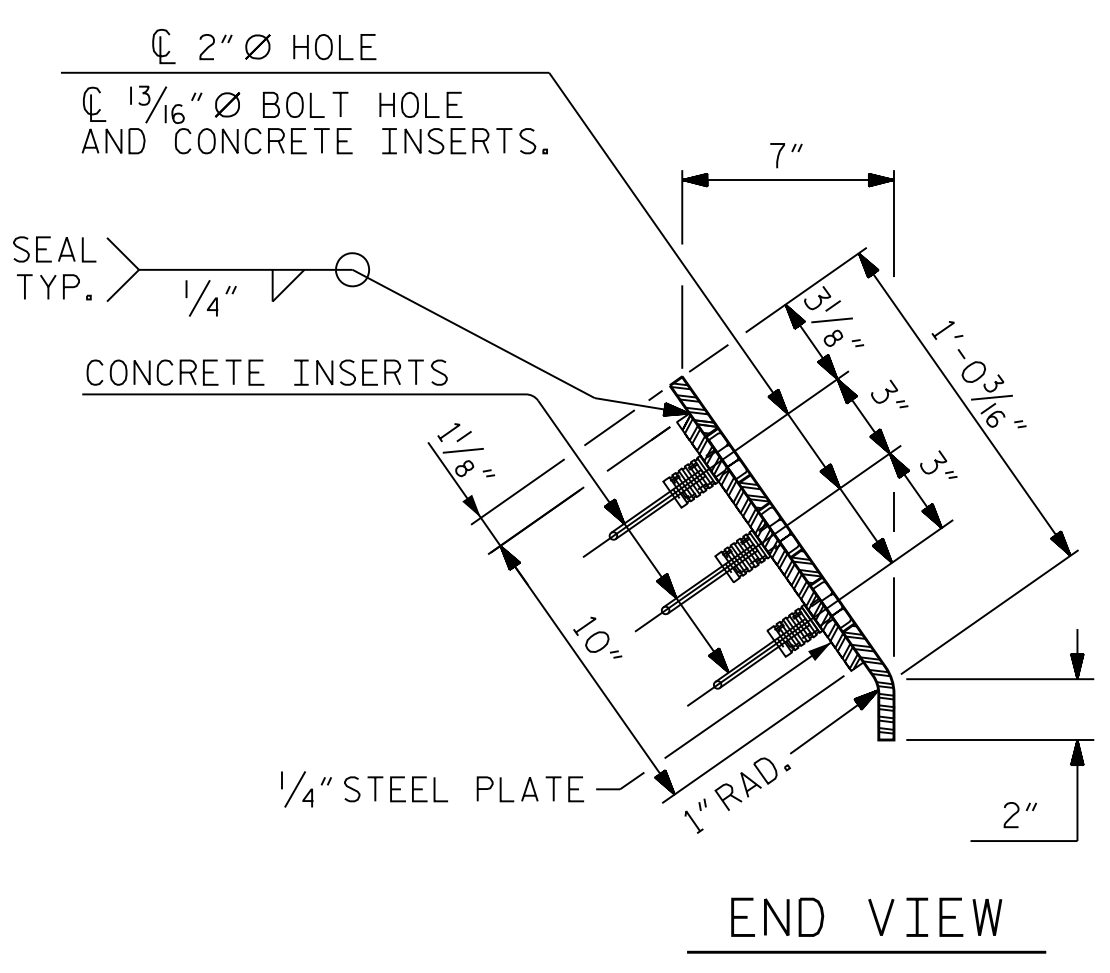


END VIEW

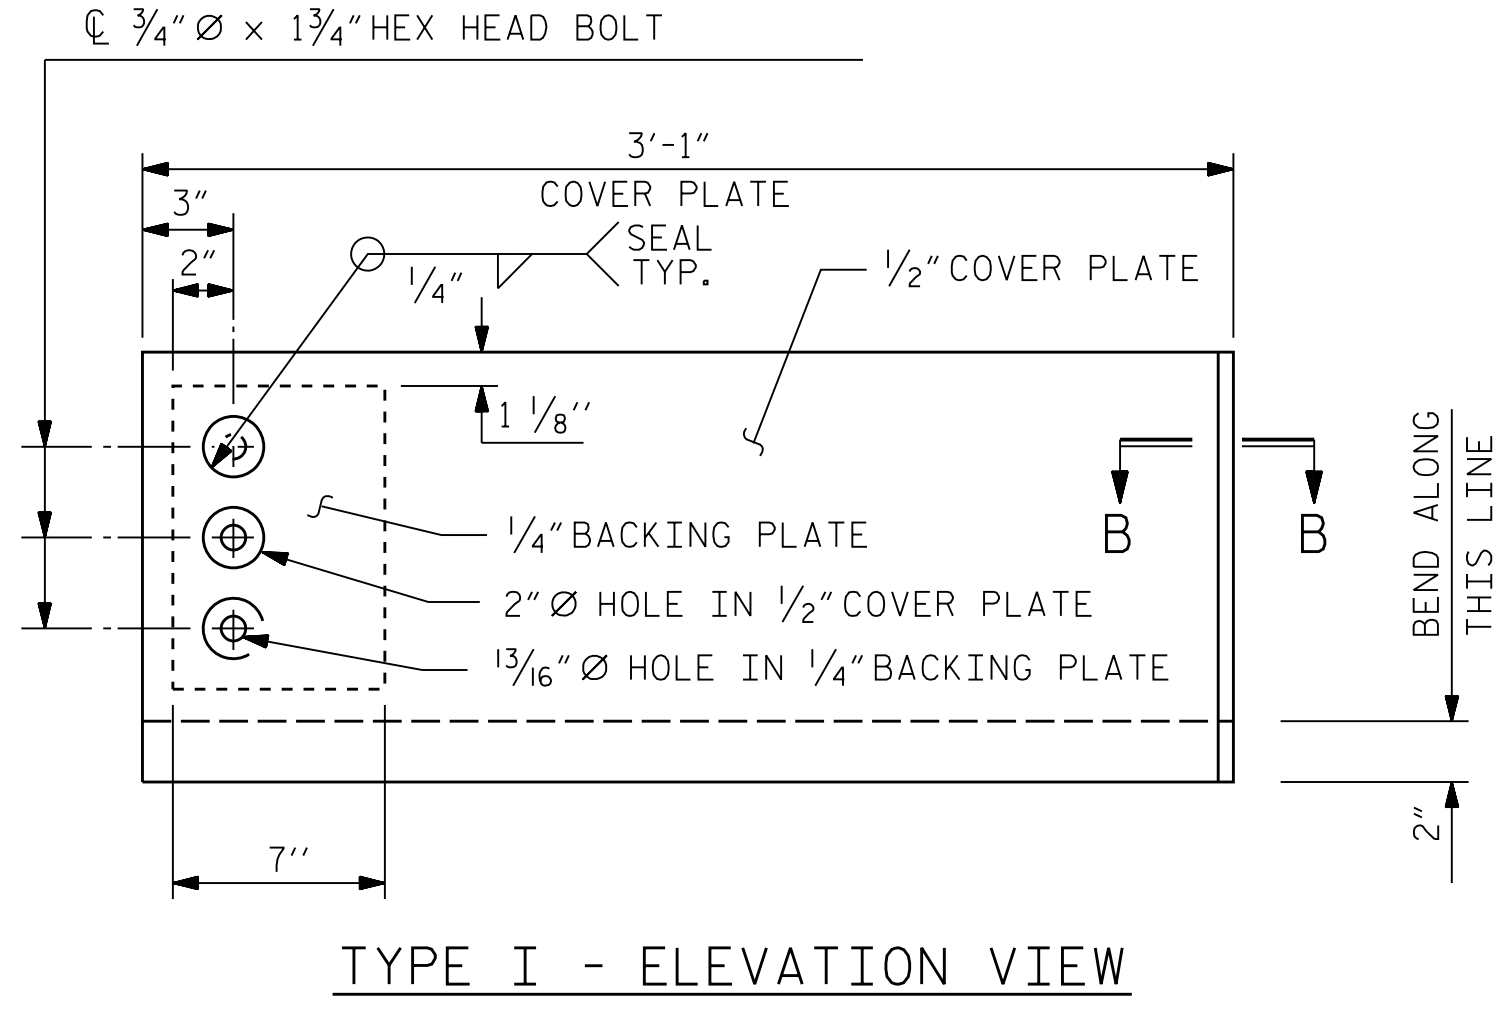

TYPE I - ELEVATION VIEW


COVER PLATE DETAILS

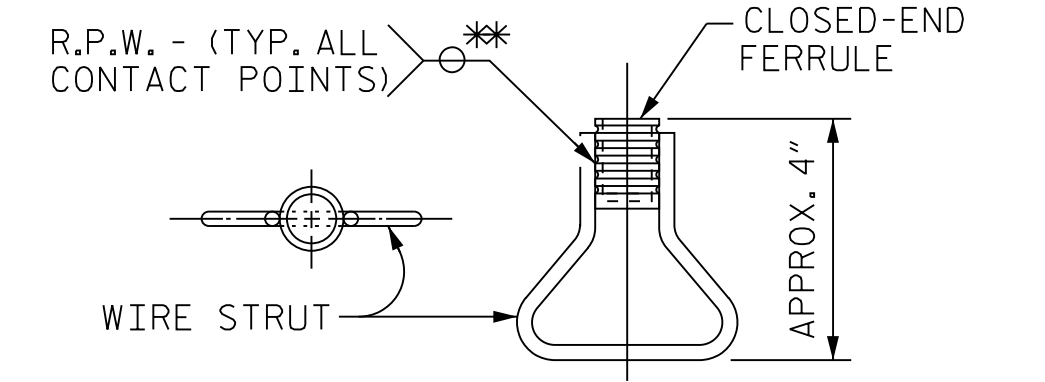


PLAN ELEVATION

CONCRETE INSERT


** EACH WELDED ATTACHMENT OF WIRE TO FERRULE SHALL DEVELOP THE TENSILE STRENGTH OF THE WIRE.

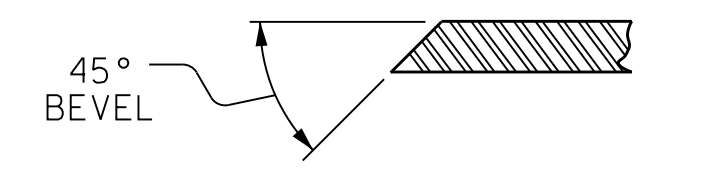

SECTION B-B

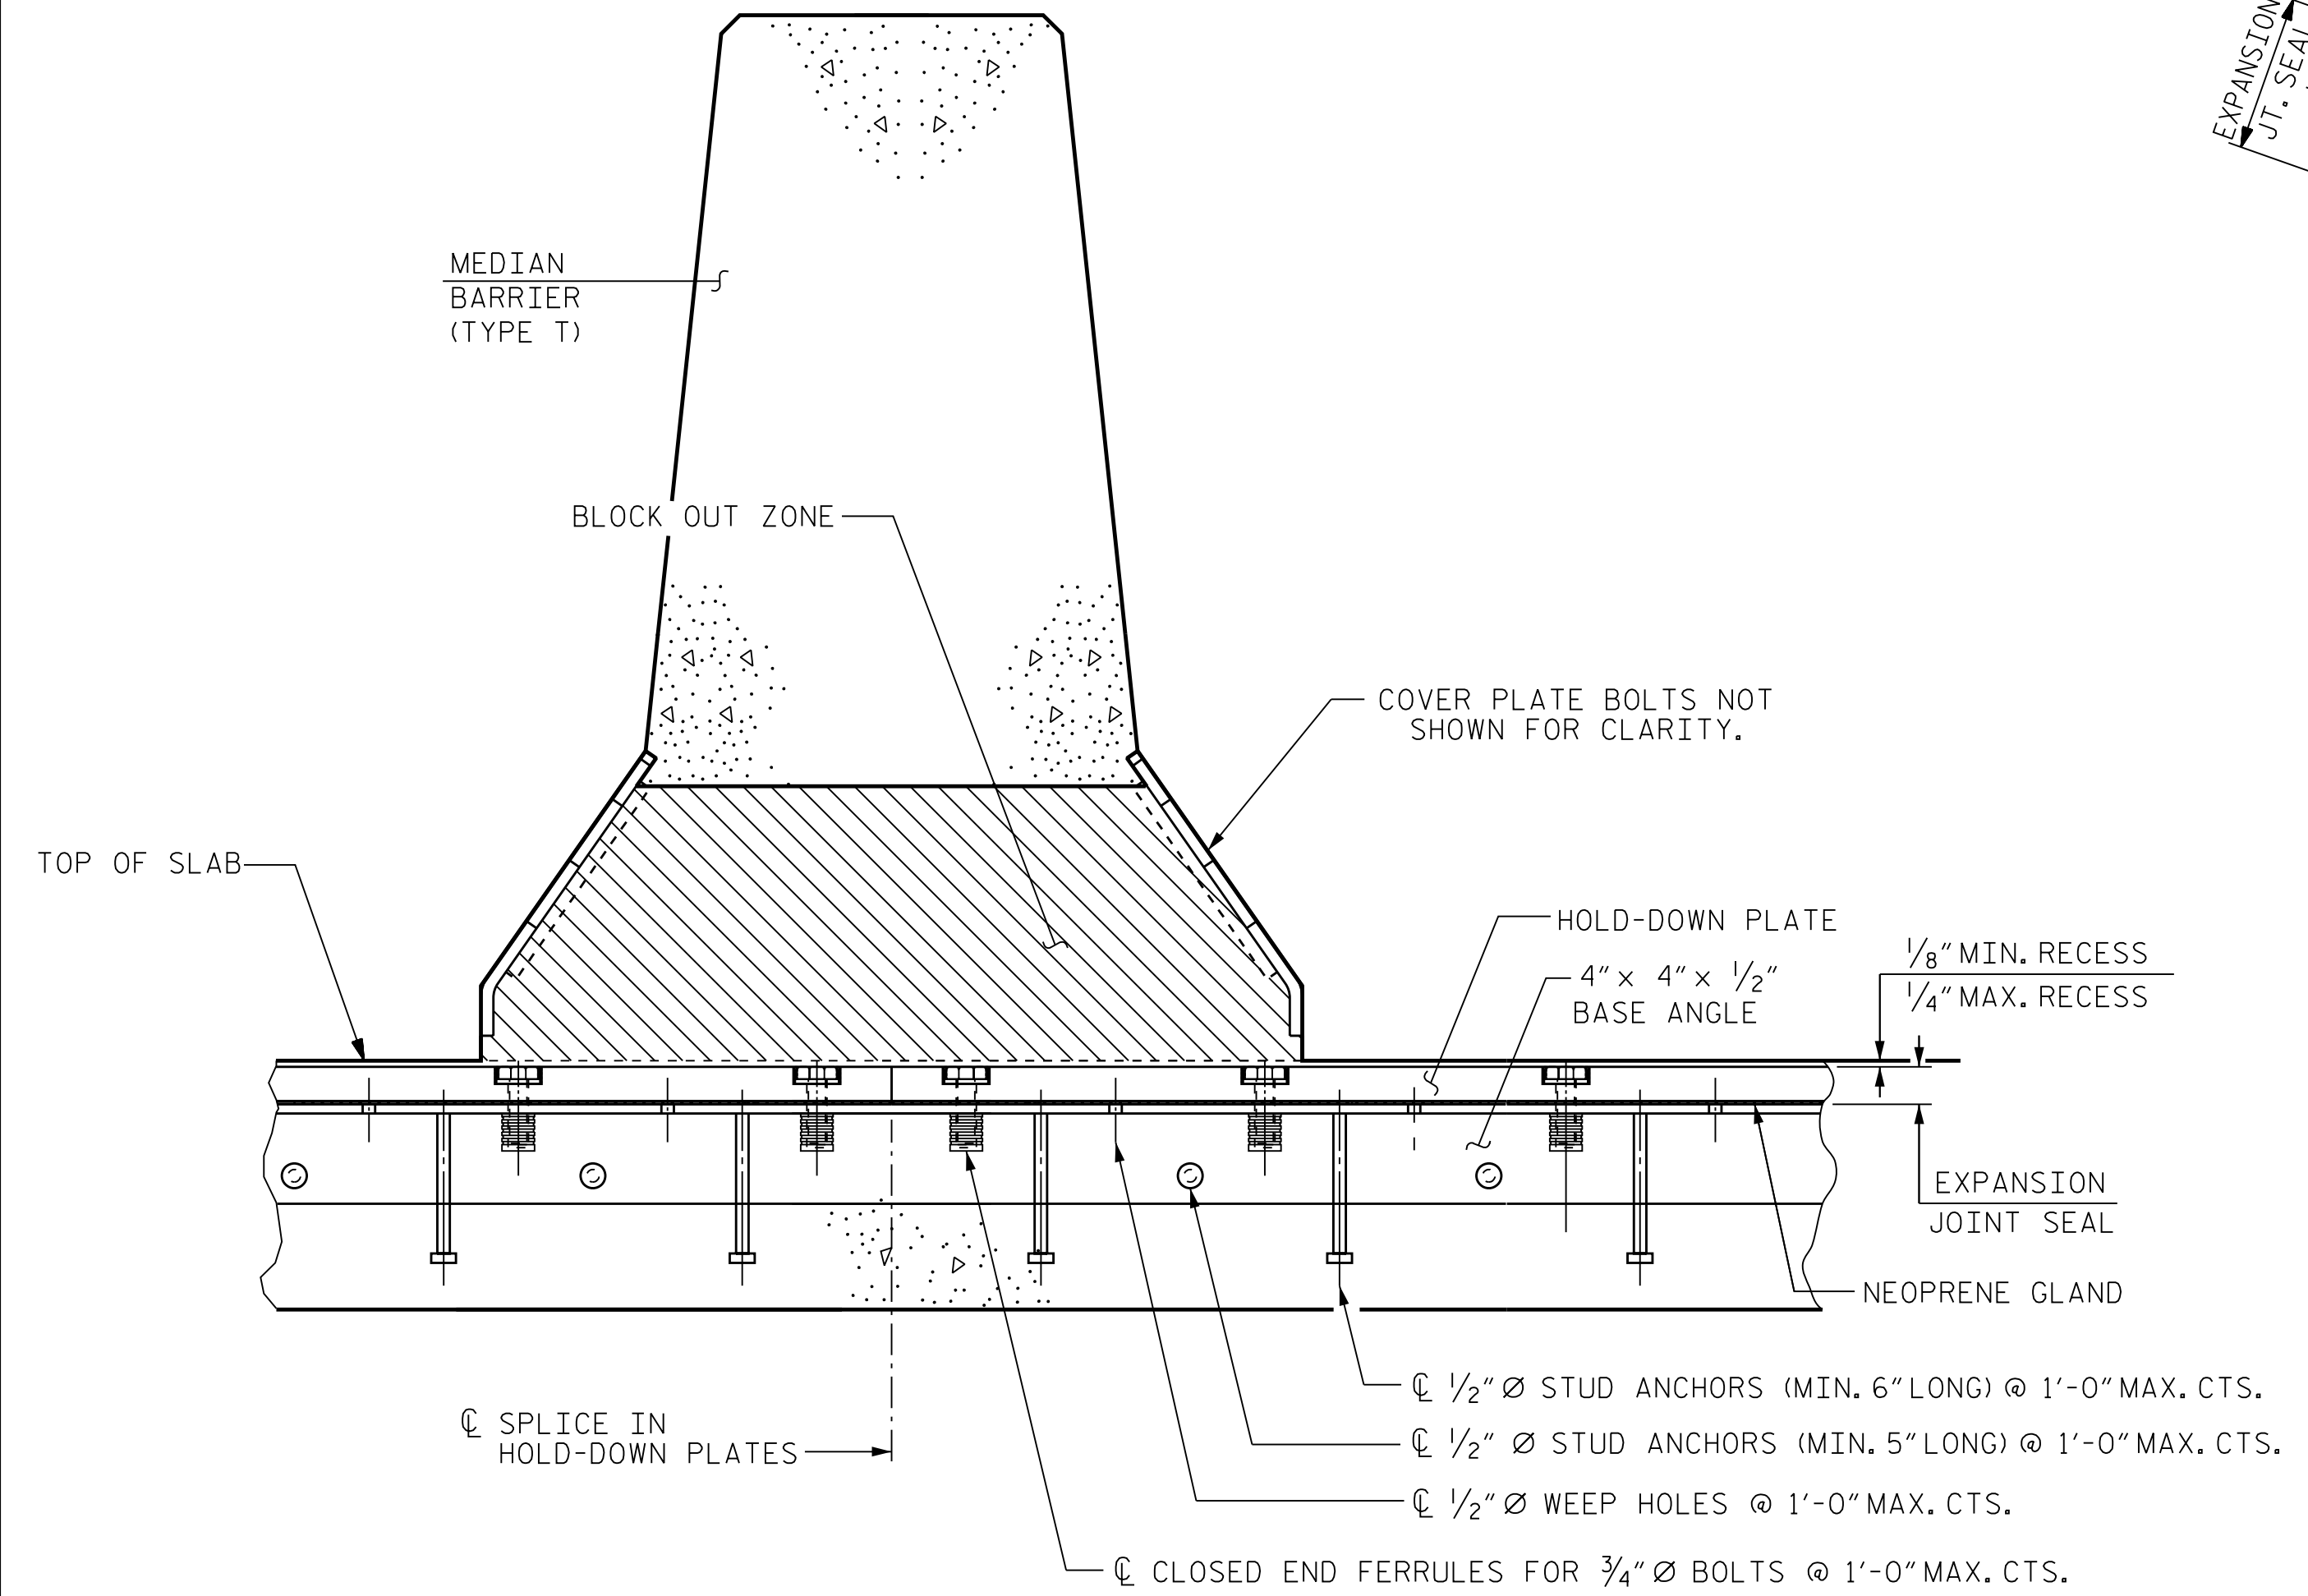

SECTION THRU MEDIAN BARRIER

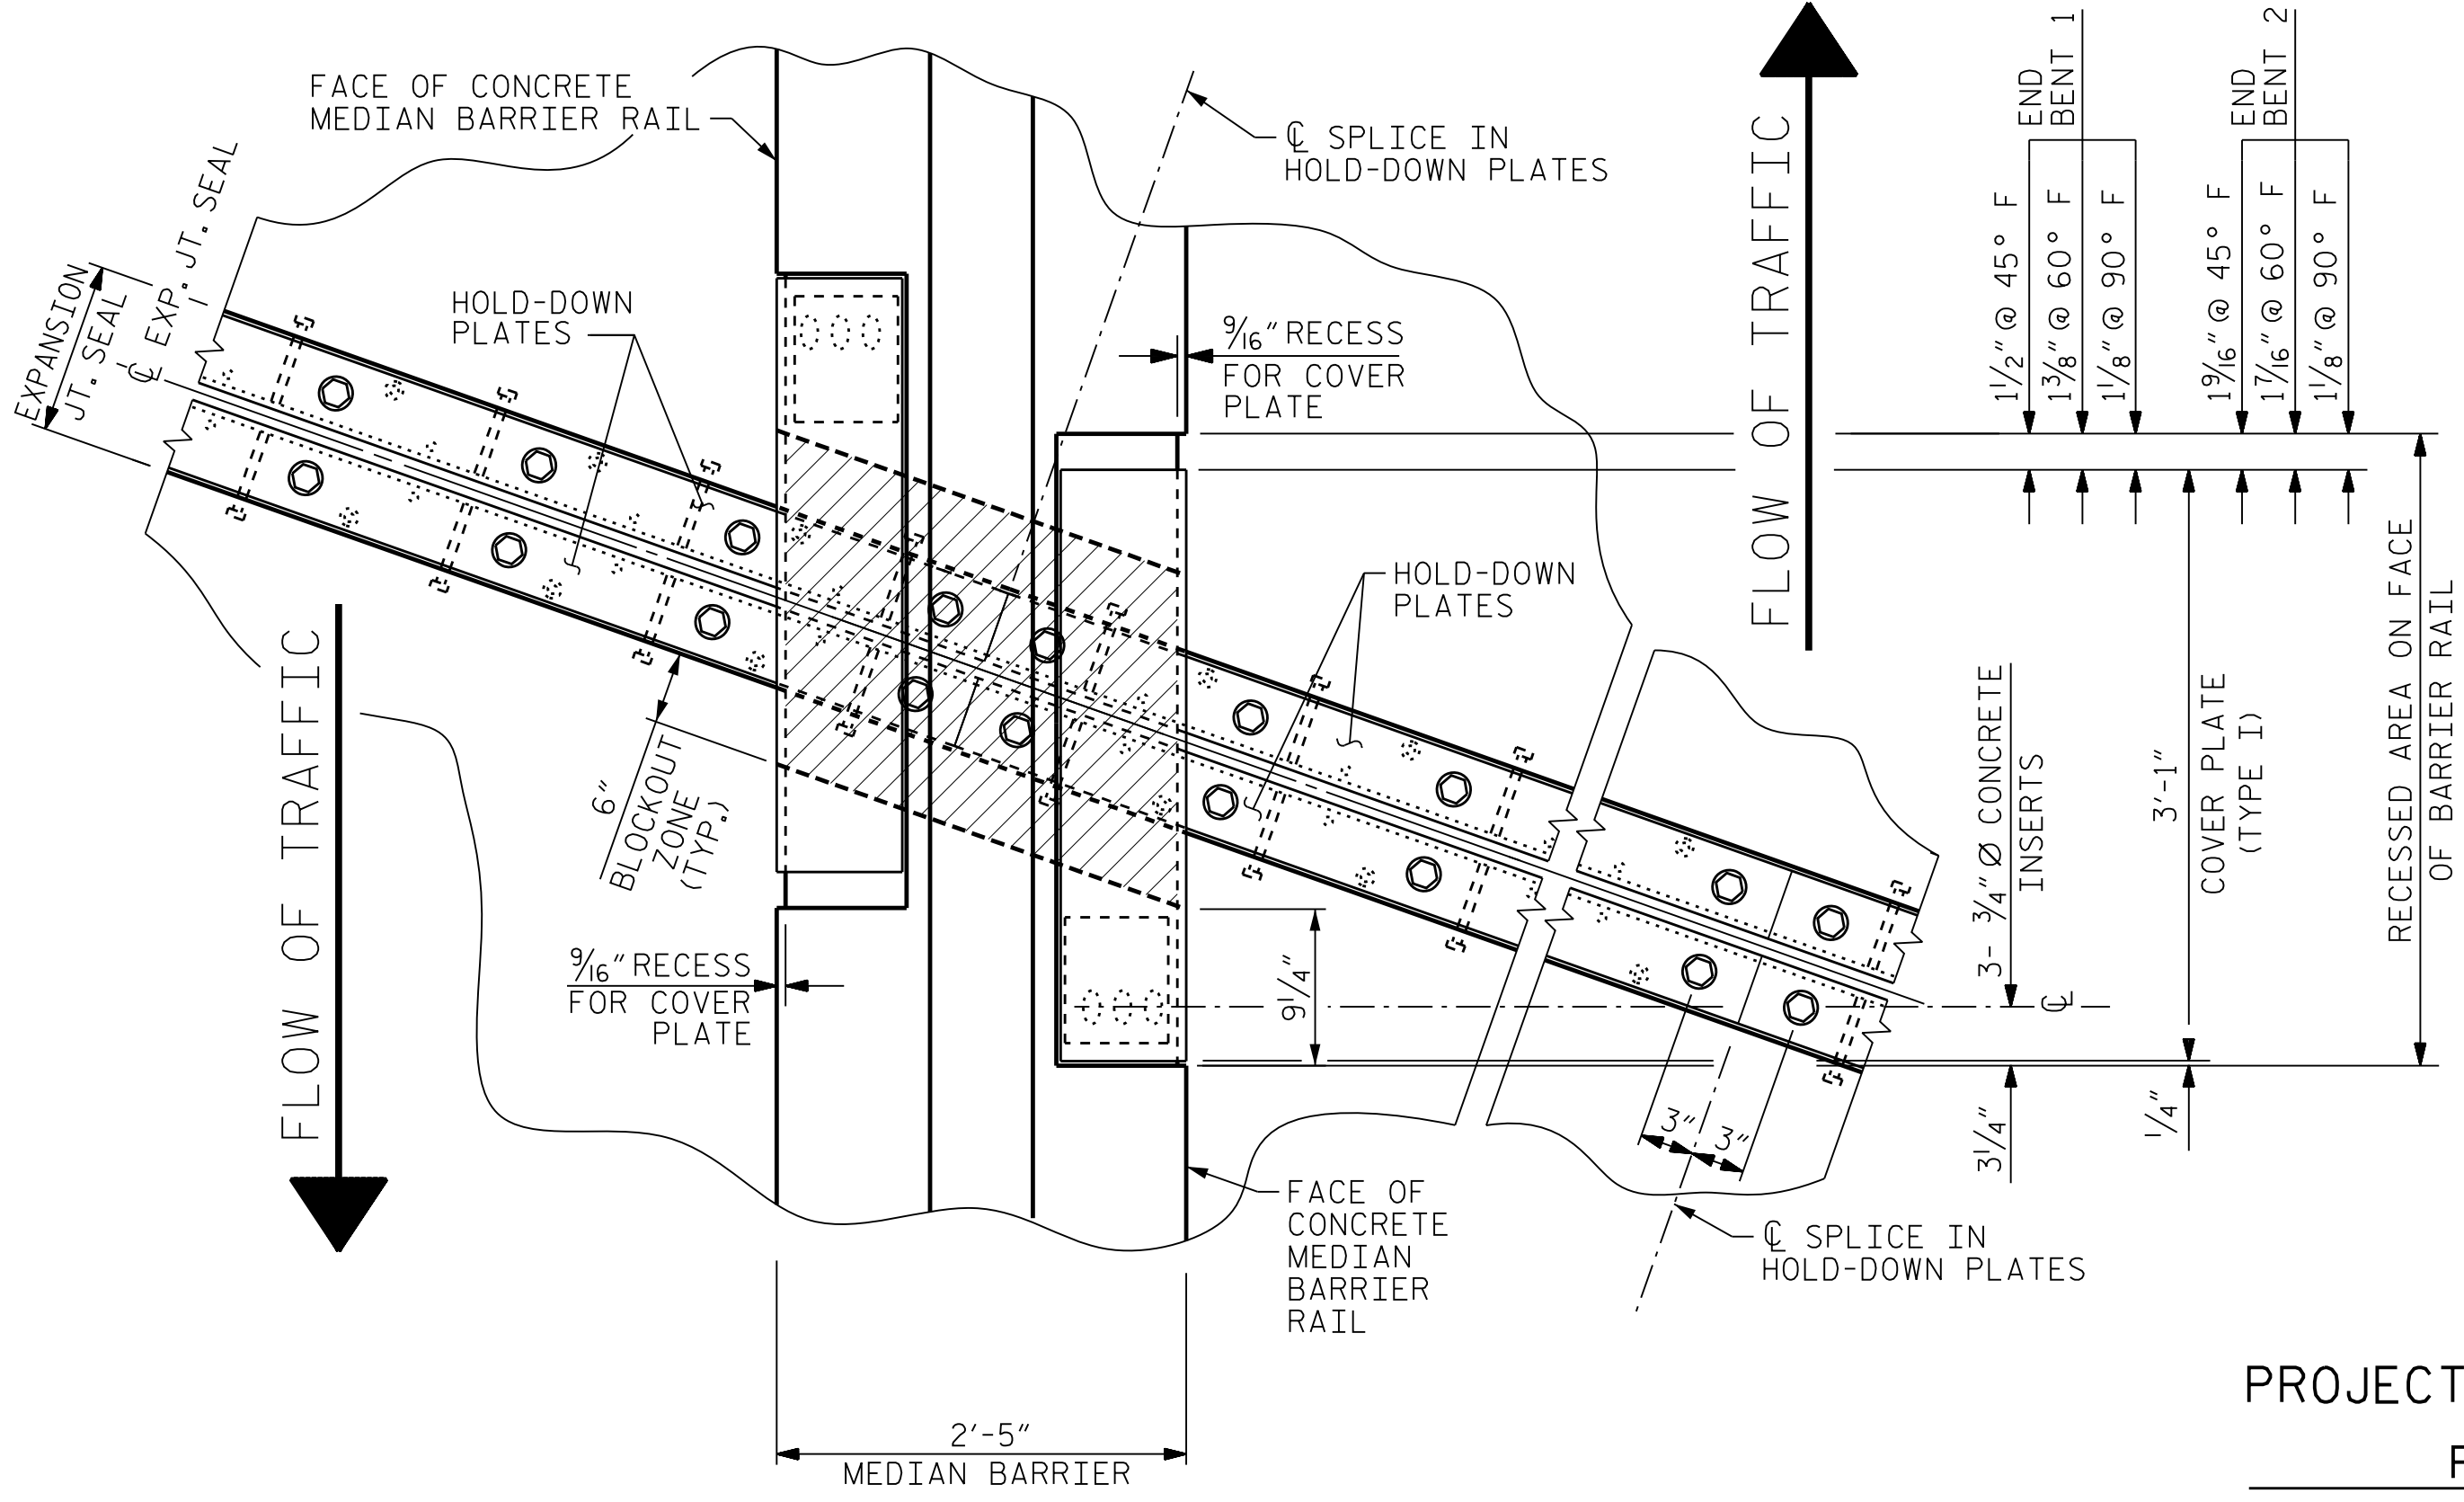

PLAN OF EXPANSION JOINT SEAL (DETAILS TYPICAL BOTH SIDES)

PROJECT NO. U-2579AB
 FORSYTH COUNTY
 STATION: 47+28.33 -Y15REV-
 SHEET 3 OF 4

PLOT DRIVER: NCDOT...
 USER: PPETERSO...
 DATE: 10/14/2021...
 FILE: ...SUPERSTRUCTURE_EXP

| | | | |
|----------------------|-------------|---------------------|-------------|
| DES BY: M. NEIHEISEL | DATE: 03/19 | DWG BY: B. PETERSON | DATE: 03/19 |
| DES CHK: S. NIFONG | DATE: 03/19 | CHK BY: S. NIFONG | DATE: 05/19 |

HDR HDR Engineering, Inc. of the Carolinas
 555 Fayetteville St., Suite 900 Raleigh, N.C. 27601
 N.C.B.E.L.S. License Number: F-0116



10/18/2021

STATE OF NORTH CAROLINA
 DEPARTMENT OF TRANSPORTATION
 RALEIGH
SUPERSTRUCTURE EXPANSION JOINT SEAL DETAILS FOR MEDIAN BARRIER RAIL

| REVISIONS | | | | | |
|-----------|-----|-------|-----|-----|-------|
| NO. | BY: | DATE: | NO. | BY: | DATE: |
| 1 | -- | -- | 3 | -- | -- |
| 2 | -- | -- | 4 | -- | -- |

SHEET NO. 503-34
 TOTAL SHEETS 61

DOCUMENT NOT CONSIDERED FINAL UNLESS ALL SIGNATURES COMPLETED