

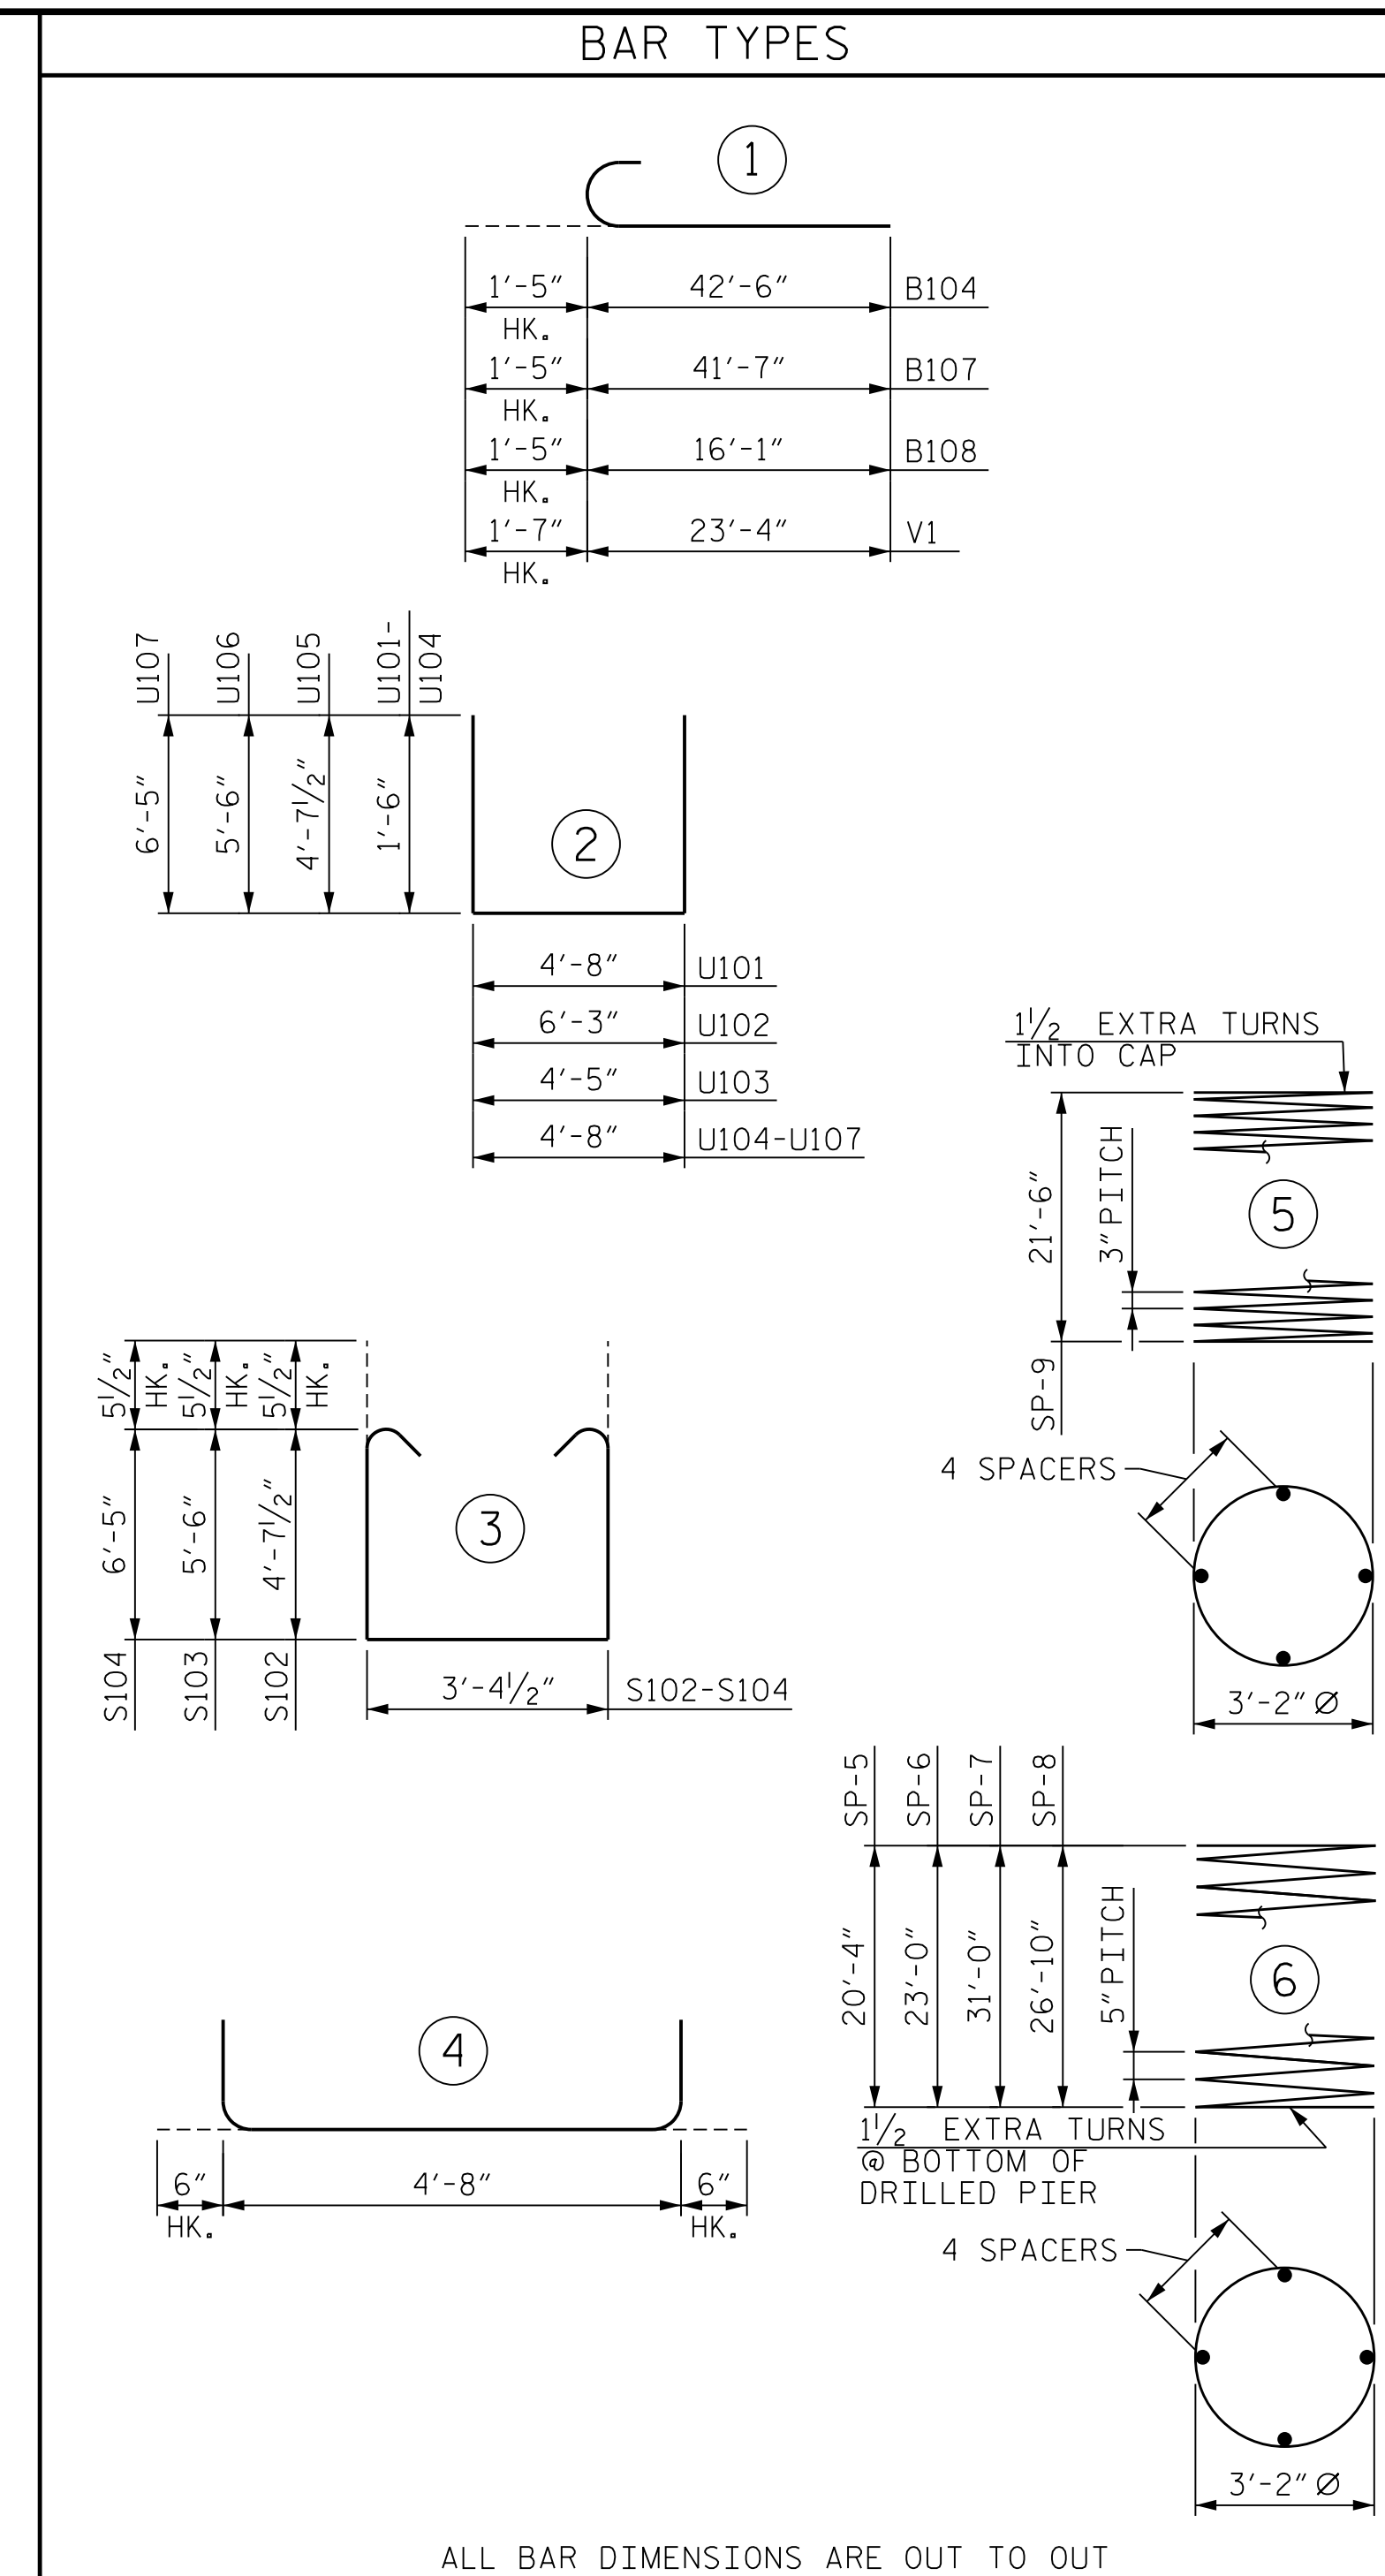
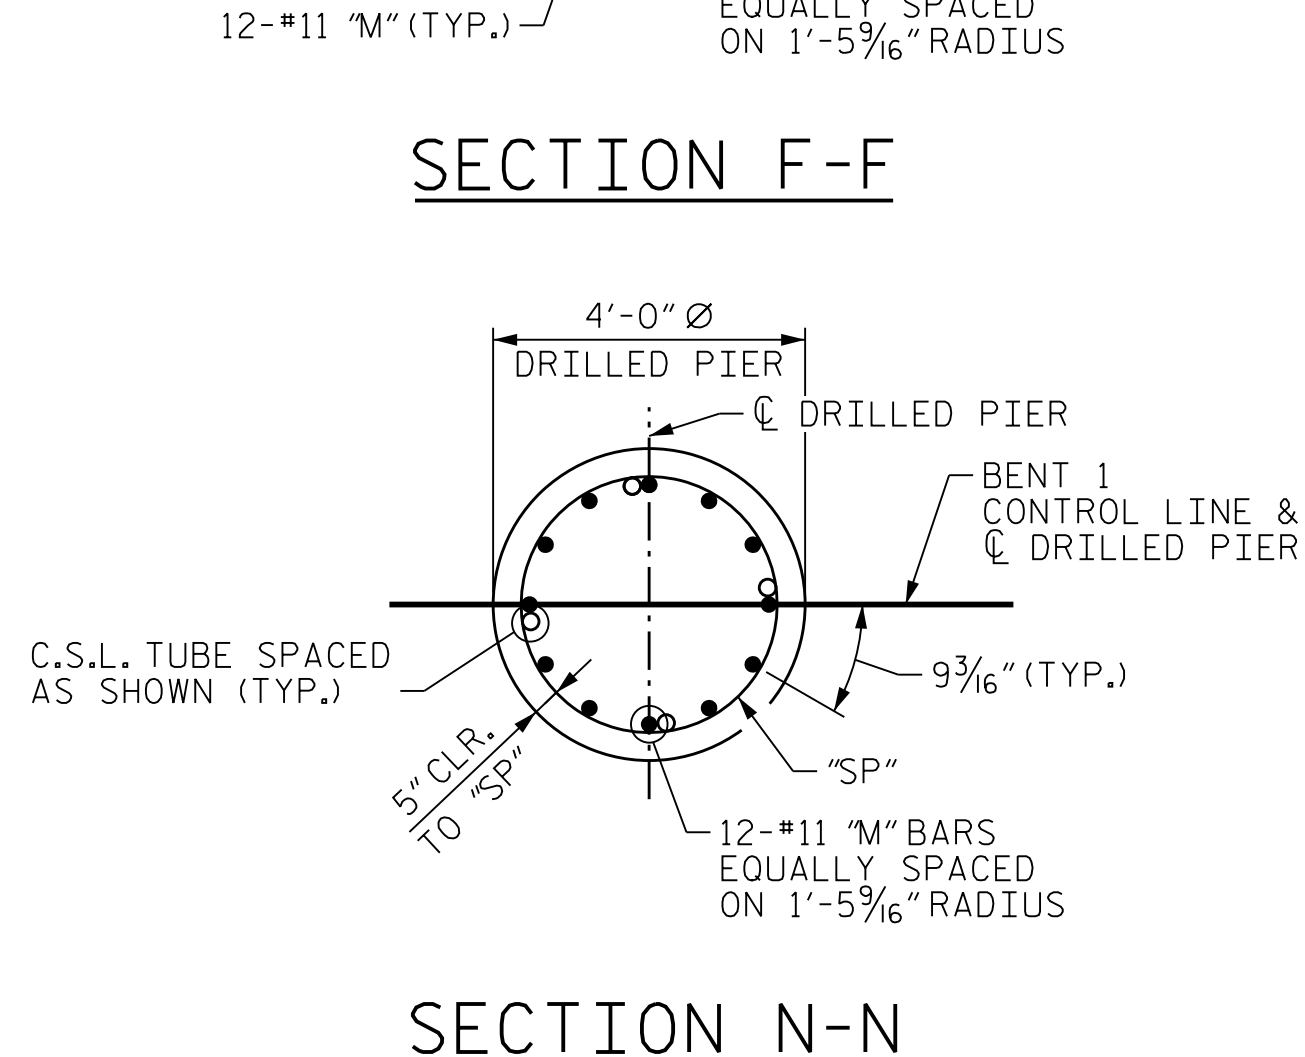
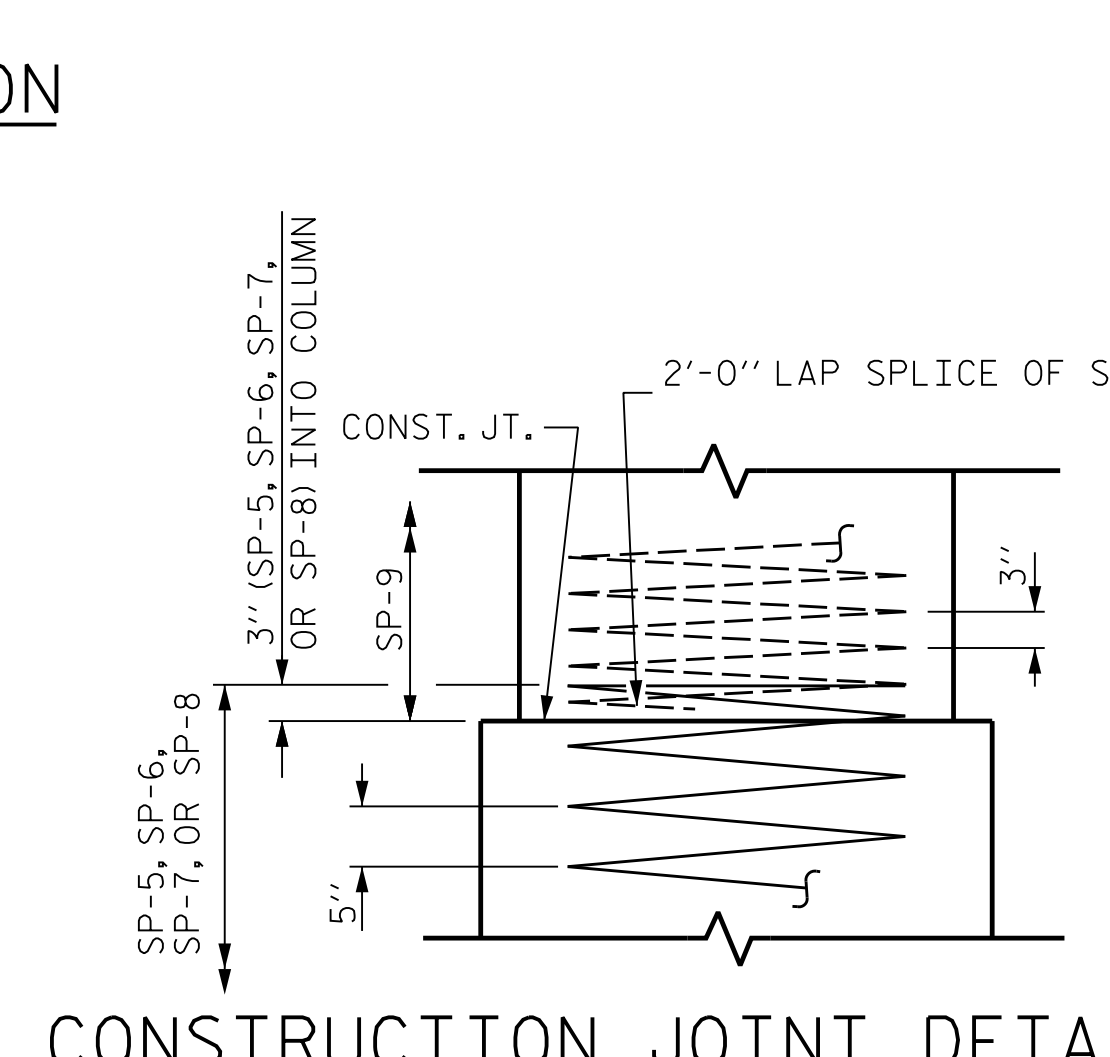


PLOT DRIVER: NCDOT.pdf_color_eng-50.ppt
 USER: PPETERSO DATE: 10/14/2021
 FILE: ...SUBSTRUCTURE BENT

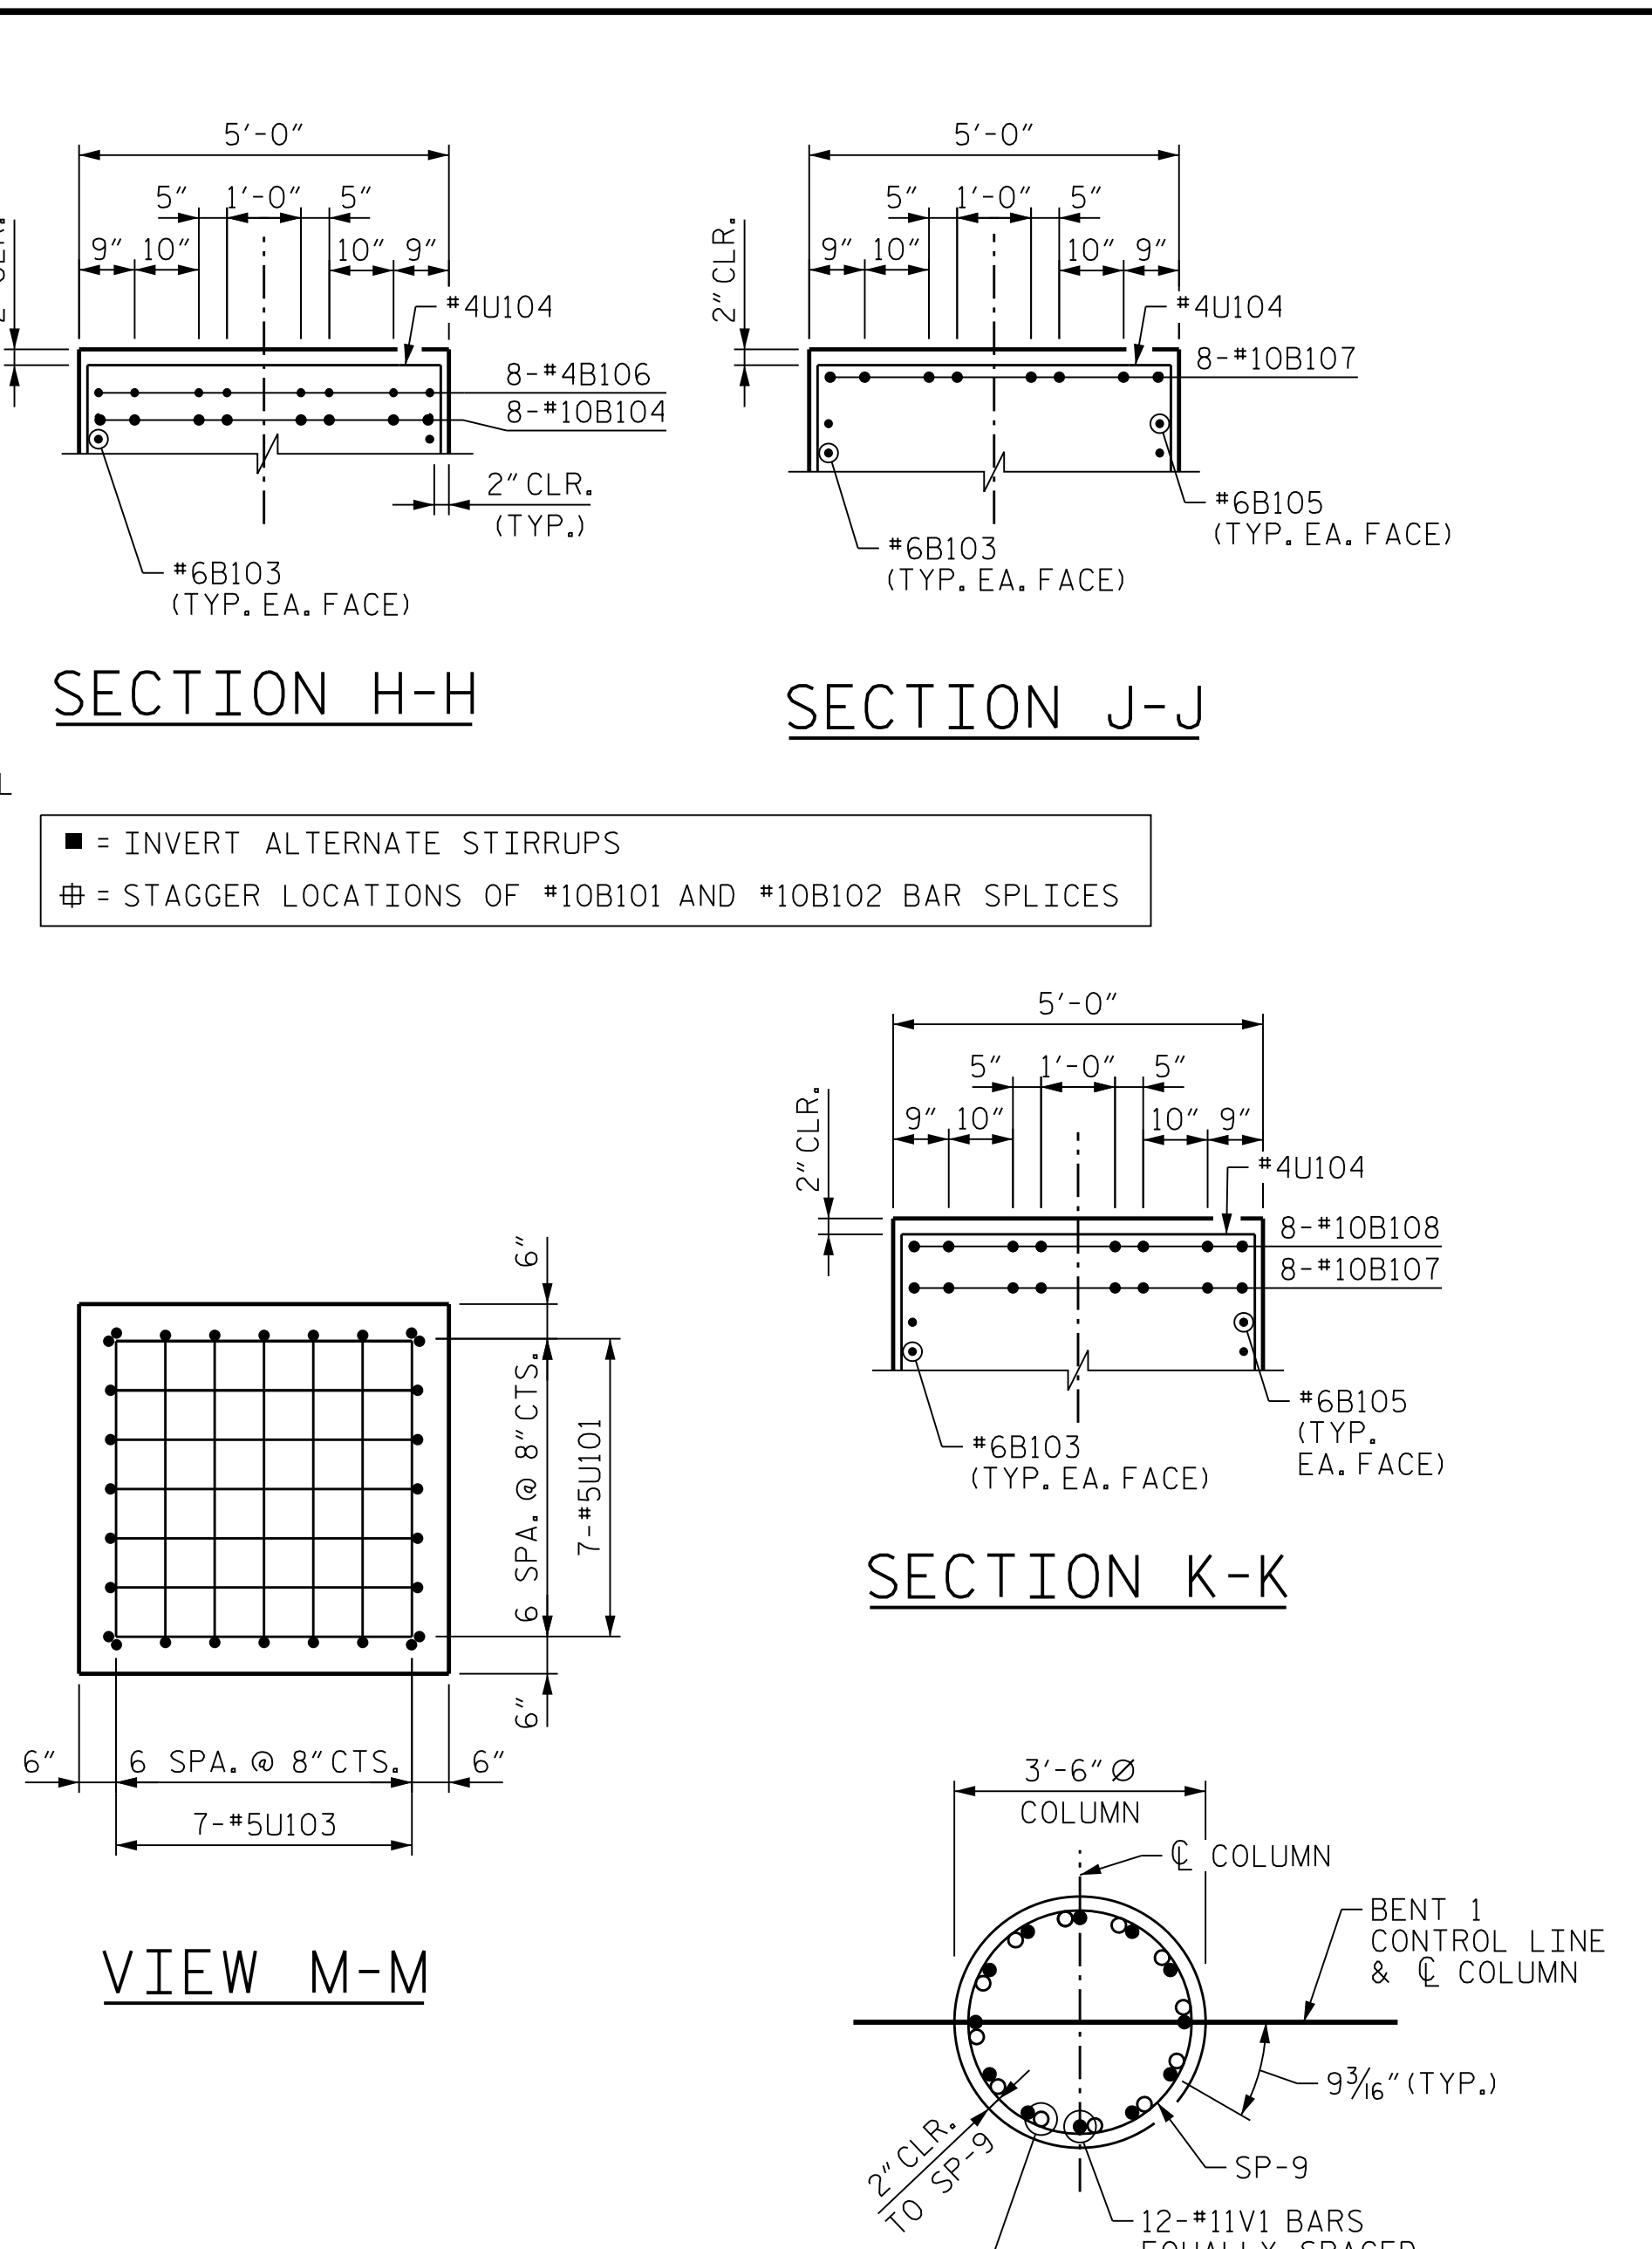

PROJECT NO. U-2579AB
 FORSYTH COUNTY
 STATION: 47+28.33 -Y15REV-
 SHEET 4 OF 4

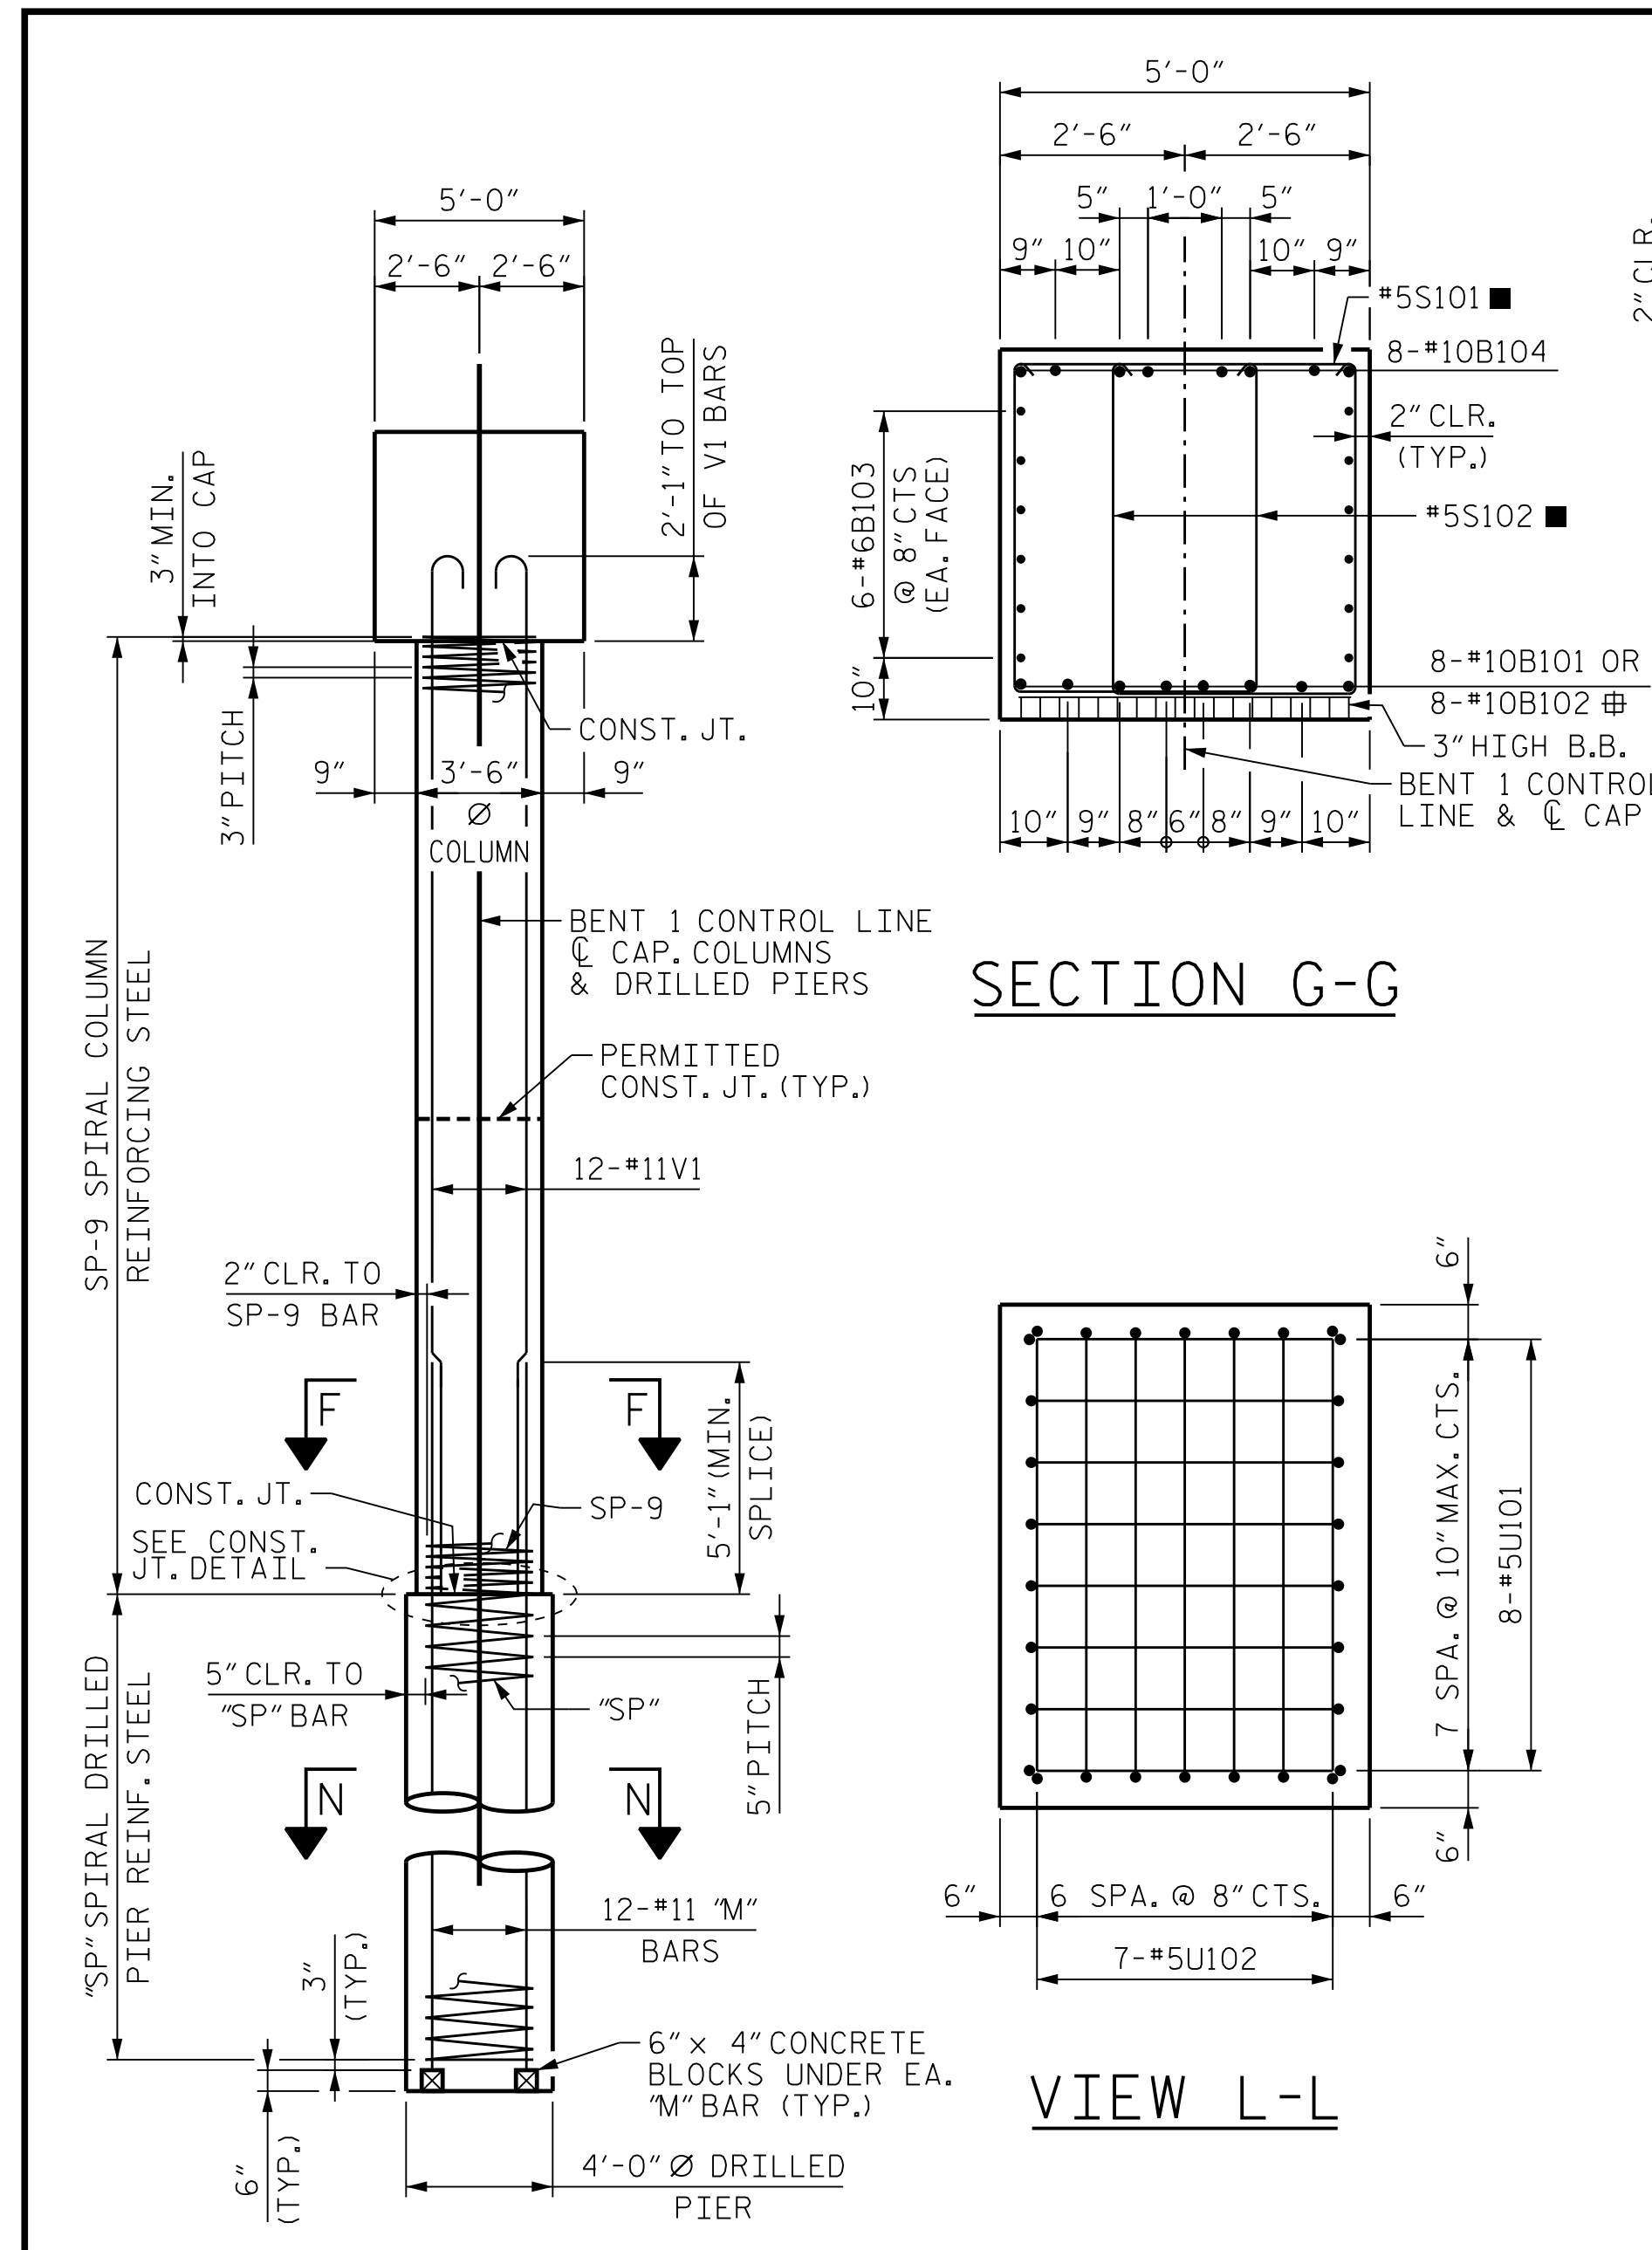


STATE OF NORTH CAROLINA
 DEPARTMENT OF TRANSPORTATION
 RALEIGH

SUBSTRUCTURE BENT 1B
SECTION AND DETAILS

REVISIONS					
NO.	BY:	DATE:	NO.	BY:	DATE:
1	--	--	3	--	--
2	--	--	4	--	--

SHEET NO. S03-48
 TOTAL SHEETS 61

DES BY: S. NIFONG DATE: 03/19
 DES CHK: J. ROBERTS DATE: 03/19
 DWG BY: M. SELLS DATE: 03/19
 CHK BY: S. NIFONG DATE: 03/19

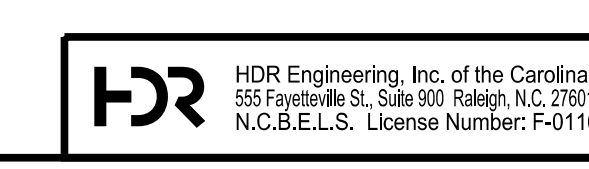

10/18/2021
 DOCUMENT NOT CONSIDERED FINAL
 UNLESS ALL SIGNATURES COMPLETED