




NOTES
SEE "GIRDER ERECTION DETAILS UNIT 1"
SHEET 1 OF 2 FOR NOTES.

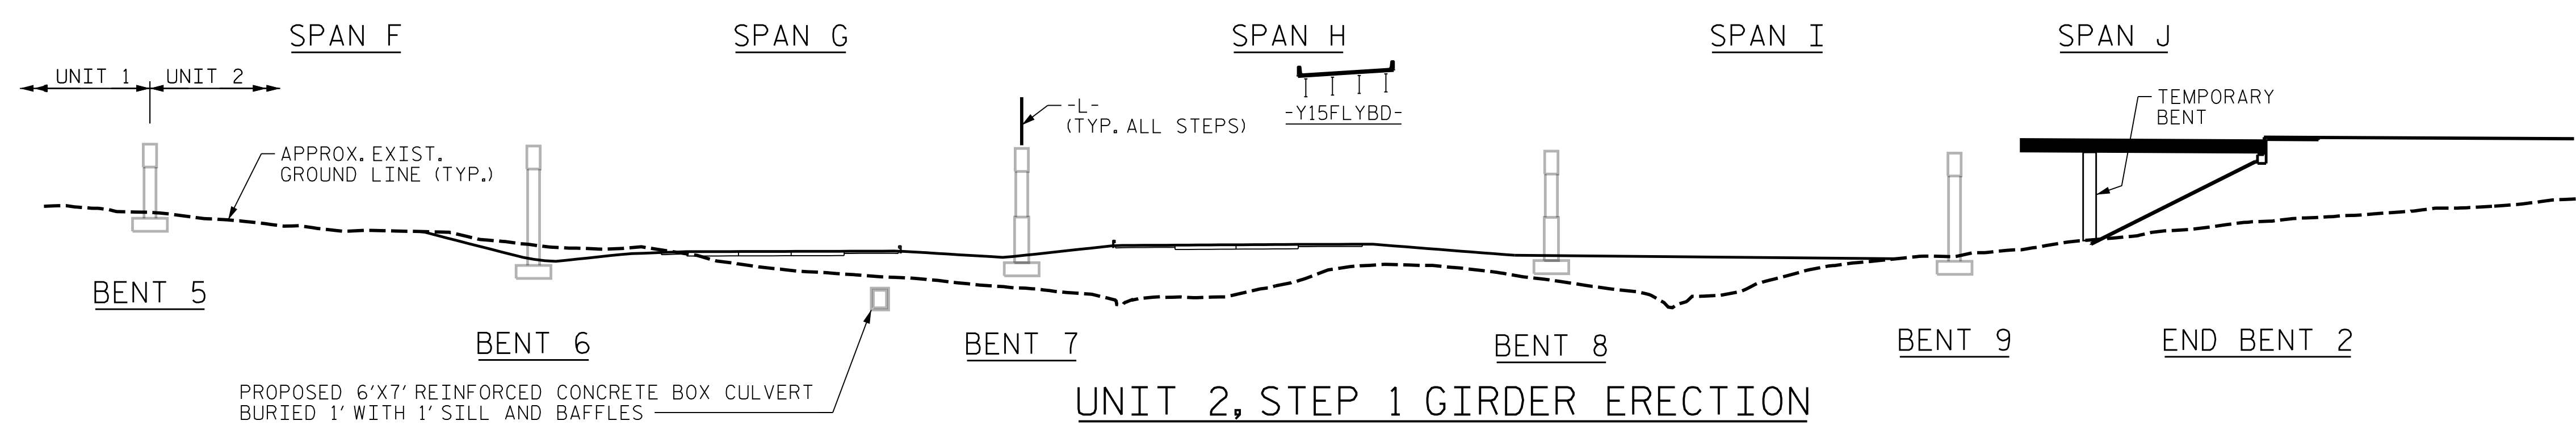


UNIT 2, STEP 1 GIRDER ERECTION

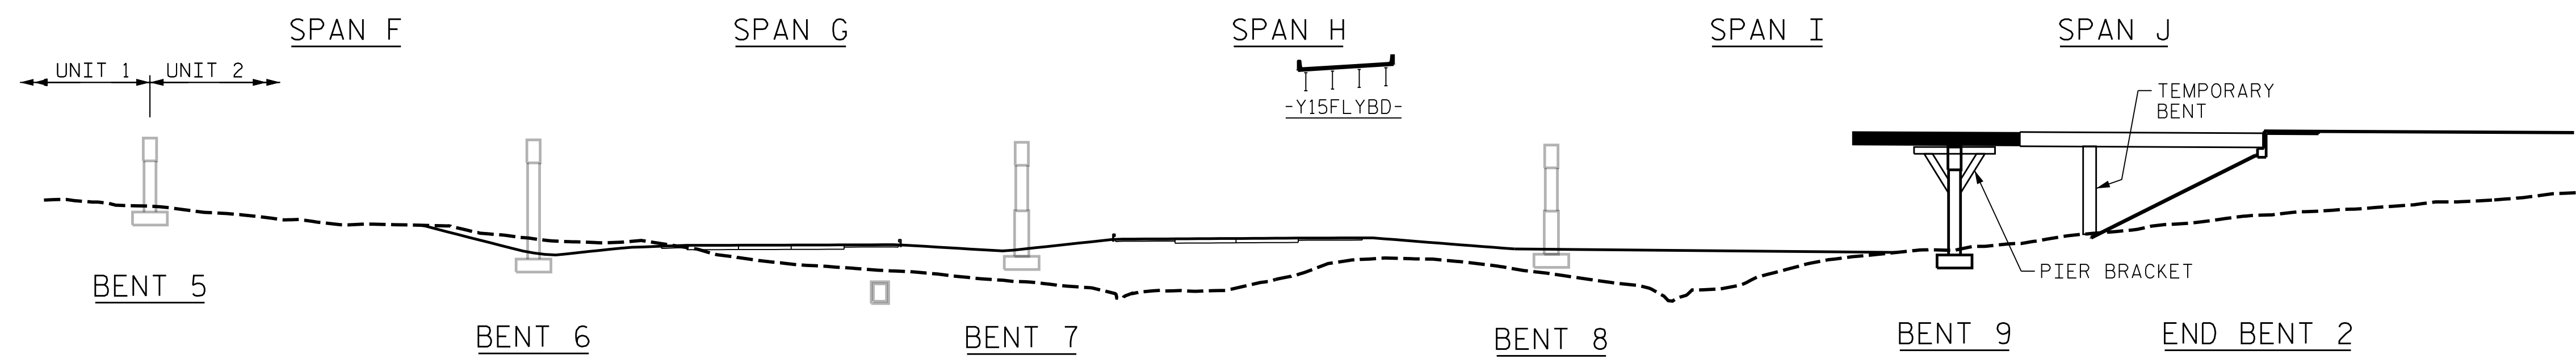


UNIT 2, STEP 2 GIRDER ERECTION

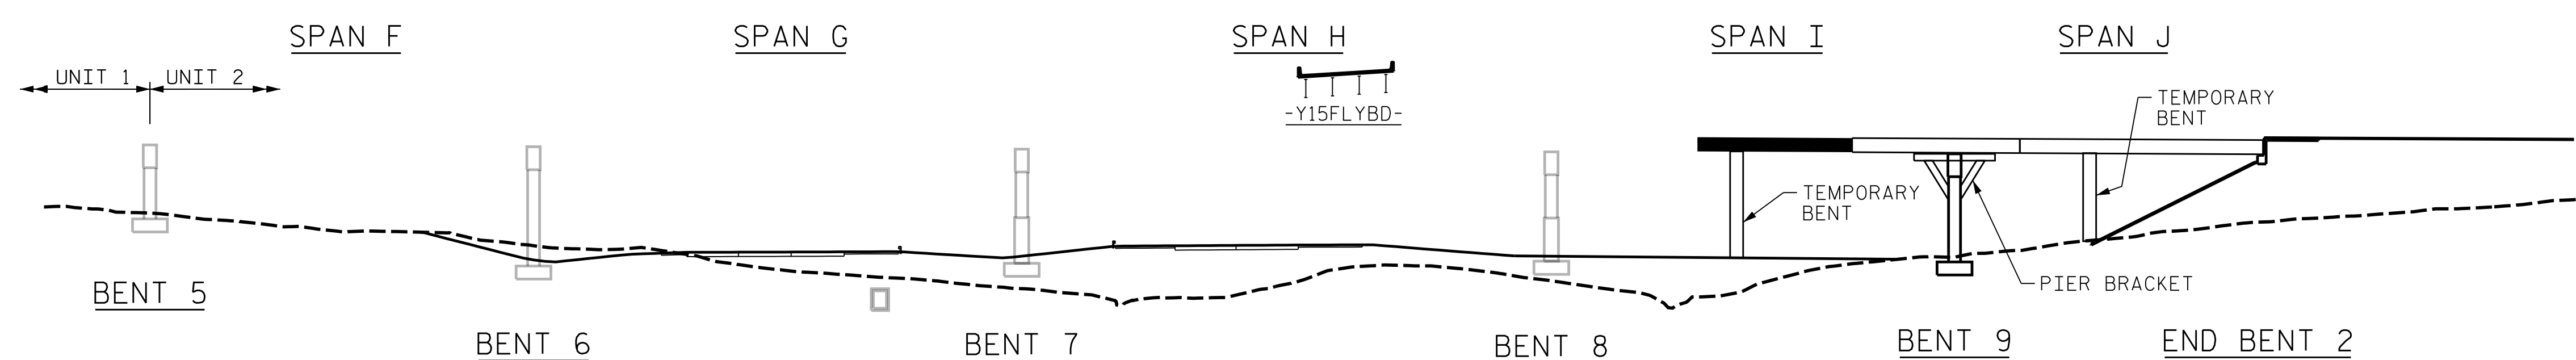

UNIT 2, STEP 3 GIRDER ERECTION

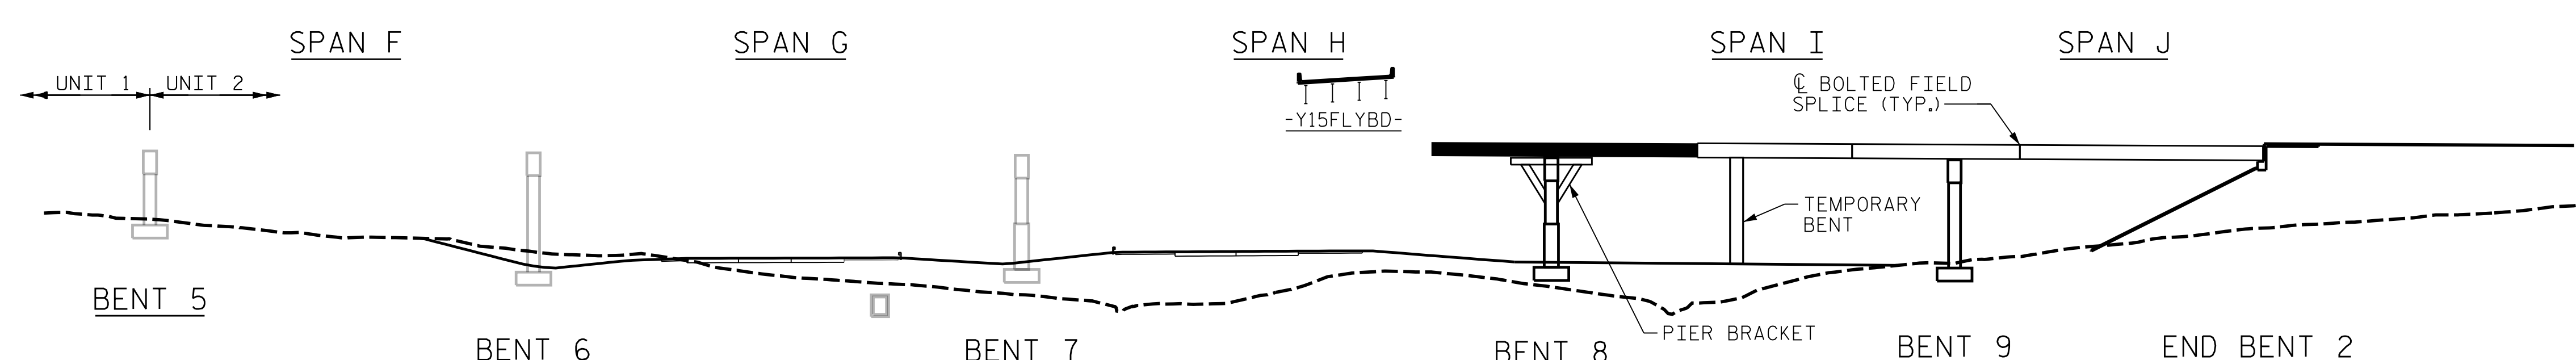

UNIT 2, STEP 4 GIRDER ERECTION

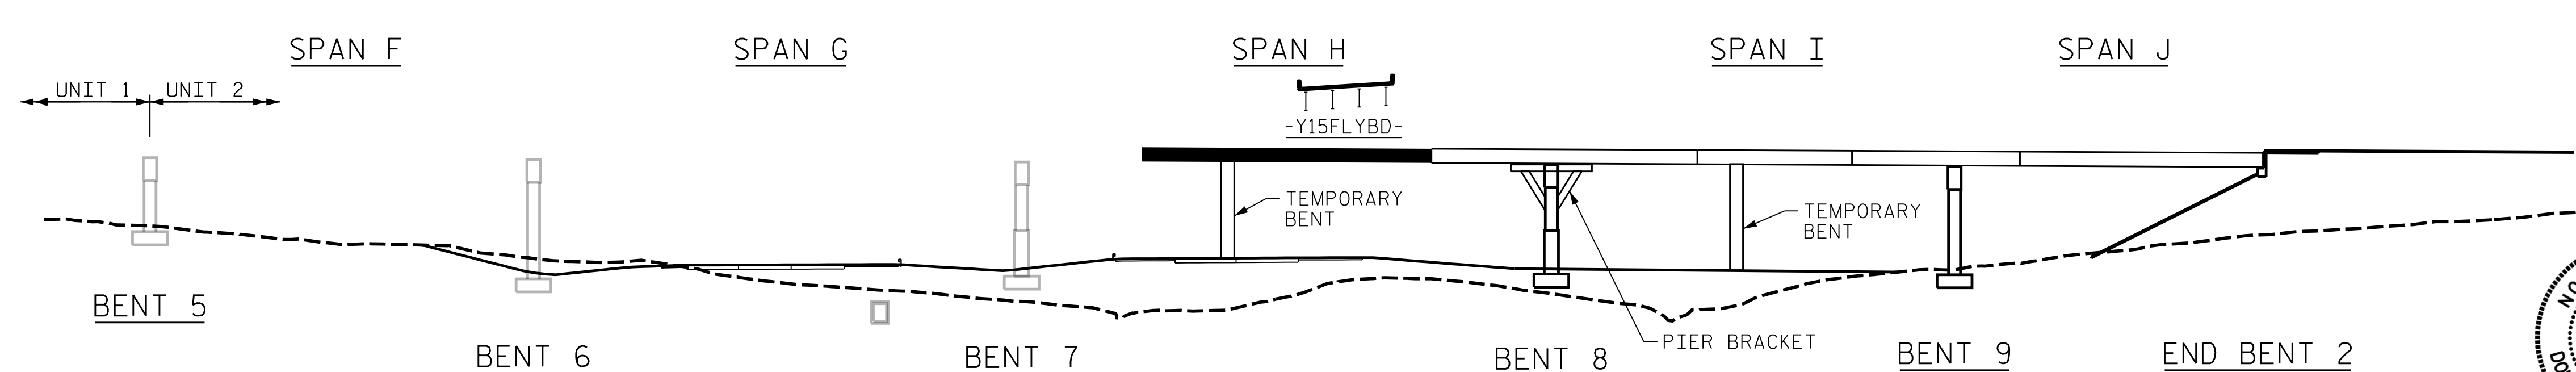

UNIT 2, STEP 5 GIRDER ERECTION

PROJECT NO. U-2579AB
FORSYTH COUNTY
STATION: 60+66.06 -Y15FLYAC-
SHEET 1 OF 2

STATE OF NORTH CAROLINA
DEPARTMENT OF TRANSPORTATION
RALEIGH


GIRDER ERECTION
DETAILS
UNIT 2



10/15/2021

PLOT DRIVER: NCDOT_pdf_color_eng-50dpi
USER: PETERSON DATE: 10/14/2021
FILE: ...GIRDER

DES BY: D. COLETTI	DATE: 07/19	DWG BY: B. PETERSON	DATE: 07/19
DES CHK: D. OLDS	DATE: 11/19	CHK BY: D. OLDS	DATE: 11/19

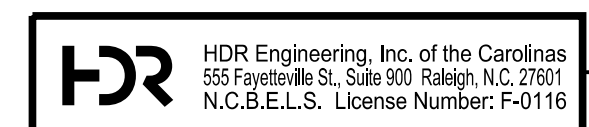

DOCUMENT NOT CONSIDERED FINAL UNLESS ALL SIGNATURES COMPLETED

REVISIONS						SHEET NO.	
NO.	BY:	DATE:	NO.	BY:	DATE:	TOTAL SHEETS	
1	--	--	3	--	--	144	
2	--	--	4	--	--	144	