
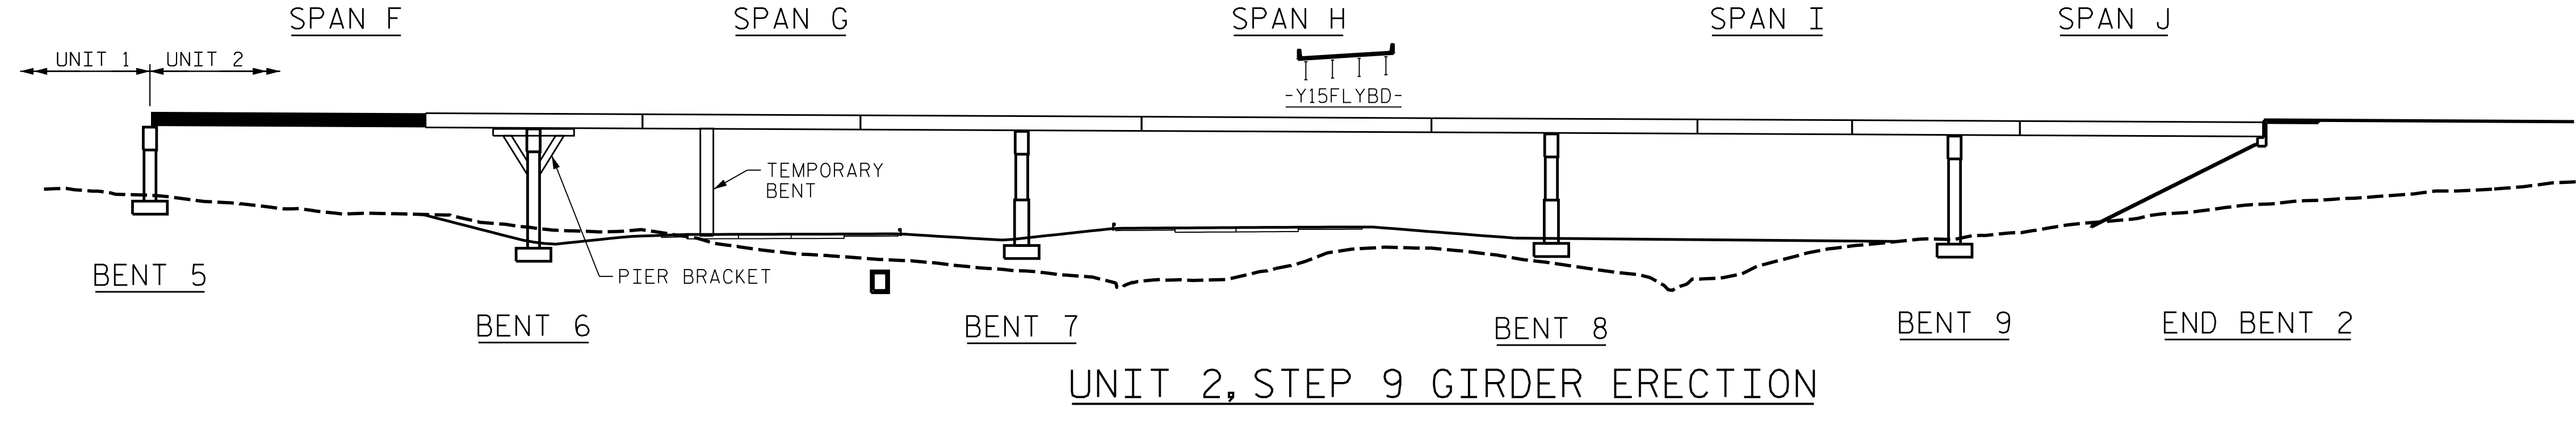
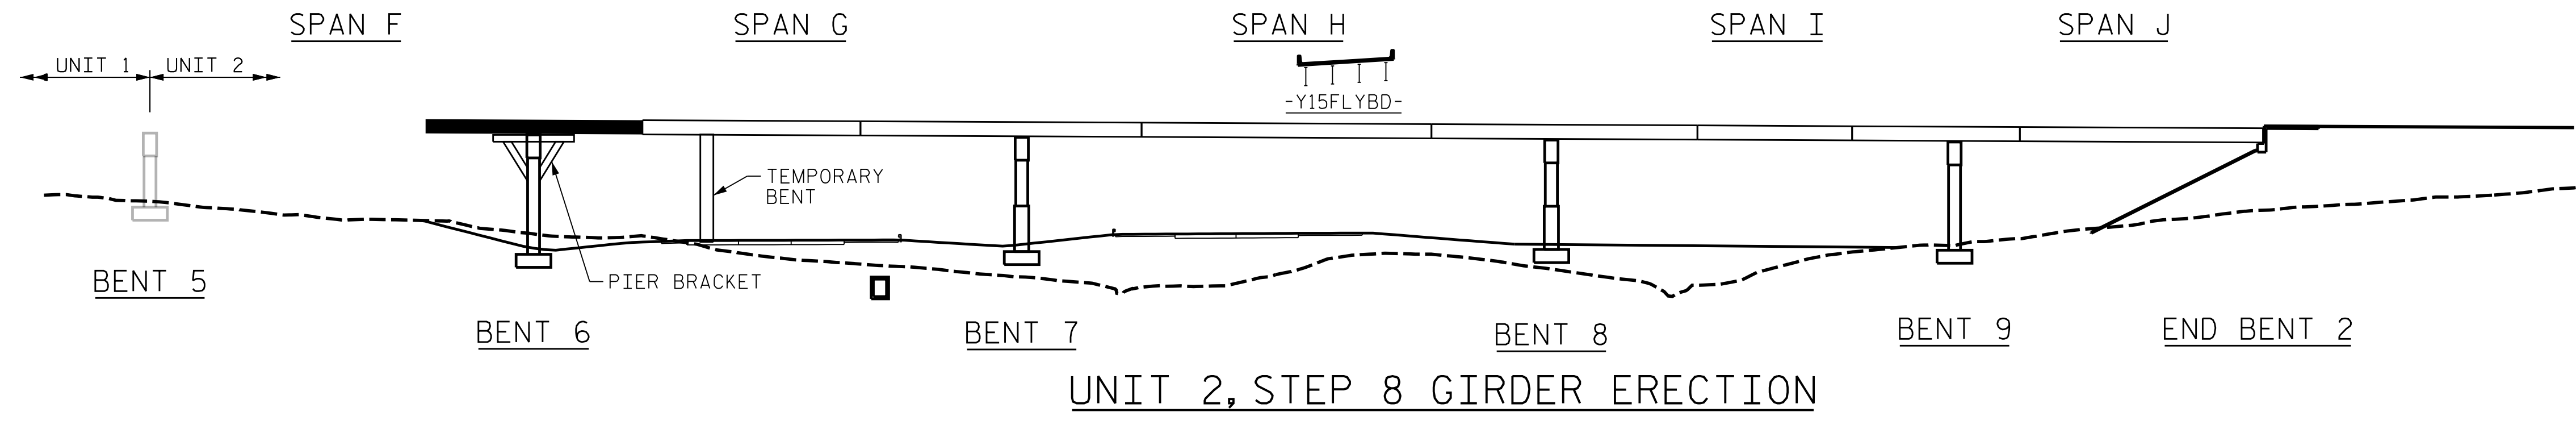
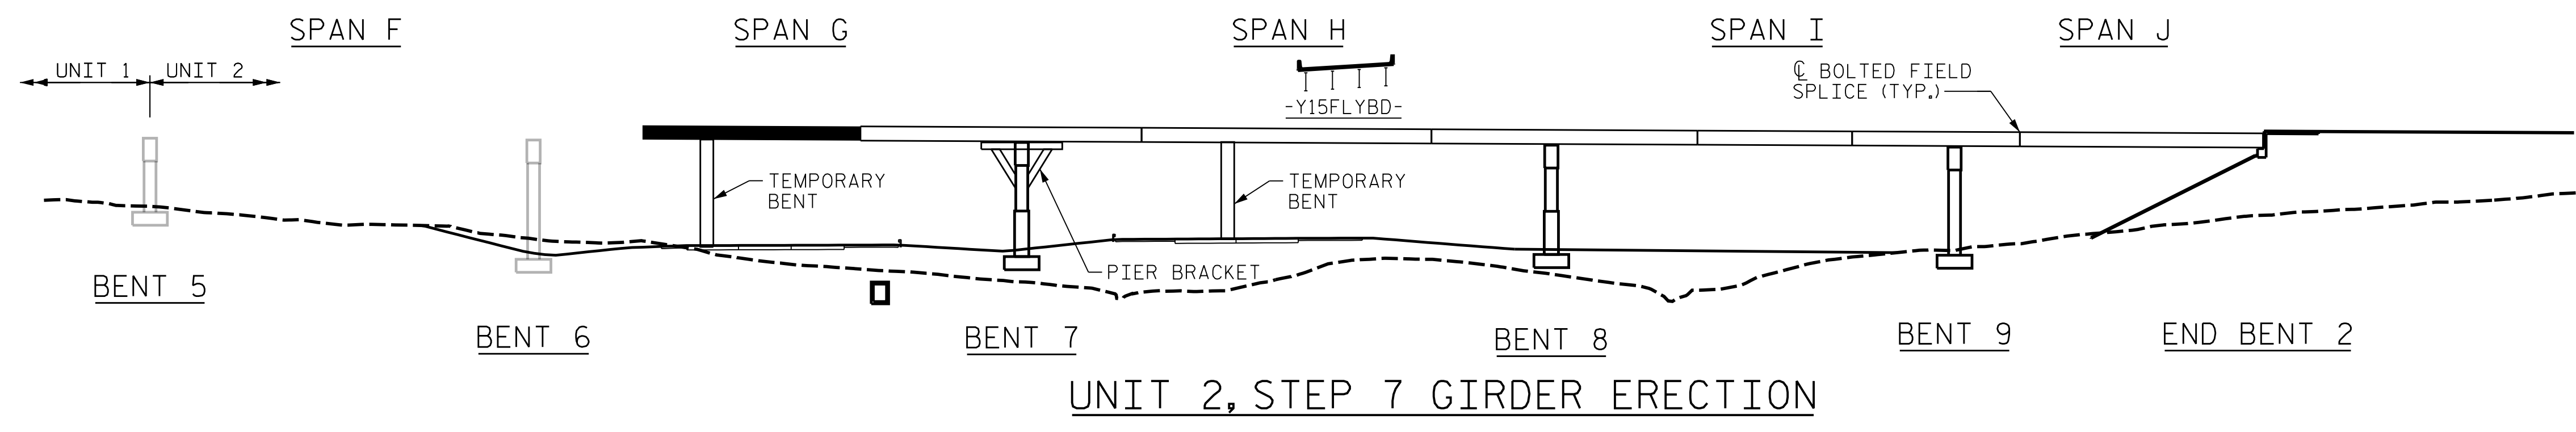


NOTES
SEE "GIRDER ERECTION DETAILS UNIT 1"
SHEET 1 OF 2 FOR NOTES.

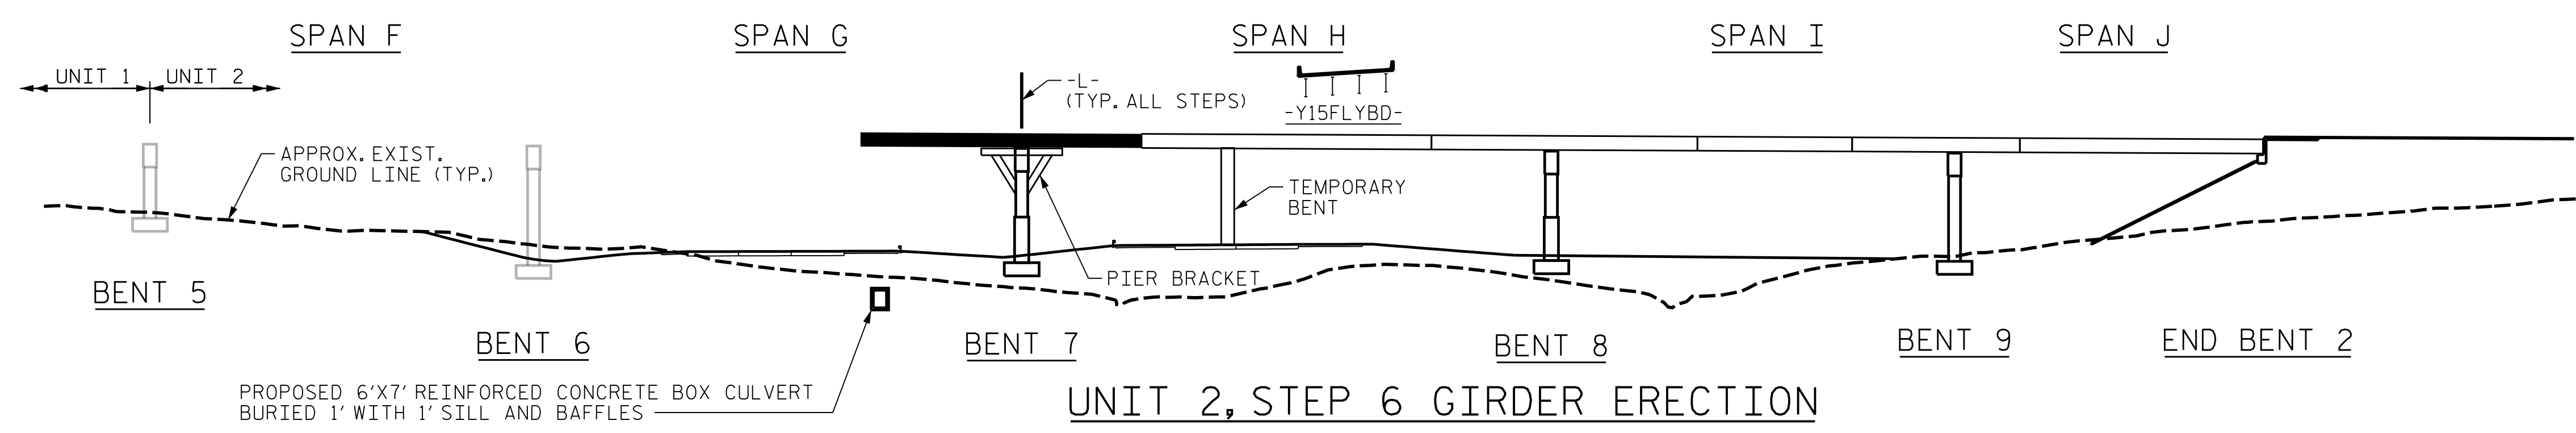

PROJECT NO. U-2579AB
FORSYTH COUNTY
STATION: 60+66.06 -Y15FLYAC-
SHEET 2 OF 2

STATE OF NORTH CAROLINA
DEPARTMENT OF TRANSPORTATION
RALEIGH

**GIRDER ERECTION
DETAILS
UNIT 2**



Dominic A. Coletti 10/15/2021

REVISIONS						SHEET NO. S04-017 TOTAL SHEETS 144
NO.	BY:	DATE:	NO.	BY:	DATE:	
1	--	--	3	--	--	
2	--	--	4	--	--	

HDR HDR Engineering, Inc. of the Carolinas
555 Fayetteville St., Suite 900 Raleigh, N.C. 27601
N.C.B.E.L.S. License Number: F-0116

**DOCUMENT NOT CONSIDERED FINAL
UNLESS ALL SIGNATURES COMPLETED**

DES BY: <u>D. COLETTI</u>	DATE: <u>07/19</u>	DWG BY: <u>B. PETERSON</u>	DATE: <u>07/19</u>
DES CHK: <u>D. OLDS</u>	DATE: <u>11/19</u>	CHK BY: <u>D. OLDS</u>	DATE: <u>11/19</u>

PLOT DRIVER: NCDOT_pdf_color_eng-50dpi
 USER: PETERSON DATE: 10/14/2021
 PENTABLE: NCDOT_STRUCTURES_DEFAULT_PEN.tbl
 TIME: 3:59:12 PM
 FILE: ...GIRDER