

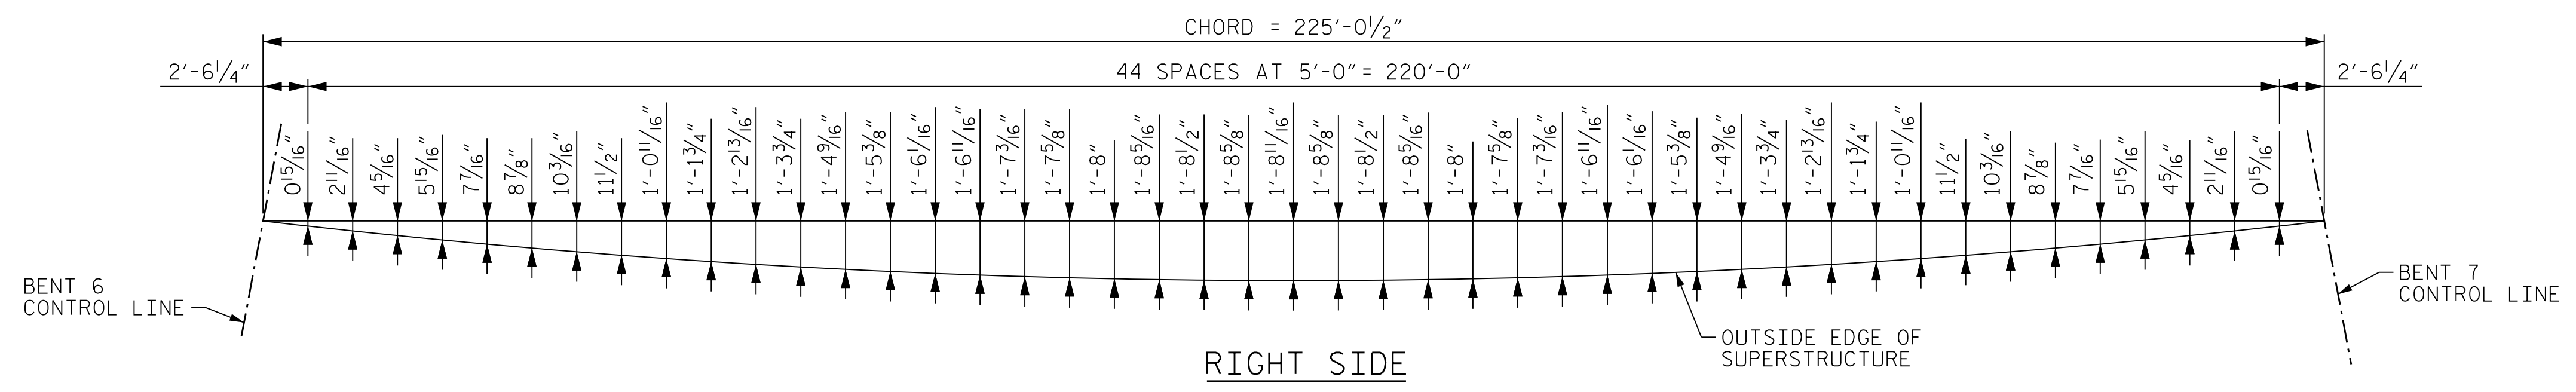
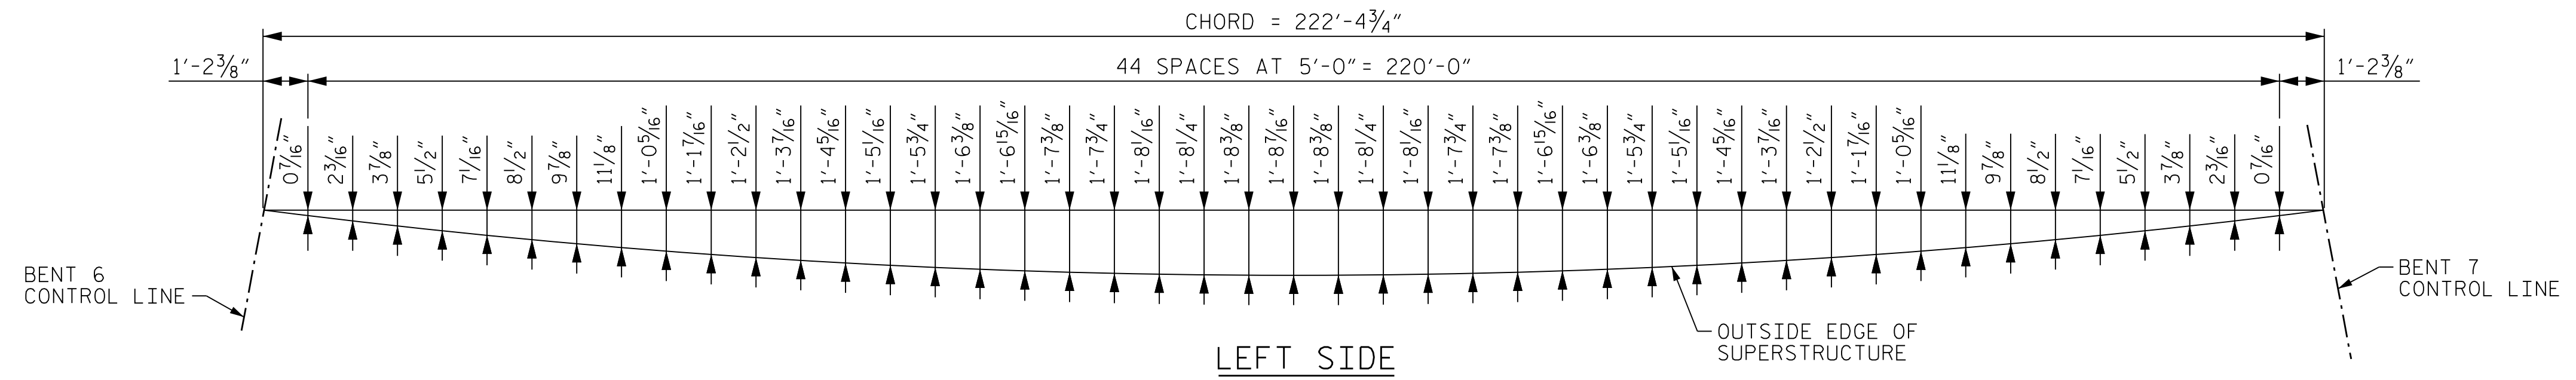


PLOT DRIVER: NCDOT\_PDF\_PEN\_COLOR\_eng-50.ppt  
 USER: PPETERSO DATE: 10/14/2021  
 FILE: ... \ASUPERS

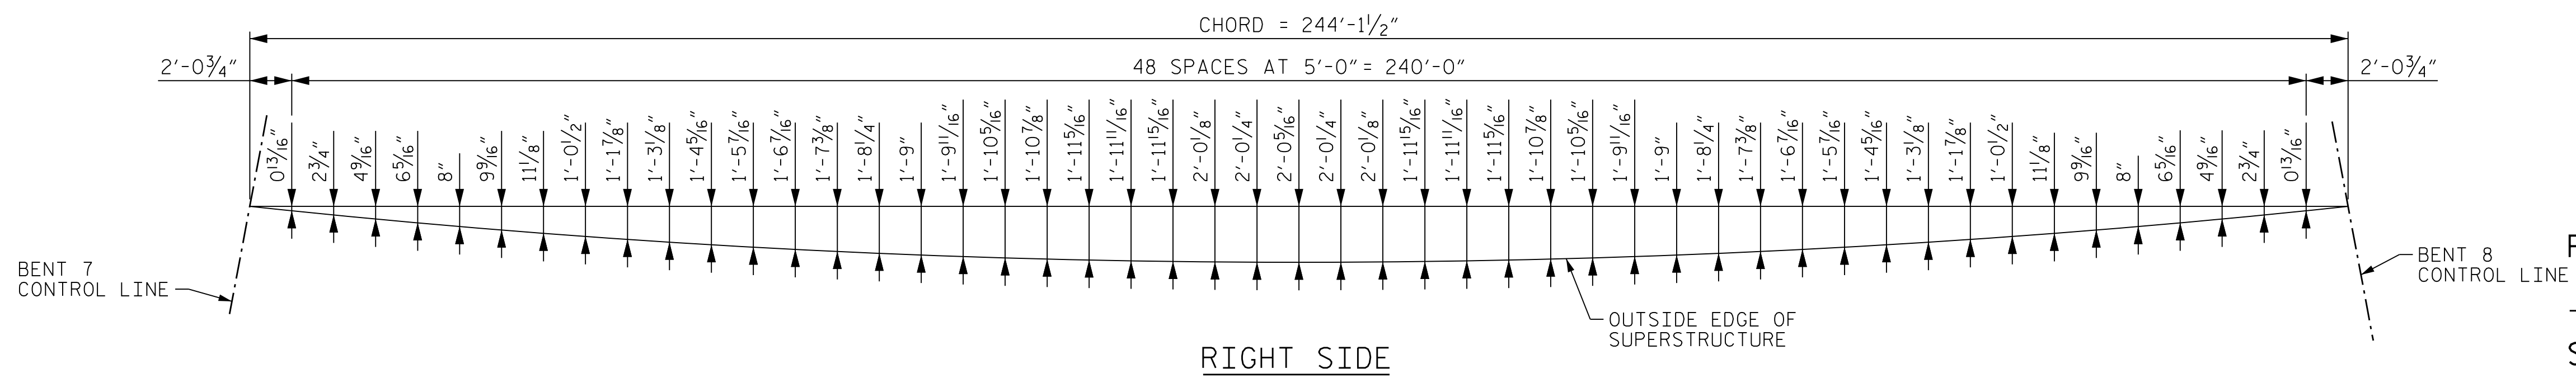

OUTSIDE EDGE ARC OFFSETS - SPAN G

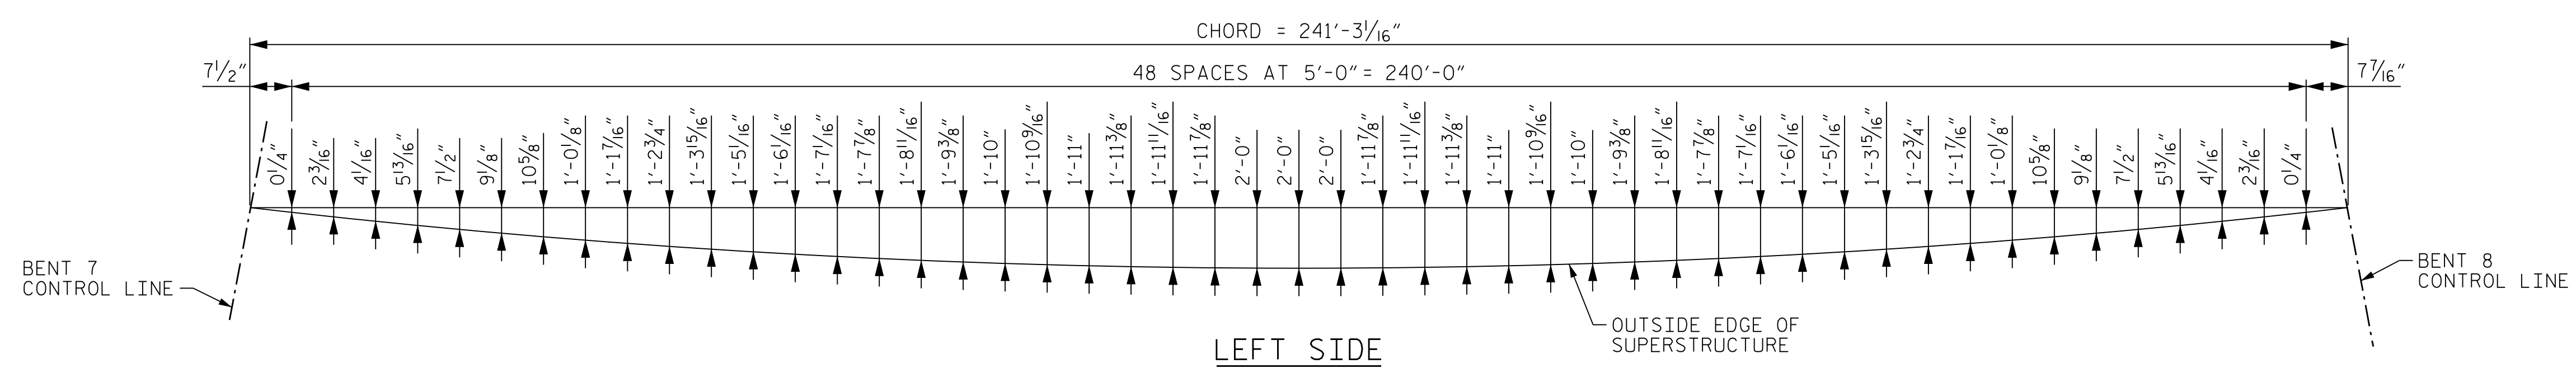

OUTSIDE EDGE ARC OFFSETS - SPAN H

PROJECT NO. U-2579AB  
 FORSYTH COUNTY  
 STATION: 60+66.06 -Y15FLYAC-  
 SHEET 3 OF 4

STATE OF NORTH CAROLINA  
 DEPARTMENT OF TRANSPORTATION  
 RALEIGH

SUPERSTRUCTURE  
 PLAN OF SPANS  
 ARC OFFSETS


REVISIONS					
NO.	BY:	DATE:	NO.	BY:	DATE:
1	--	--	3	--	--
2	--	--	4	--	--

DATE: 10/15/2021

SHEET NO. 144



DES BY: B. PETERSON	DATE: 06/19	DWG BY: B. PETERSON	DATE: 06/19
DES CHK: S. NIFONG	DATE: 06/19	CHK BY: G. SCHMITZ	DATE: 09/19

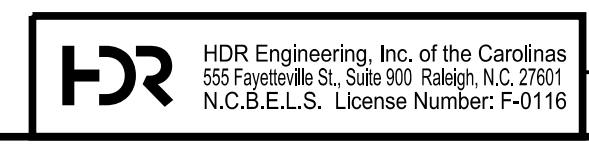

DOCUMENT NOT CONSIDERED FINAL  
 UNLESS ALL SIGNATURES COMPLETED