



OUTSIDE EDGE ARC OFFSETS - SPAN I

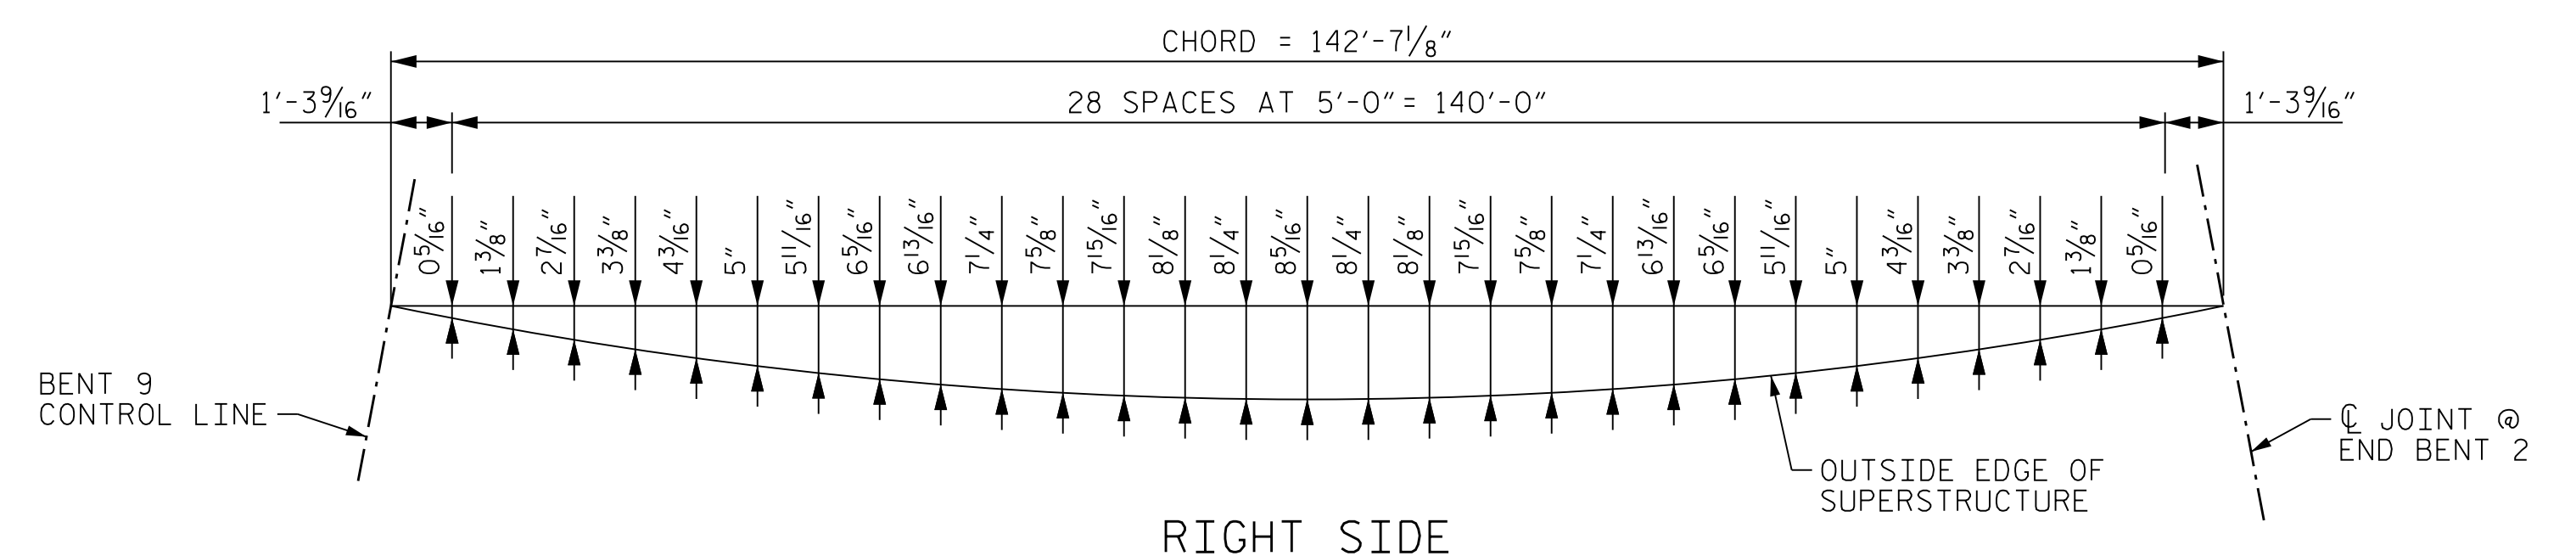

OUTSIDE EDGE ARC OFFSETS - SPAN J

PROJECT NO. U-2579AB
 FORSYTH COUNTY
 STATION: 60+66.06 -Y15FLYAC-
 SHEET 4 OF 4

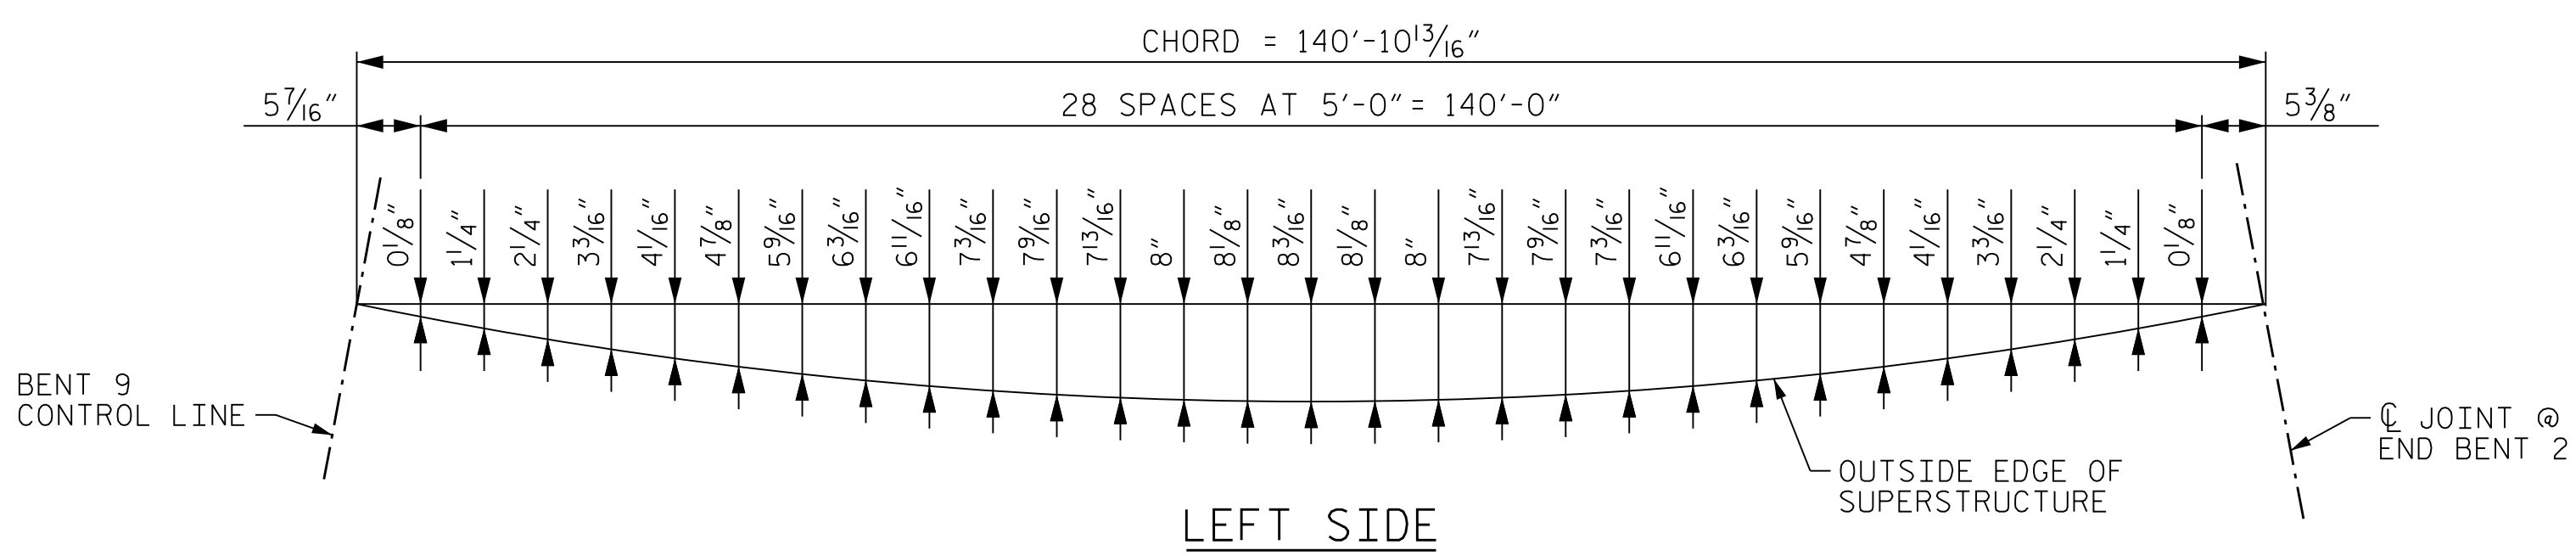

10/15/2021

STATE OF NORTH CAROLINA
 DEPARTMENT OF TRANSPORTATION
 RALEIGH

SUPERSTRUCTURE
 PLAN OF SPANS
 ARC OFFSETS

REVISIONS					
NO.	BY:	DATE:	NO.	BY:	DATE:
1	--	--	3	--	--
2	--	--	4	--	--

SHEET NO. S04-031
 TOTAL SHEETS 144

PLOT DRIVER: NCDOT_pdf_color_eng_50.ppt
 USER: PPETERSO
 FILE: ... \SUPERS

PENTABLE: NCDOT_STRUCTURES_DEFAULT_PEN.tbl
 TIME: 4:00:19 PM
 DATE: 10/14/2021

DES BY: B. PETERSON	DATE: 06/19	DWG BY: B. PETERSON	DATE: 06/19
DES CHK: S. NIFONG	DATE: 06/19	CHK BY: G. SCHMITZ	DATE: 09/19



DOCUMENT NOT CONSIDERED FINAL
 UNLESS ALL SIGNATURES COMPLETED