



INTERMEDIATE DIAPHRAGMS AND BENT DIAPHRAGMS (D2)


⊕ = TYP. ALONG SIDES OF ALL ANGLES
 † = TYP. @ ENDS OF ALL ANGLES

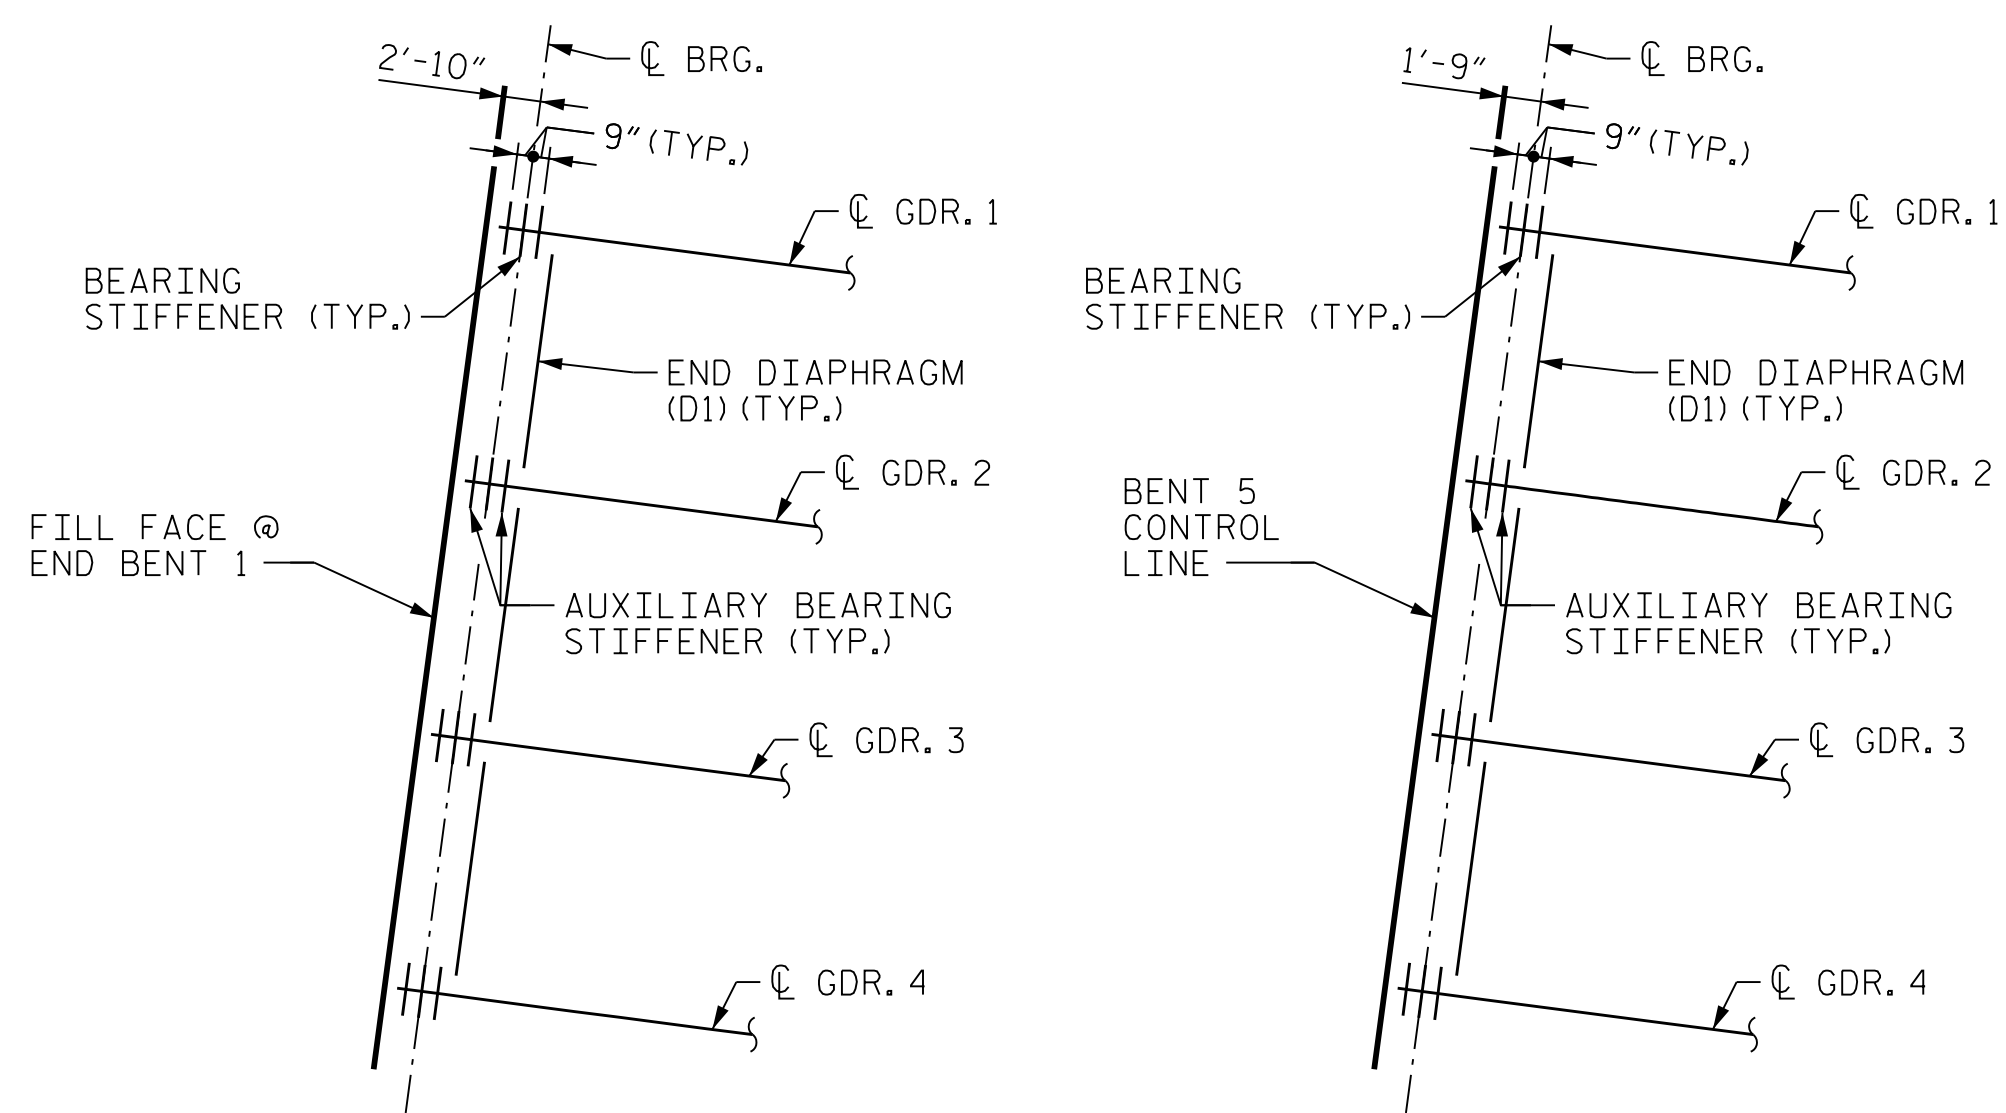

UNIT 1 END BENT 1 UNIT 2 BENT 5
AUXILIARY BEARING STIFFENER DETAIL

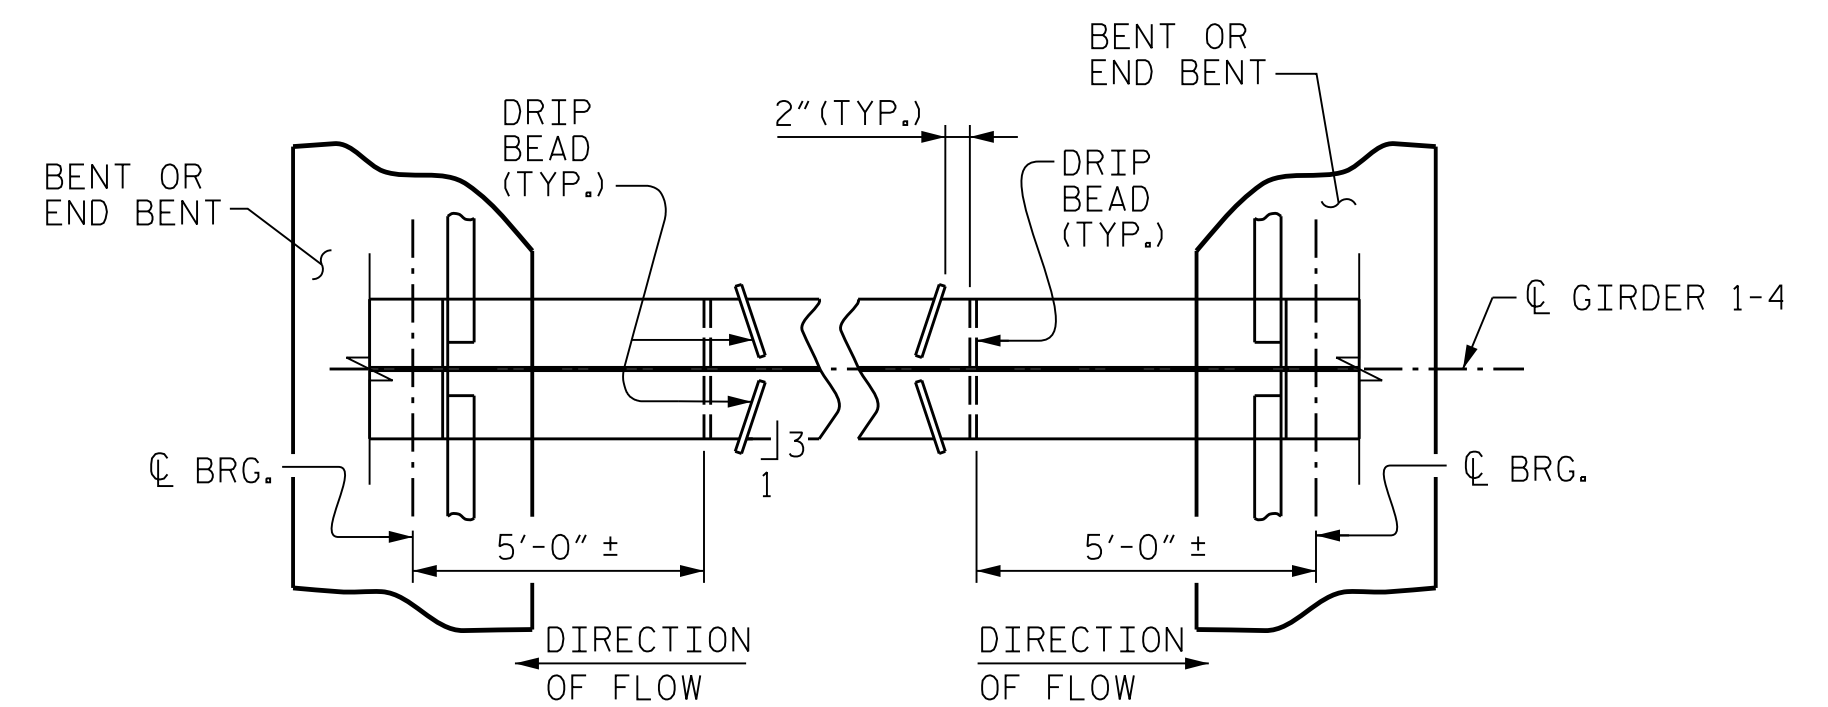

PART PLAN - BOTTOM FLANGE

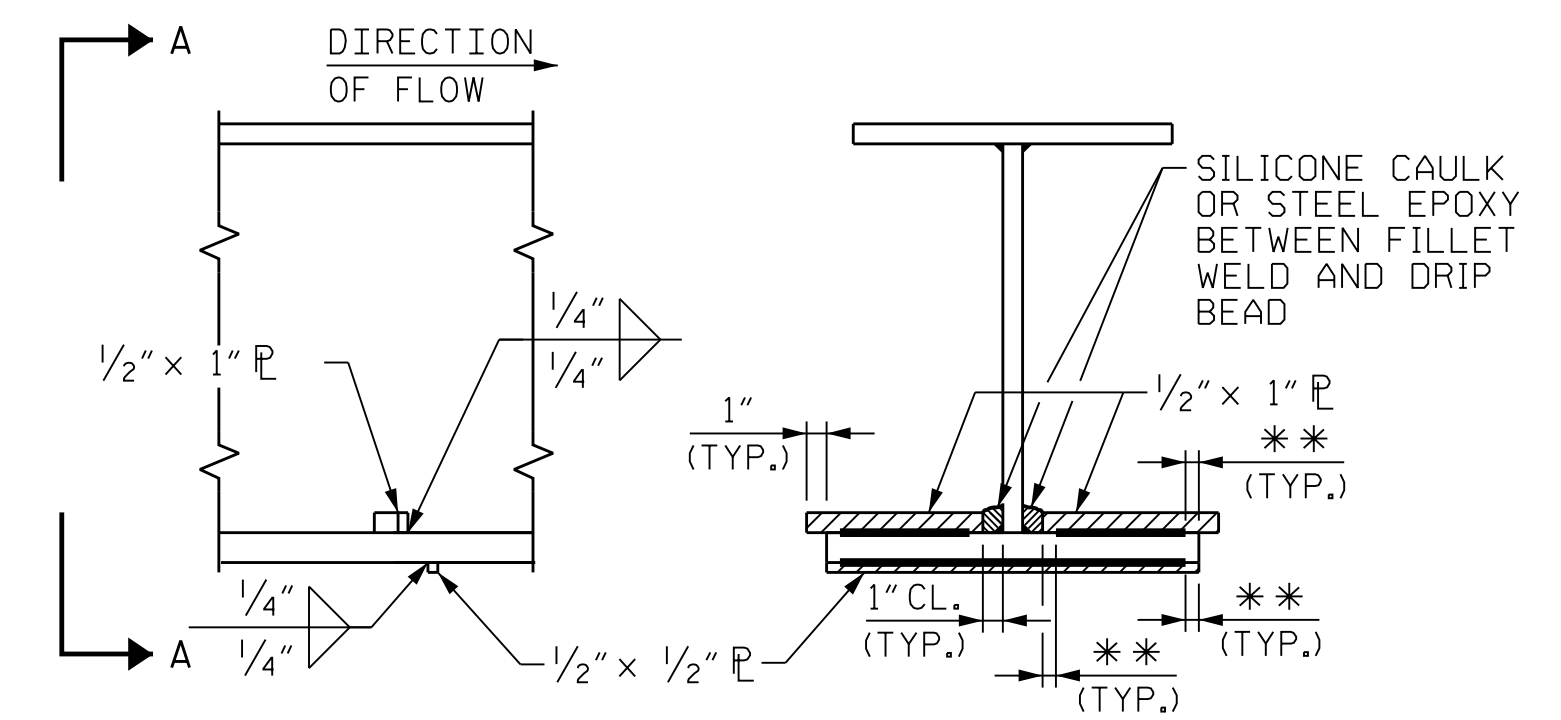

SECTION

VIEW A-A

** SEE "WELD TERMINATION DETAILS"

DRIP BEAD DETAILS

PROJECT NO. U-2579AB
FORSYTH COUNTY
 STATION: 60+66.06 -Y15FLYAC-

SHEET 2 OF 2


STATE OF NORTH CAROLINA
 DEPARTMENT OF TRANSPORTATION
 RALEIGH

**SUPERSTRUCTURE
 STRUCTURAL STEEL
 DETAILS**



10/15/2021

DES BY: G. SCHMITZ	DATE: 07/19	DWG BY: B. PETERSON	DATE: 07/19
DES CHK: D. COLETTI	DATE: 08/19	CHK BY: G. SCHMITZ	DATE: 10/19

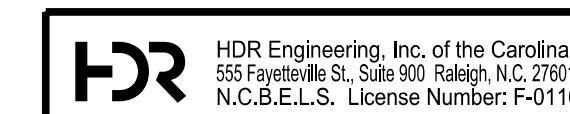

DOCUMENT NOT CONSIDERED FINAL
 UNLESS ALL SIGNATURES COMPLETED

REVISIONS						SHEET NO. SD4-040 TOTAL SHEETS 144
NO.	BY:	DATE:	NO.	BY:	DATE:	
1	--	--	3	--	--	
2	--	--	4	--	--	

PLOT DRIVER: NCDOT_pdf_color_eng-50dpi
 USER: PPETERSO
 FILE: ... \SUPERS
 PENTABLE: NCDOT_STRUCTURES_DEFAULT_PEN.tbl
 TIME: 4:01:33 PM
 DATE: 10/14/2021