




PLAN OF CAP

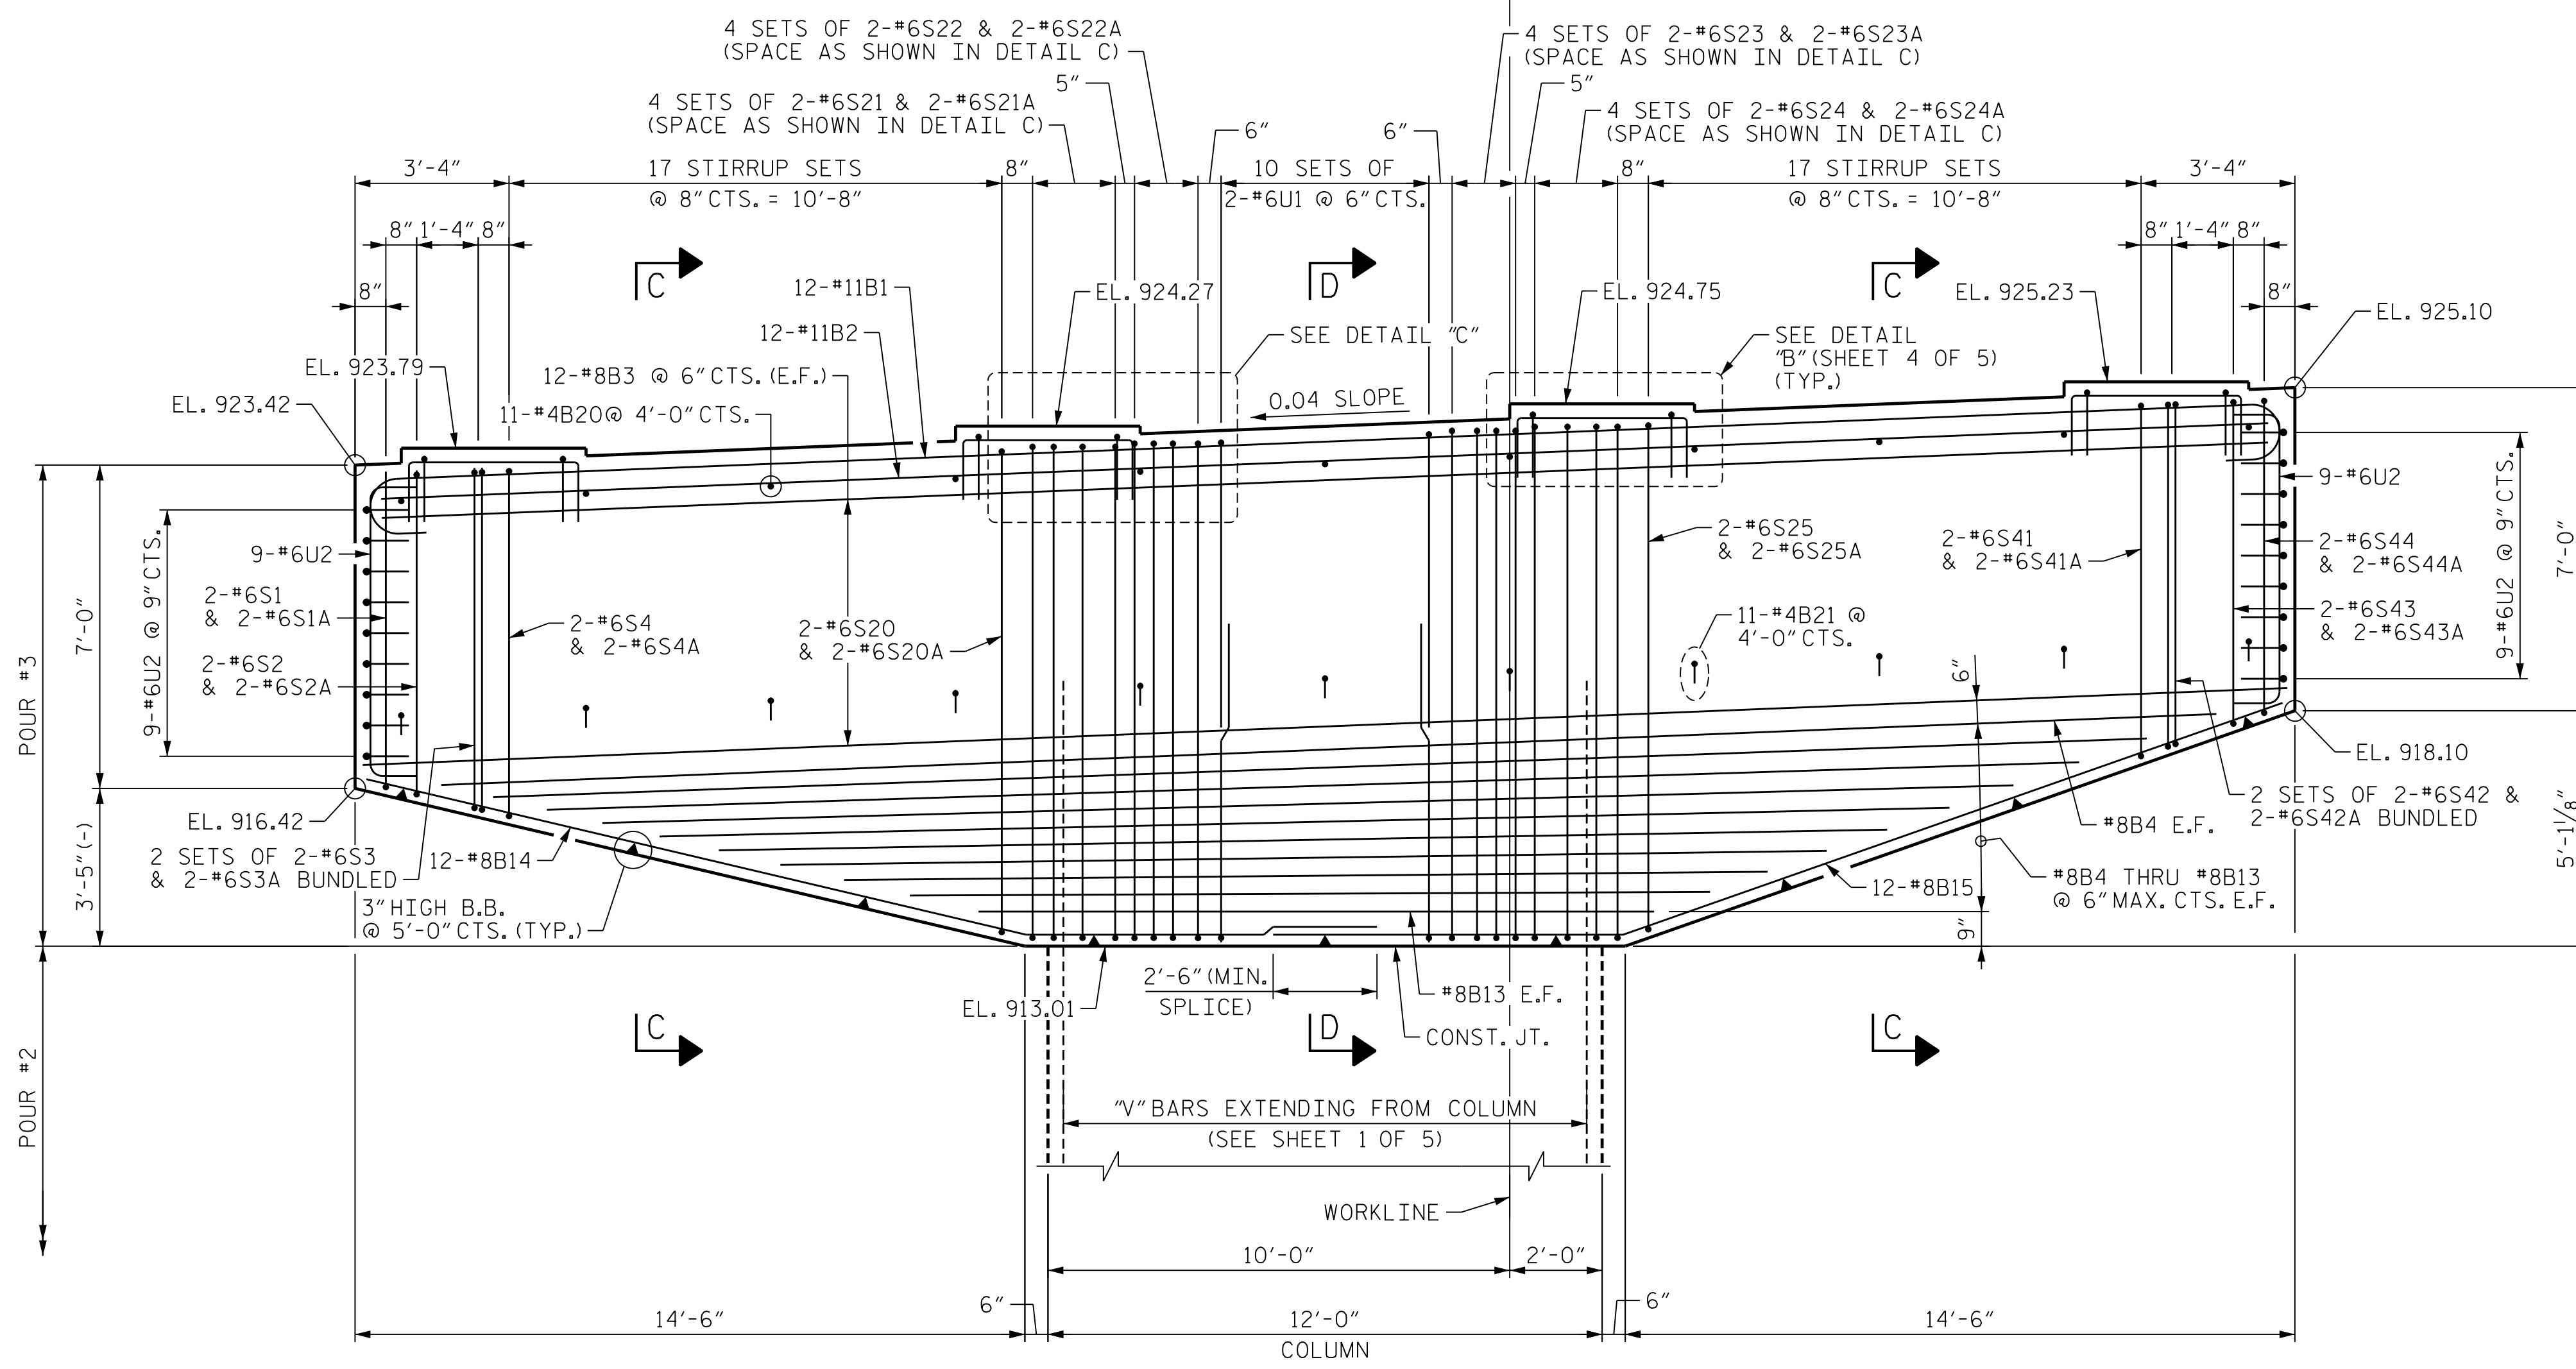


ELEVATION OF CAP

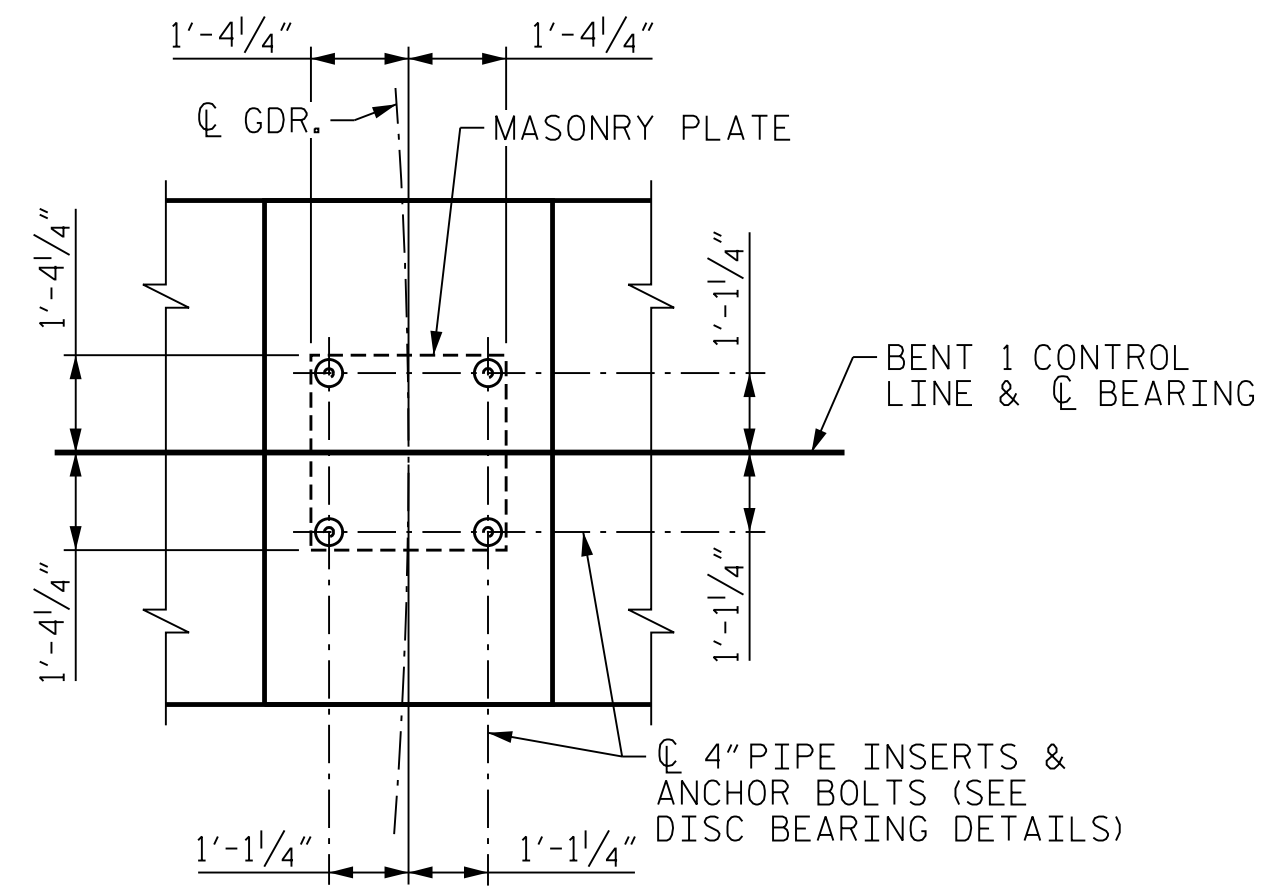

DETAIL "A"
(TYP. @ EA. BEARING)

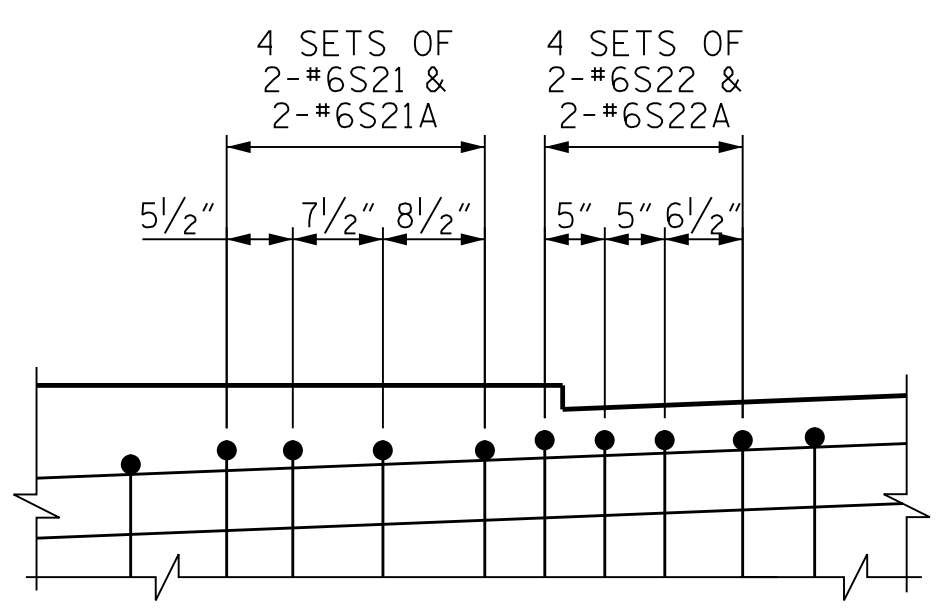

DETAIL "C"
DETAIL SHOWN AT LEFT SIDE OF CAP
(SPACING OF STIRRUPS MIRRORRED AT RIGHT SIDE OF CAP WITH BARS #6S23/#6S23A AND #6S24/#6S24A AS SHOWN ON THE ELEVATION)

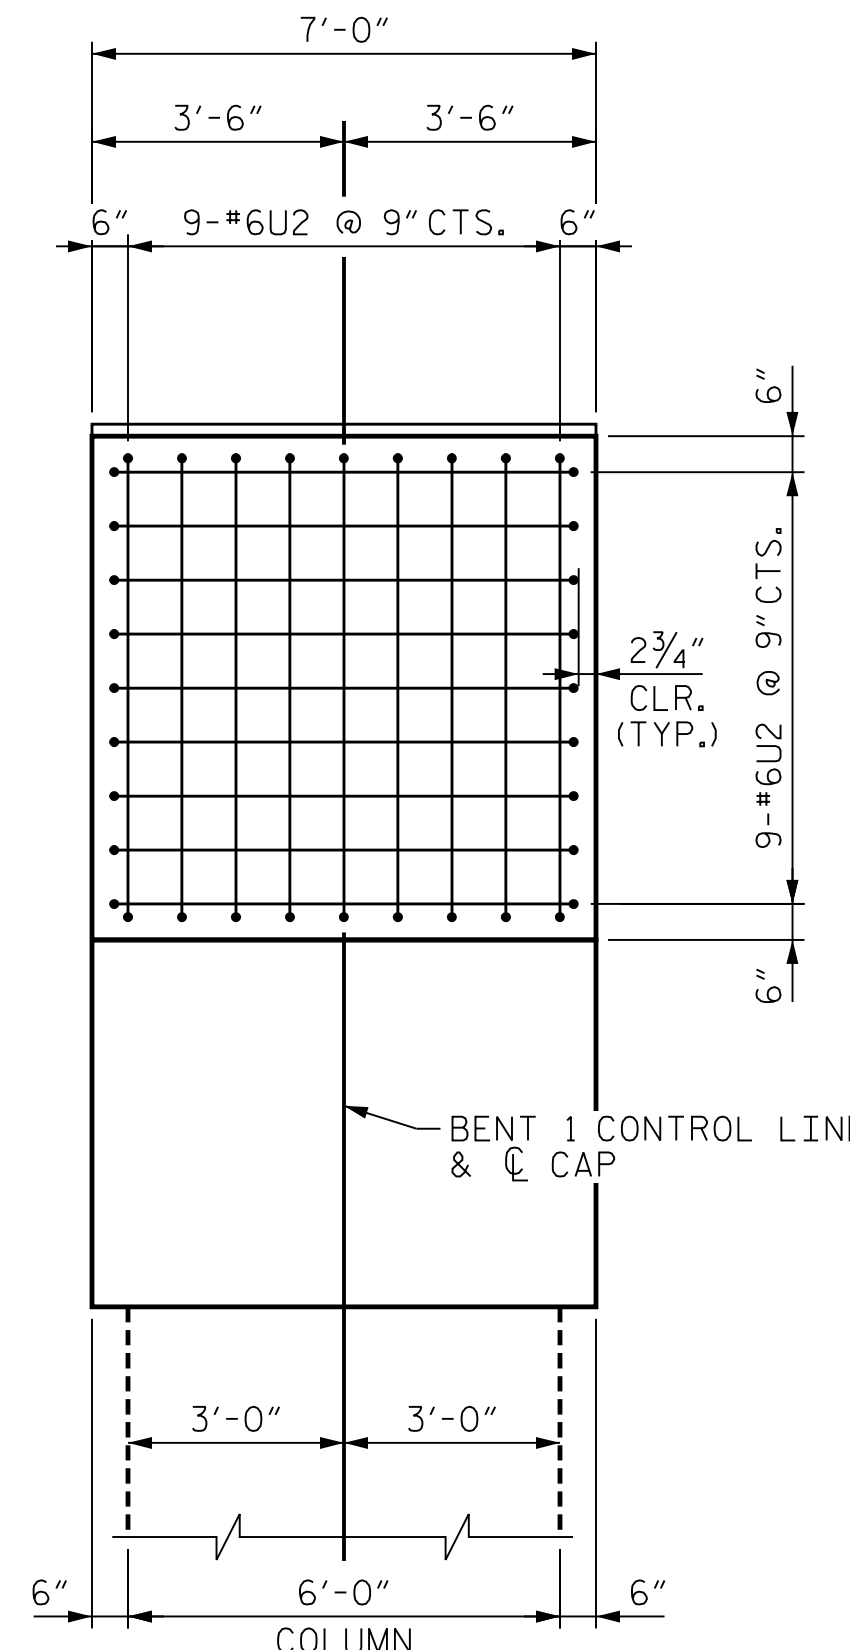

END VIEW

NOTES
FOR SECTIONS C-C AND D-D, SEE "SUBSTRUCTURE BENT 1 BENT CAP DETAILS", SHEET 4 OF 5.
FOR ADDITIONAL NOTES, SEE SHEET 1 OF 5.

PROJECT NO. U-2579AB
FORSYTH COUNTY
STATION: 60+66.06 -Y15FLYAC-
SHEET 3 OF 5


STATE OF NORTH CAROLINA
DEPARTMENT OF TRANSPORTATION
RALEIGH
SUBSTRUCTURE
BENT 1
BENT CAP PLAN
AND ELEVATION



10/15/2021

PLOT DRIVER: NCDOT_pdfs_color_eng-50dpi
 USER: PPETERSO DATE: 10/14/2021 TIME: 4:05:16 PM
 FILE: ...SUBSTR

DES BY: K. OLIVER	DATE: 10/19	DWG BY: B. PETERSON	DATE: 10/19
DES CHK: M. WERNER	DATE: 10/19	CHK BY: K. OLIVER	DATE: 11/19

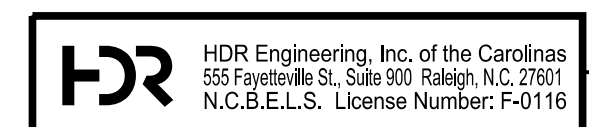

DOCUMENT NOT CONSIDERED FINAL UNLESS ALL SIGNATURES COMPLETED

REVISIONS						SHEET NO. 504-092	
NO.	BY:	DATE:	NO.	BY:	DATE:	TOTAL SHEETS 144	
1	--	--	3	--	--		
2	--	--	4	--	--		