


BILL OF MATERIAL - BENT 1

BAR	NO.	SIZE	TYPE	DIM. "A"	LENGTH	WEIGHT	BAR	NO.	SIZE	TYPE	DIM. "A"	LENGTH	WEIGHT
B1	12	#11	1	41'-6"	44'-8"	2,848	S1A	2	#6	5	6'-10"	8'-6"	26
B2	12	#11	STR.	--	40'-10"	2,603	S2A	2	#6	5	7'-0"	8'-8"	26
B3	24	#8	STR.	--	41'-8"	2,670	S3A	4	#6	5	7'-5"	9'-1"	55
B4	2	#8	STR.	--	38'-5"	205	S4A	2	#6	5	7'-7"	9'-3"	28
B5	2	#8	STR.	--	35'-9"	191	S5A	2	#6	5	7'-9"	9'-5"	28
B6	2	#8	STR.	--	33'-2"	177	S6A	2	#6	5	7'-11"	9'-7"	29
B7	2	#8	STR.	--	30'-6"	163	S7A	2	#6	5	8'-2"	9'-10"	30
B8	2	#8	STR.	--	27'-11"	149	S8A	2	#6	5	8'-4"	10'-0"	30
B9	2	#8	STR.	--	25'-3"	135	S9A	2	#6	5	8'-5"	10'-1"	30
B10	2	#8	STR.	--	22'-7"	121	S10A	2	#6	5	8'-8"	10'-4"	31
B11	2	#8	STR.	--	20'-0"	107	S11A	2	#6	5	8'-10"	10'-6"	32
B12	2	#8	STR.	--	17'-3"	92	S12A	2	#6	5	9'-1"	10'-9"	32
B13	2	#8	STR.	--	14'-7"	78	S13A	2	#6	5	9'-2"	10'-10"	33
B14	12	#8	2	--	22'-5"	718	S14A	2	#6	5	9'-5"	11'-1"	33
B15	12	#8	2	--	22'-11"	734	S15A	2	#6	5	9'-7"	11'-3"	34
							S16A	2	#6	5	9'-9"	11'-5"	34
							S17A	2	#6	5	9'-11"	11'-7"	35
							S18A	2	#6	5	10'-2"	11'-10"	36
							S19A	2	#6	5	10'-4"	12'-0"	36
B20	11	#4	STR.	--	6'-8"	49	S20A	2	#6	5	10'-6"	12'-2"	37
B21	11	#4	5	6'-8"	7'-5"	54	S21A	8	#6	5	10'-9"	12'-5"	149
							S22A	8	#6	5	10'-10"	12'-6"	150
							S23A	8	#6	5	11'-1"	12'-9"	153
M1	60	#11	3	12'-6"	14'-1"	4,489	S24A	8	#6	5	11'-2"	12'-10"	154
							S25A	2	#6	5	11'-0"	12'-8"	38
S1	2	#6	4	6'-10"	23'-8"	71	S26A	2	#6	5	10'-10"	12'-6"	38
S2	2	#6	4	7'-0"	24'-0"	72	S27A	2	#6	5	10'-7"	12'-3"	37
S3	4	#6	4	7'-4 1/2"	24'-9"	149	S28A	2	#6	5	10'-5"	12'-1"	36
S4	2	#6	4	7'-6 1/2"	25'-1"	75	S29A	2	#6	5	10'-2"	11'-10"	36
S5	2	#6	4	7'-9"	25'-6"	77	S30A	2	#6	5	9'-11"	11'-7"	35
S6	2	#6	4	7'-11"	25'-10"	78	S31A	2	#6	5	9'-9"	11'-5"	34
S7	2	#6	4	8'-1 1/2"	26'-3"	79	S32A	2	#6	5	9'-7"	11'-3"	34
S8	2	#6	4	8'-3 1/2"	26'-7"	80	S33A	2	#6	5	9'-4"	11'-0"	33
S9	2	#6	4	8'-5 1/2"	26'-11"	81	S34A	2	#6	5	9'-2"	10'-10"	33
S10	2	#6	4	8'-8"	27'-4"	82	S35A	2	#6	5	8'-11"	10'-7"	32
S11	2	#6	4	8'-10"	27'-8"	83	S36A	2	#6	5	8'-8"	10'-4"	31
S12	2	#6	4	9'-0 1/2"	28'-1"	84	S37A	2	#6	5	8'-6"	10'-2"	31
S13	2	#6	4	9'-2 1/2"	28'-5"	85	S38A	2	#6	5	8'-4"	10'-0"	30
S14	2	#6	4	9'-5"	28'-10"	87	S39A	2	#6	5	8'-1"	9'-9"	29
S15	2	#6	4	9'-7"	29'-2"	88	S40A	2	#6	5	7'-11"	9'-7"	29
S16	2	#6	4	9'-9"	29'-6"	89	S41A	2	#6	5	7'-8"	9'-4"	28
S17	2	#6	4	9'-11 1/2"	29'-11"	90	S42A	4	#6	5	7'-6"	9'-2"	55
S18	2	#6	4	10'-1 1/2"	30'-3"	91	S43A	2	#6	5	7'-1"	8'-9"	26
S19	2	#6	4	10'-4"	30'-8"	92	S44A	2	#6	5	6'-10"	8'-6"	26
S20	2	#6	4	10'-6"	31'-0"	93							
S21	8	#6	4	10'-8 1/2"	31'-5"	378							
S22	8	#6	4	10'-9 1/2"	31'-7"	380	S100	58	#5	6	5'-8"	18'-9"	1,134
S23	8	#6	4	11'-1"	32'-2"	387	S101	87	#5	5	5'-8"	6'-8"	605
S24	8	#6	4	11'-2"	32'-4"	389							
S25	2	#6	4	11'-0"	32'-0"	96							
S26	2	#6	4	10'-9 1/2"	31'-7"	95	T1	65	#11	1	21'-6"	24'-8"	8,519
S27	2	#6	4	10'-7"	31'-2"	94							
S28	2	#6	4	10'-4 1/2"	30'-9"	92	T3	36	#5	STR.	--	21'-6"	807
S29	2	#6	4	10'-2"	30'-4"	91							
S30	2	#6	4	9'-11 1/2"	29'-11"	90	T5	48	#8	1	21'-6"	23'-4"	2,990
S31	2	#6	4	9'-9"	29'-6"	89							
S32	2	#6	4	9'-6 1/2"	29'-11"	87	Δ T7	16	#6	3	3'-11"	4'-7"	110
S33	2	#6	4	9'-4"	28'-8"	86	T8	172	#5	7	5'-2"	8'-2"	1,465
S34	2	#6	4	9'-1 1/2"	28'-3"	85							
S35	2	#6	4	8'-11"	27'-10"	84	U1	20	#6	7	6'-8"	20'-4"	611
S36	2	#6	4	8'-8 1/2"	27'-5"	82	U2	36	#6	7	6'-6 1/2"	9'-7"	518
S37	2	#6	4	8'-6"	27'-0"	81	U3	36	#4	7	6'-8"	9'-8"	232
S38	2	#6	4	8'-3 1/2"	26'-7"	80	U4	48	#4	7	3'-8"	6'-8"	214
S39	2	#6	4	8'-1"	26'-2"	79							
S40	2	#6	4	7'-10 1/2"	25'-9"	77	V1	60	#11	STR.	--	19'-10"	6,322
S41	2	#6	4	7'-8"	25'-4"	76							
S42	4	#6	4	7'-5 1/2"	24'-11"	150							
S43	2	#6	4	7'-0 1/2"	24'-1"	72							
S44	2	#6	4	6'-10"	23'-8"	71							

BAR TYPES

ALL BAR DIMENSIONS ARE OUT TO OUT

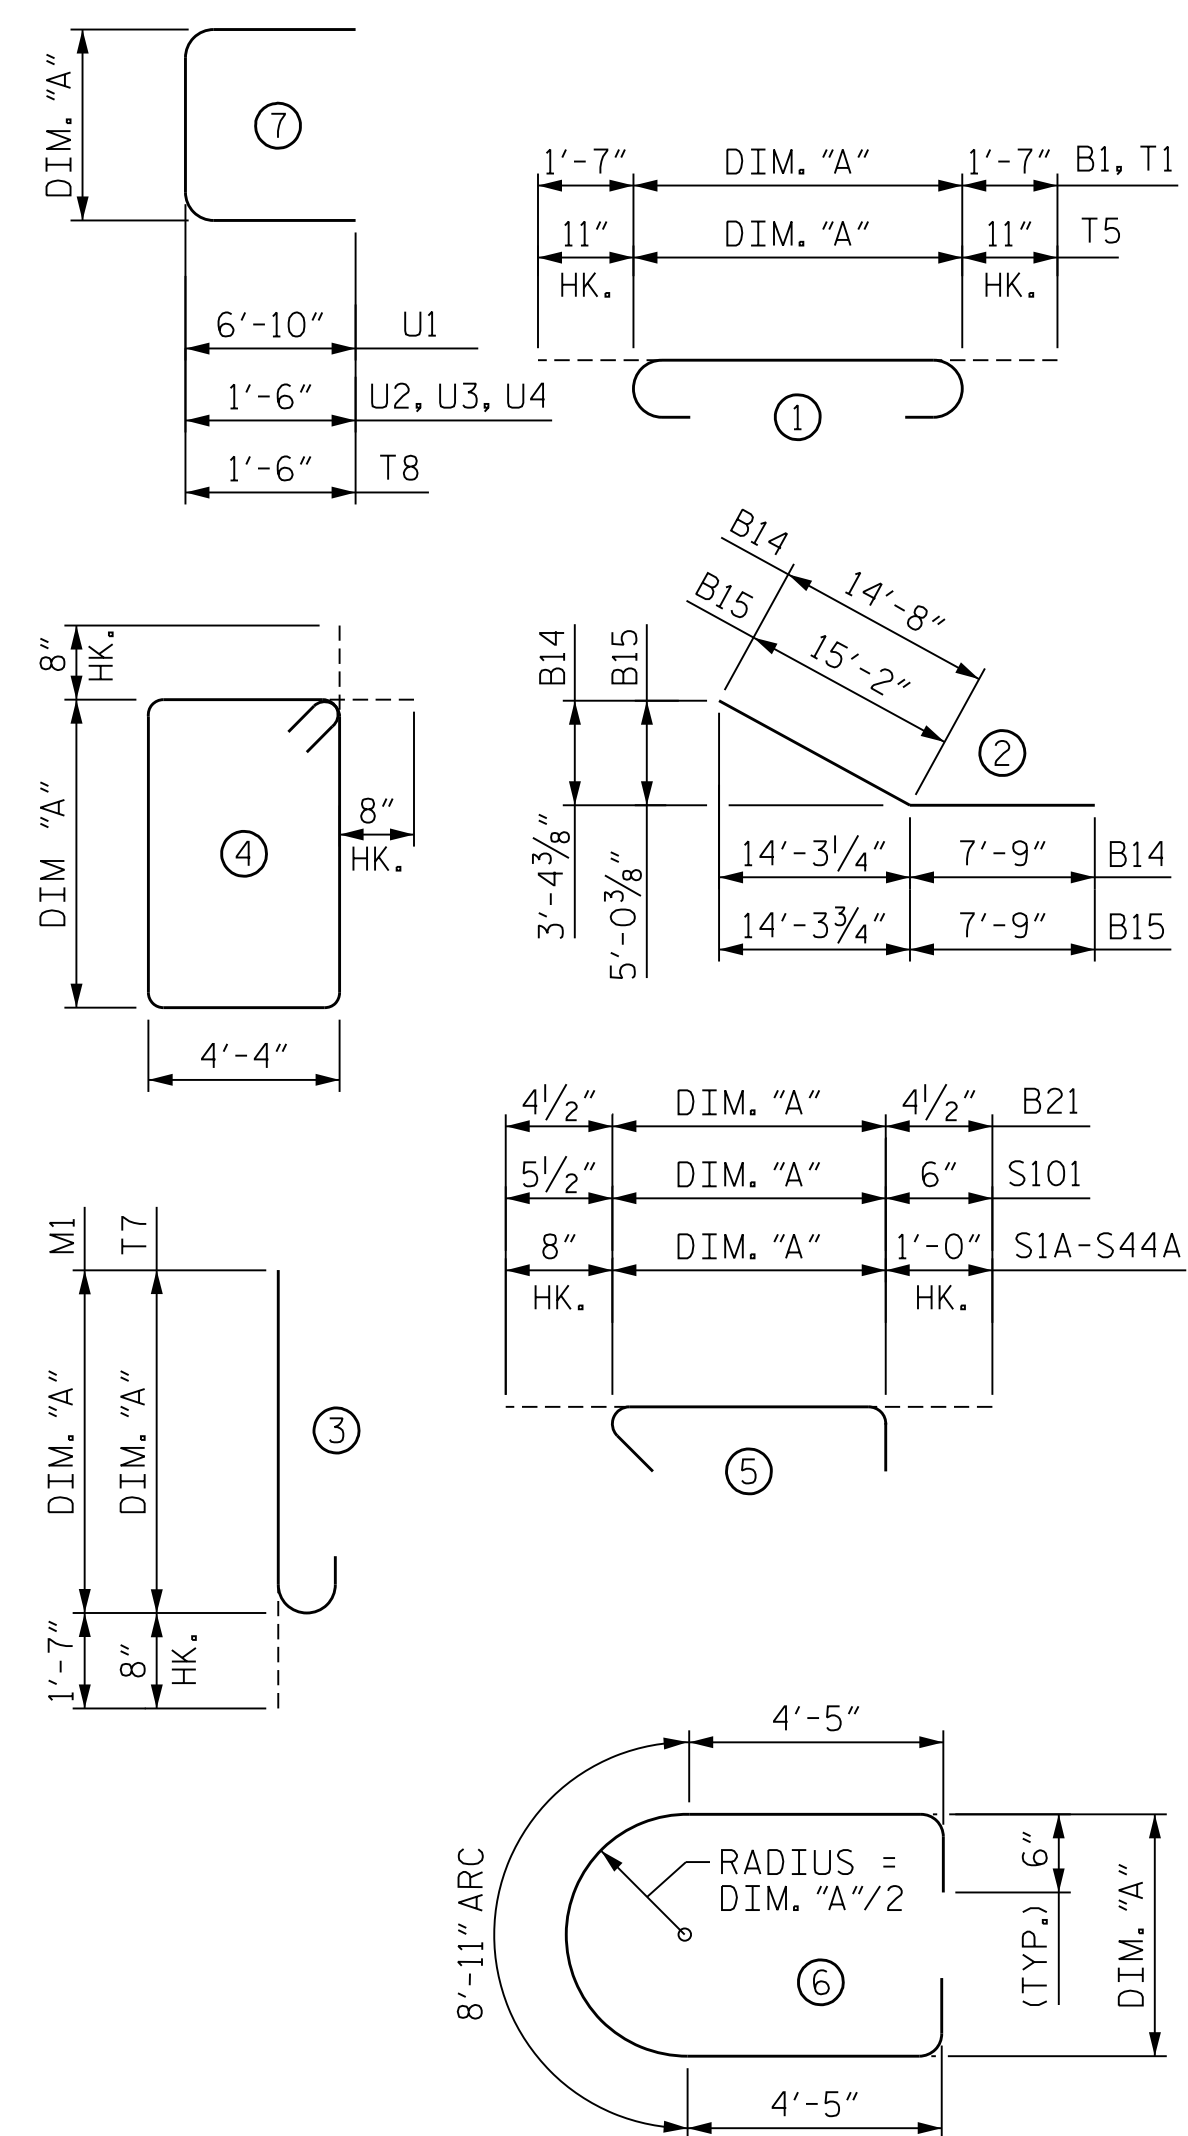

SUMMARY OF QUANTITIES - BENT 1

REINFORCING STEEL	LBS.	46,059
CLASS AA CONCRETE:		
POUR #1 - FOOTING	C.Y.	116.6
POUR #2 - COLUMN	C.Y.	34.6
POUR #3 - CAP	C.Y.	108.0
TOTAL	C.Y.	259.2
HP 14x73 STEEL PILES	NO.	25
	LF	938
PILE DRIVING EQUIPMENT SETUP FOR HP 14X73 STEEL PILES	EA.	25

Δ = ASTM A706 WELDABLE REINFORCING STEEL

NOTE

SEE SHEET 1 OF 5 FOR NOTES.

PROJECT NO. U-2579AB
FORSYTH COUNTY
 STATION: 60+66.06 -Y15FLYAC-

SHEET 5 OF 5

STATE OF NORTH CAROLINA
 DEPARTMENT OF TRANSPORTATION
 RALEIGH

SUBSTRUCTURE
 BENT 1
 BILL OF MATERIALS



Dominic A. Colletti 10/15/2021

REVISIONS

NO.	BY:	DATE:	NO.	BY:	DATE:
1	--	--	3	--	--
2	--	--	4	--	--

SHEET NO.
S04-094
TOTAL SHEETS
144



DOCUMENT NOT CONSIDERED FINAL
 UNLESS ALL SIGNATURES COMPLETED