



SECTION A-A

** = SEE "SUPERSTRUCTURE PLAN OF SPANS UNIT 1" SHEET 3 OF 4

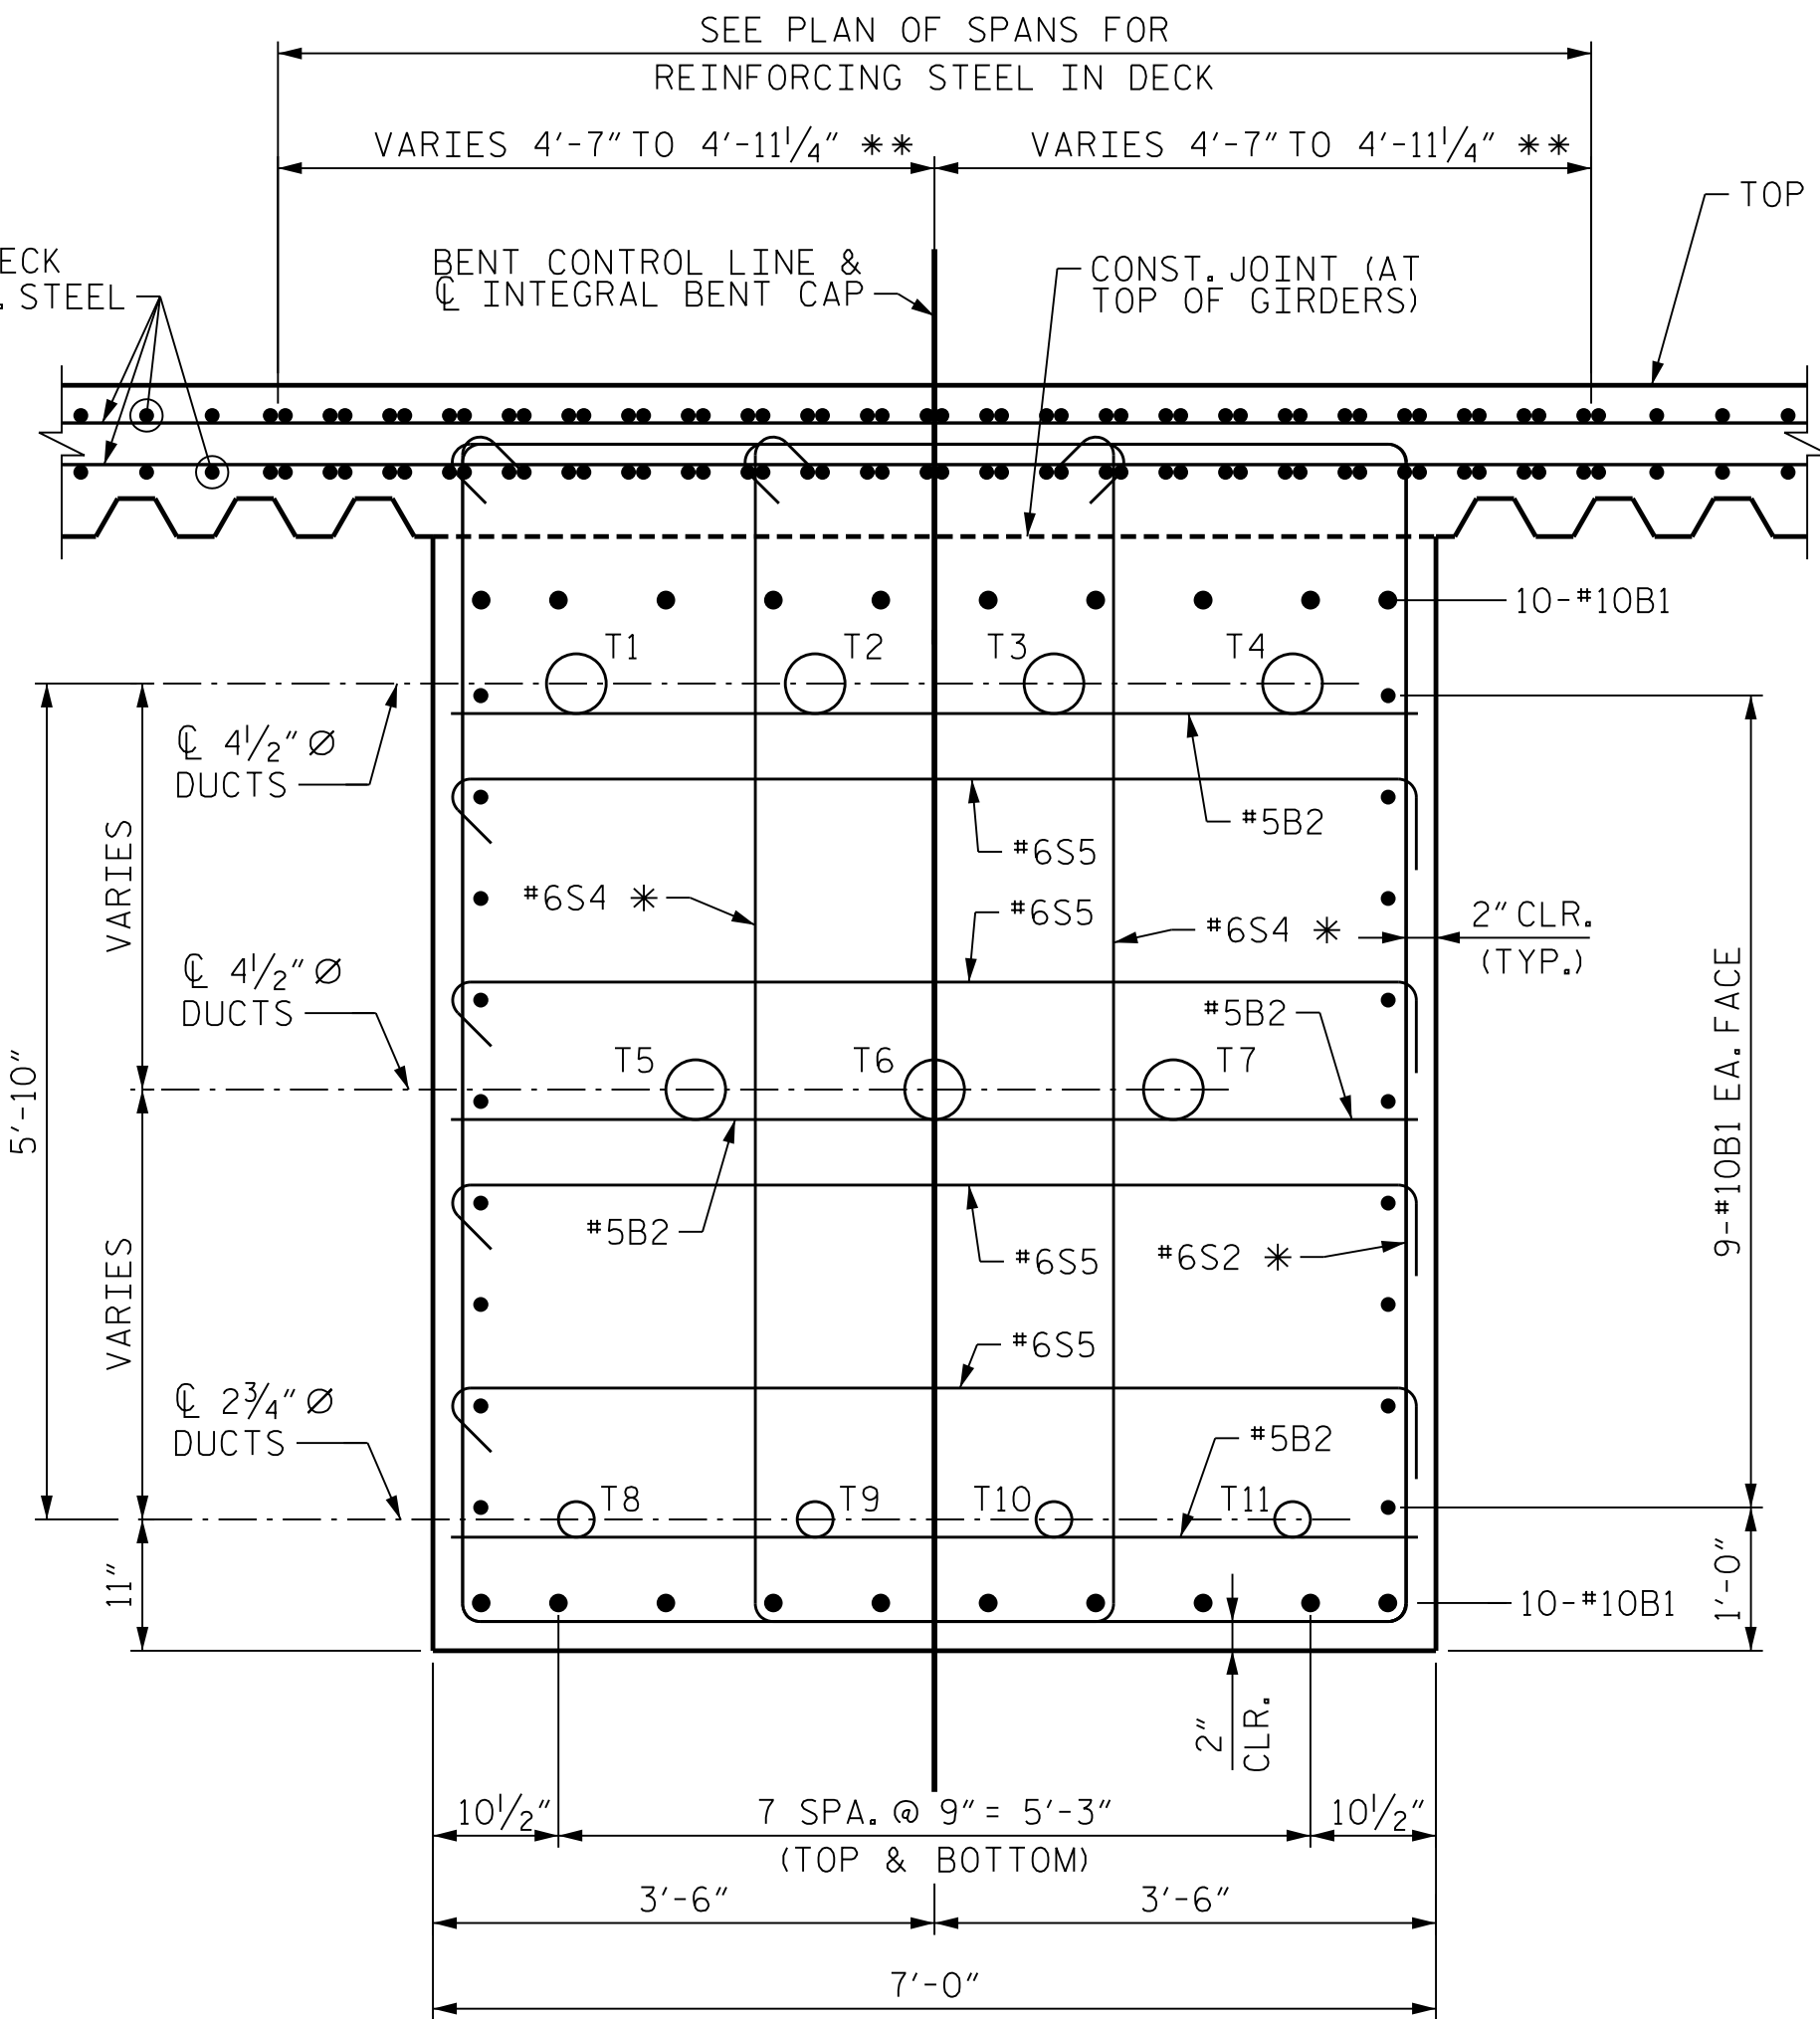


SECTION B-B

* = SEE STIRRUP DIAGRAM
** = SEE "SUPERSTRUCTURE PLAN OF SPANS UNIT 1" SHEET 3 OF 4

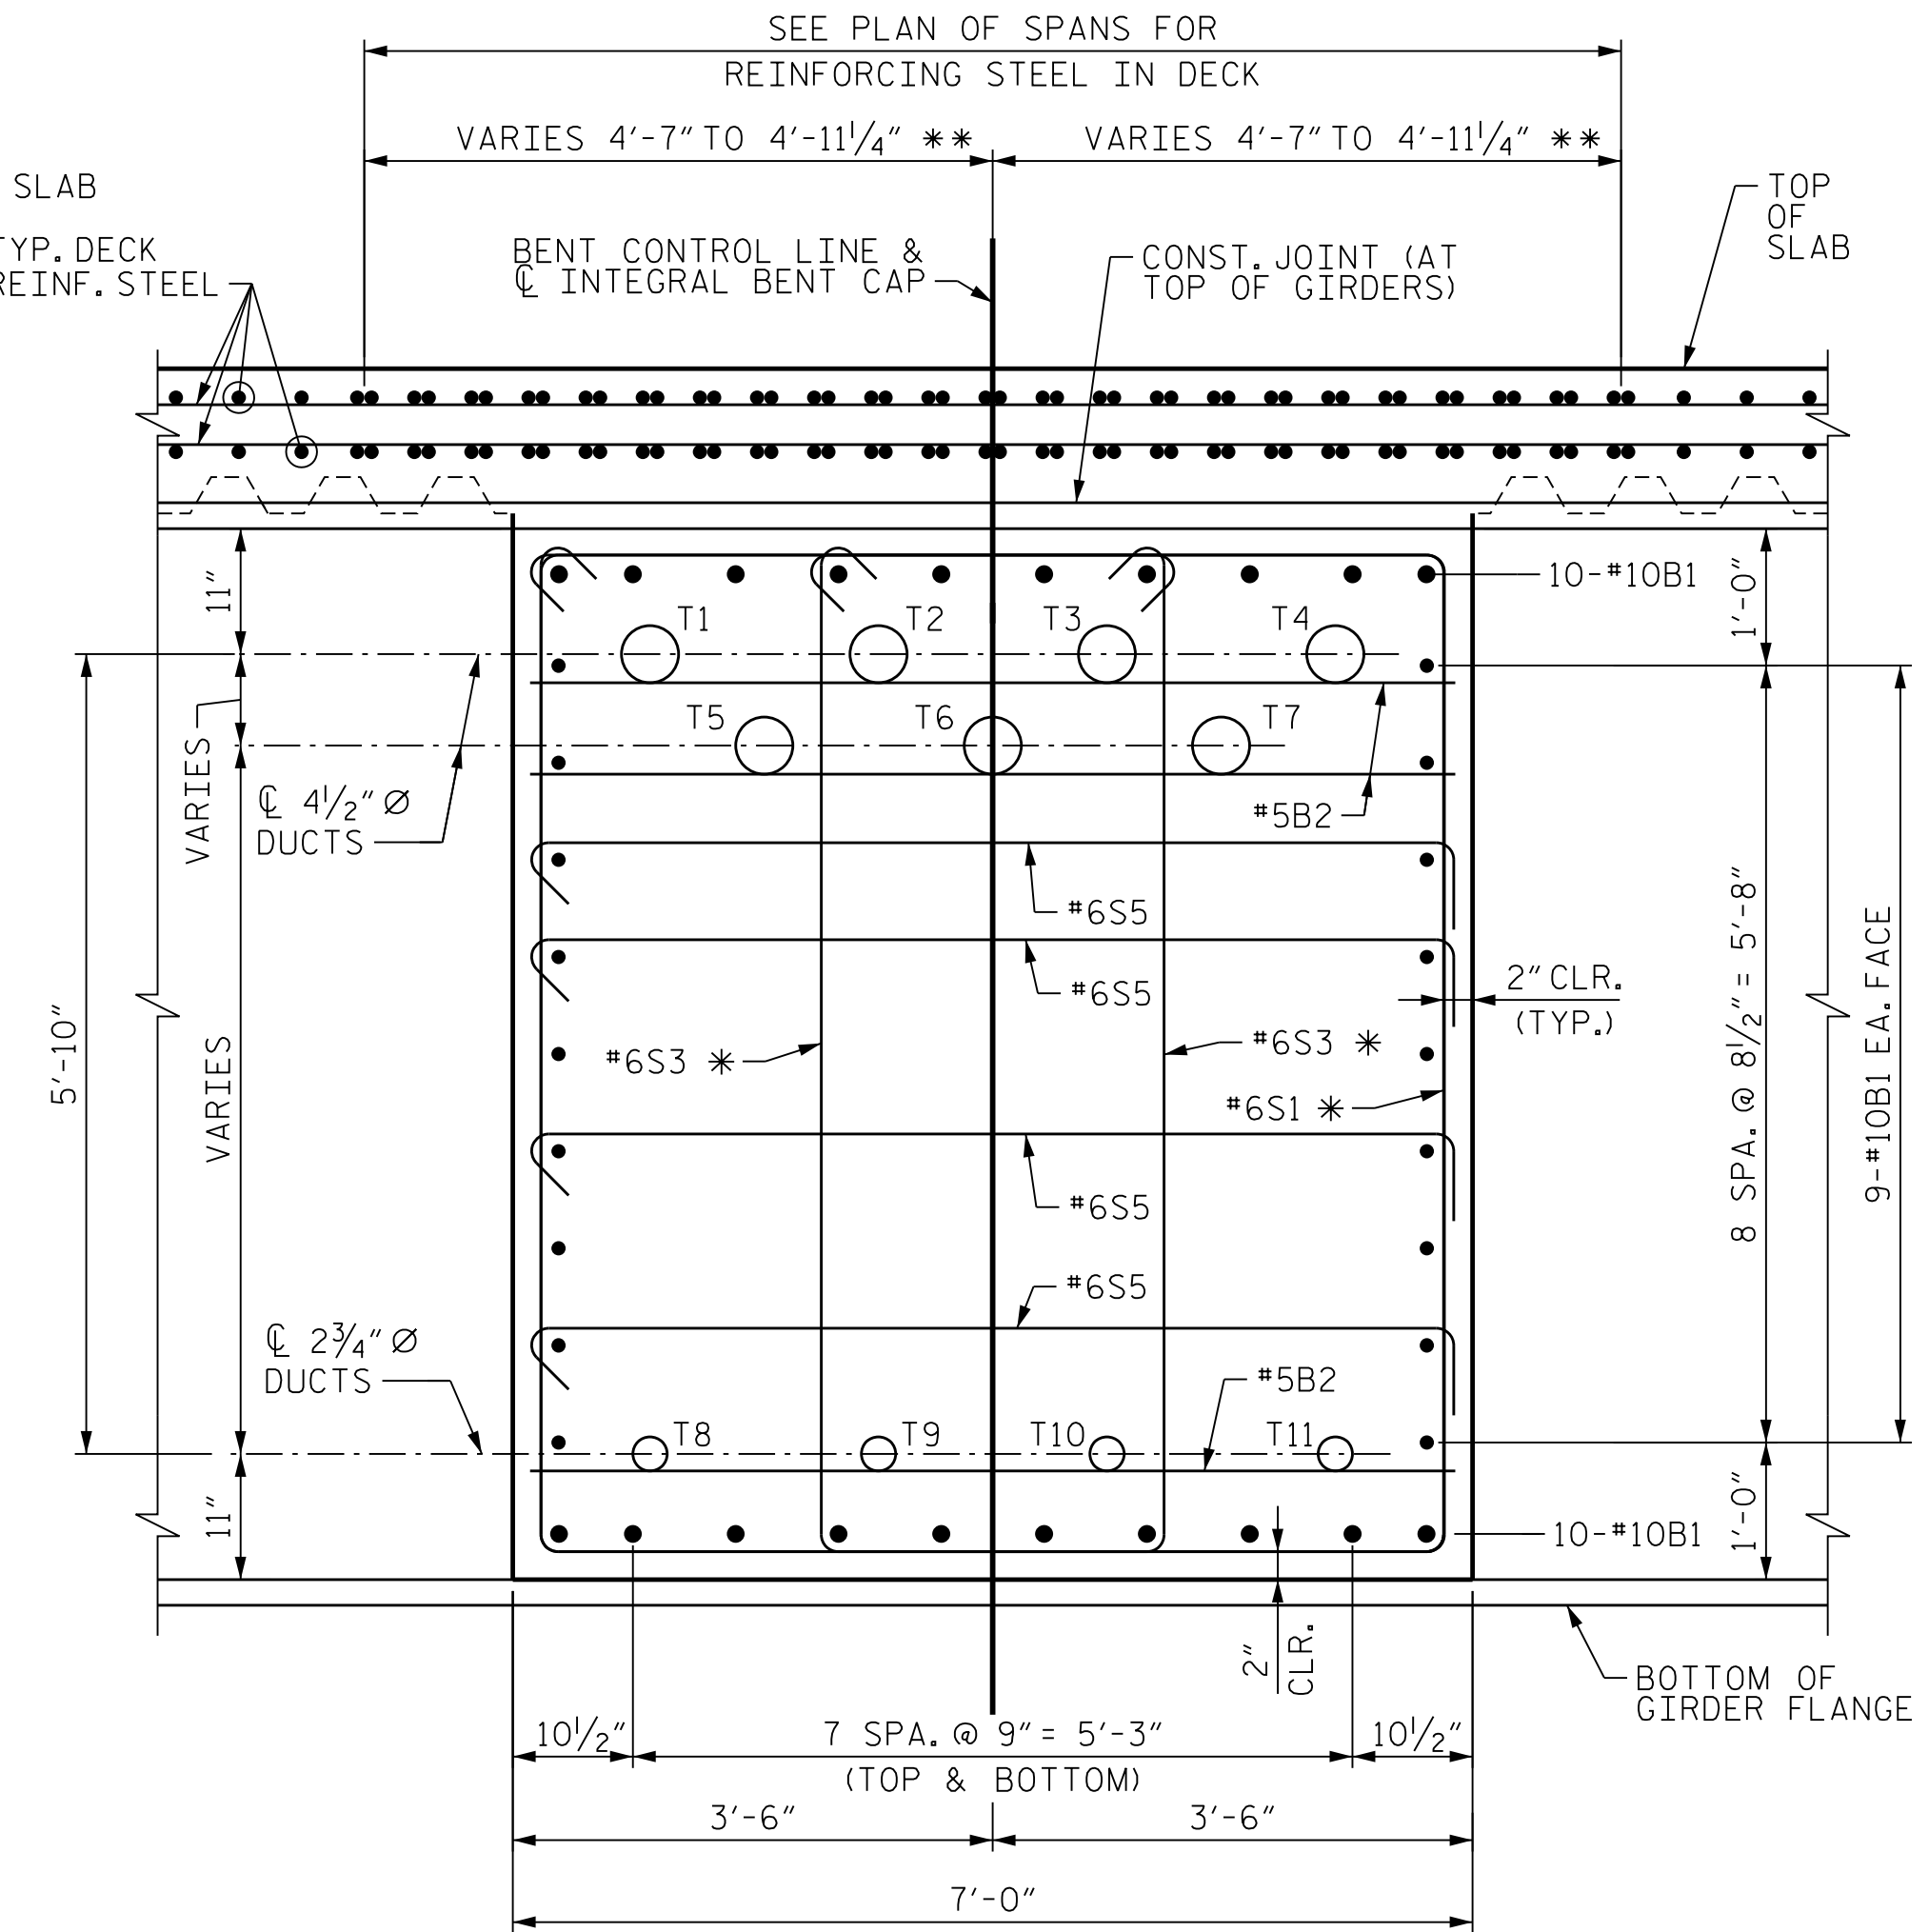


SECTION C-C

** = SEE "SUPERSTRUCTURE PLAN OF SPANS UNIT 1" SHEET 3 OF 4

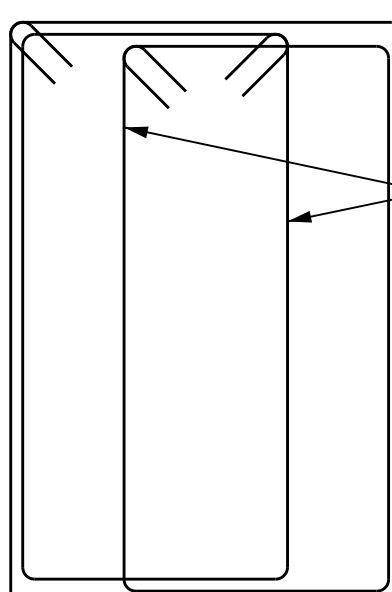


ELEVATION (SCHEMATIC)

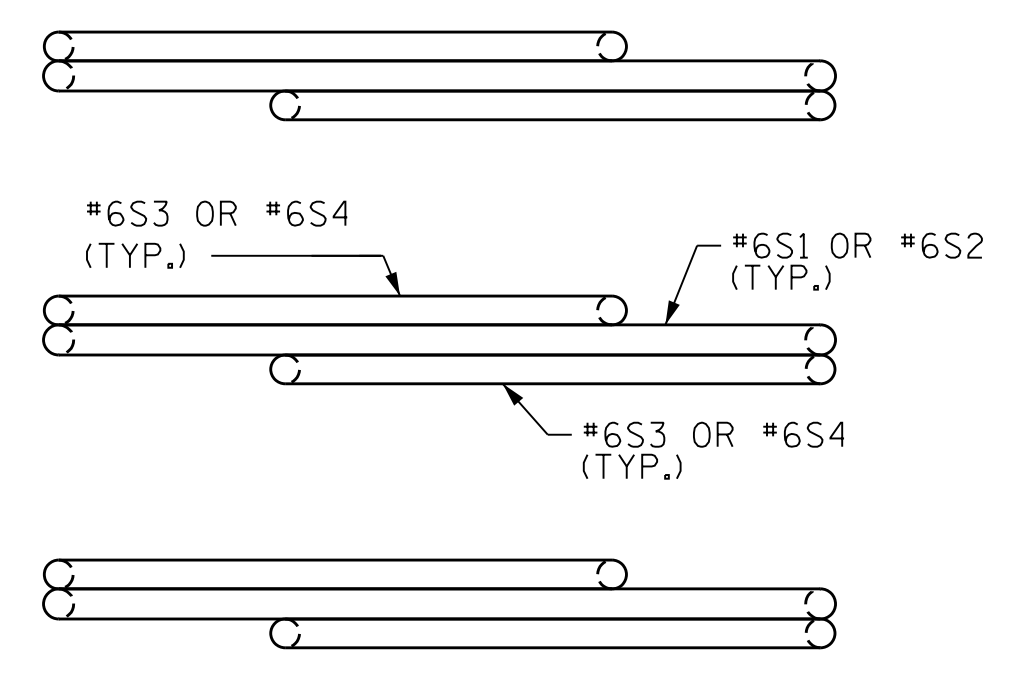


PLAN (SHOWING BAR WIDTHS AND REQUIRED PLACEMENT)

STIRRUP DIAGRAM

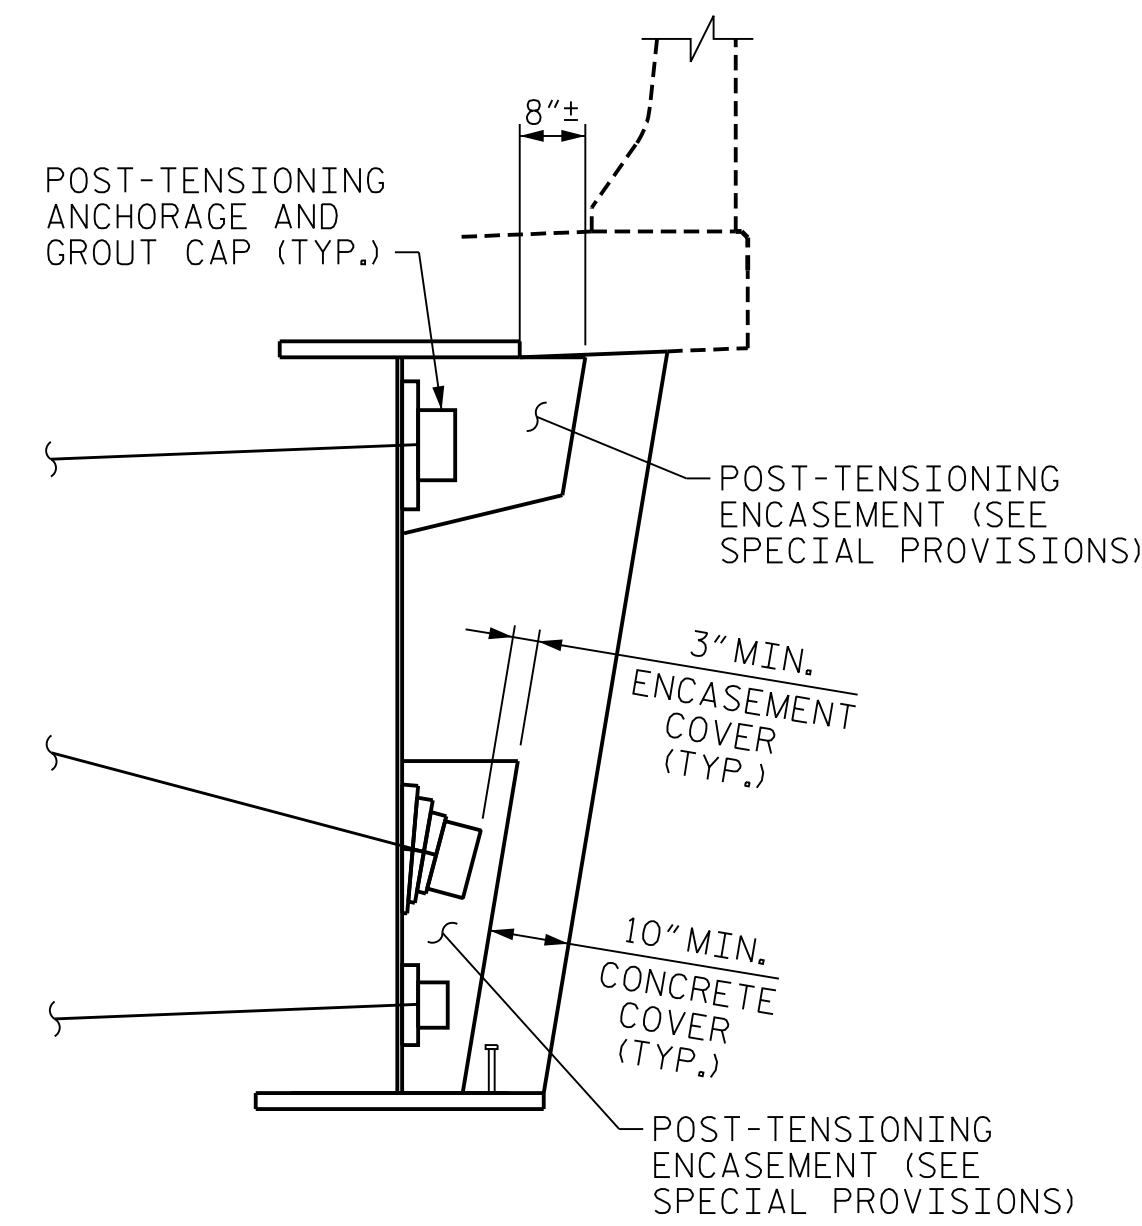

SECTION G-G

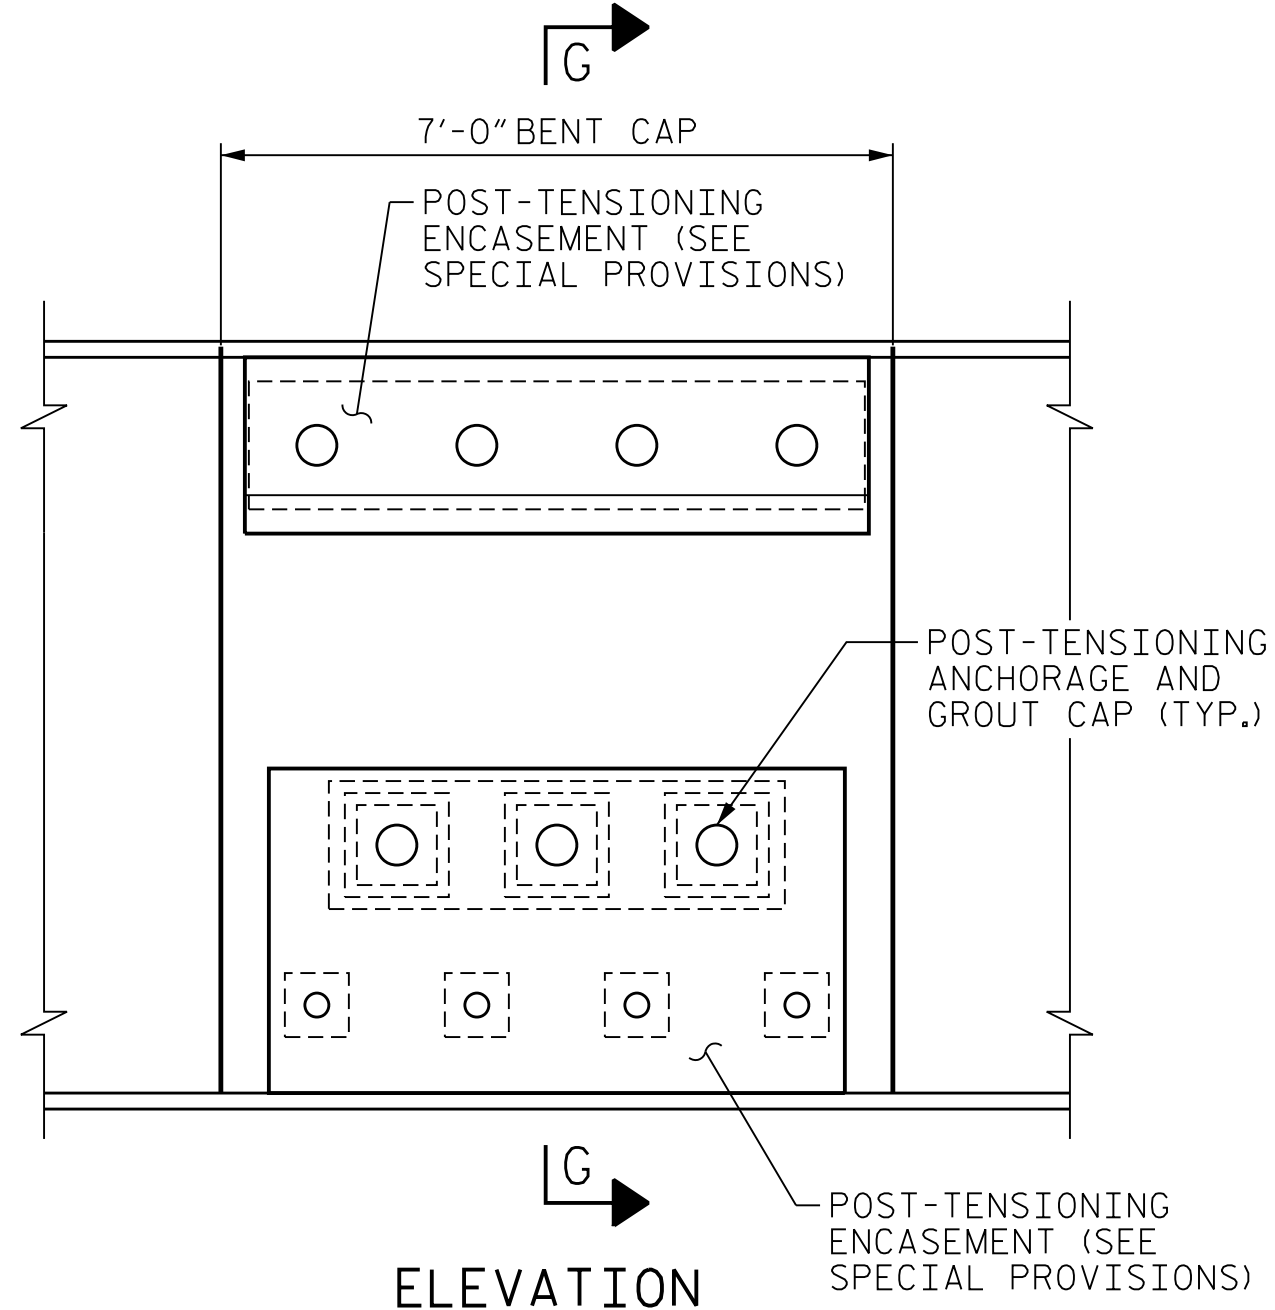


ELEVATION

POST-TENSIONING ENCASUREMENT DETAILS

PROJECT NO. U-2579AB
 FORSYTH COUNTY
 STATION: 60+66.06 -Y15FLYAC-
 SHEET 3 OF 3

STATE OF NORTH CAROLINA
 DEPARTMENT OF TRANSPORTATION
 RALEIGH

SUBSTRUCTURE BENT 3 BENT CAP DETAILS

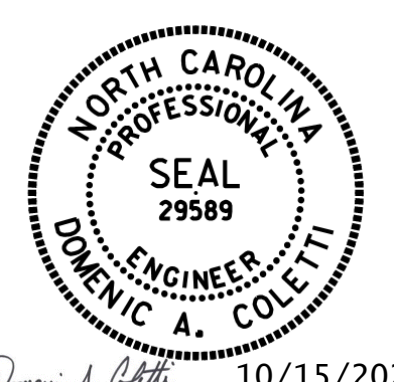

10/15/2021

DES BY: S. JING	DATE: 10/19	DWG BY: B. PETERSON	DATE: 10/19
DES CHK: J. CABABE	DATE: 10/19	CHK BY: J. CABABE	DATE: 11/19



DOCUMENT NOT CONSIDERED FINAL UNLESS ALL SIGNATURES COMPLETED

REVISIONS						SHEET NO.	
NO.	BY:	DATE:	NO.	BY:	DATE:	SHEET NO.	
1	--	--	3	--	--	TOTAL SHEETS 144	
2	--	--	4	--	--		

PLOT DRIVER: NCDOT_pdf_color_eng-50dpi
 USER: PPETERSO
 DATE: 10/14/2021
 TIME: 4:07:40 PM
 FILE: ...SUBSTR