



NOTE
SEE SHEET 1 OF 5 FOR NOTES.

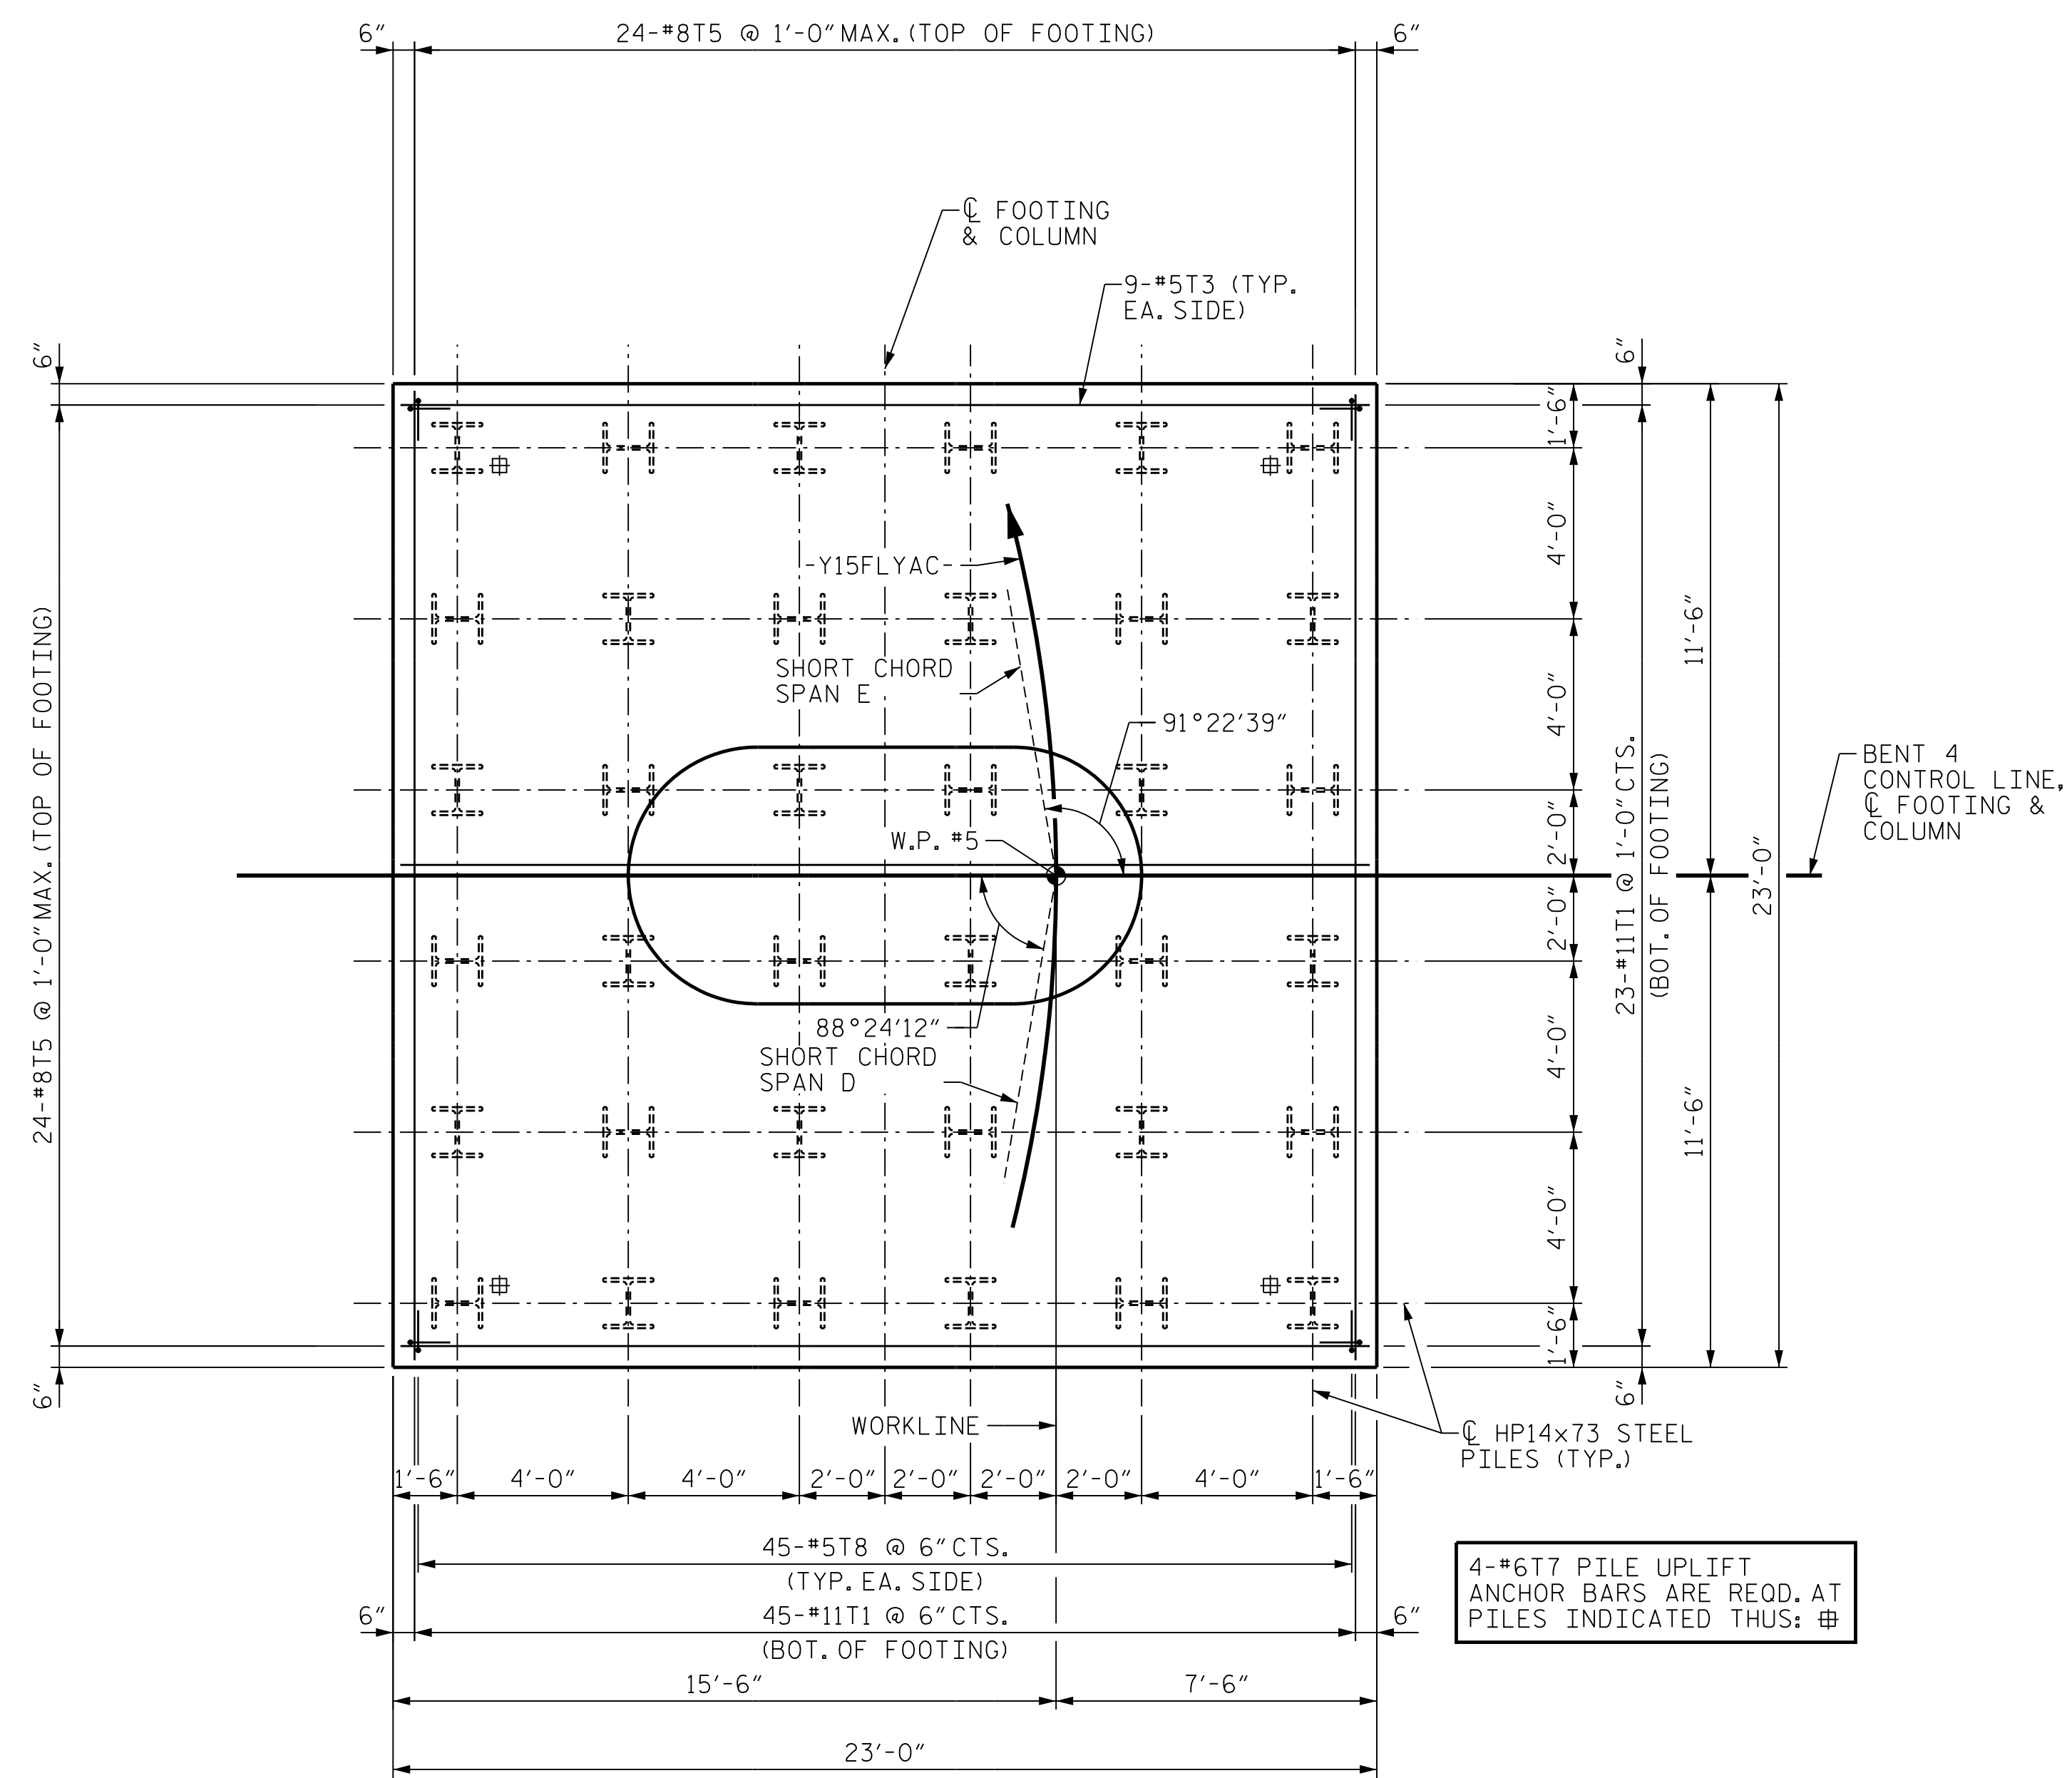


FOOTING PLAN

4-#6T7 PILE UPLIFT ANCHOR BARS ARE REOD. AT PILES INDICATED THUS: #

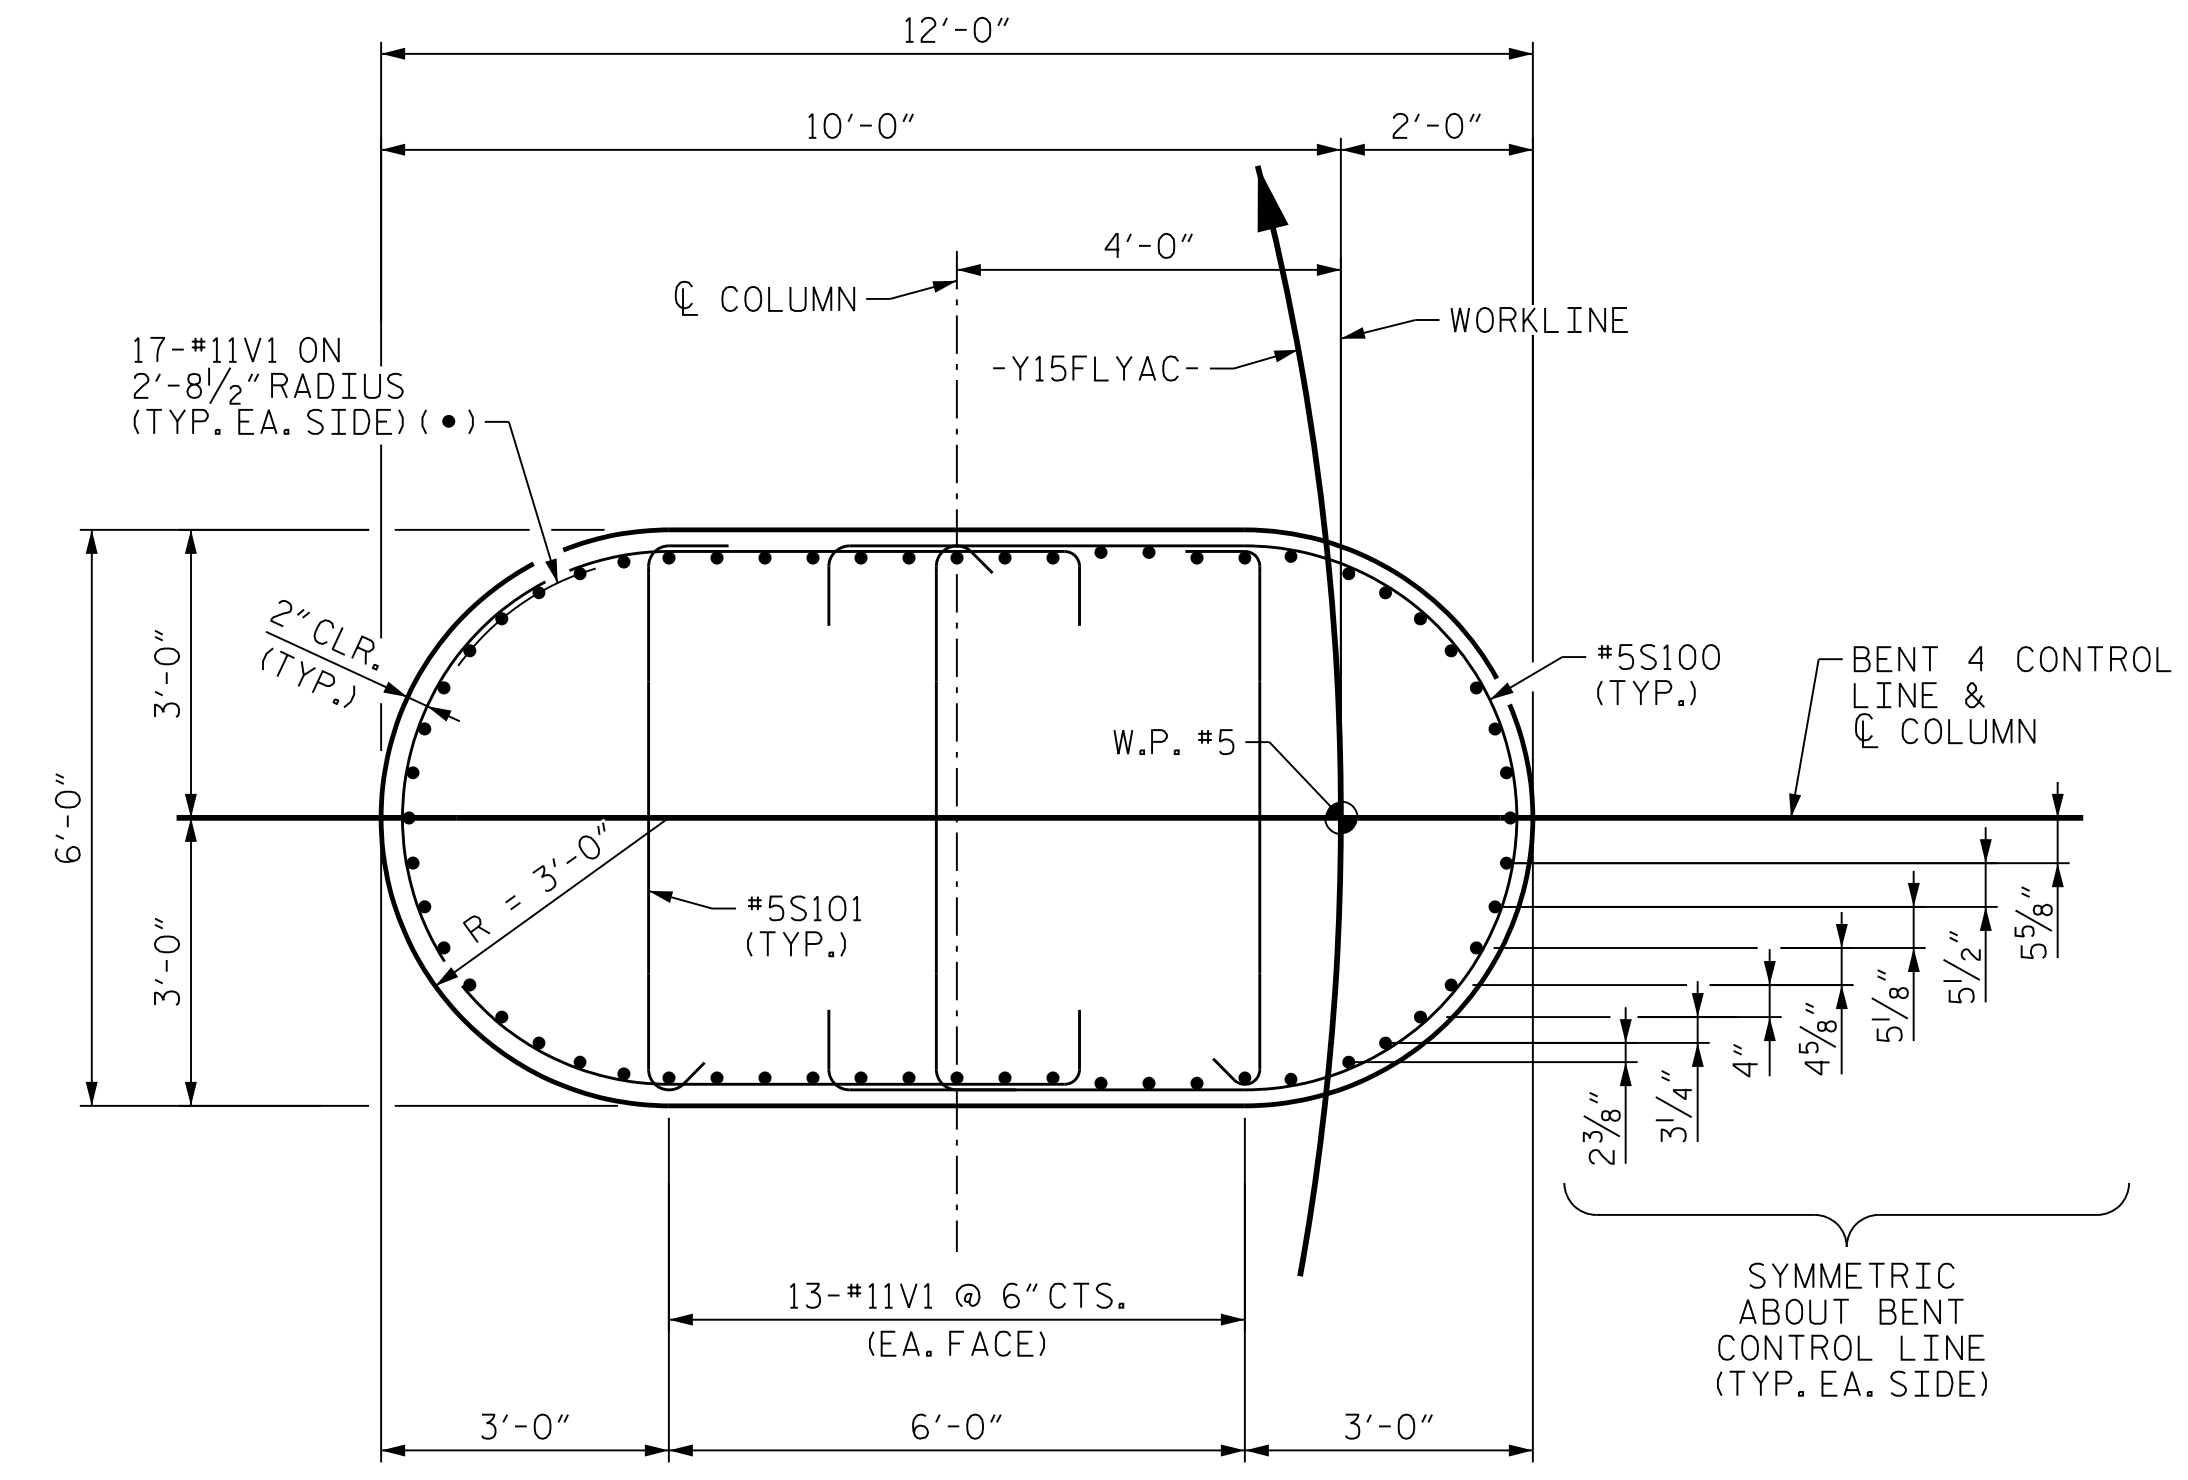

SECTION B-B

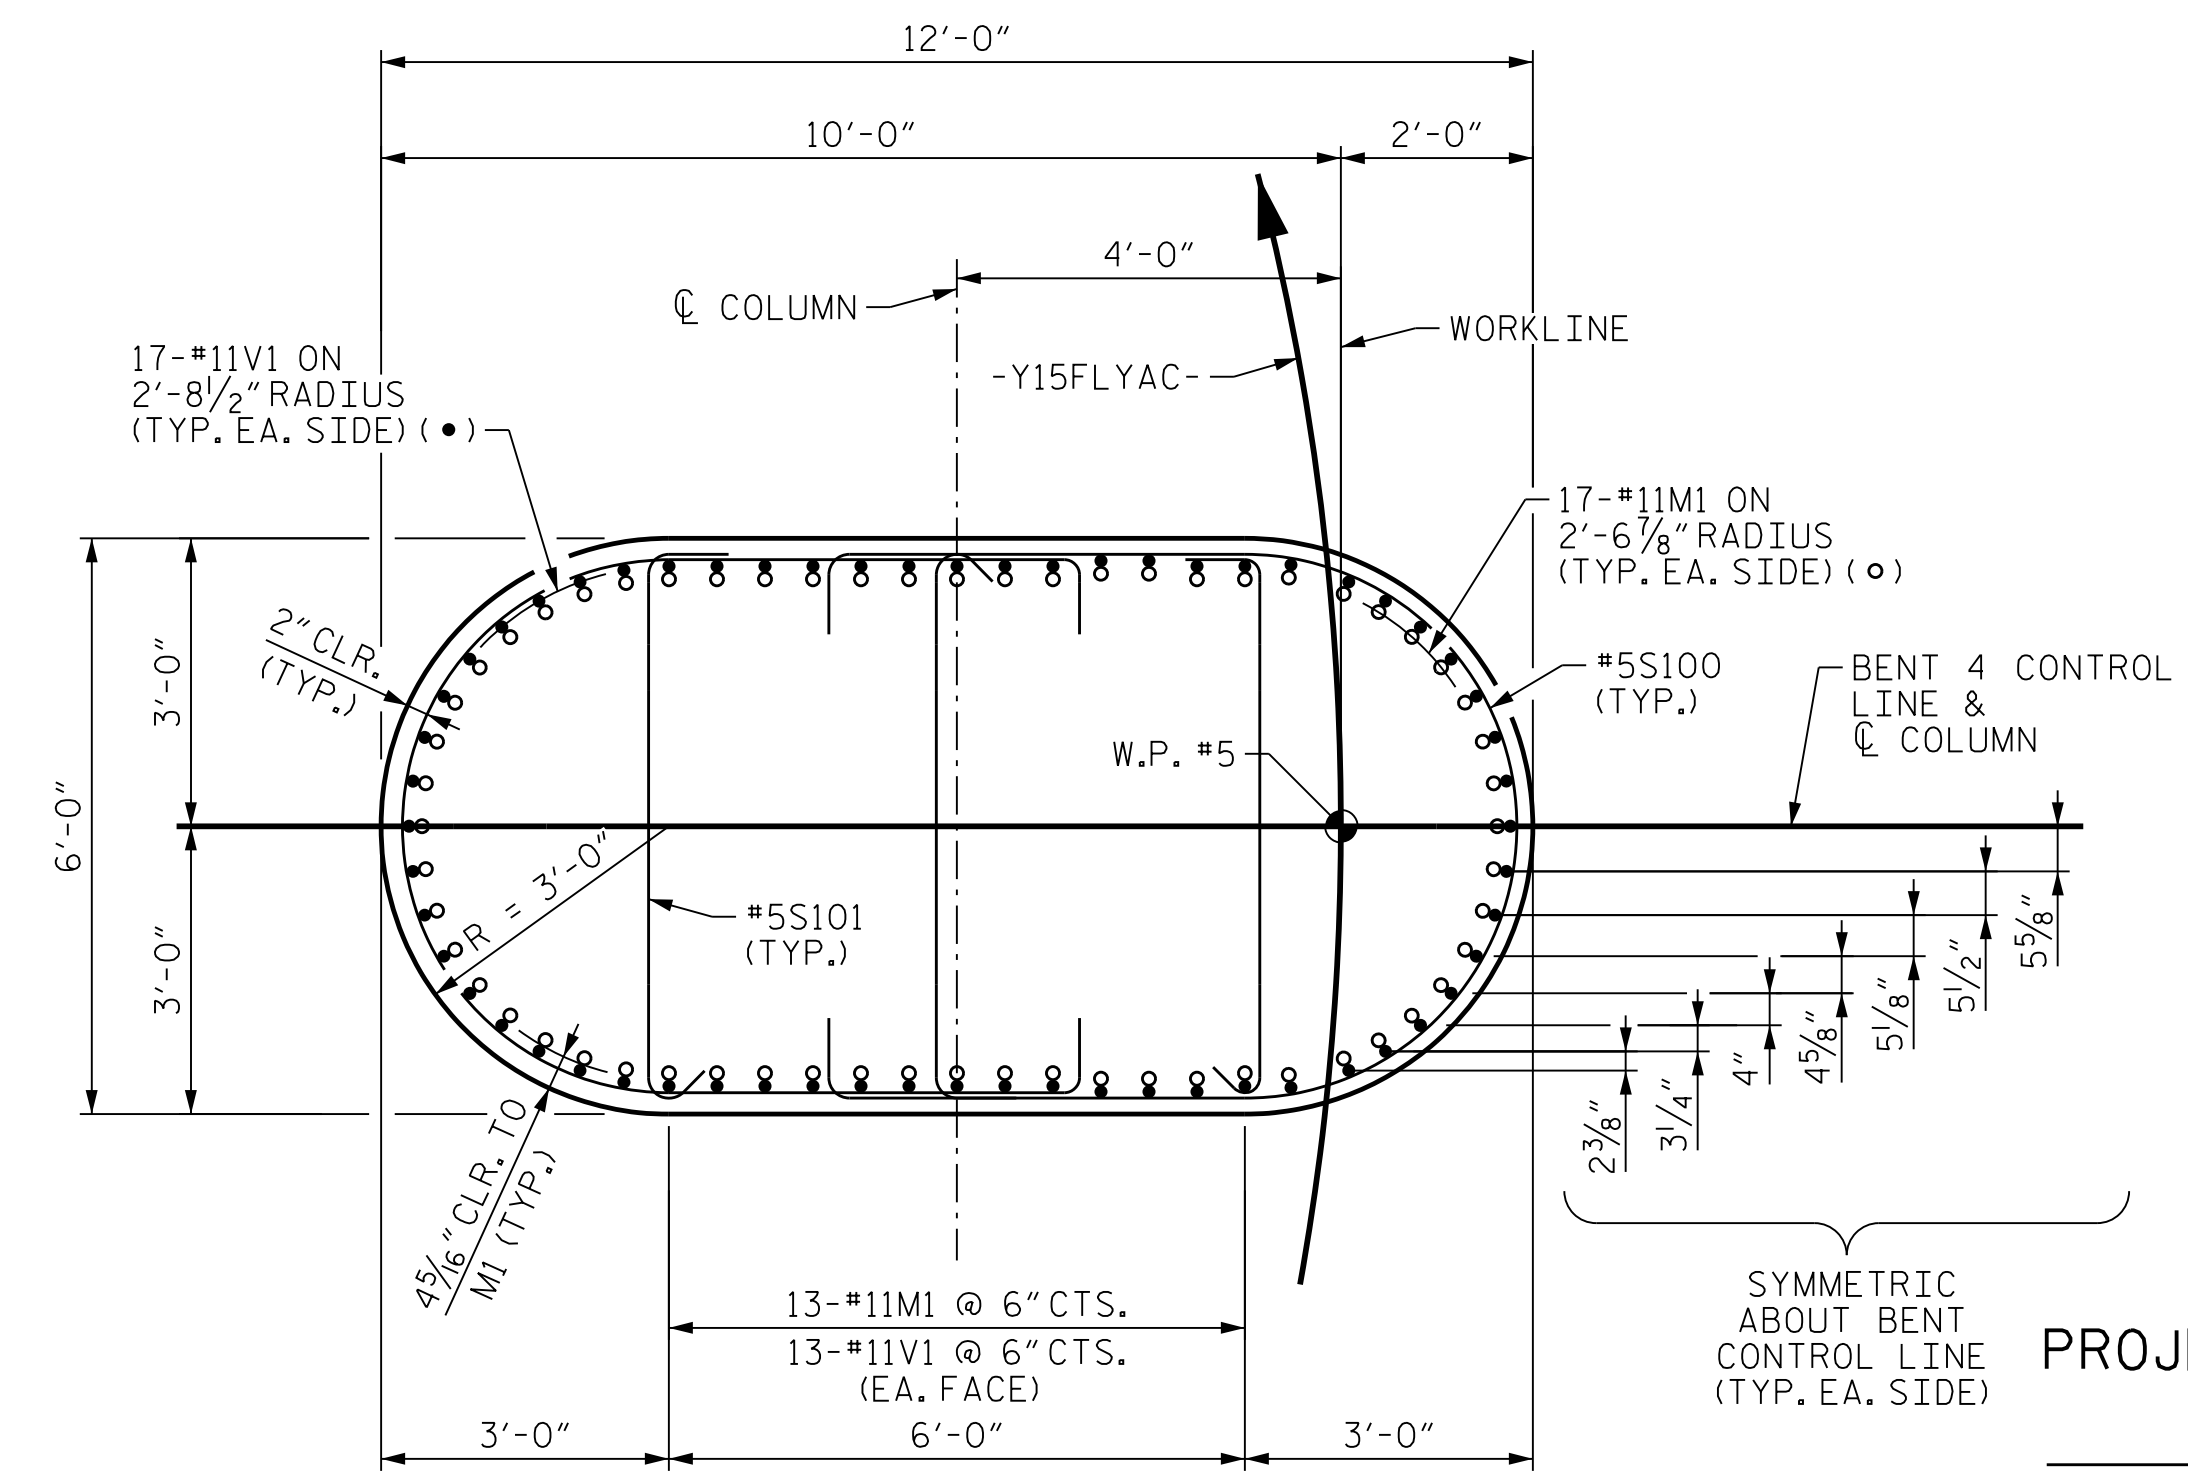

SECTION A-A

PROJECT NO. U-2579AB
FORSYTH COUNTY
STATION: 60+66.06 -Y15FLYAC-

SHEET 2 OF 5

STATE OF NORTH CAROLINA
DEPARTMENT OF TRANSPORTATION
RALEIGH

**SUBSTRUCTURE
BENT 4
FOOTING & COLUMN
DETAILS**



Domenic A. Colletti 10/15/2021

REVISIONS						SHEET NO. S04-109 TOTAL SHEETS 144
NO.	BY:	DATE:	NO.	BY:	DATE:	
1	--	--	3	--	--	TOTAL SHEETS 144
2	--	--	4	--	--	



DOCUMENT NOT CONSIDERED FINAL
UNLESS ALL SIGNATURES COMPLETED

PLOT DRIVER: NCDOT... PENTABLE: NCDOT STRUCTURES DEFAULT PEN.tbl
USER: PPETERSO DATE: 10/14/2021
FILE: ...SUBSTR

DES BY: J. CABABE	DATE: 10/19	DWG BY: B. PETERSON	DATE: 10/19
DES CHK: S. CHAUDHARI	DATE: 10/19	CHK BY: N. LIU	DATE: 11/19