



FOOTING PLAN

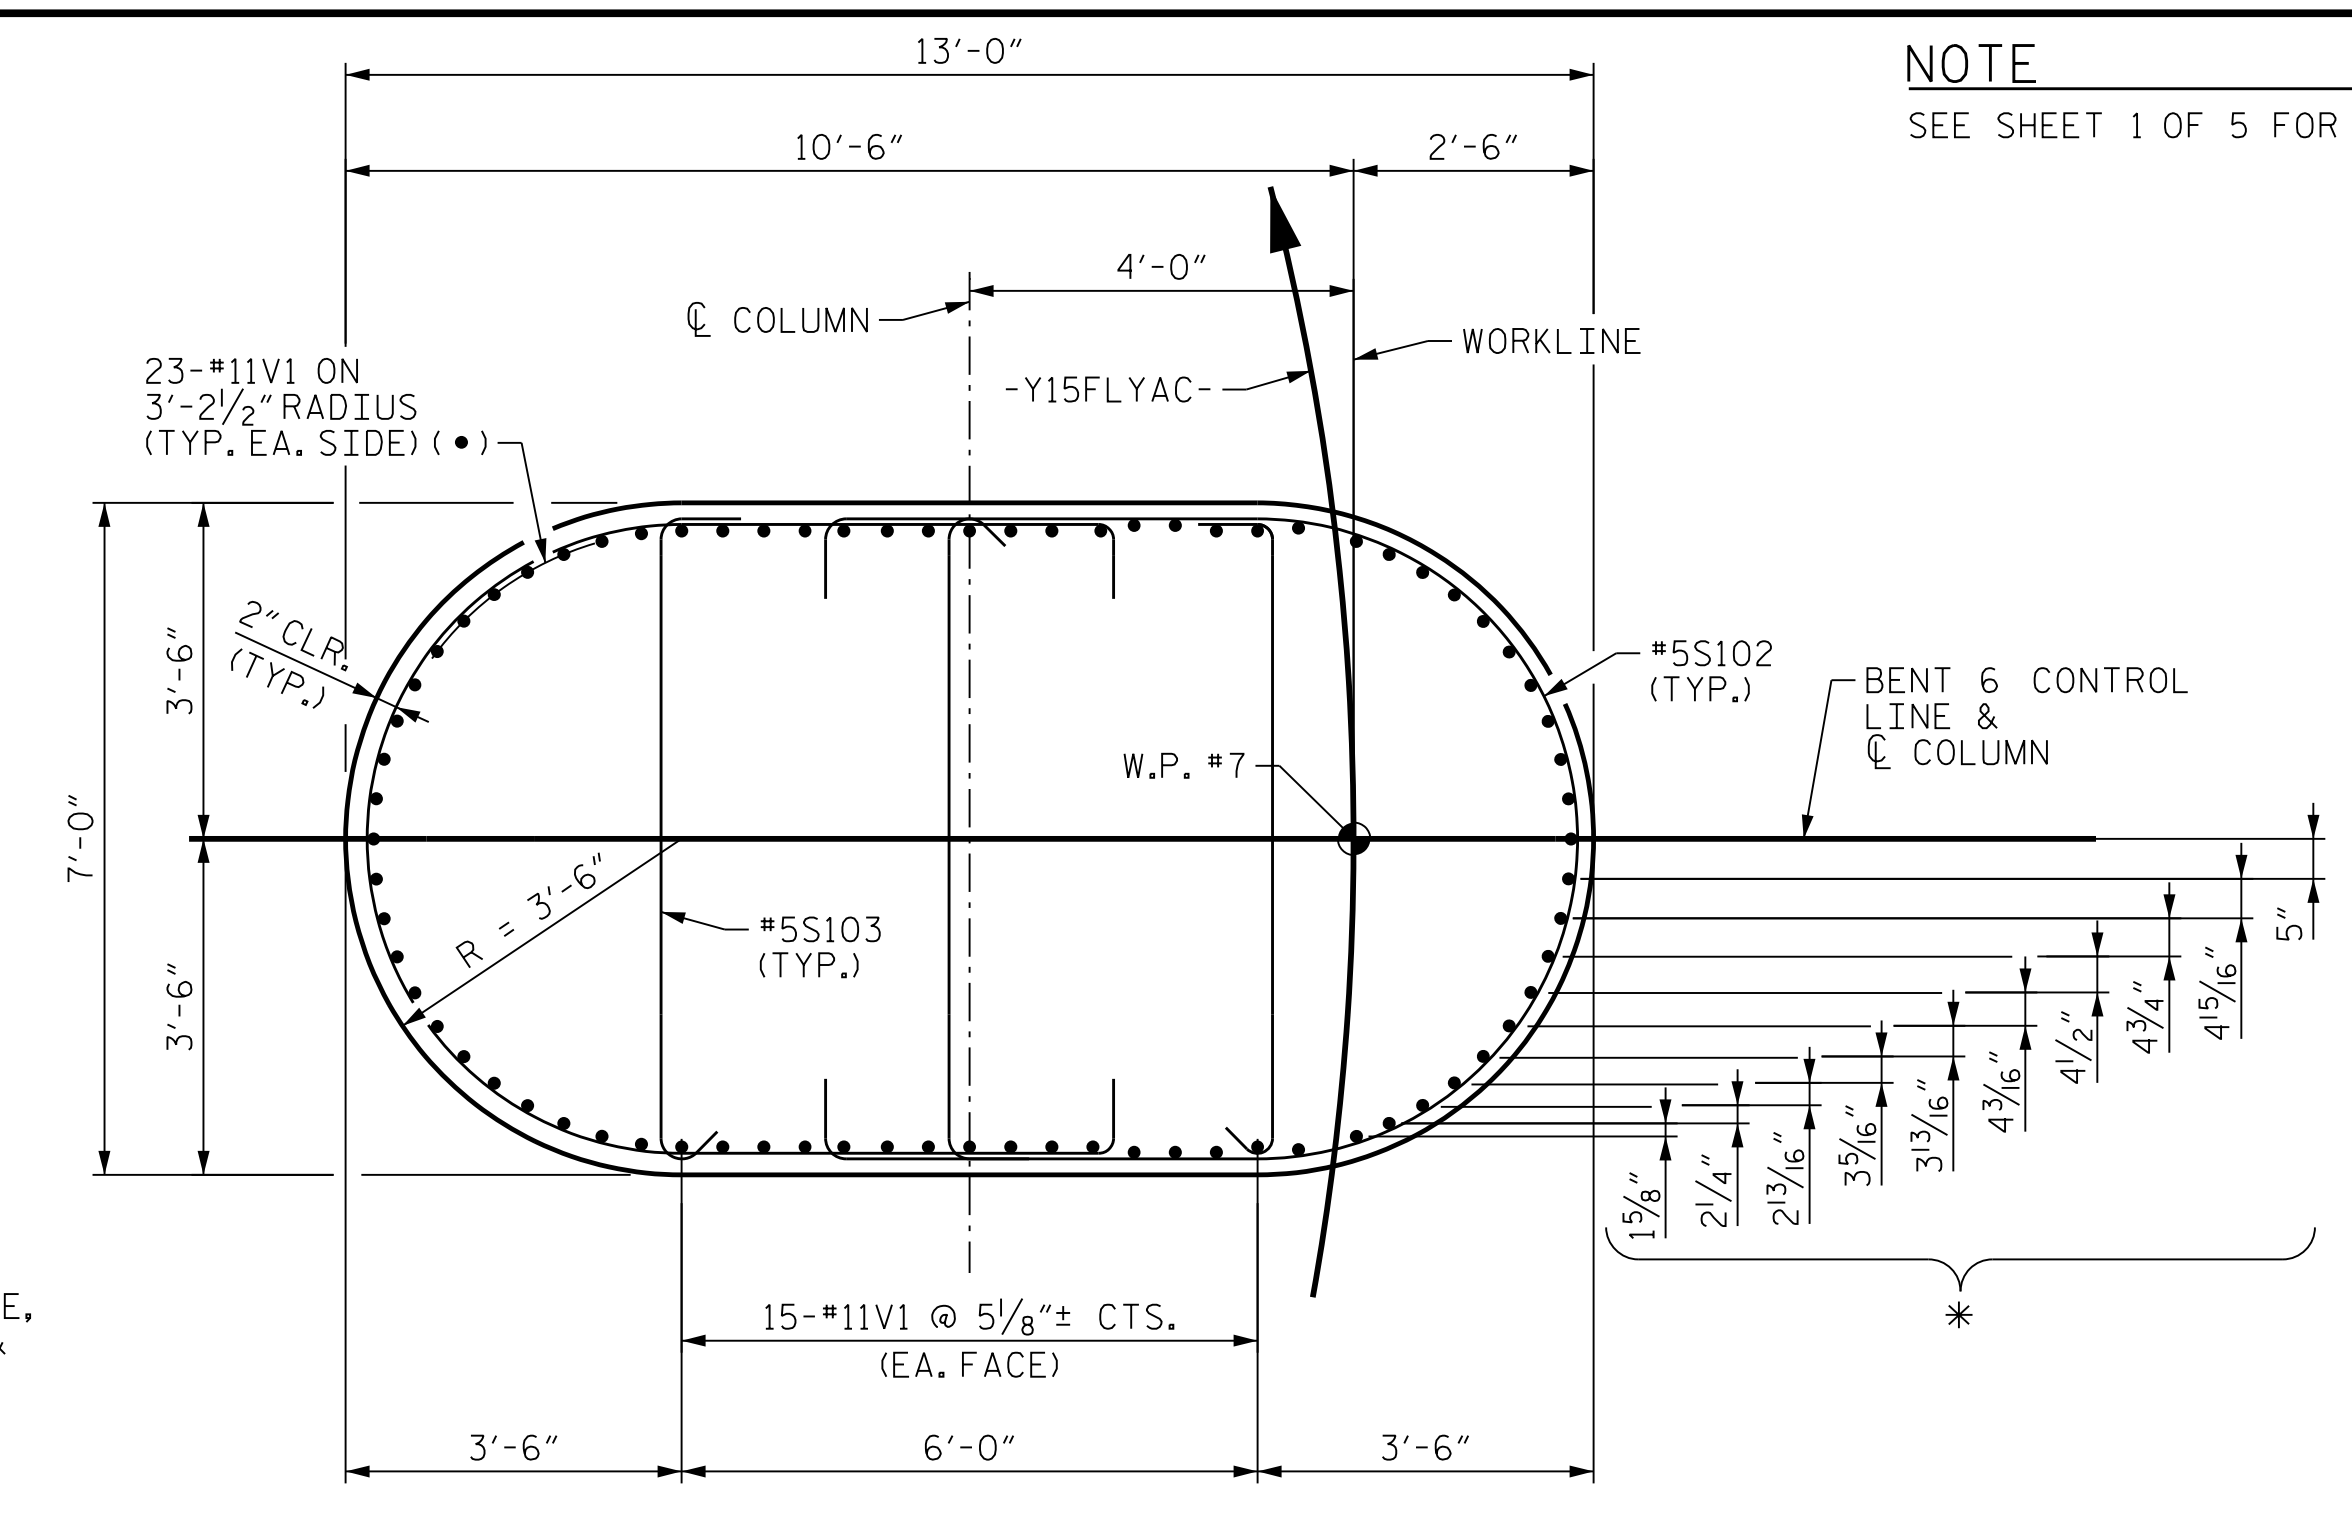

SECTION B-B

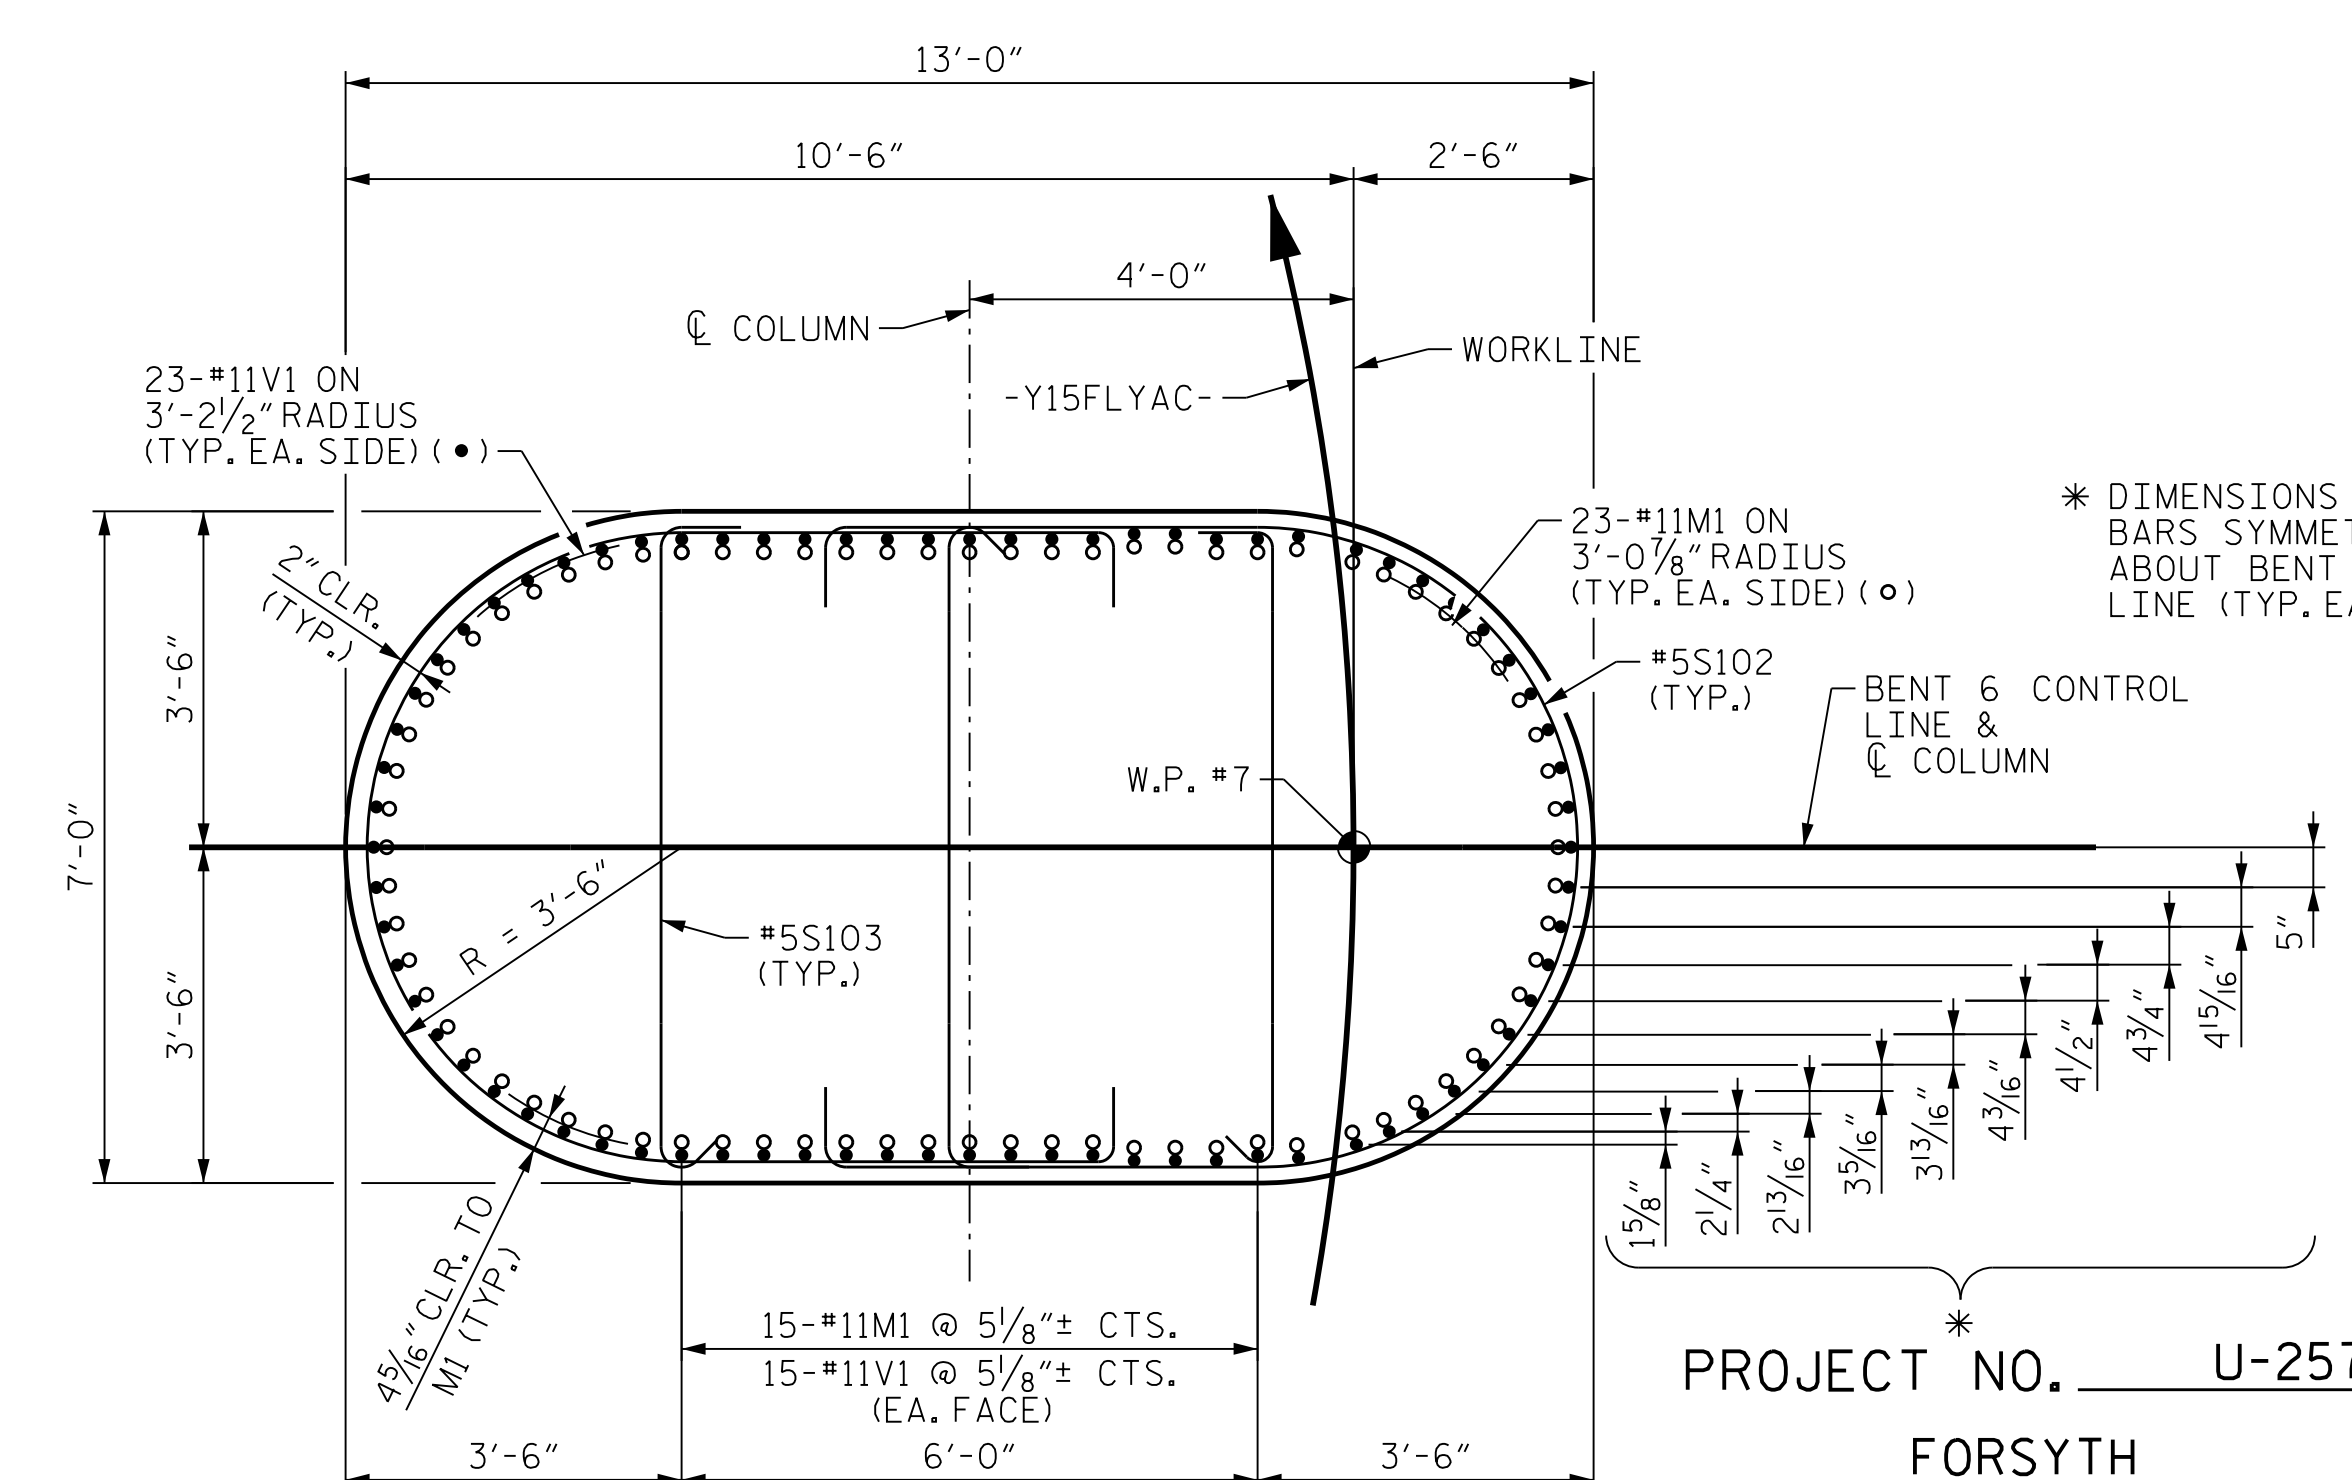

SECTION A-A

NOTE
SEE SHEET 1 OF 5 FOR NOTES.

* DIMENSIONS TO "V" BARS SYMMETRIC ABOUT BENT CONTROL LINE (TYP. EA. SIDE)

PROJECT NO. U-2579AB
 FORSYTH COUNTY
 STATION: 60+66.06 -Y15FLYAC-

SHEET 2 OF 5




10/15/2021

STATE OF NORTH CAROLINA
 DEPARTMENT OF TRANSPORTATION
 RALEIGH
SUBSTRUCTURE
BENT 6
FOOTING & COLUMN
DETAILS

REVISIONS					
NO.	BY:	DATE:	NO.	BY:	DATE:
1	--	--	3	--	--
2	--	--	4	--	--

SHEET NO. S04-119
 TOTAL SHEETS 144

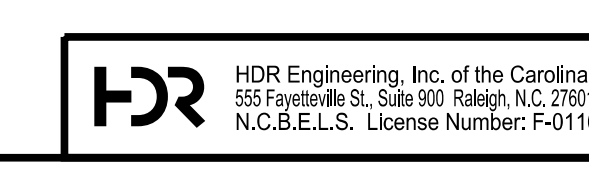

DOCUMENT NOT CONSIDERED FINAL UNLESS ALL SIGNATURES COMPLETED

PLOT DRIVER: NCDOT_pdf_color_eng-50.ppt
 USER: PETERSON
 DATE: 10/14/2021
 TIME: 4:09:50 PM
 FILE: ...SUBSTR

DES BY: <u>J. CABABE</u>	DATE: <u>10/19</u>	DWG BY: <u>B. PETERSON</u>	DATE: <u>10/19</u>
DES CHK: <u>S. CHAUDHARI</u>	DATE: <u>10/19</u>	CHK BY: <u>N. LIU</u>	DATE: <u>11/19</u>