



PLAN OF CAP

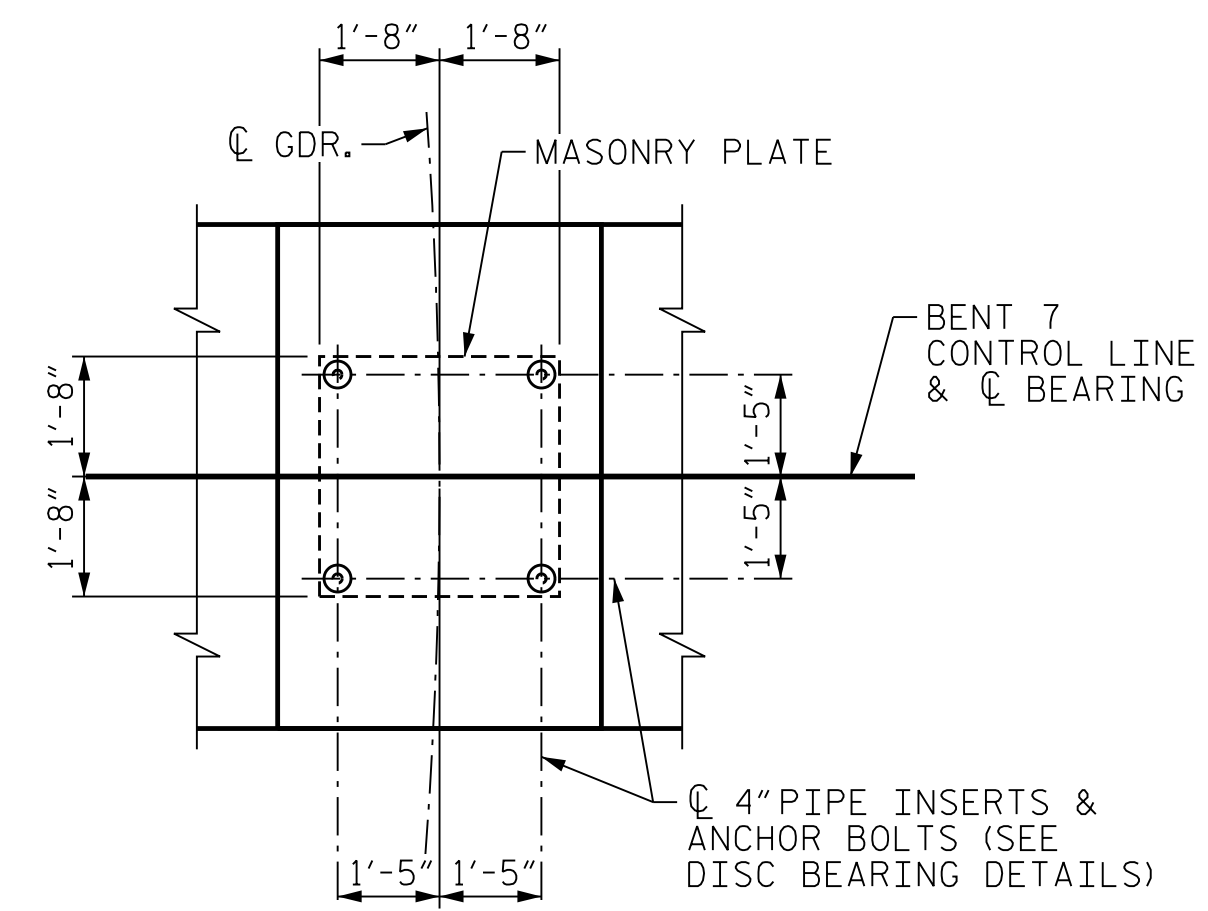


DETAIL "A"
(TYP. @ EA. BEARING)

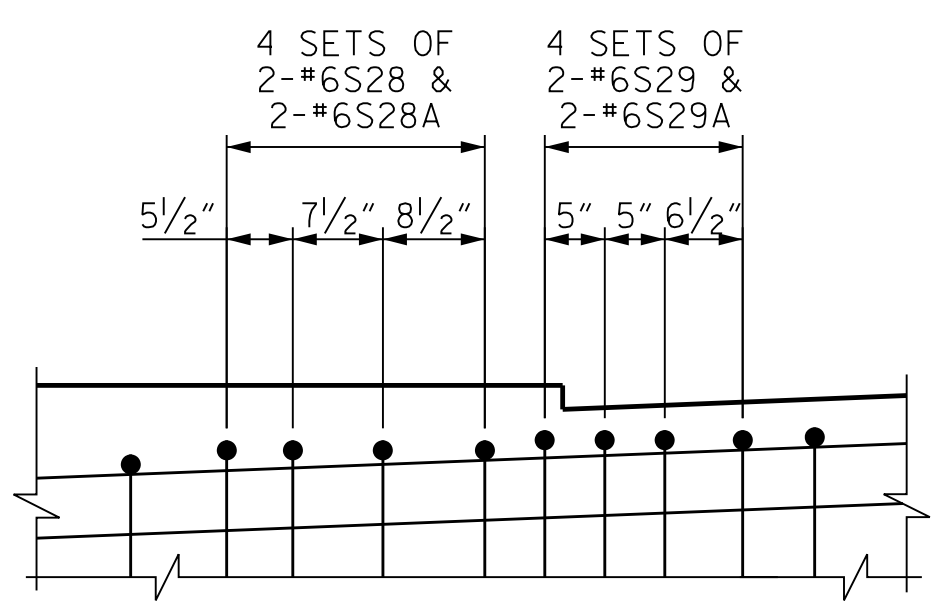


DETAIL "C"

DETAIL SHOWN AT LEFT SIDE OF CAP (SPACING OF STIRRUPS MIRRORRED AT RIGHT SIDE OF CAP WITH BARS #6S30/#6S30A AND #6S31/#6S31A AS SHOWN ON THE ELEVATION)

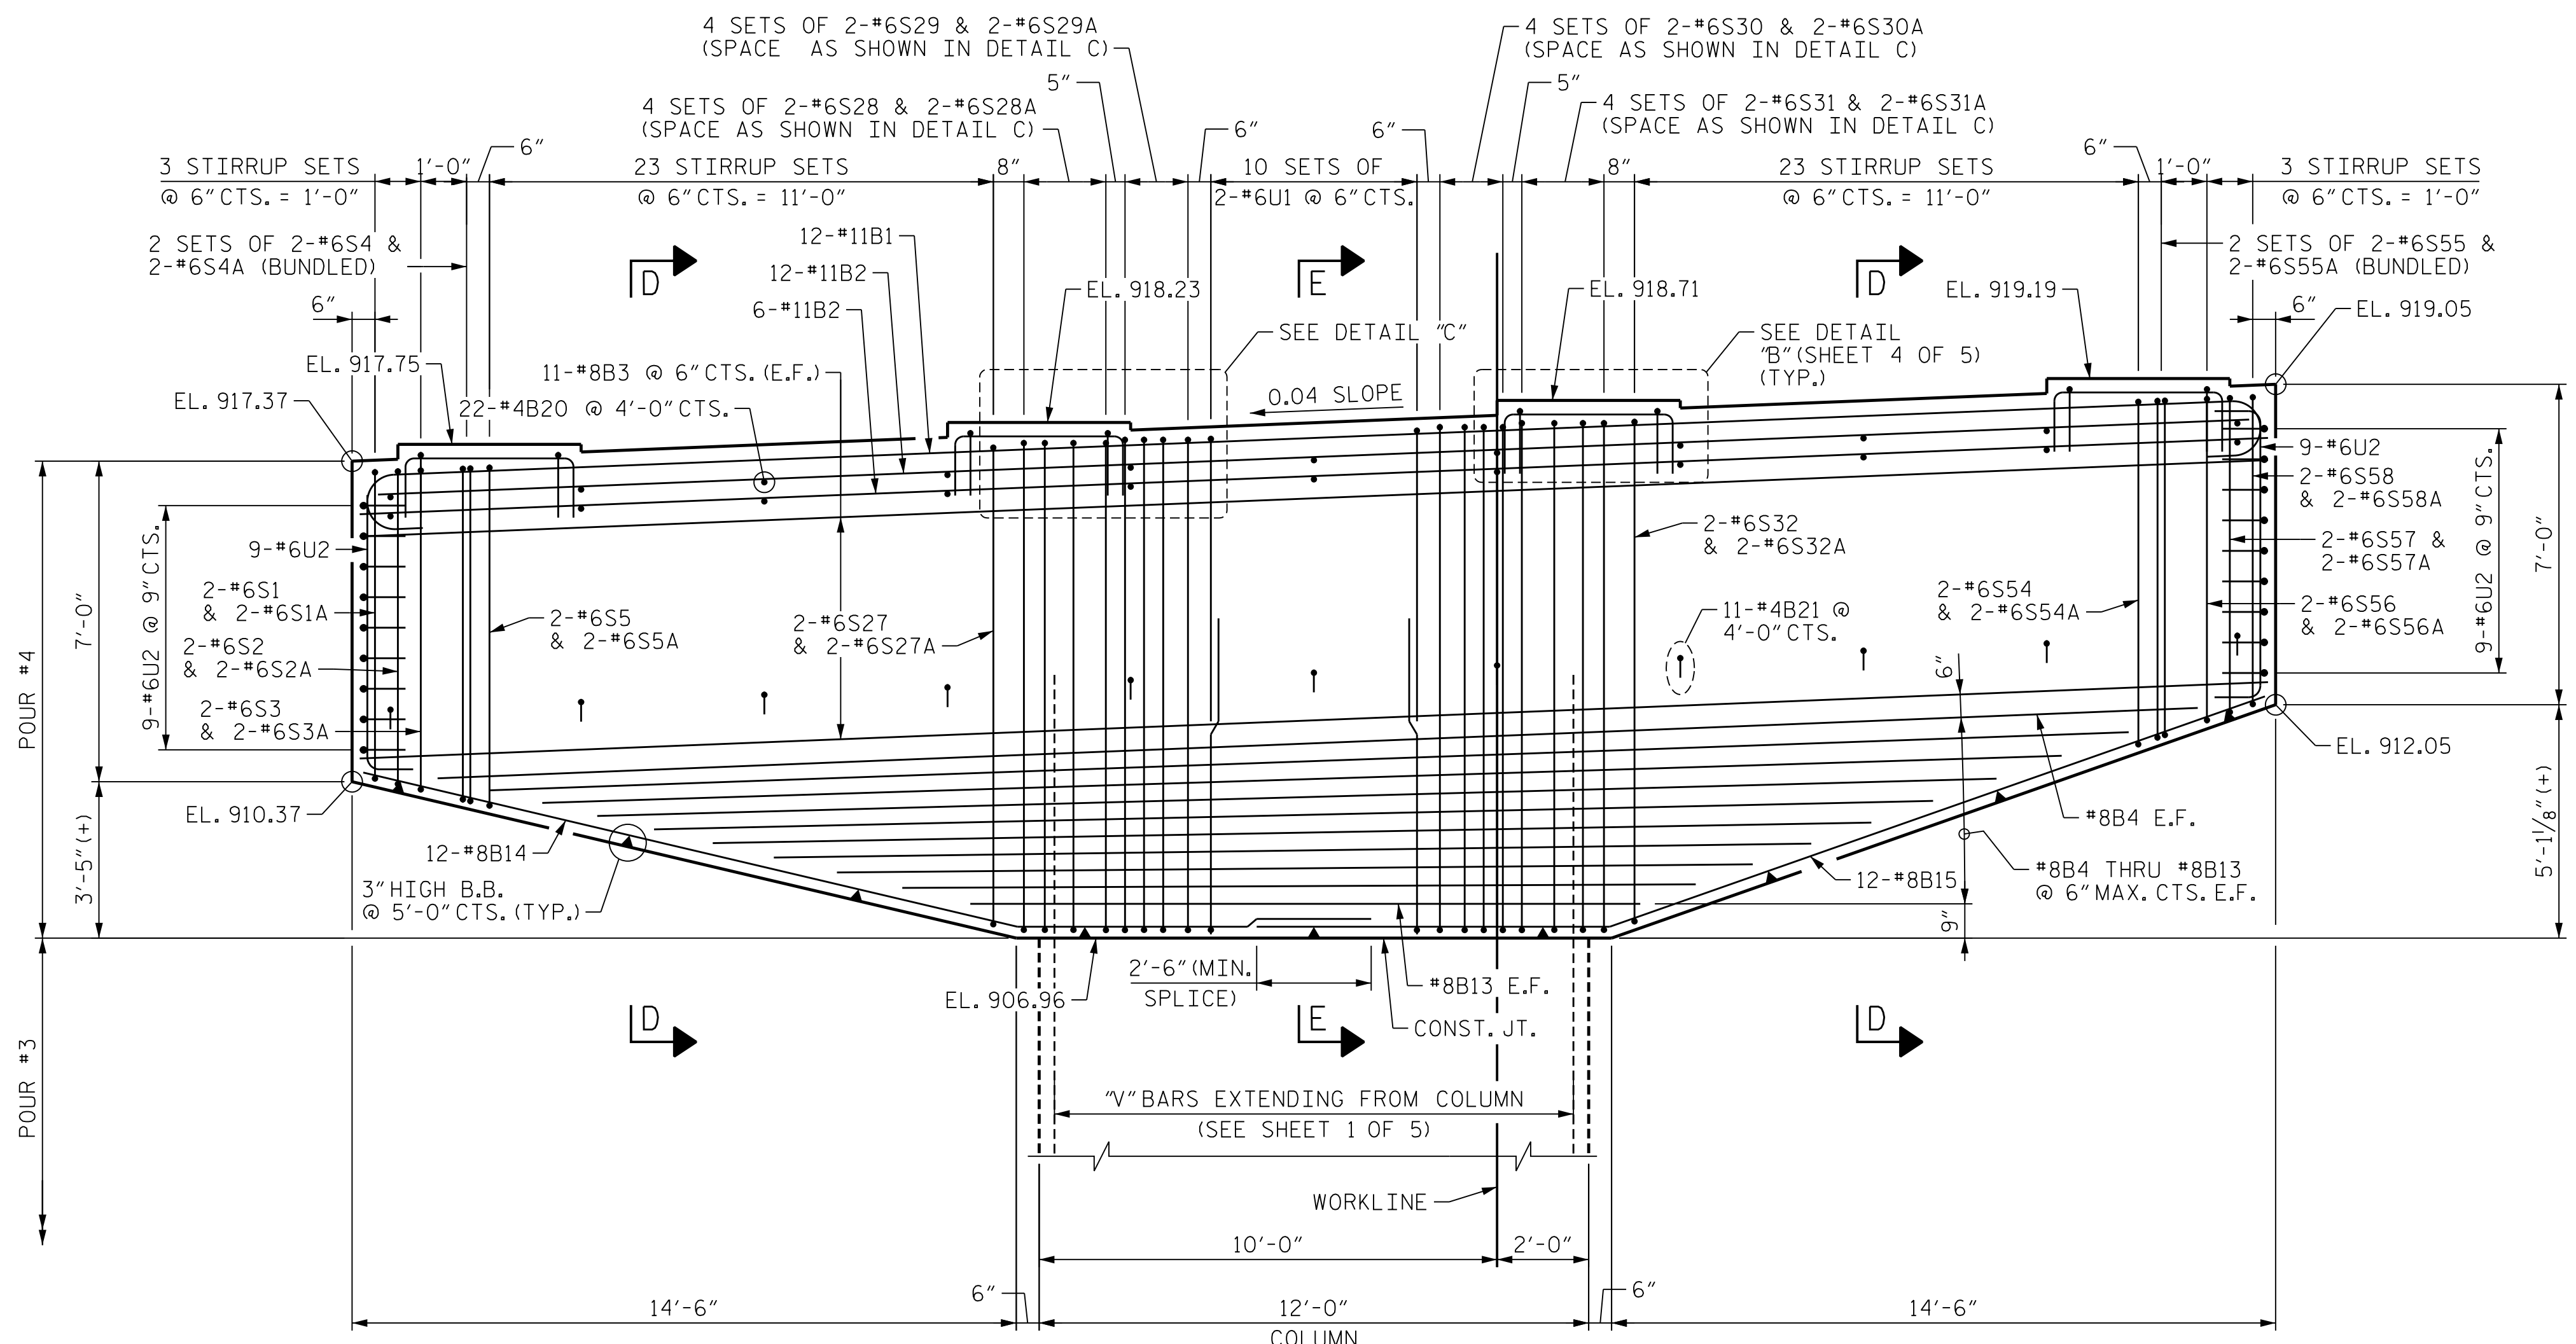

ELEVATION OF CAP

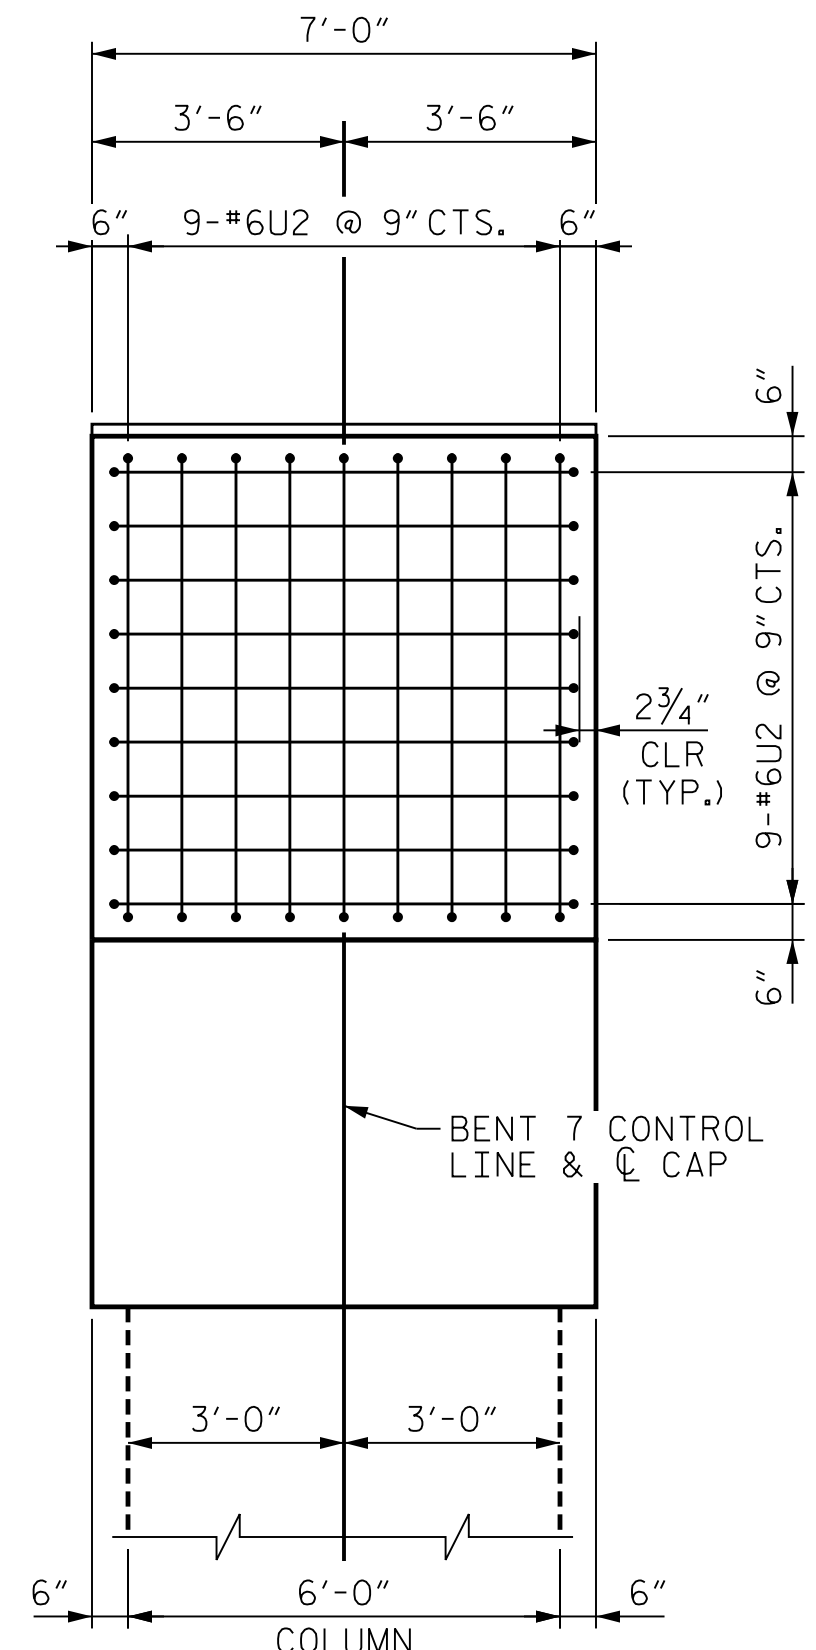

END VIEW

PROJECT NO. U-2579AB
FORSYTH COUNTY
STATION: 60+66.06 -Y15FLYAC-
SHEET 3 OF 5




STATE OF NORTH CAROLINA
DEPARTMENT OF TRANSPORTATION
RALEIGH

**SUBSTRUCTURE
BENT 7
BENT CAP PLAN
AND ELEVATION**

REVISIONS						SHEET NO. S04-125	
NO.	BY:	DATE:	NO.	BY:	DATE:	TOTAL SHEETS 144	
1	--	--	3	--	--	TOTAL SHEETS 144	
2	--	--	4	--	--	TOTAL SHEETS 144	

PLOT DRIVER: NCDOT... DATE: 10/14/2021

DES BY: K. OLIVER	DATE: 10/19	DWG BY: B. PETERSON	DATE: 10/19
DES CHK: M. WERNER	DATE: 10/19	CHK BY: K. OLIVER	DATE: 11/19

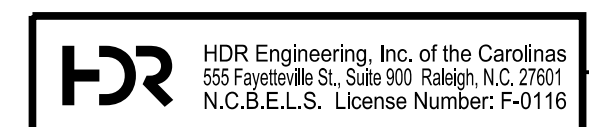

10/15/2021
DOCUMENT NOT CONSIDERED FINAL UNLESS ALL SIGNATURES COMPLETED