




NOTES
FOR NOTES, SEE "GIRDER ERECTION
DETAILS UNIT 1", SHEET 1 OF 3.

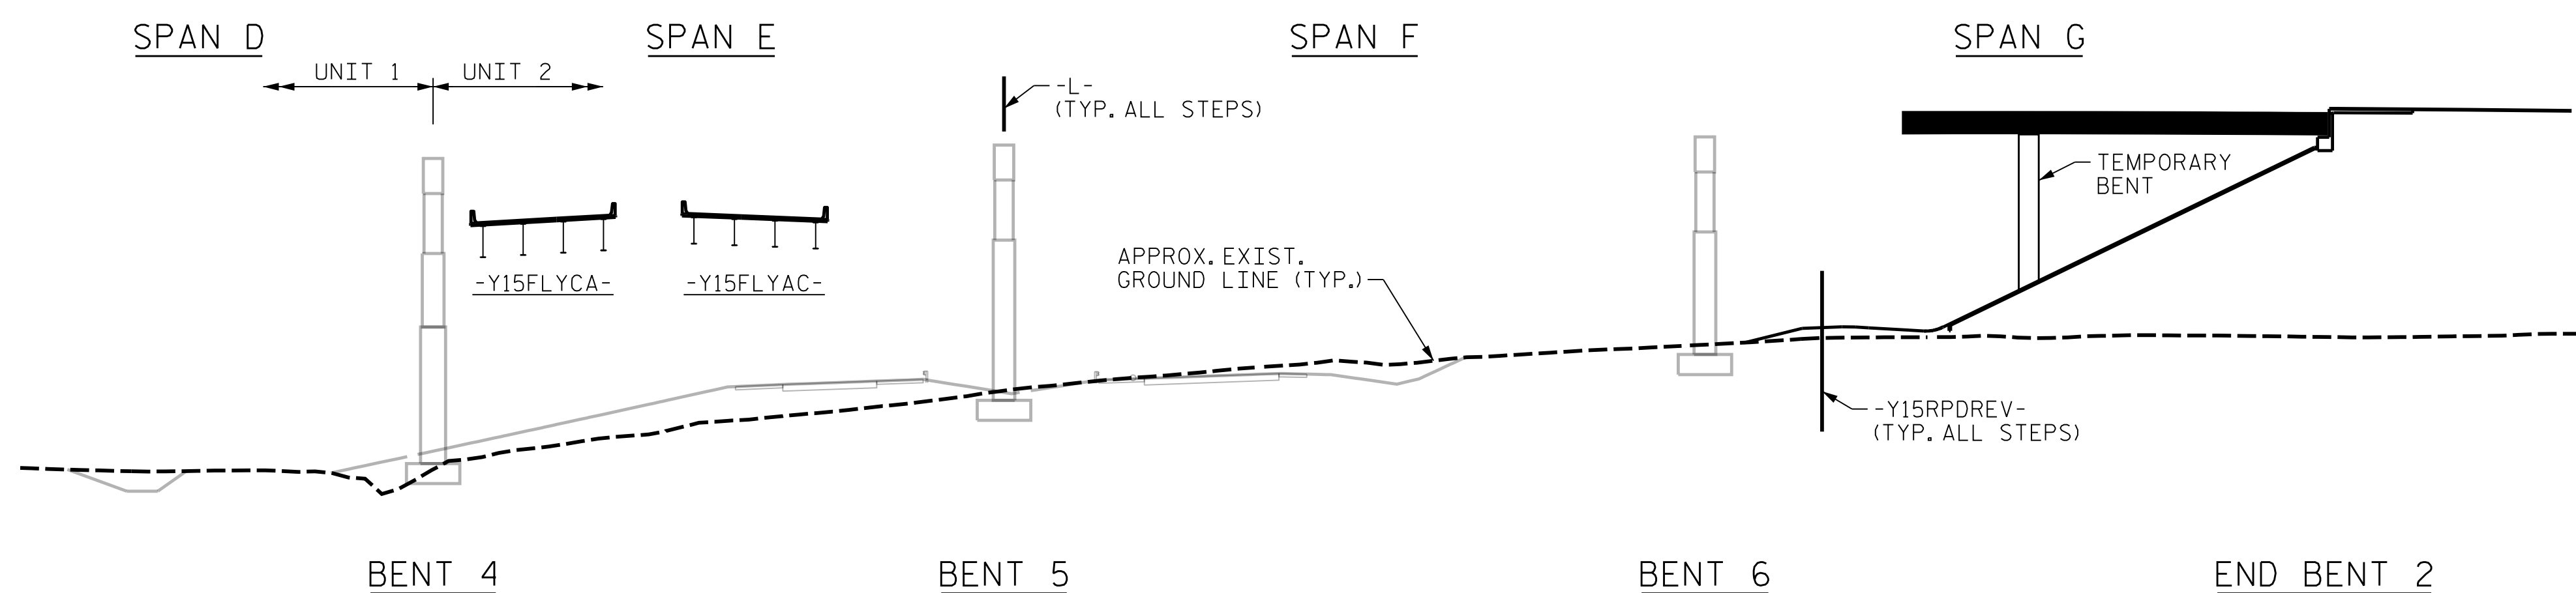

UNIT 2, STEP 1 GIRDER ERECTION

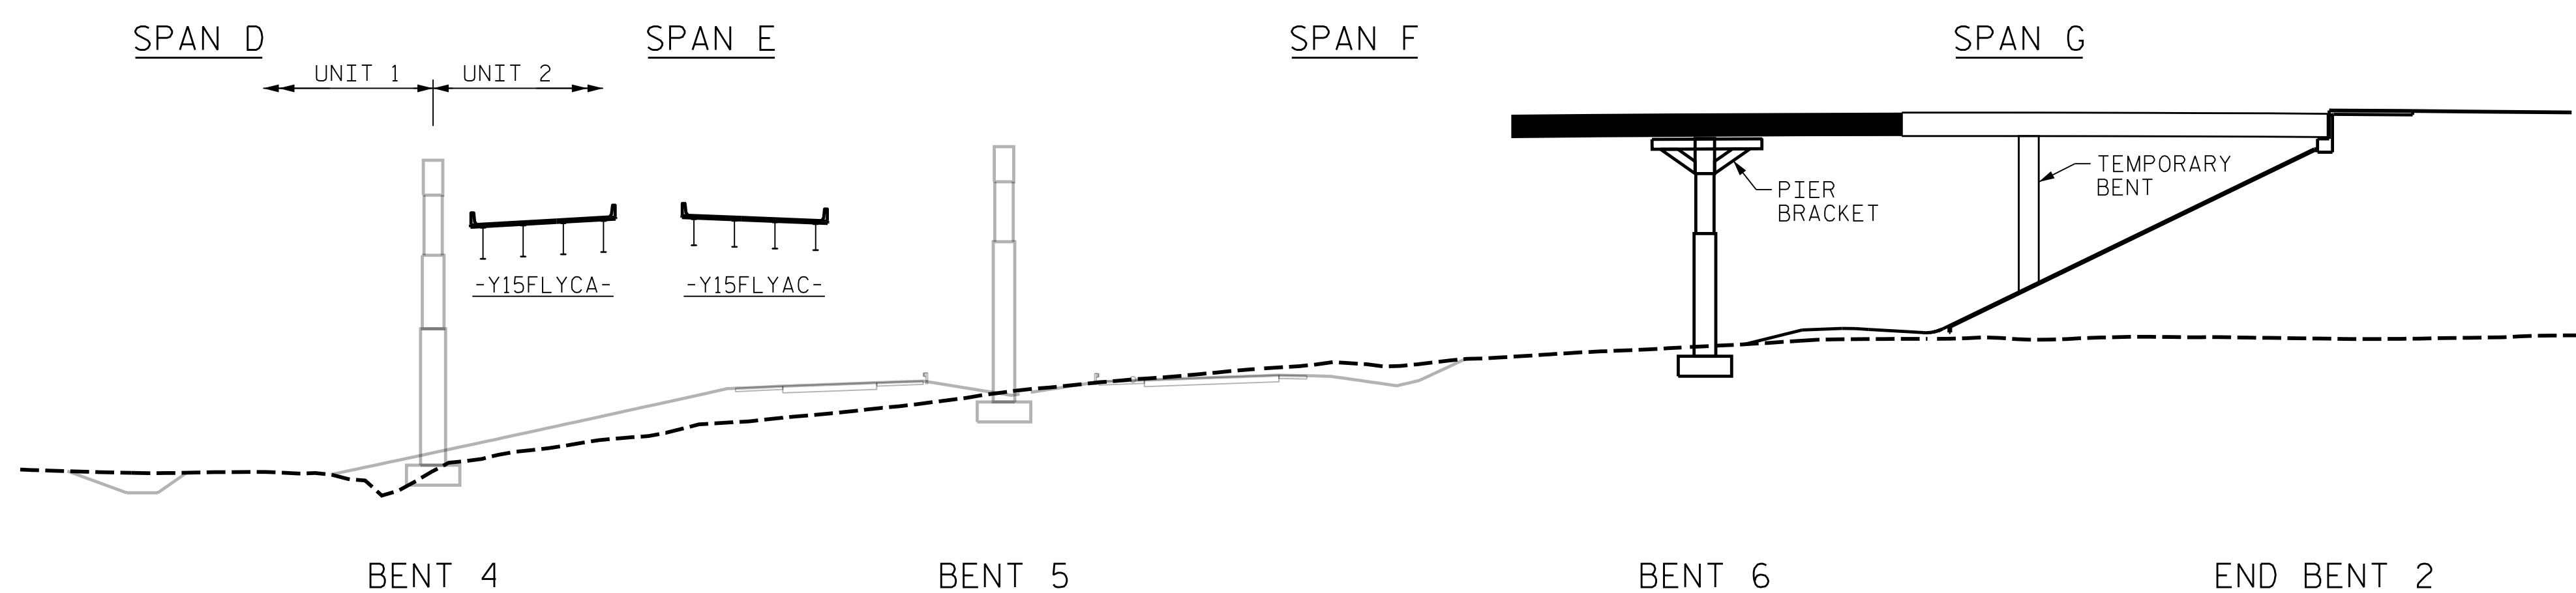

UNIT 2, STEP 2 GIRDER ERECTION

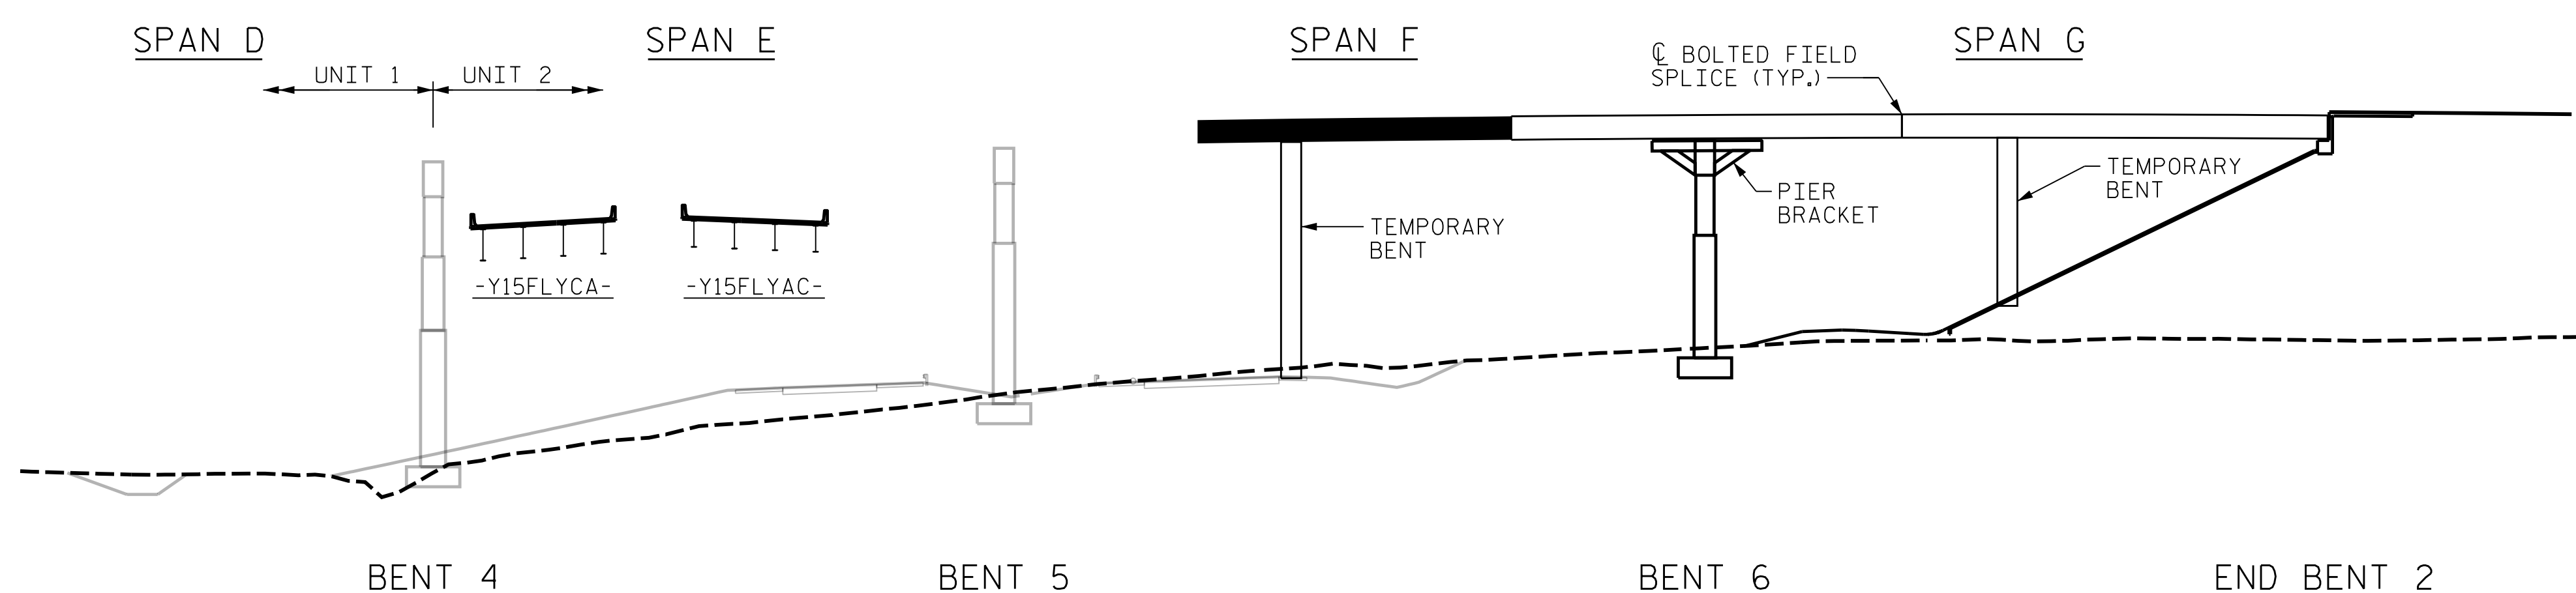


UNIT 2, STEP 3 GIRDER ERECTION

PROJECT NO. U-2579AB
FORSYTH COUNTY
STATION: 47+63.62 -Y15FLYBD-
SHEET 1 OF 2

STATE OF NORTH CAROLINA
DEPARTMENT OF TRANSPORTATION
RALEIGH

GIRDER ERECTION
DETAILS
UNIT 2

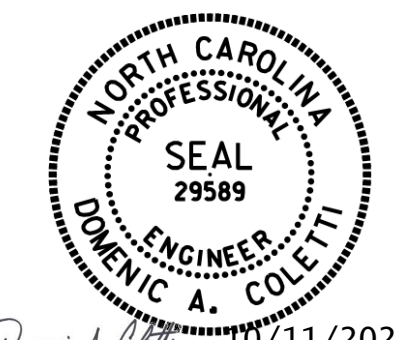

10/11/2021

REVISIONS						SHEET NO.	
NO.	BY:	DATE:	NO.	BY:	DATE:	SHEETS	
1	--	--	3	--	--	TOTAL	
2	--	--	4	--	--	SHEETS	
						116	

HDR HDR Engineering, Inc. of the Carolinas
555 Fayetteville St., Suite 900 Raleigh, N.C. 27601
N.C.B.E.L.S. License Number: F-0116

DOCUMENT NOT CONSIDERED FINAL
UNLESS ALL SIGNATURES COMPLETED

PLOT DRIVER: NCDOT... PENTABLE: NCDOT... STRUCTURES DEFAULT PEN.tbl
USER: PPETERSO DATE: 10/11/2021
FILE: ...GIRDER

DES BY: <u>D. COLETTI</u>	DATE: <u>07/19</u>	DWG BY: <u>B. PETERSON</u>	DATE: <u>07/19</u>
DES CHK: <u>D. OLDS</u>	DATE: <u>11/19</u>	CHK BY: <u>D. OLDS</u>	DATE: <u>11/19</u>