



NOTES
FOR NOTES, SEE "GIRDER ERECTION
DETAILS UNIT 1", SHEET 1 OF 3.

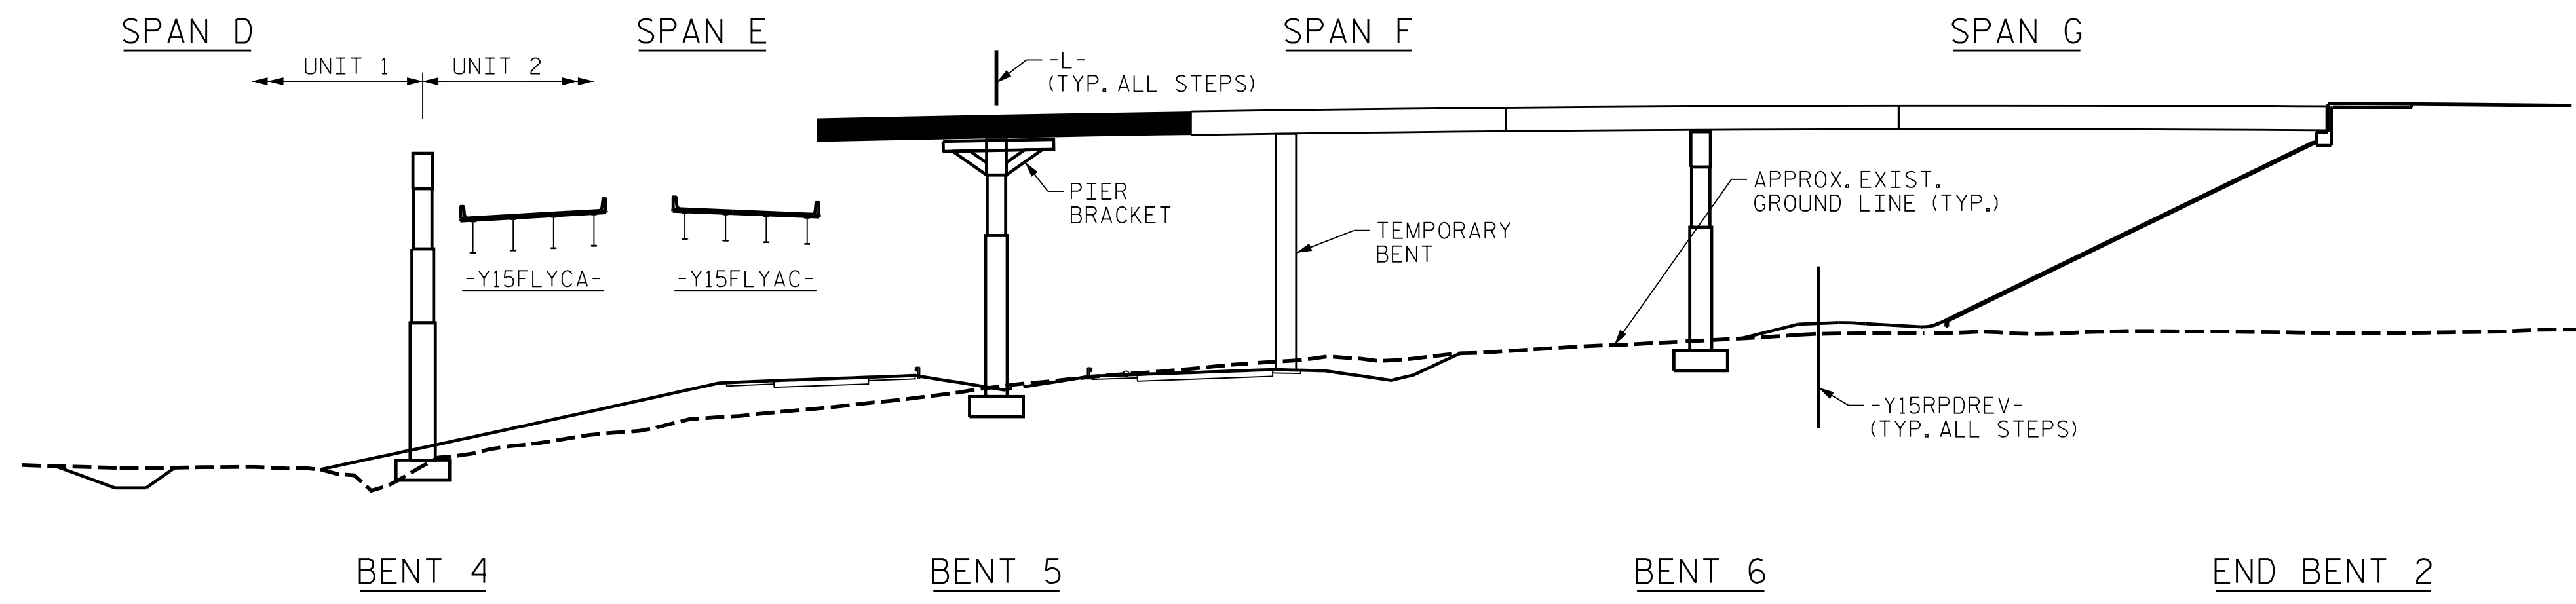

UNIT 2, STEP 4 GIRDER ERECTION

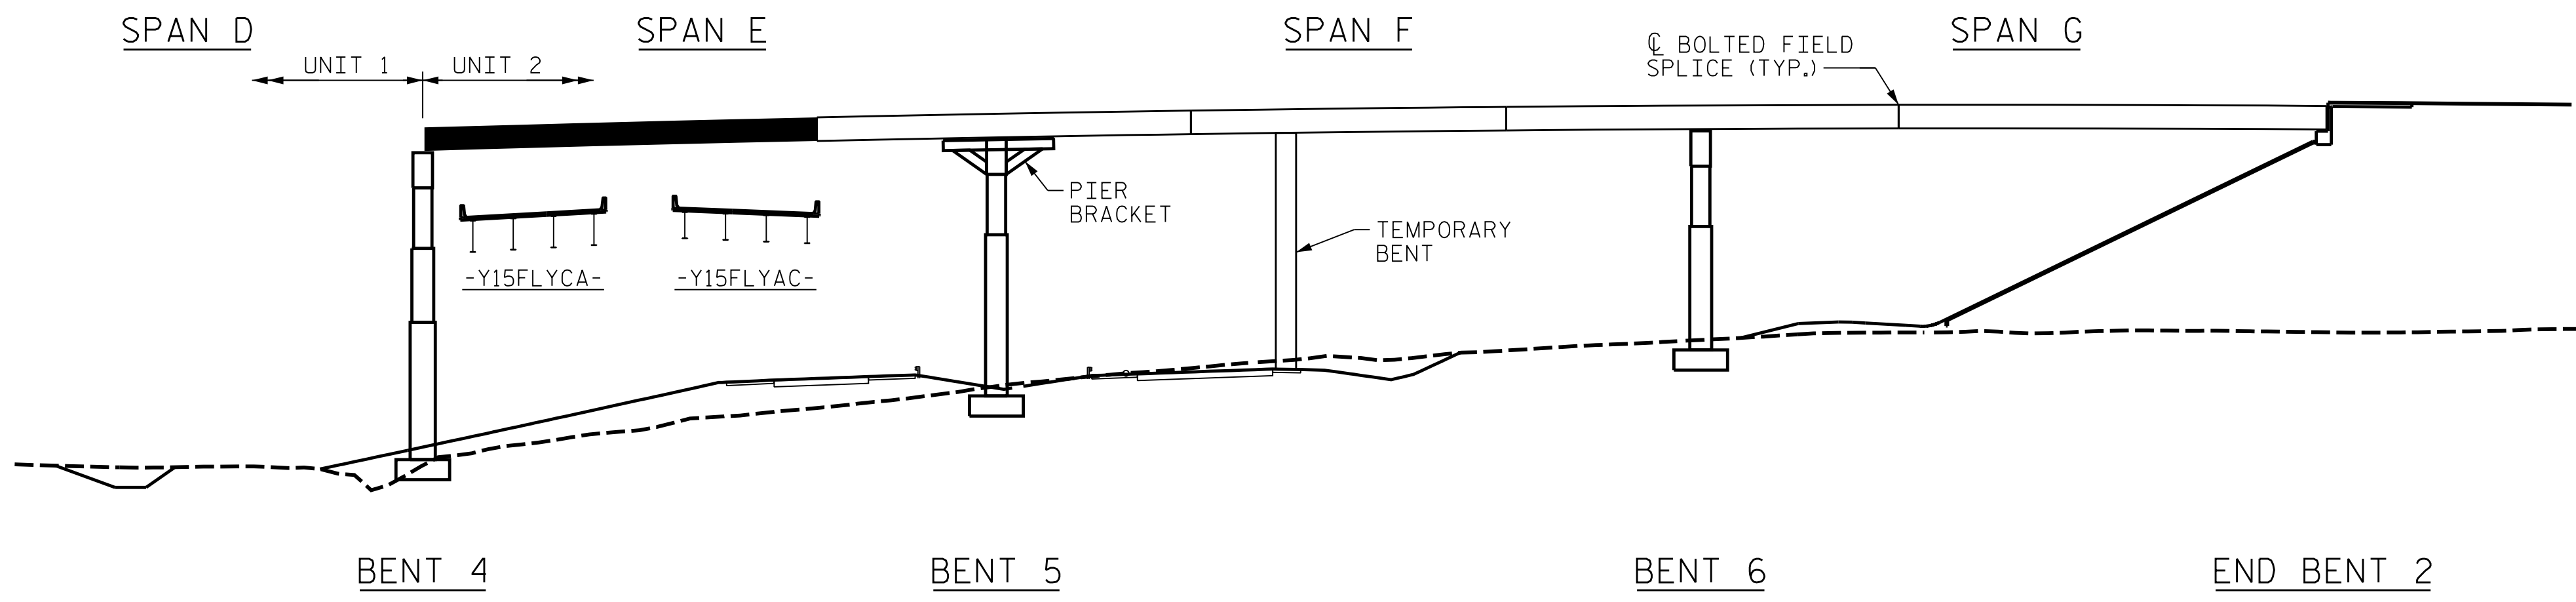


UNIT 2, STEP 5 GIRDER ERECTION

PROJECT NO. U-2579AB
FORSYTH COUNTY
STATION: 47+63.62 -Y15FLYBD-
SHEET 2 OF 2

STATE OF NORTH CAROLINA
DEPARTMENT OF TRANSPORTATION
RALEIGH

GIRDER ERECTION
DETAILS
UNIT 2

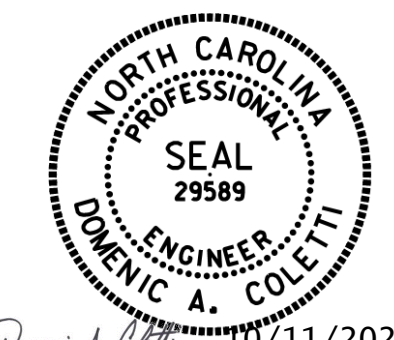

Dominic A. Coletti 10/11/2021

| REVISIONS | | | | | | SHEET NO. S05-016 TOTAL SHEETS 116 |
|-----------|-----|-------|-----|-----|-------|---|
| NO. | BY: | DATE: | NO. | BY: | DATE: | |
| 1 | -- | -- | 3 | -- | -- | |
| 2 | -- | -- | 4 | -- | -- | |

HDR HDR Engineering, Inc. of the Carolinas
555 Fayetteville St., Suite 900 Raleigh, N.C. 27601
N.C.B.E.L.S. License Number: F-0116

DOCUMENT NOT CONSIDERED FINAL
UNLESS ALL SIGNATURES COMPLETED

PLOT DRIVER: NCDOT_pdf_color_eng-50.ppt
USER: PPETERSO DATE: 10/11/2021
FILE: ...GIRDER

| | | | |
|---------------------------|--------------------|----------------------------|--------------------|
| DES BY: <u>D. COLETTI</u> | DATE: <u>07/19</u> | DWG BY: <u>B. PETERSON</u> | DATE: <u>07/19</u> |
| DES CHK: <u>D. OLDS</u> | DATE: <u>11/19</u> | CHK BY: <u>D. OLDS</u> | DATE: <u>11/19</u> |