

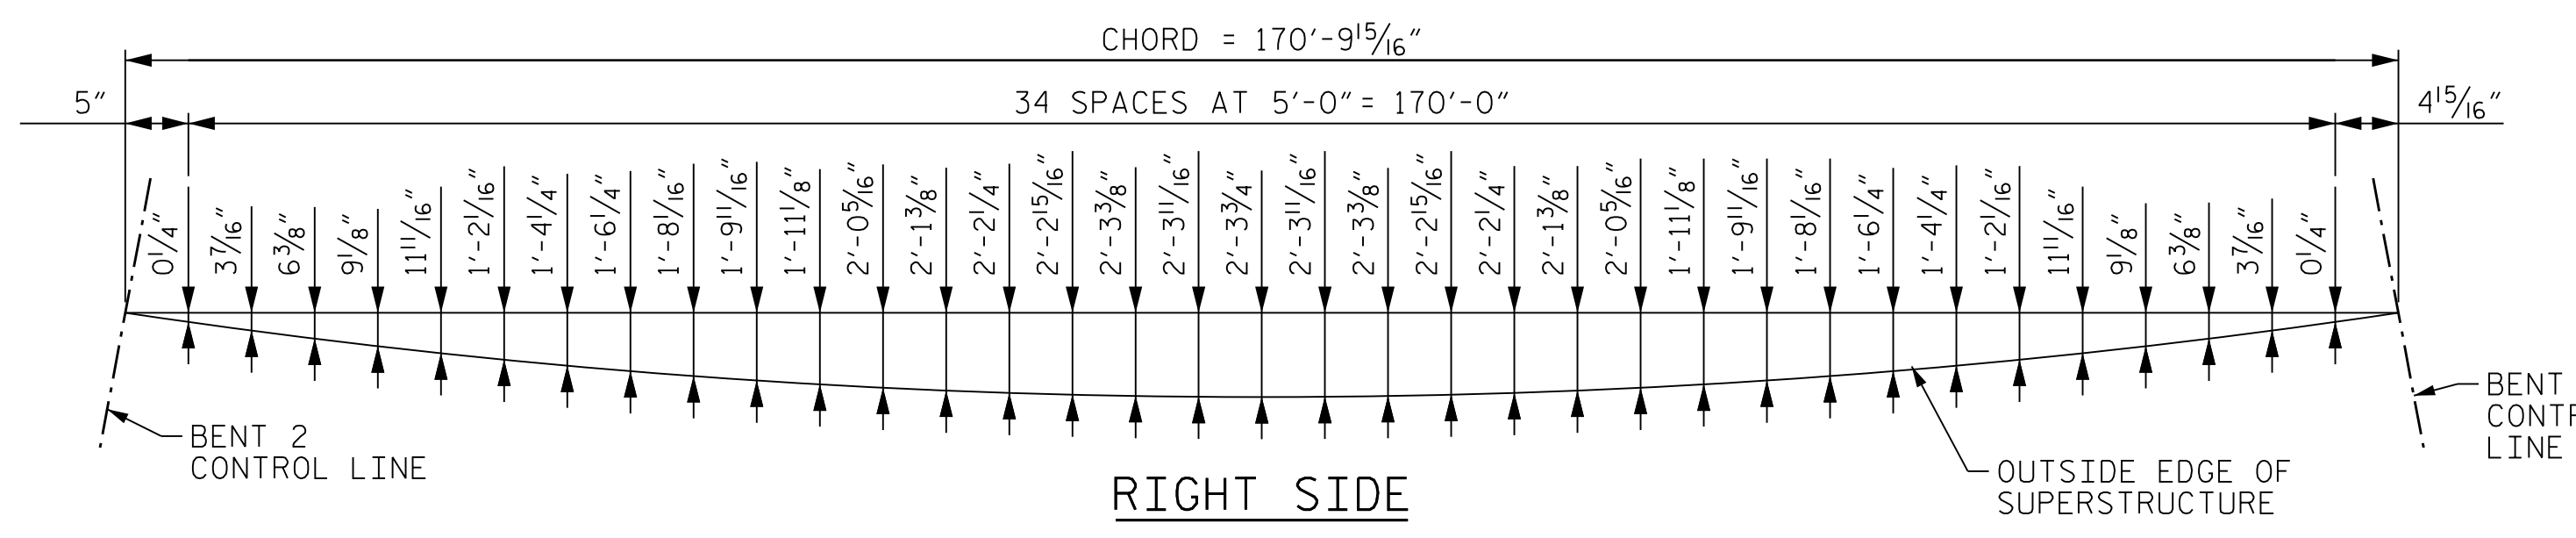
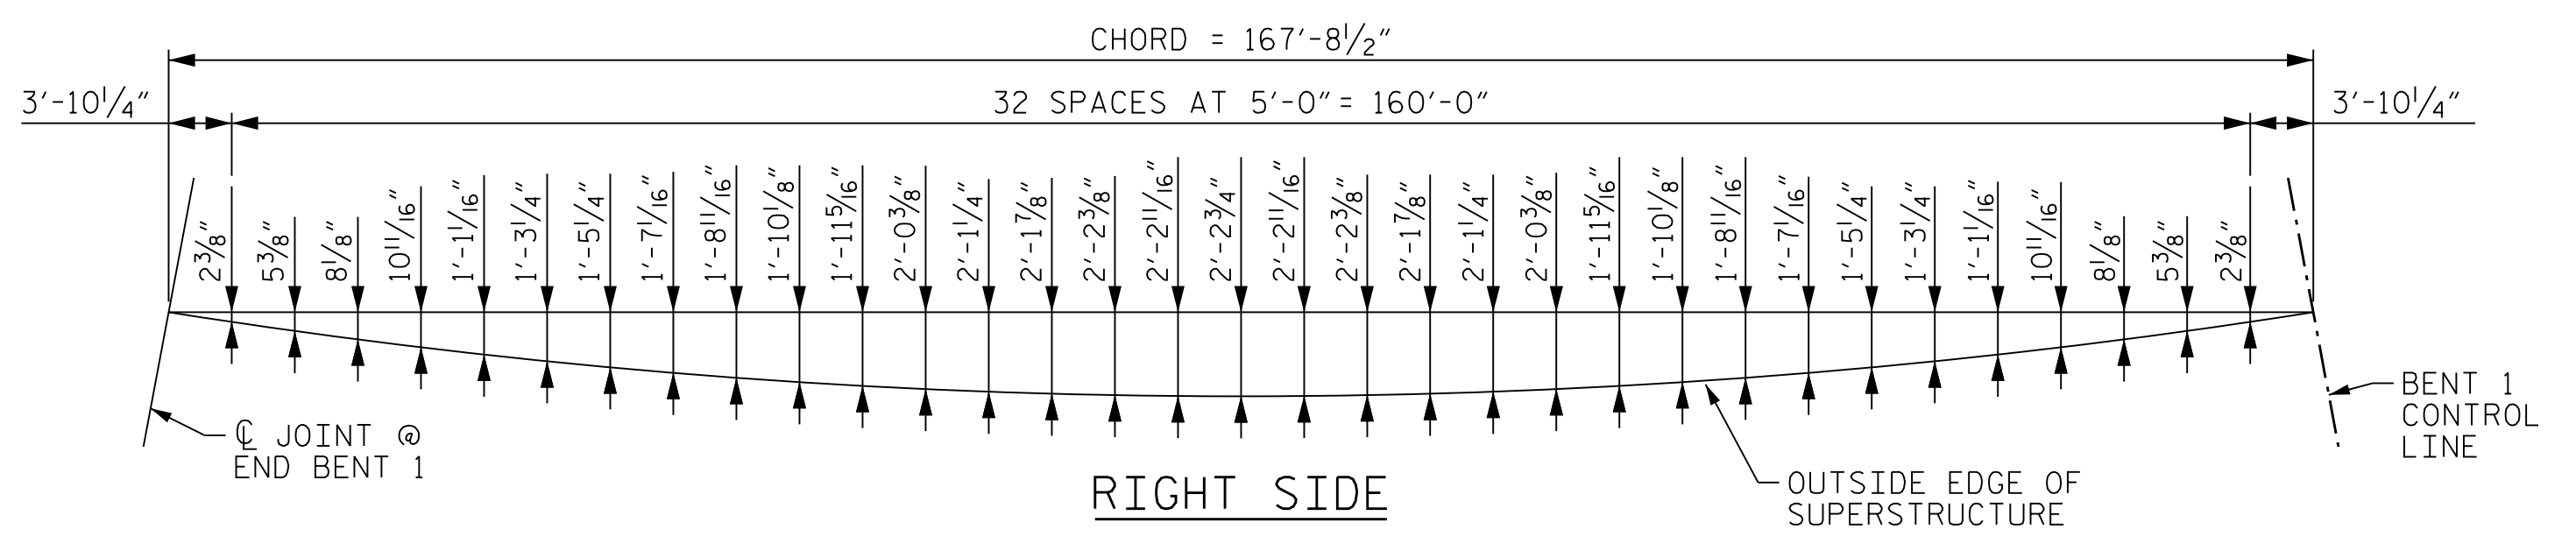
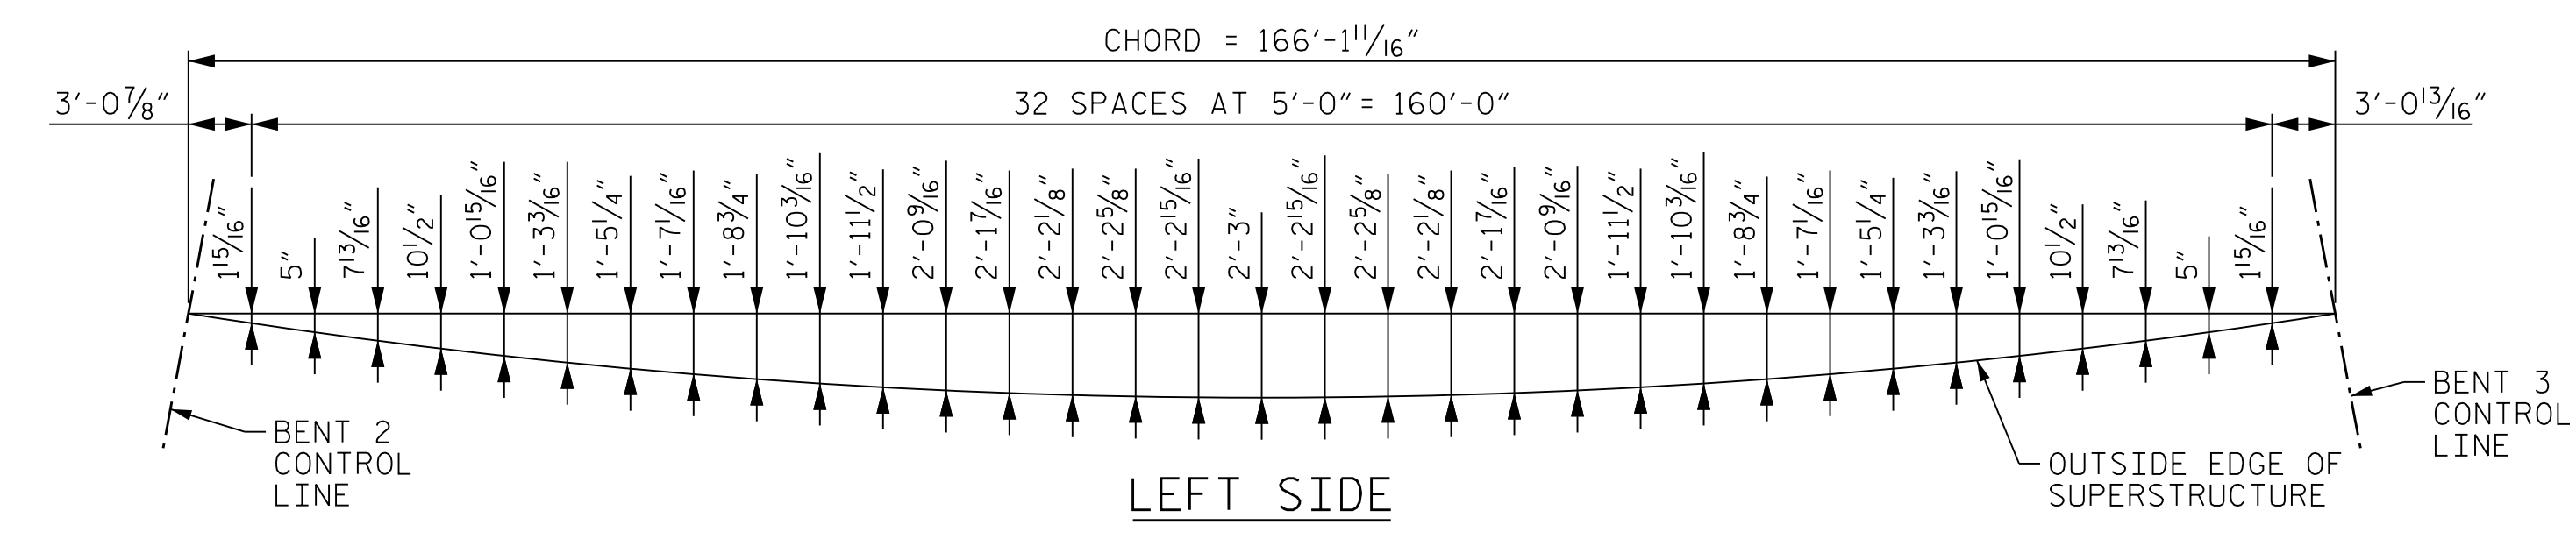
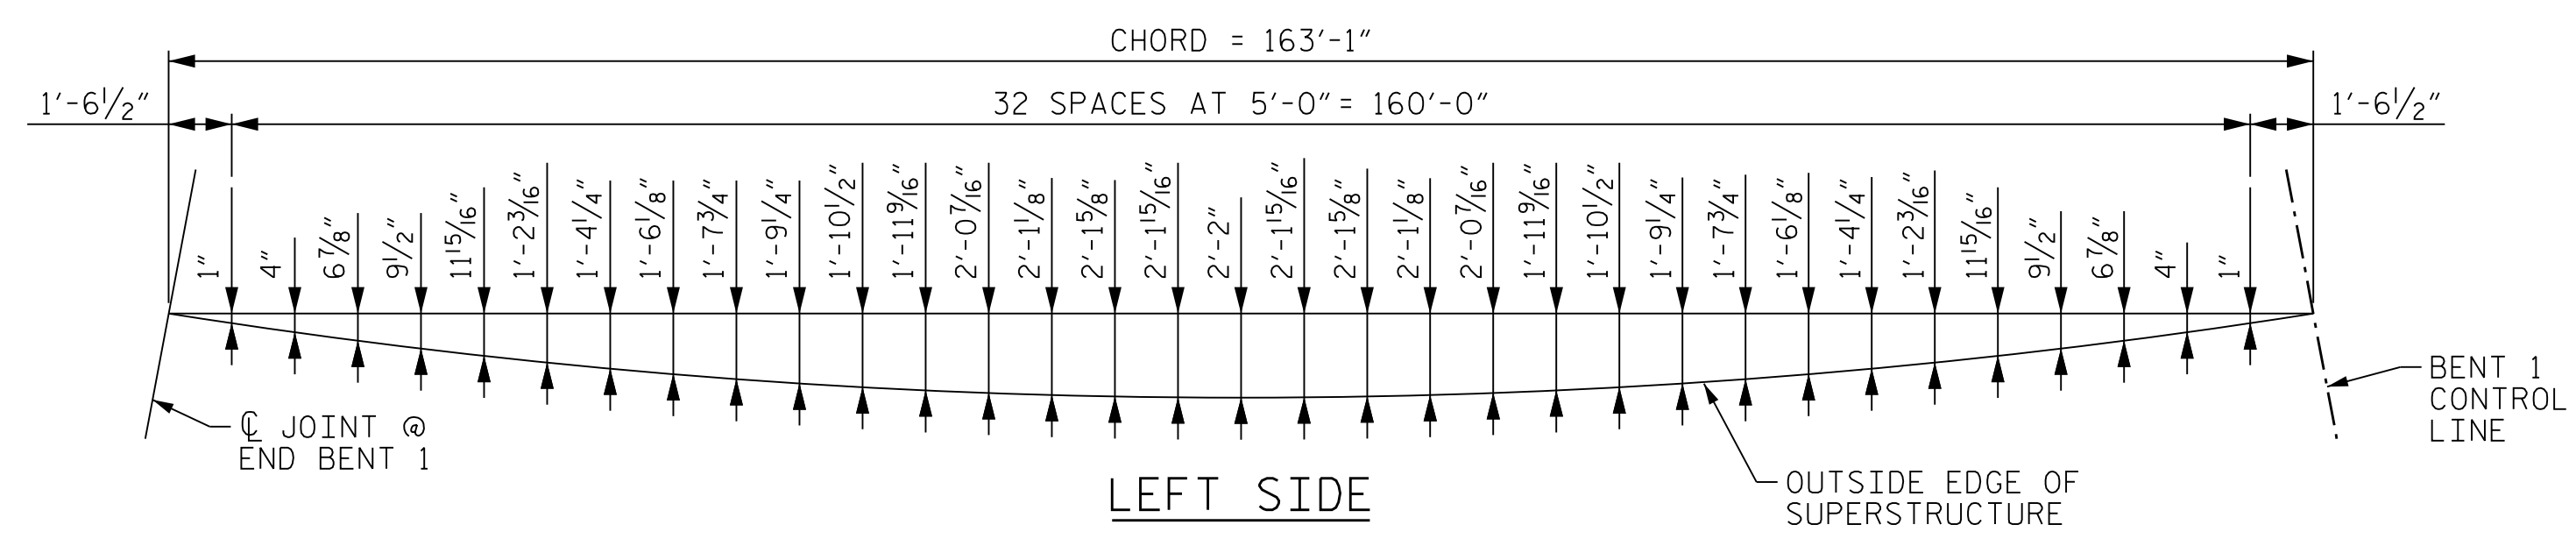
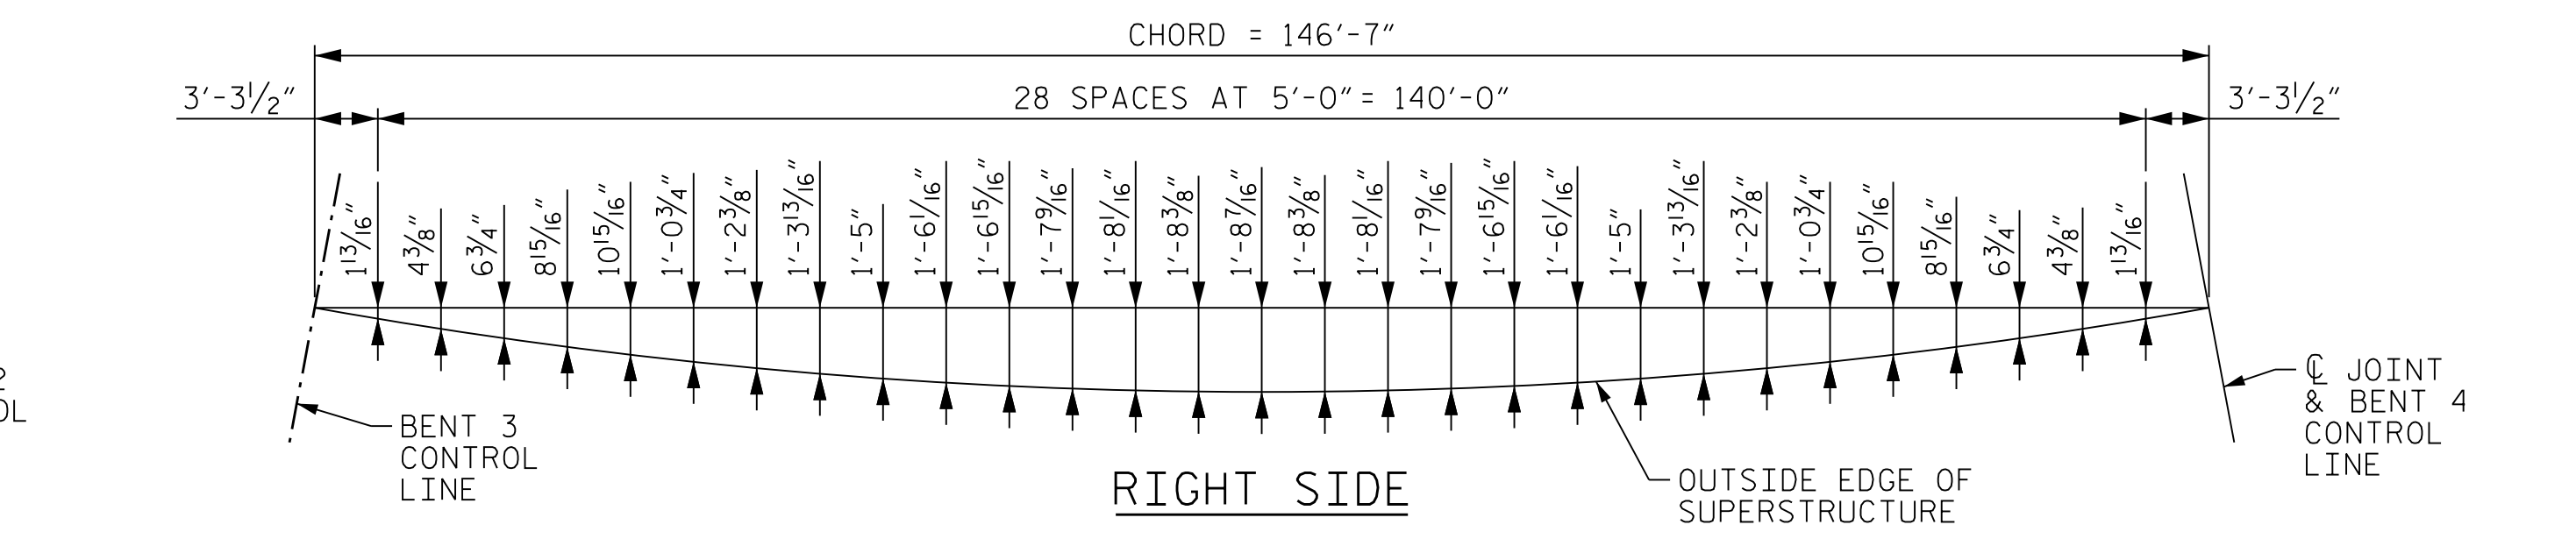
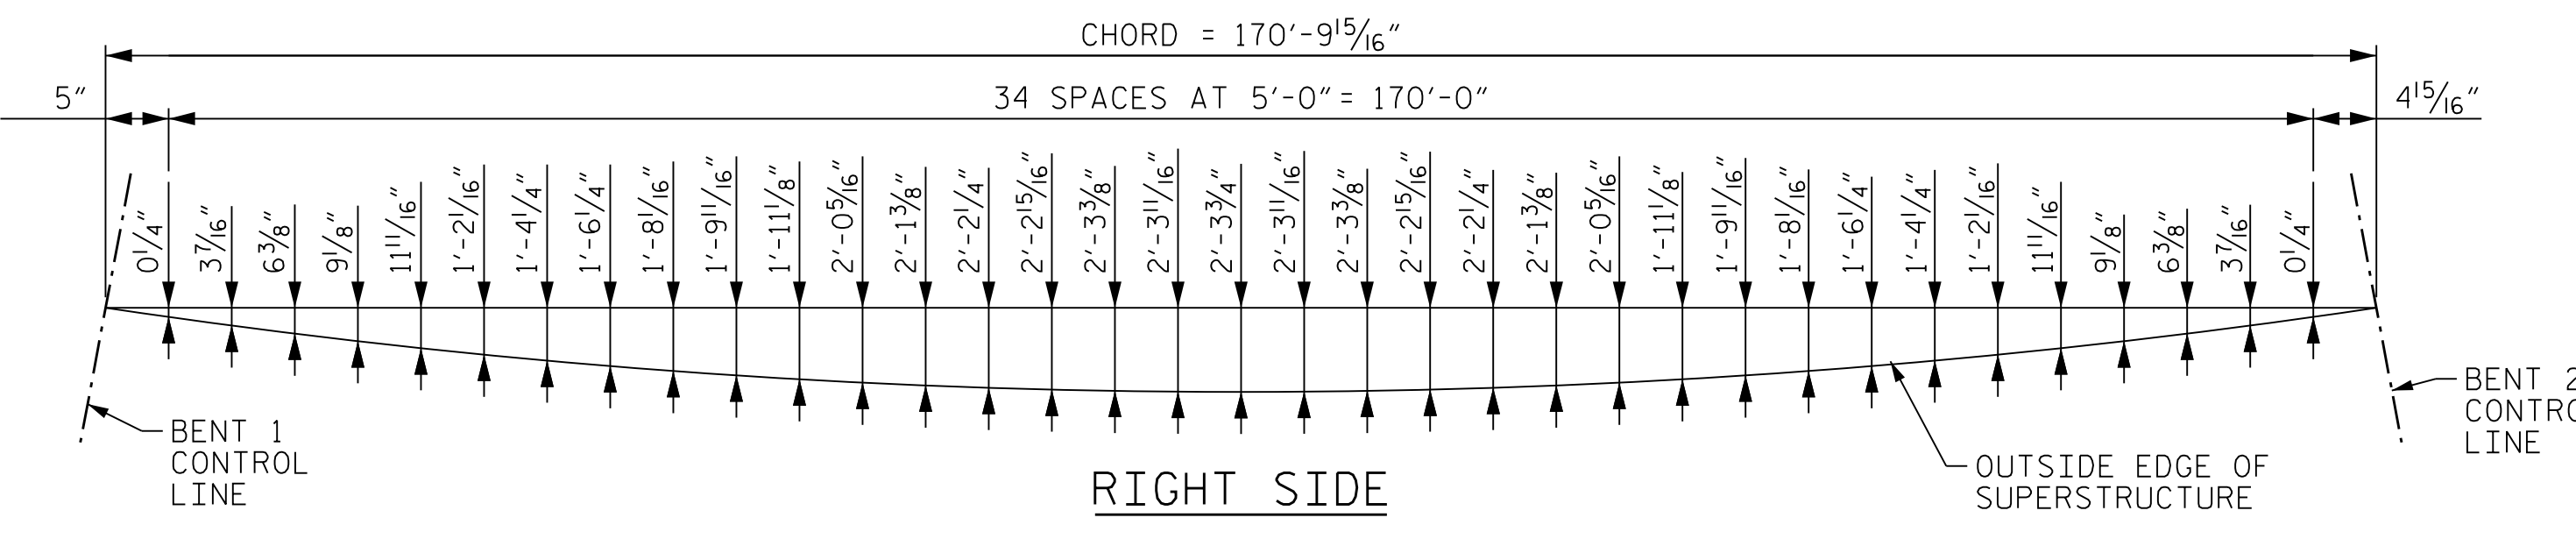


PLOT DRIVER: NCDOT_pdfs_color_eng-50.ppt
 USER: PPETERSO DATE: 10/11/2021
 FILE: ... \SUPERS

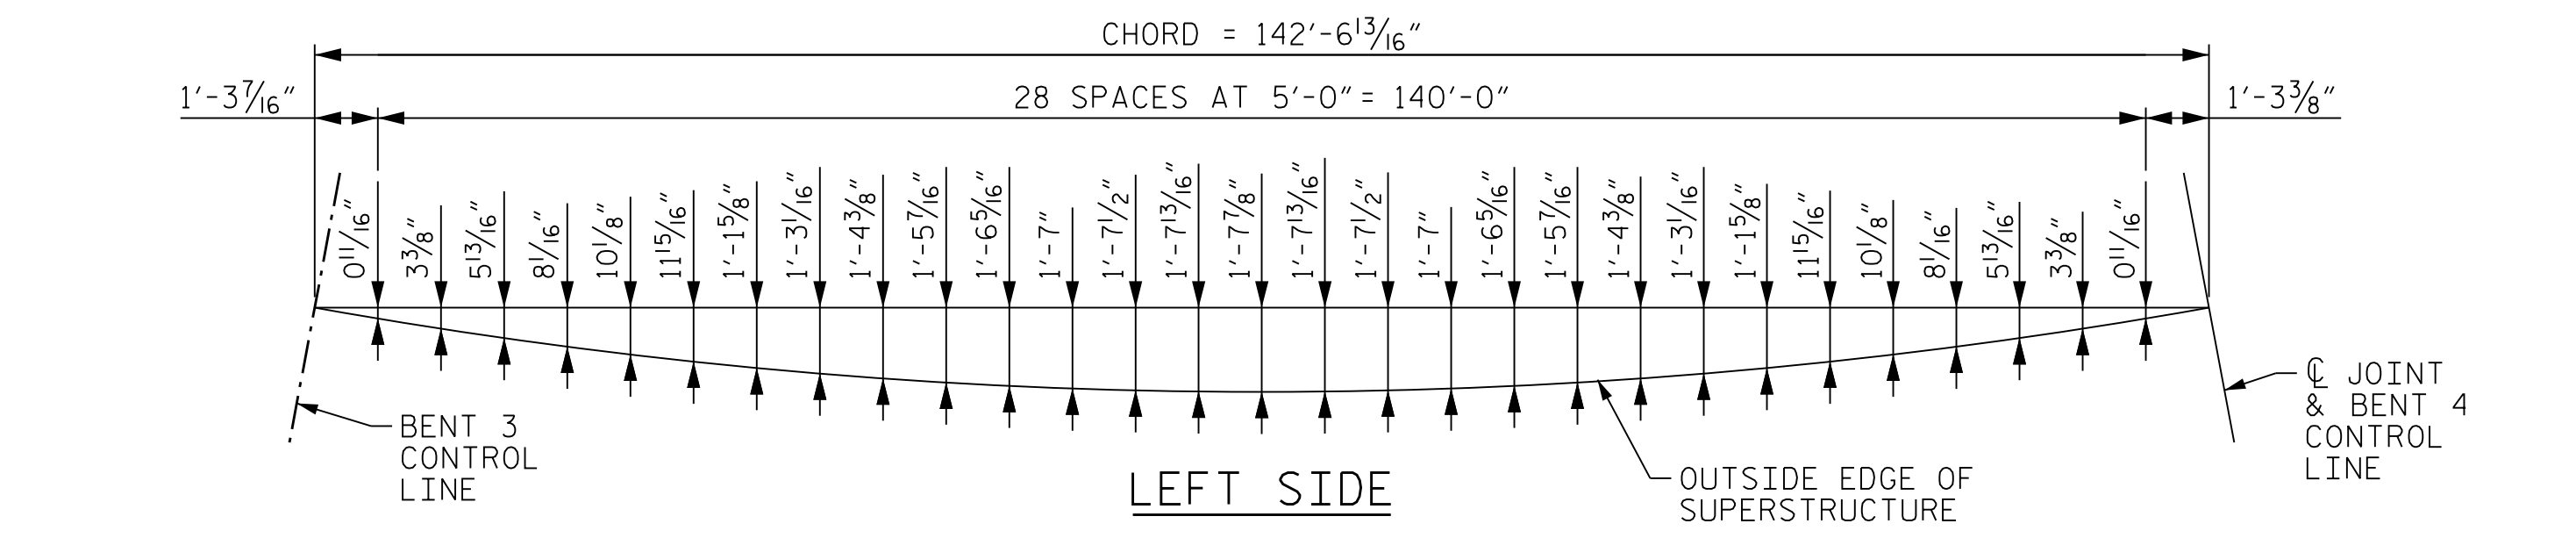

OUTSIDE EDGE ARC OFFSETS - SPAN A


OUTSIDE EDGE ARC OFFSETS - SPAN C

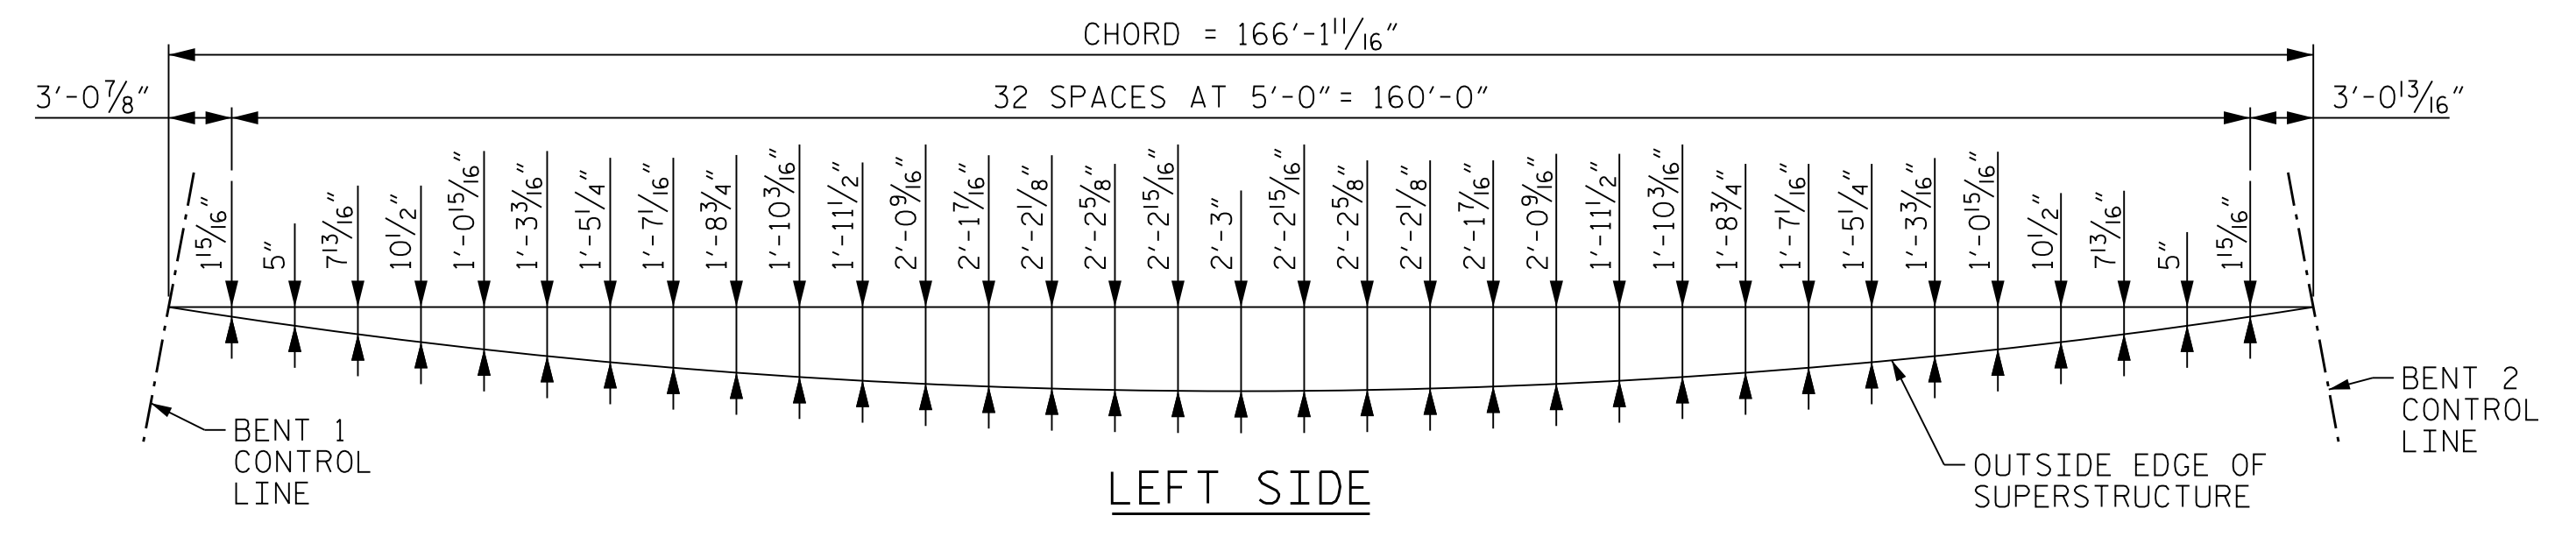

OUTSIDE EDGE ARC OFFSETS - SPAN B

OUTSIDE EDGE ARC OFFSETS - SPAN D

PROJECT NO. U-2579AB
 FORSYTH COUNTY
 STATION: 47+63.62 -Y15FLYBD-
 SHEET 1 OF 2

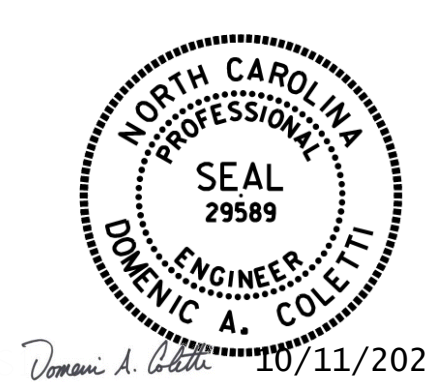

STATE OF NORTH CAROLINA
 DEPARTMENT OF TRANSPORTATION
 RALEIGH

**SUPERSTRUCTURE
 PLAN OF SPANS
 ARC OFFSETS**

REVISIONS					
NO.	BY:	DATE:	NO.	BY:	DATE:
1	--	--	3	--	--
2	--	--	4	--	--

TOTAL SHEETS 115

DES BY: B. PETERSON	DATE: 07/19	DWG BY: B. PETERSON	DATE: 07/19
DES CHK: S. NIFONG	DATE: 07/19	CHK BY: G. SCHMITZ	DATE: 08/19



DOCUMENT NOT CONSIDERED FINAL
 UNLESS ALL SIGNATURES COMPLETED