
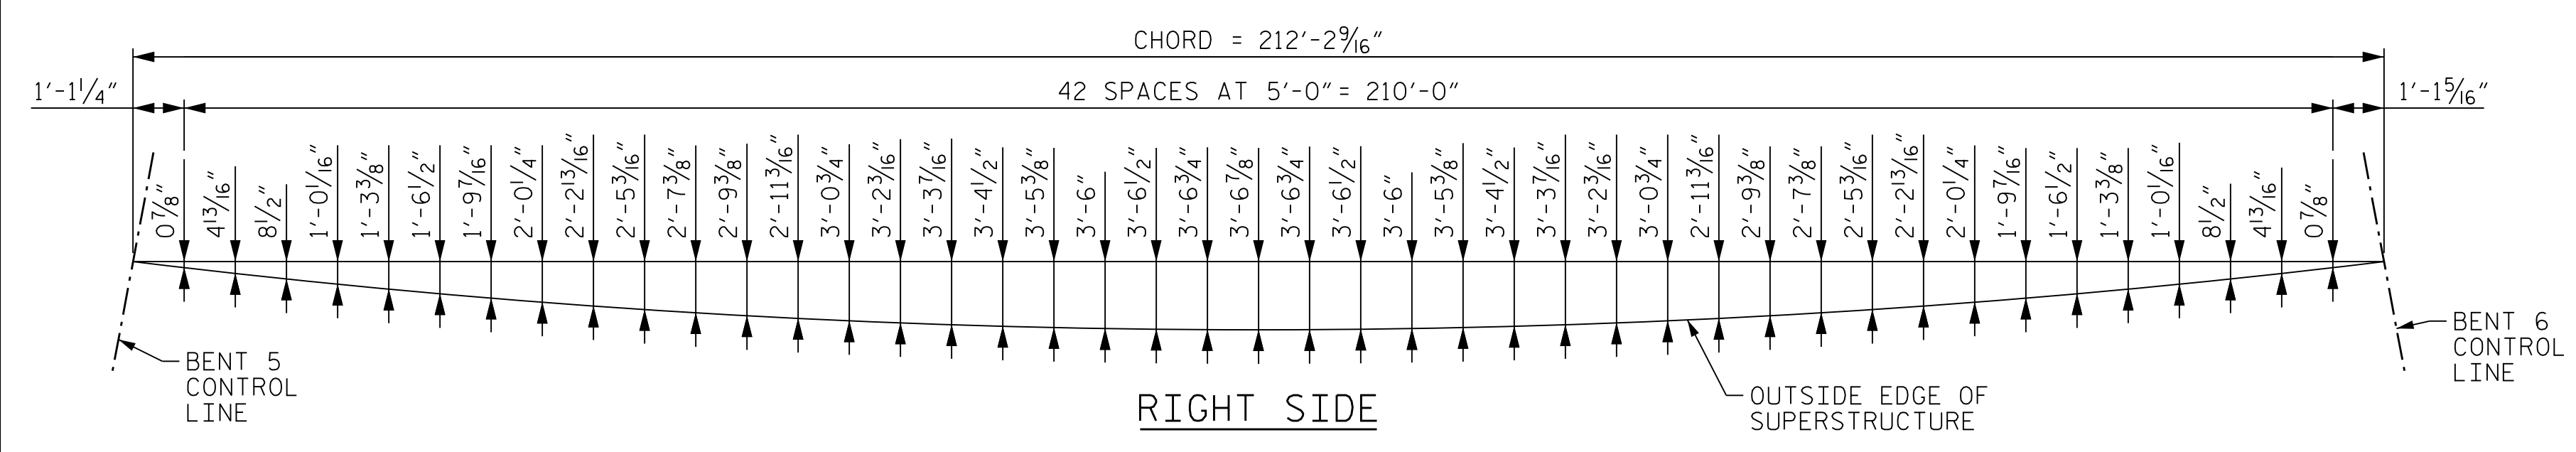


OUTSIDE EDGE ARC OFFSETS - SPAN E

OUTSIDE EDGE ARC OFFSETS - SPAN G

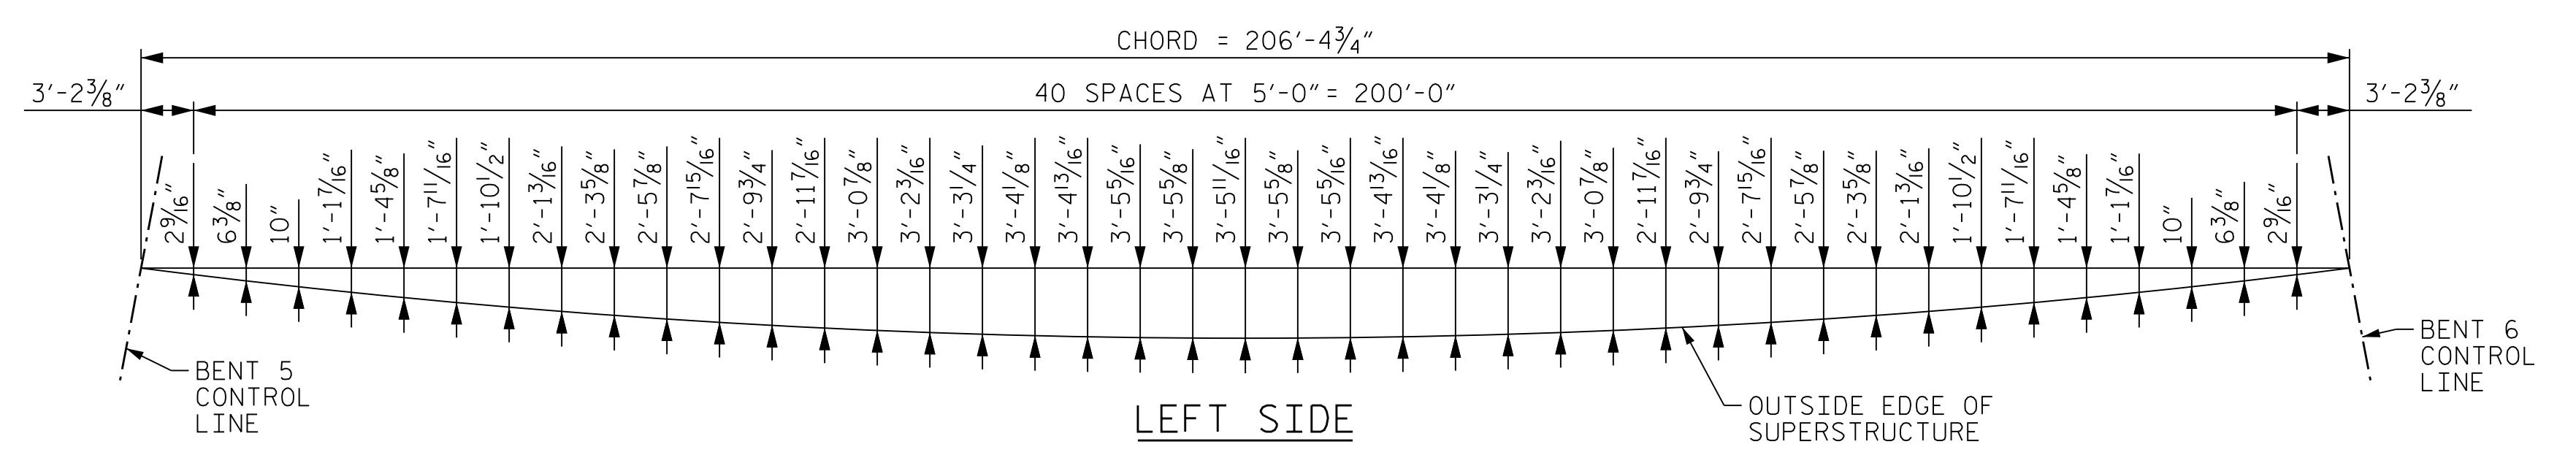


OUTSIDE EDGE ARC OFFSETS - SPAN F

PROJECT NO. U-2579AB  
 FORSYTH COUNTY  
 STATION: 47+63.62 -Y15FLYBD-  
 SHEET 2 OF 2

STATE OF NORTH CAROLINA  
 DEPARTMENT OF TRANSPORTATION  
 RALEIGH

**SUPERSTRUCTURE  
 PLAN OF SPANS  
 ARC OFFSETS**

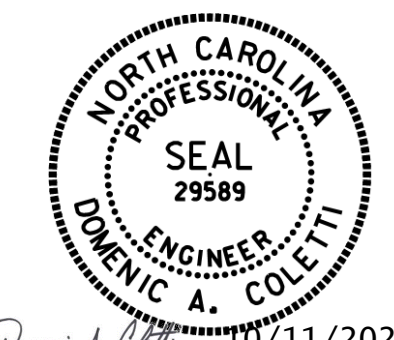

10/11/2021

DES BY: B. PETERSON	DATE: 07/19	DWG BY: B. PETERSON	DATE: 07/19
DES CHK: S. NIFONG	DATE: 07/19	CHK BY: G. SCHMITZ	DATE: 08/19

**HDR** HDR Engineering, Inc. of the Carolinas  
 555 Fayetteville St., Suite 900 Raleigh, N.C. 27601  
 N.C.B.E.L.S. License Number: F-0116

DOCUMENT NOT CONSIDERED FINAL  
 UNLESS ALL SIGNATURES COMPLETED

REVISIONS					
NO.	BY:	DATE:	NO.	BY:	DATE:
1	--	--	3	--	--
2	--	--	4	--	--

SHEET NO. S05-029  
 TOTAL SHEETS 116

PLOT DRIVER: NCDOT... PENTABLE: NCDOT STRUCTURES DEFAULT PEN.tbl  
 USER: PPETERSO DATE: 10/11/2021 TIME: 8:21:26 AM  
 FILE: ... \SUPERS