



NOTE
SEE SHEETS 1 AND 2 OF 6 FOR NOTES.

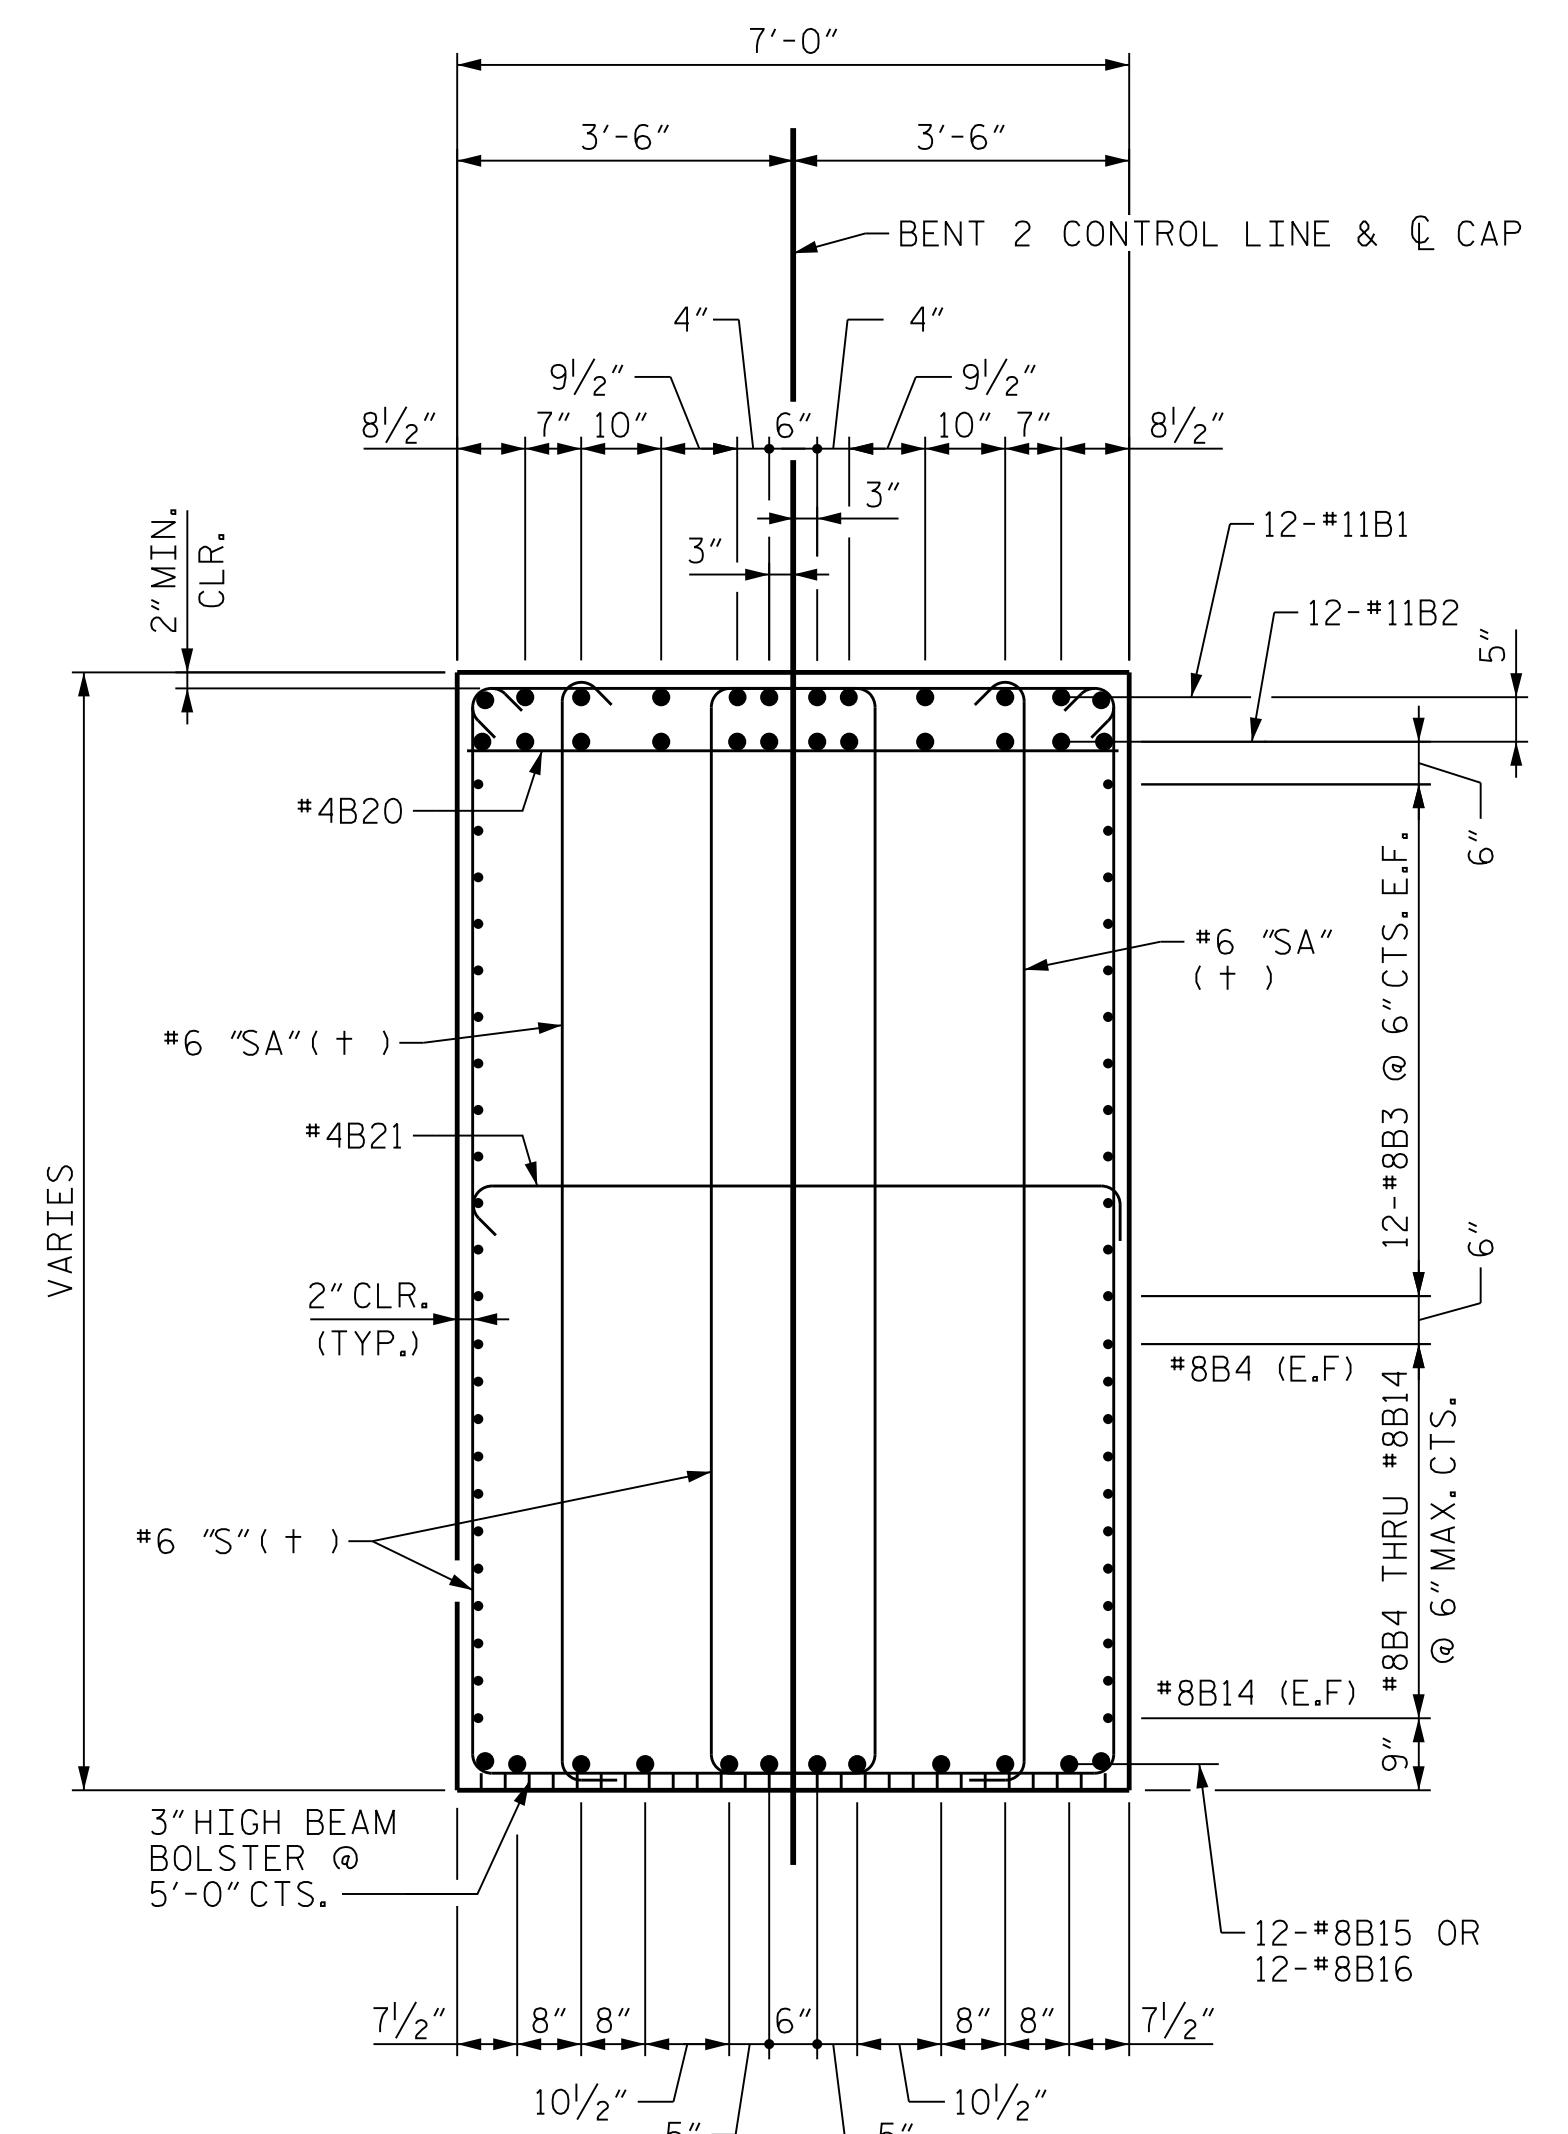


SECTION D-D
(+) SEE "STIRRUP SET DETAIL"

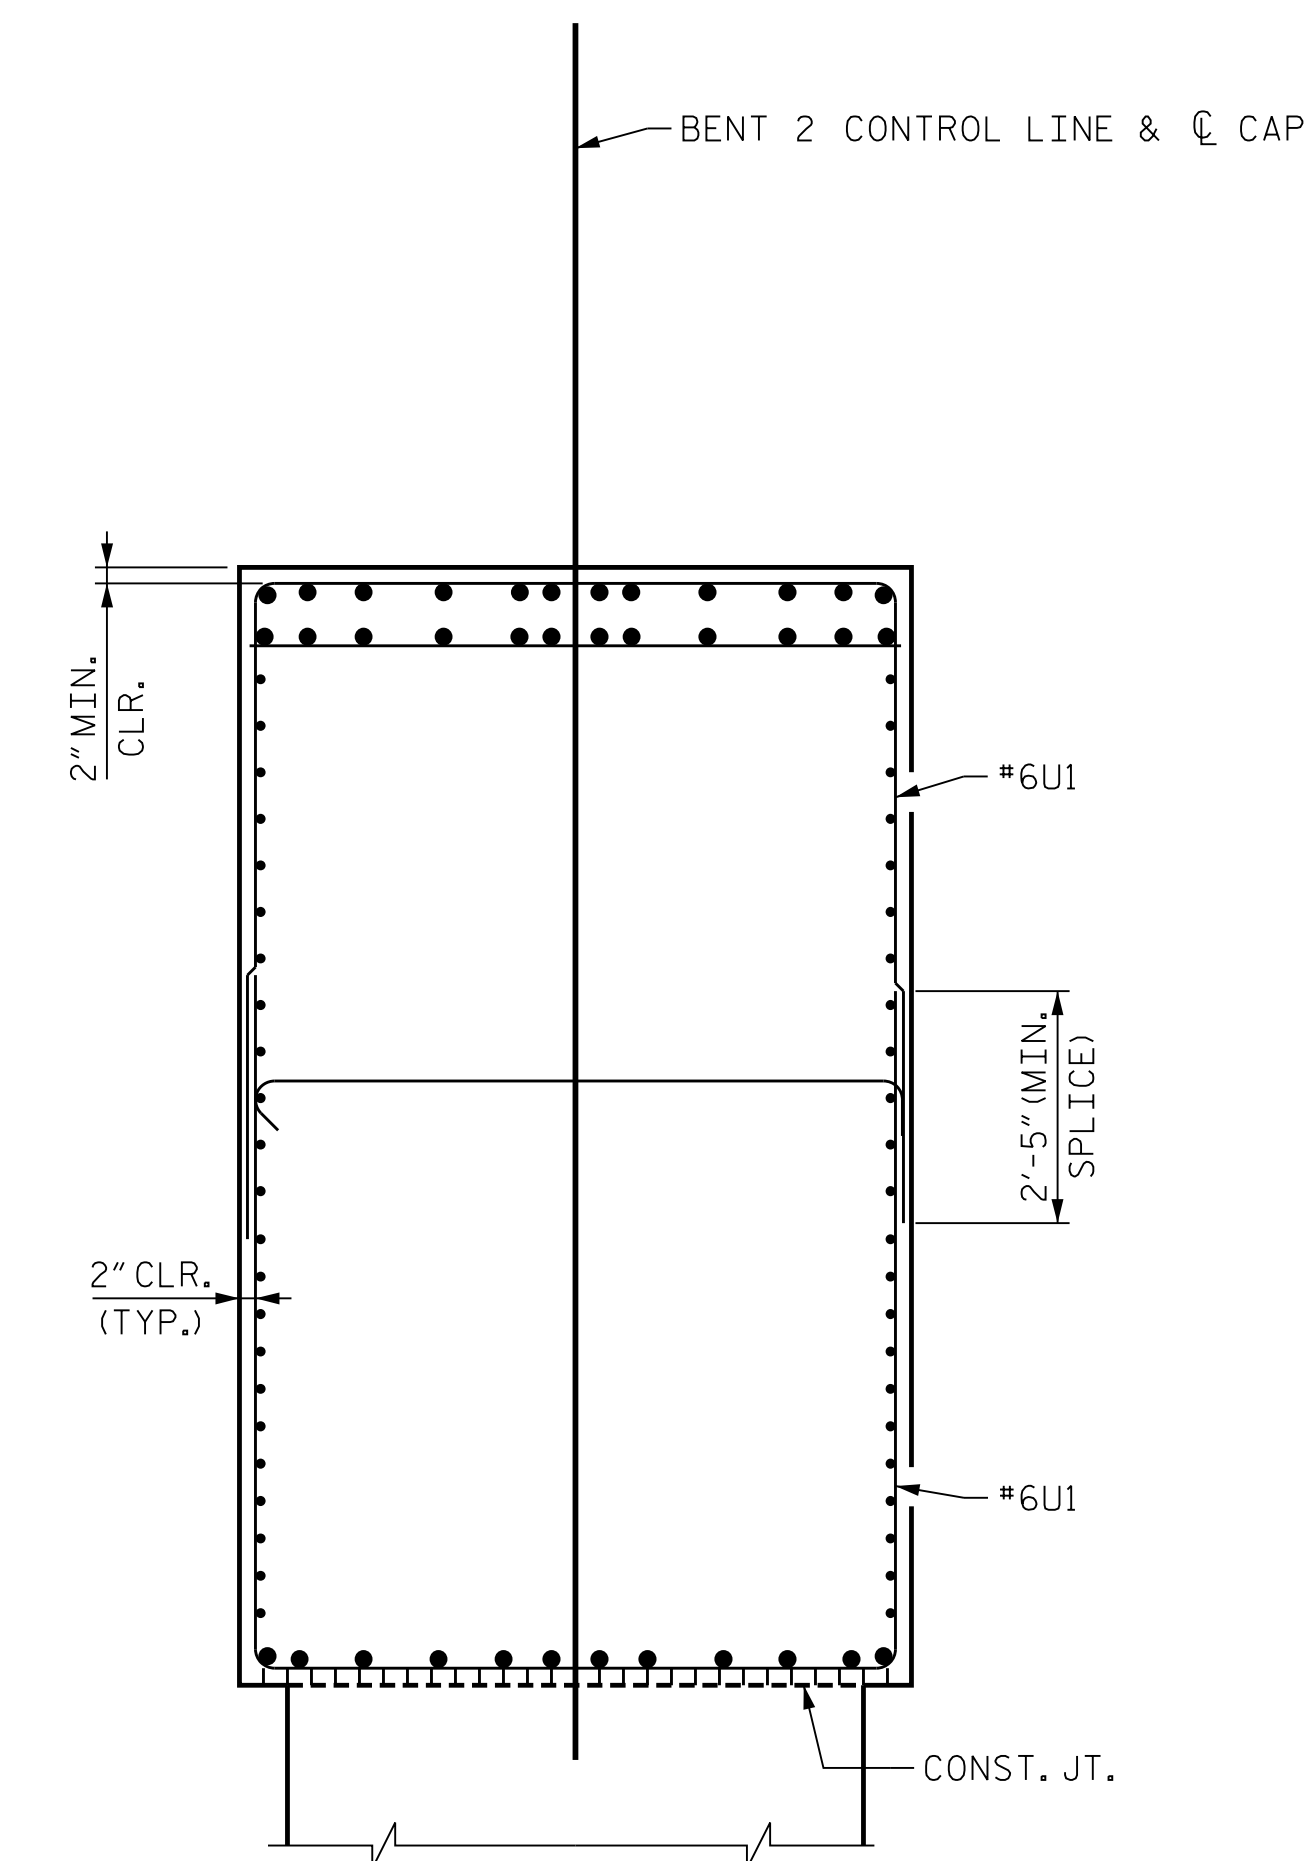


SEE SECTION D-D FOR ADDITIONAL INFORMATION


SECTION E-E
COLUMN REINFORCING STEEL NOT SHOWN FOR CLARITY

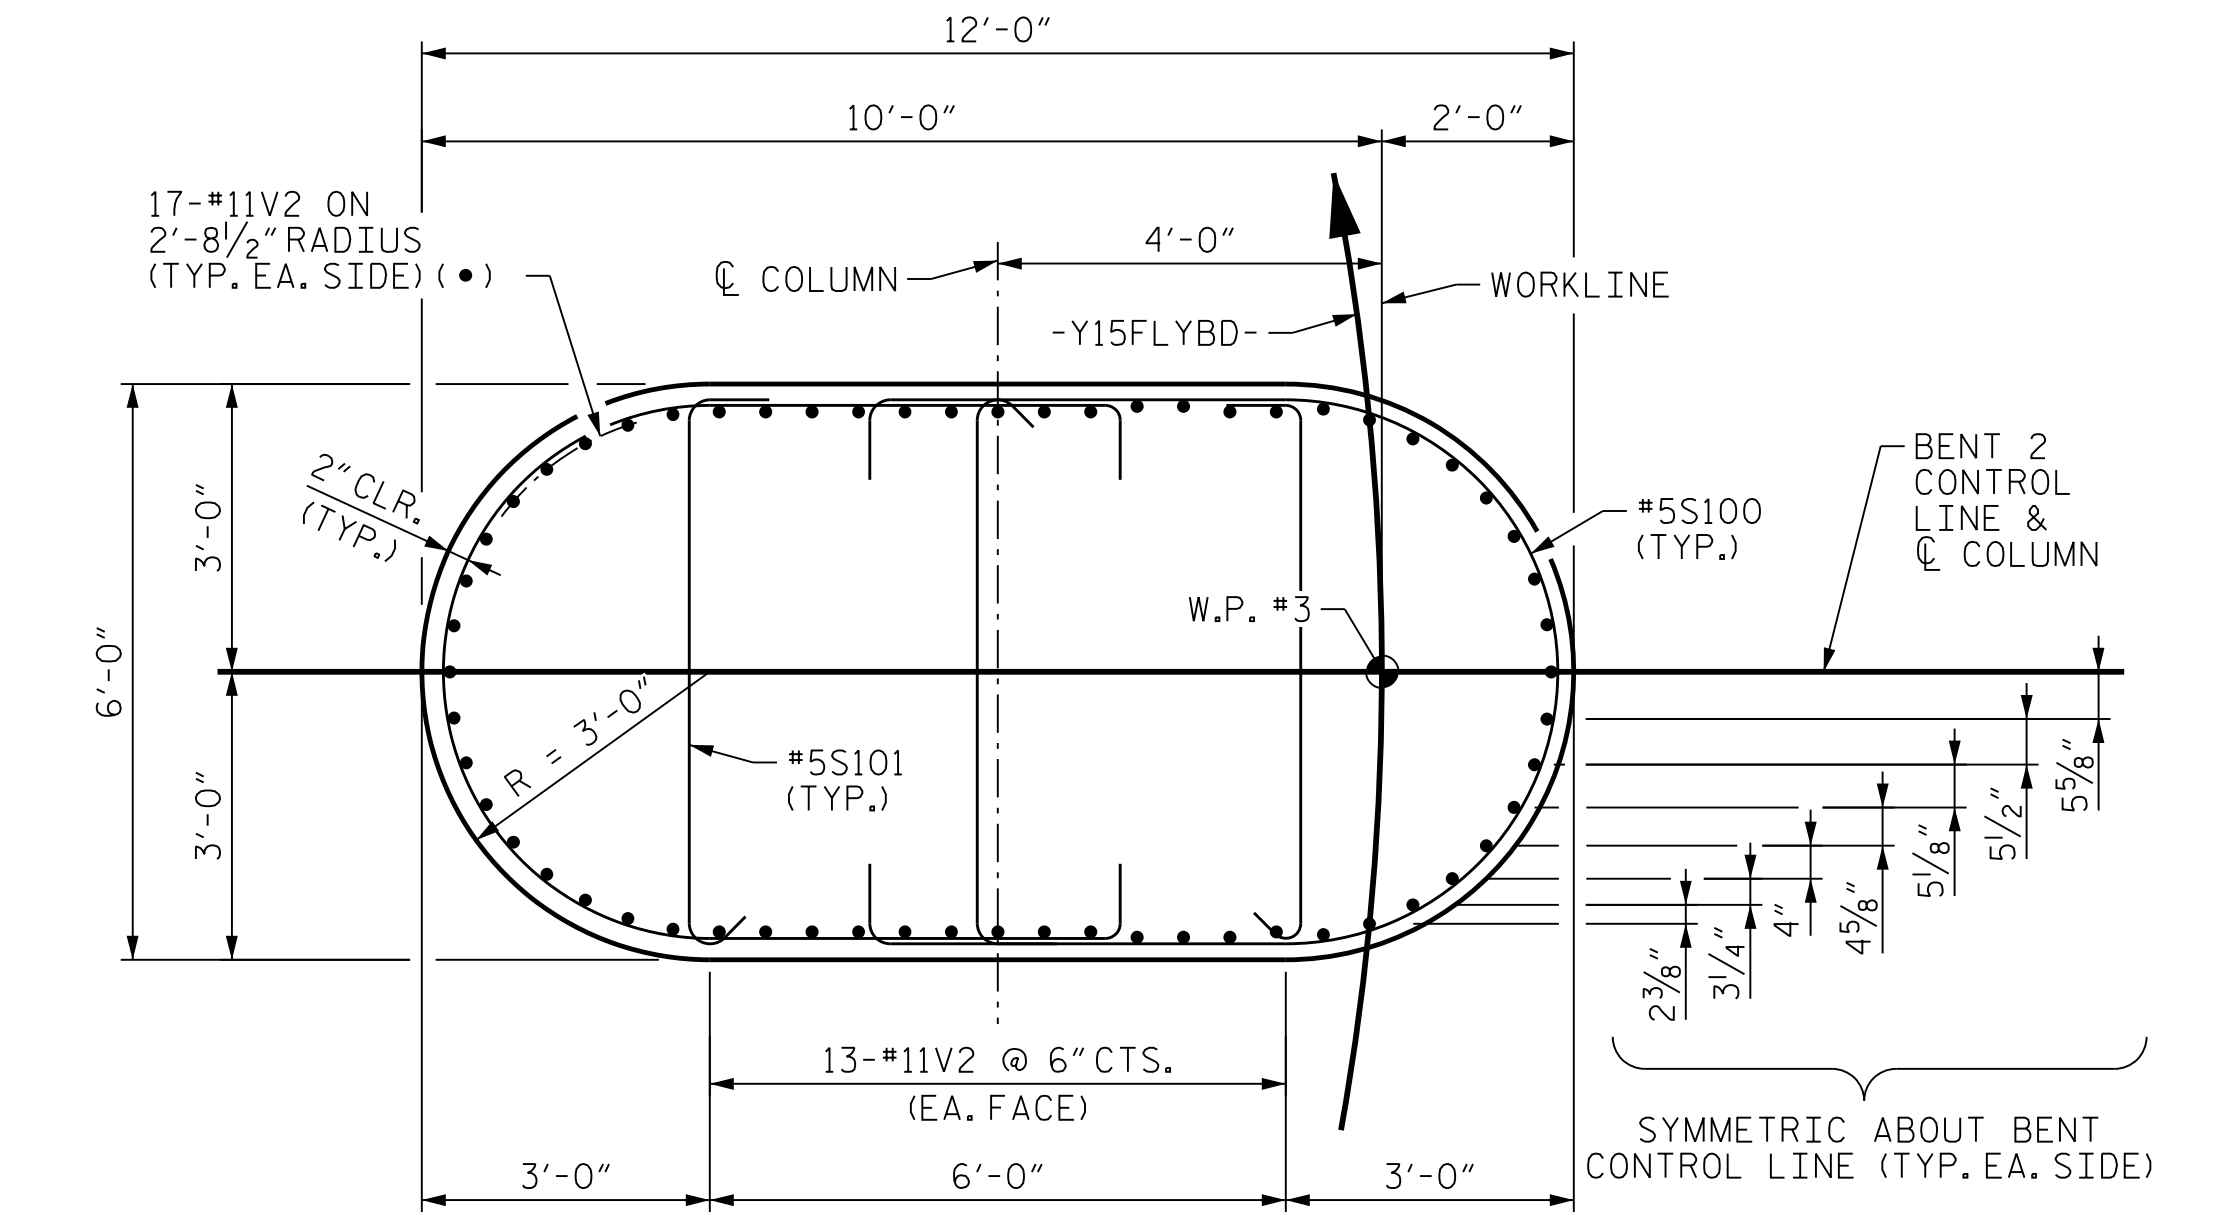

SECTION C-C

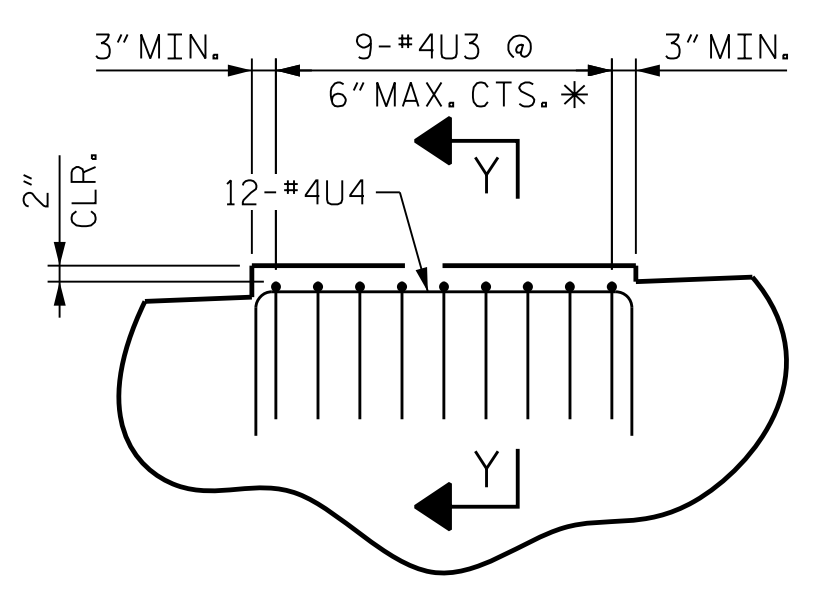


DETAIL "B"

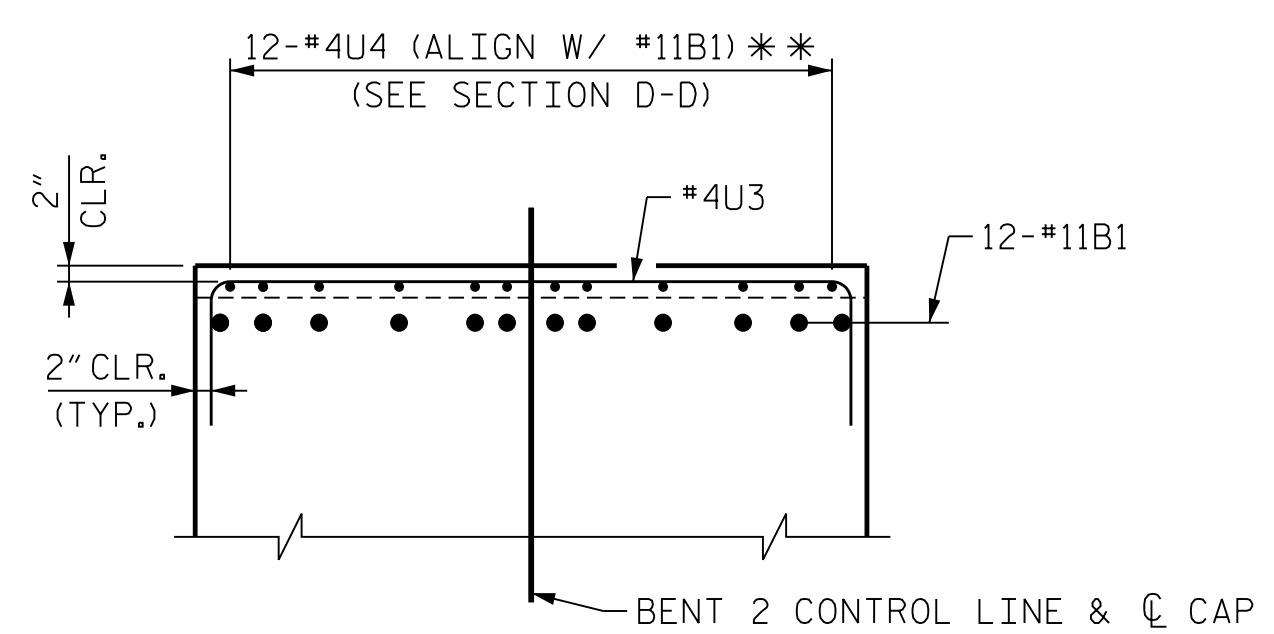


SECTION Y-Y

* NOTE:
#4U3 BARS MAY BE SHIFTED SLIGHTLY AS NECESSARY TO CLEAR PIPE INSERTS FOR ANCHOR BOLTS.
** NOTE:
#4U4 BARS MAY BE SHIFTED AS NECESSARY TO CLEAR #11B1 AND #11B2 BARS.

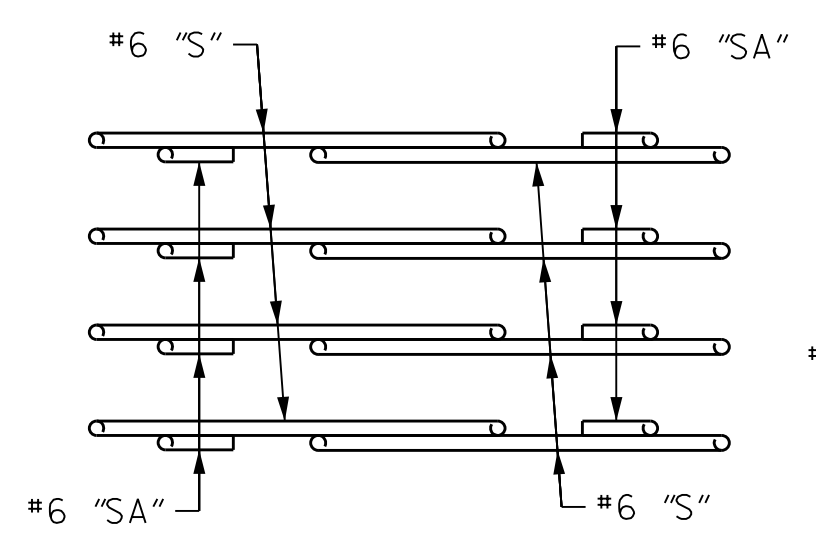

PLAN
(SHOWING BAR PLACEMENT)

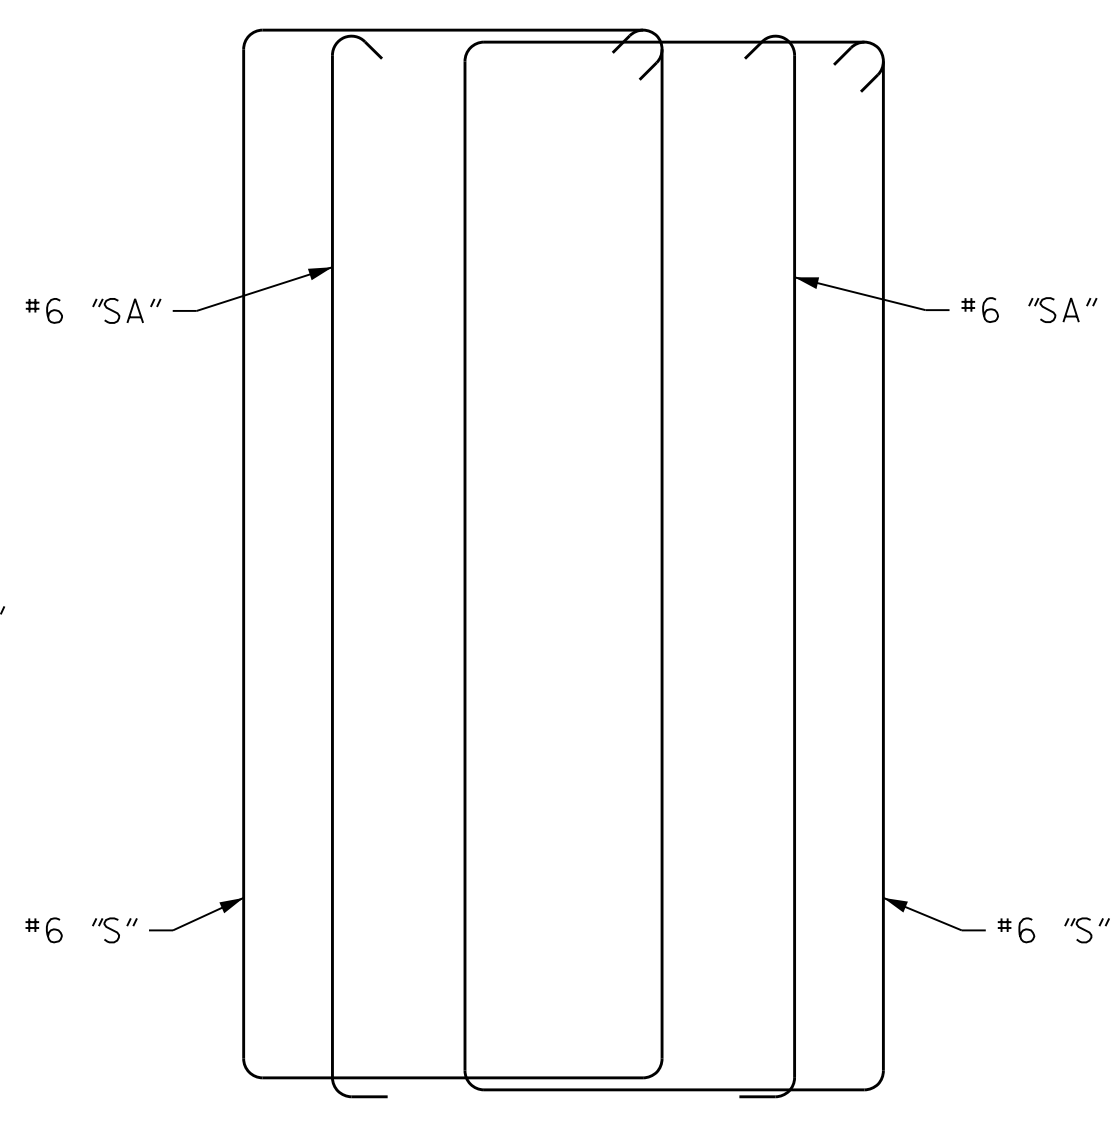


ELEVATION
(SCHEMATIC)

STIRRUP SET DETAIL

PROJECT NO. U-2579AB
FORSYTH COUNTY
STATION: 47+63.62 -Y15FLYBD-
SHEET 5 OF 6

STATE OF NORTH CAROLINA
DEPARTMENT OF TRANSPORTATION
RALEIGH

**SUBSTRUCTURE
BENT 2
BENT CAP DETAILS**

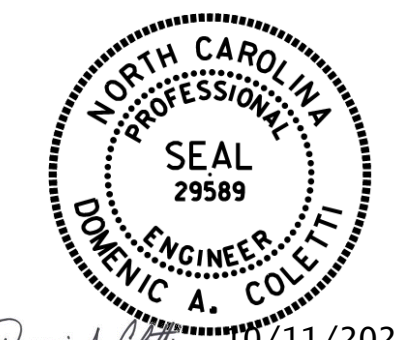

10/11/2021

REVISIONS					
NO.	BY:	DATE:	NO.	BY:	DATE:
1	--	--	3	--	--
2	--	--	4	--	--

SHEET NO. S05-084
TOTAL SHEETS 116

HDR HDR Engineering, Inc. of the Carolinas
555 Fayetteville St., Suite 900 Raleigh, N.C. 27601
N.C.B.E.L.S. License Number: F-0116

DOCUMENT NOT CONSIDERED FINAL
UNLESS ALL SIGNATURES COMPLETED

PLOT DRIVER: NCDOT.pdf_color_eng-50dpi
USER: PPETERSO DATE: 10/11/2021
FILE: ...SUBSTR

DES BY: <u>K. OLIVER</u>	DATE: <u>10/19</u>	DWG BY: <u>B. PETERSON</u>	DATE: <u>11/19</u>
DES CHK: <u>M. WERNER</u>	DATE: <u>10/19</u>	CHK BY: <u>N. LIU</u>	DATE: <u>12/19</u>