



**FOOTING PLAN**

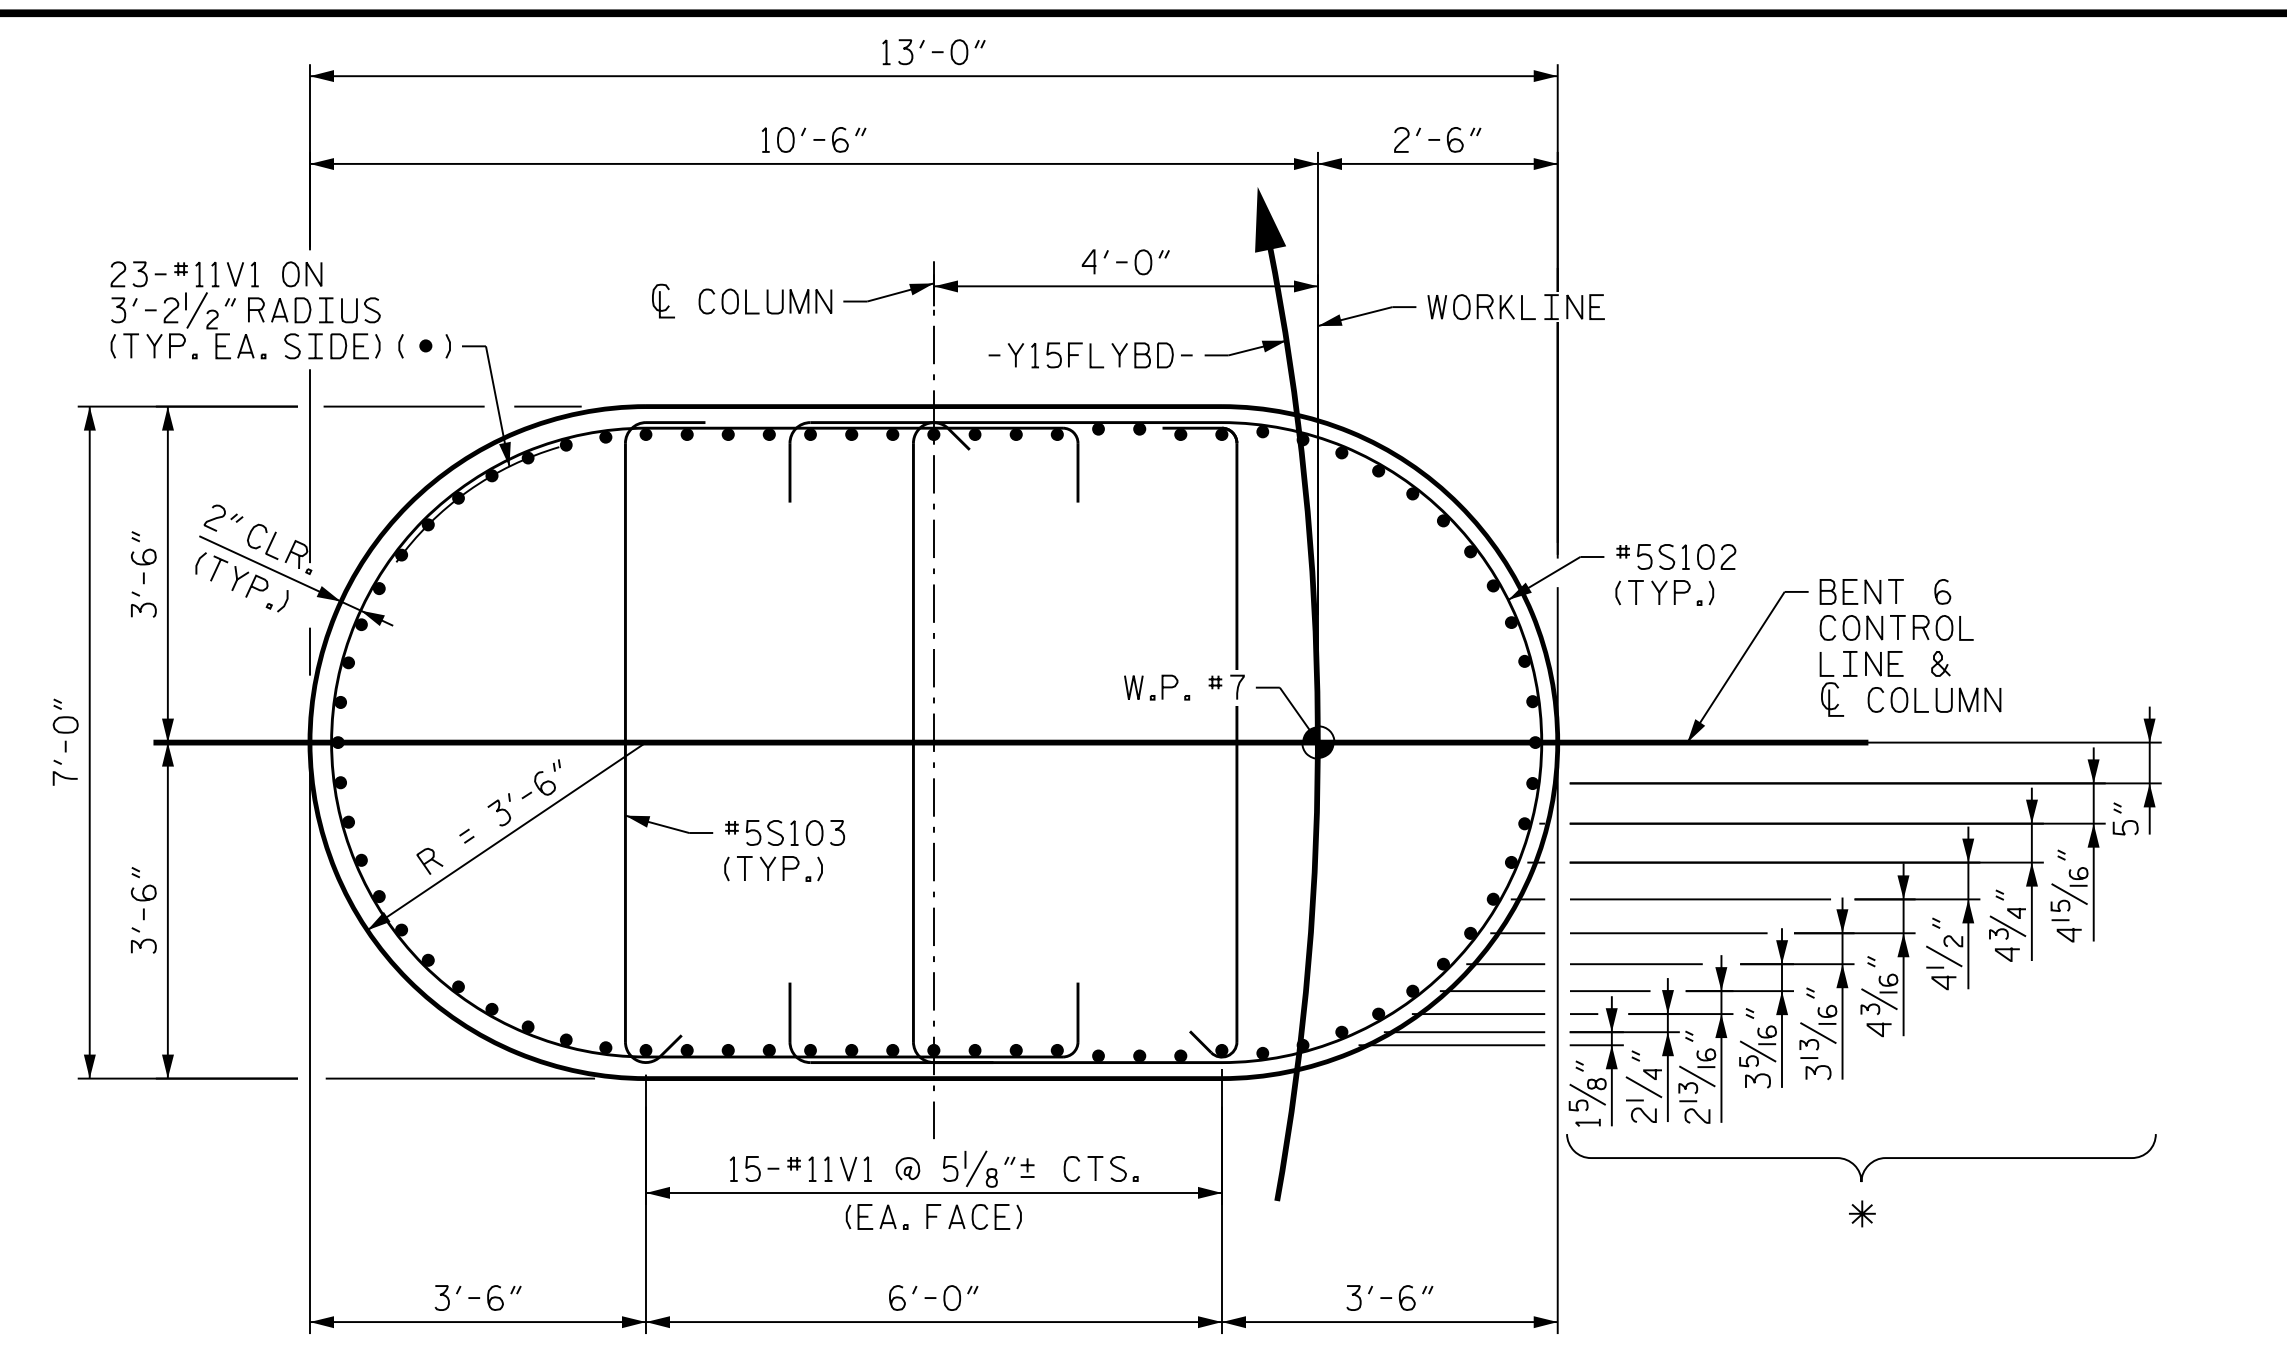

**SECTION B-B**

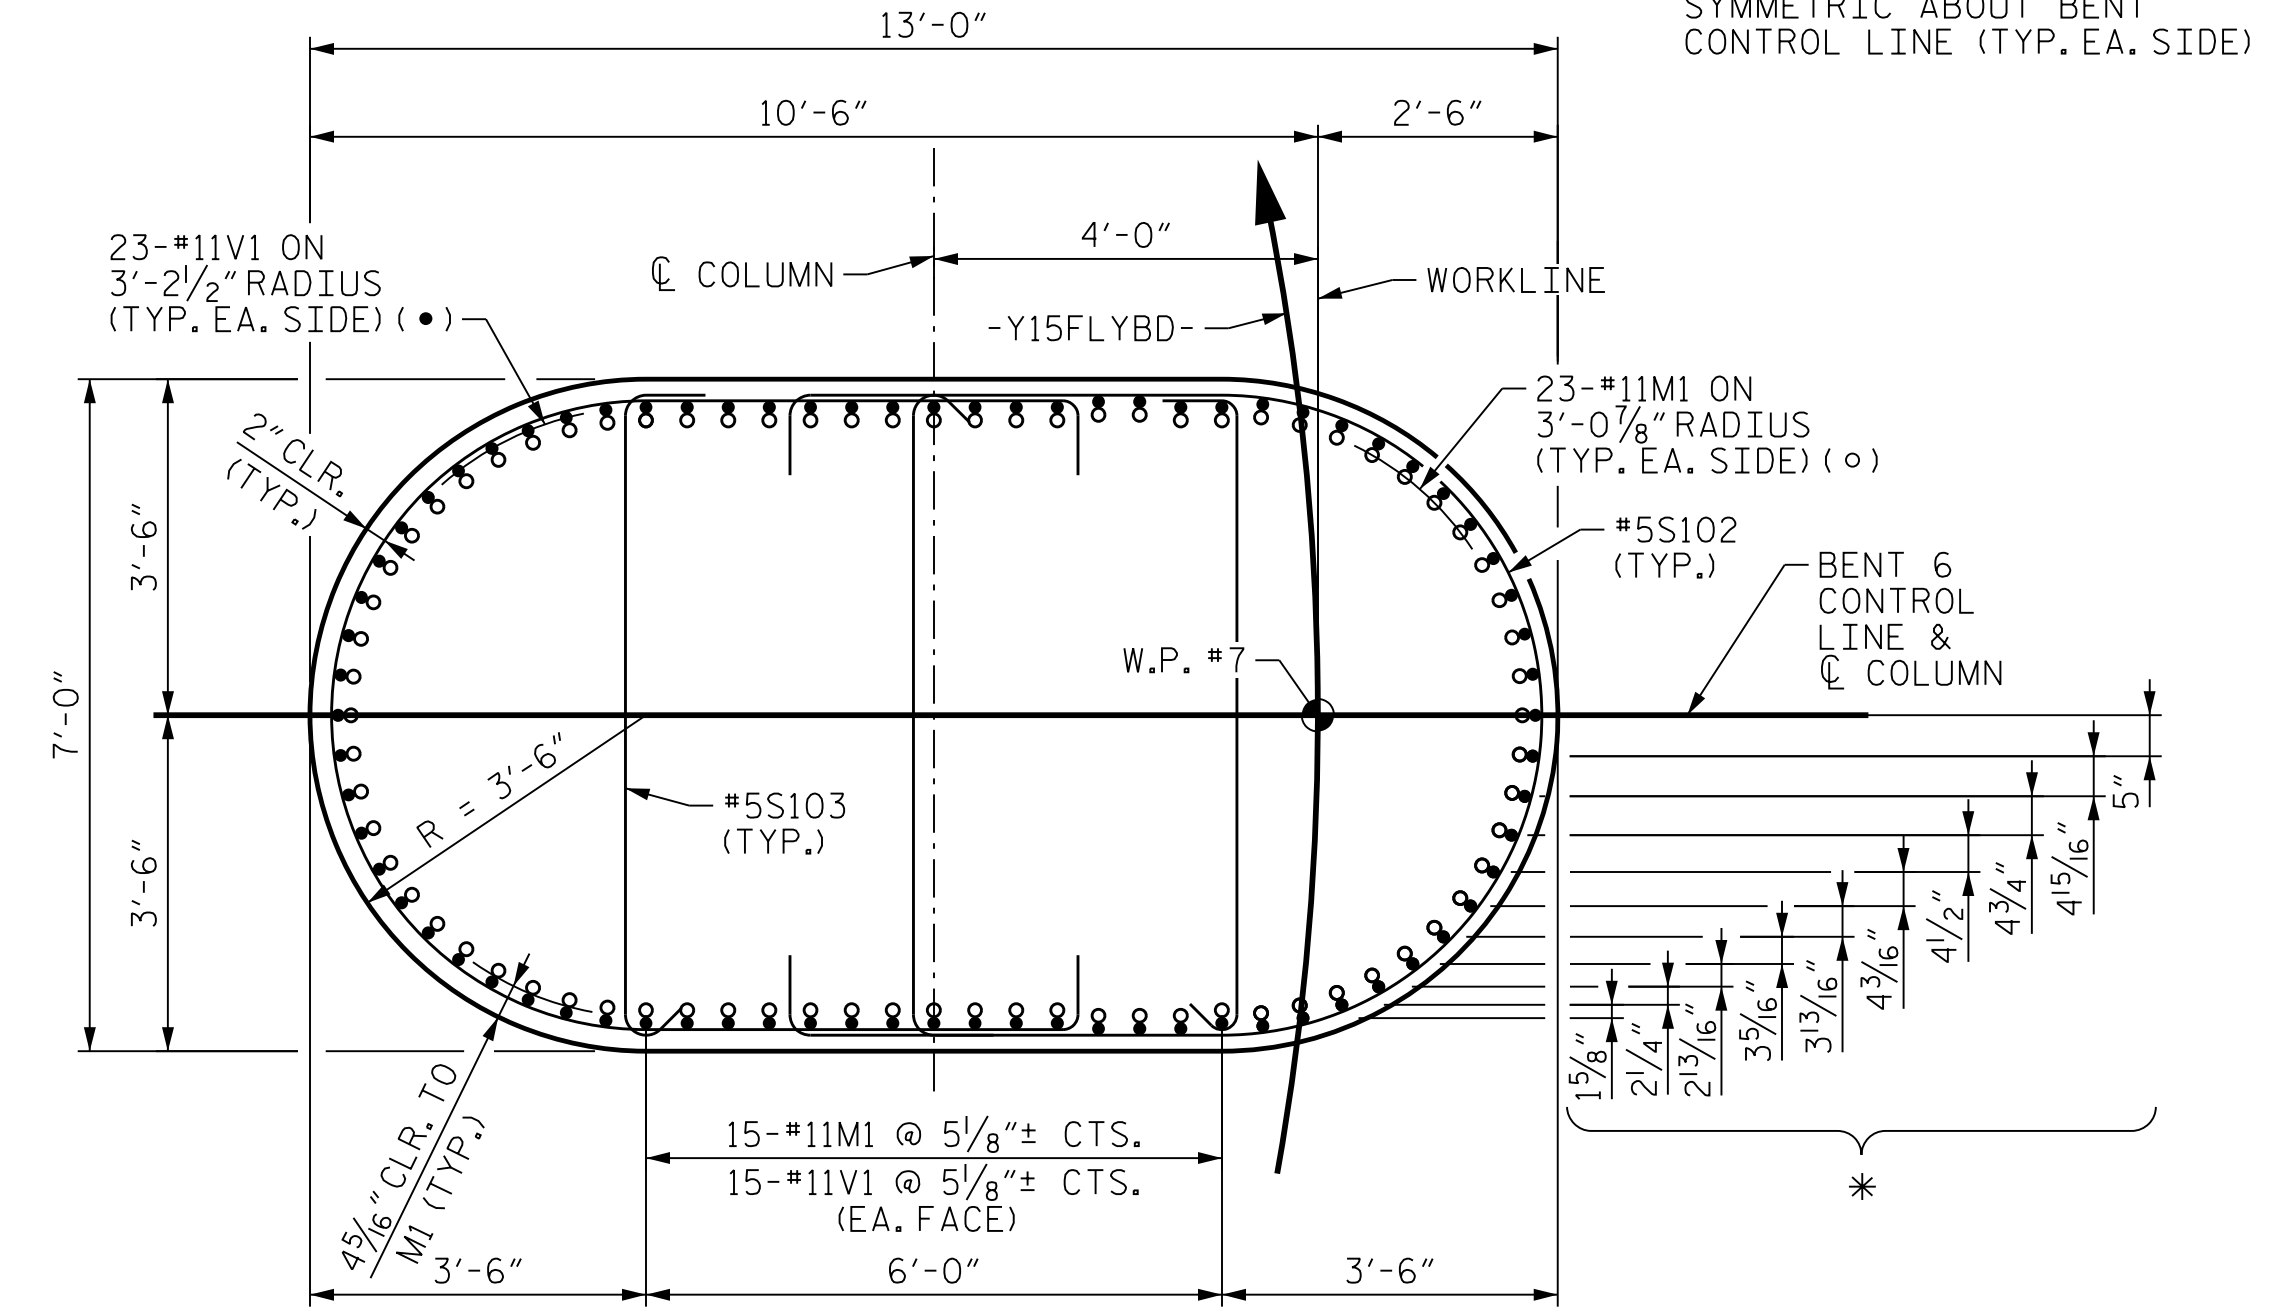


**SECTION A-A**

\* DIMENSIONS TO "V" BARS SYMMETRIC ABOUT BENT CONTROL LINE (TYP. EA. SIDE)

**NOTE**  
FOR ADDITIONAL NOTES, SEE "SUBSTRUCTURE BENT 1 ELEVATIONS", SHEET 1 OF 5.

PROJECT NO. U-2579AB  
 FORSYTH COUNTY  
 STATION: 47+63.62 -Y15FLYBD-  
 SHEET 3 OF 6

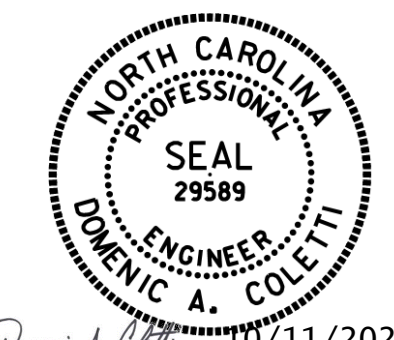

10/11/2021

DES BY: K. OLIVER	DATE: 11/19	DWG BY: B. PETERSON	DATE: 11/19
DES CHK: N. LIU	DATE: 11/19	CHK BY: N. LIU	DATE: 12/19



DOCUMENT NOT CONSIDERED FINAL UNLESS ALL SIGNATURES COMPLETED

REVISIONS					
NO.	BY:	DATE:	NO.	BY:	DATE:
1	--	--	3	--	--
2	--	--	4	--	--

SHEET NO. S05-106
TOTAL SHEETS 116

PLOT DRIVER: NCDOT.pdf\_color\_eng-50dpi  
 USER: PETERSON  
 DATE: 10/11/2021  
 FILE: ...SUBSTR