


**UNIT 1 CHORD LAYOUT**  
ALL BENTS ARE RADIAL TO -Y15FLYCA-

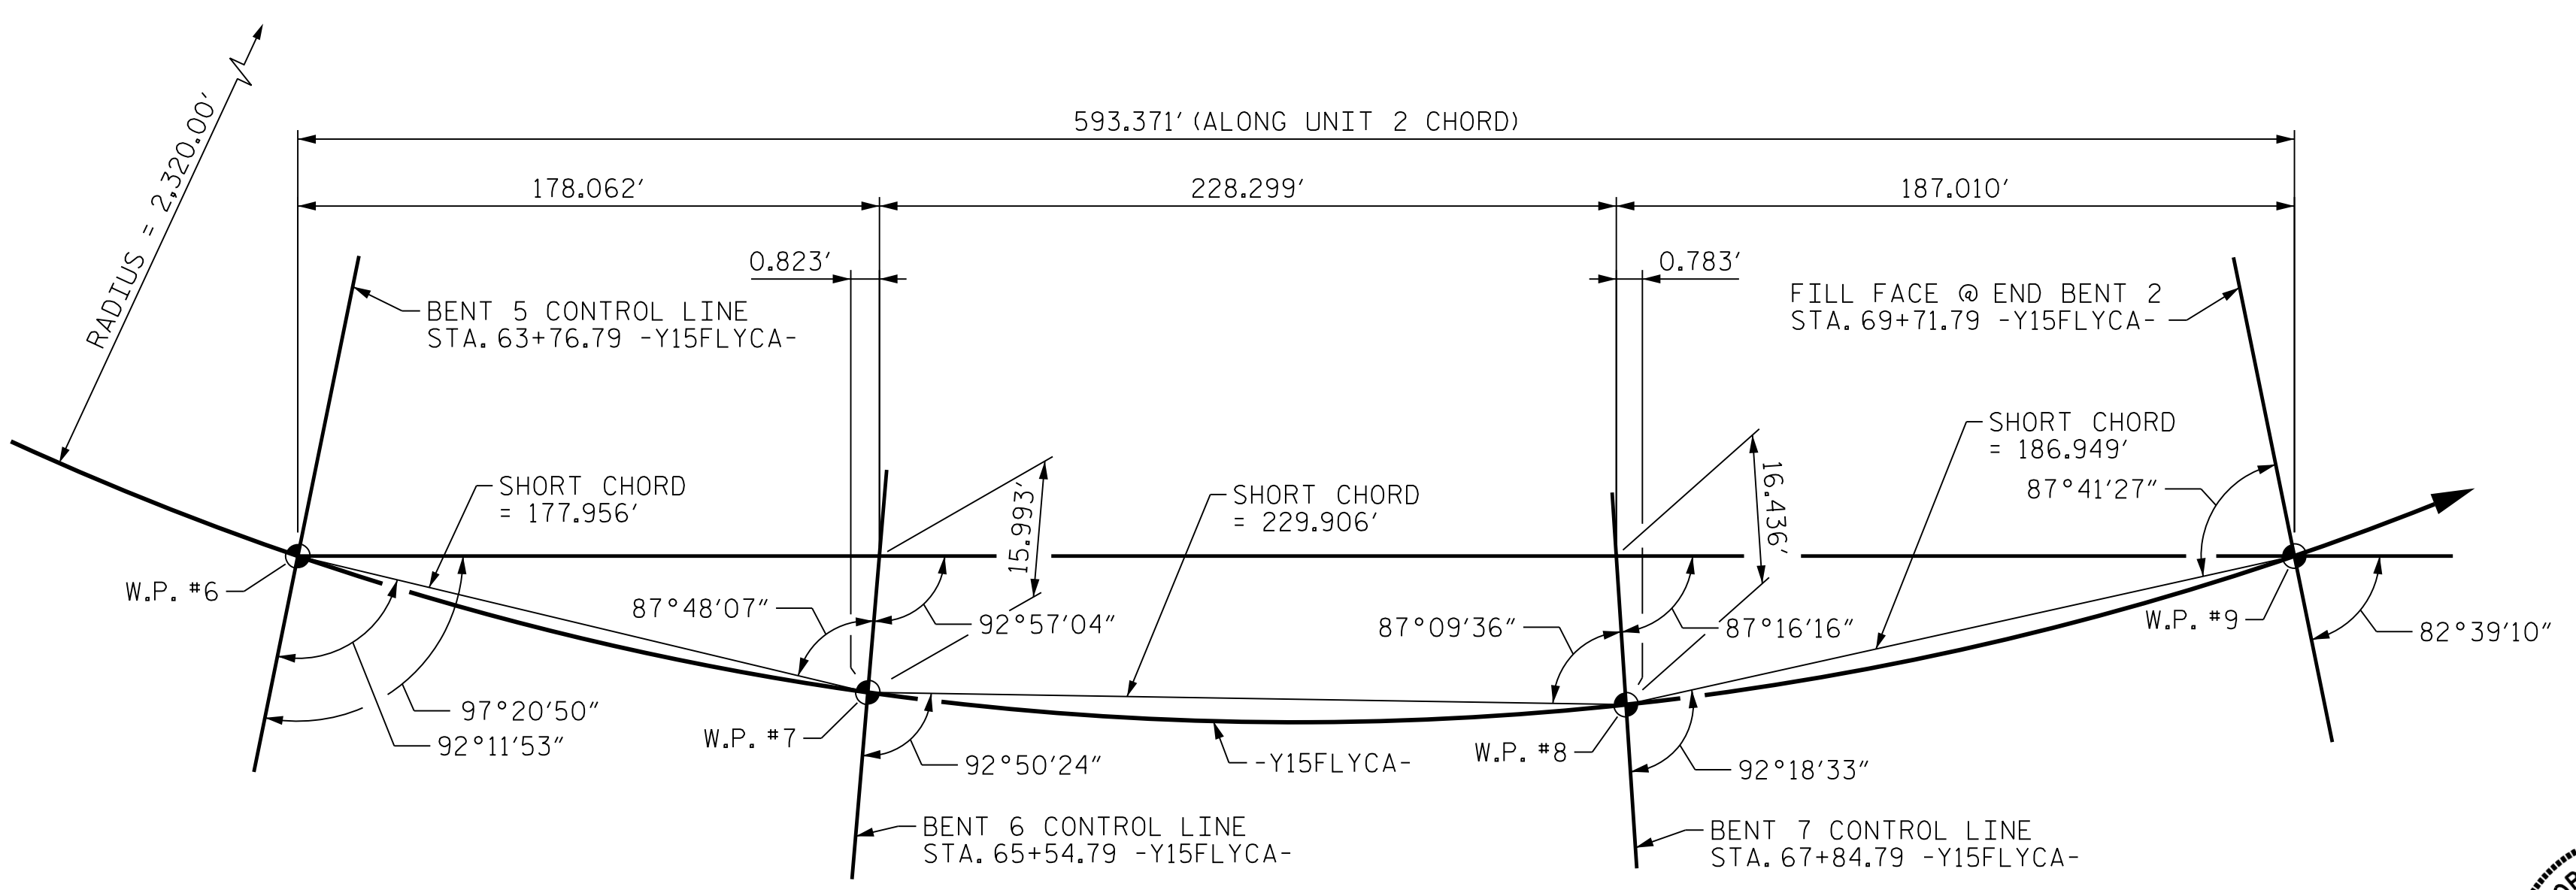


**UNIT 2 CHORD LAYOUT**  
ALL BENTS ARE RADIAL TO -Y15FLYCA-

HORIZONTAL CURVE DATA -Y15FLYCA-  
 PI STA. 65+16.52  
 $\Delta = 103^\circ 35' 56.2''$  (LT.)  
 $D = 02^\circ 28' 10.7''$   
 $L = 4,194.89'$   
 $T = 2,948.14'$   
 $R = 2,320.00'$

PROJECT NO. U-2579AB  
 FORSYTH COUNTY  
 STATION: 58+33.94 -Y15FLYCA-

SHEET 9 OF 10

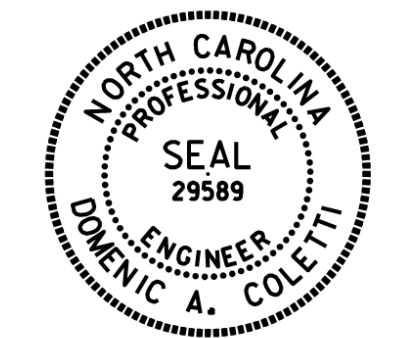

*Dominic A. Coletti* 10/15/2021

STATE OF NORTH CAROLINA  
 DEPARTMENT OF TRANSPORTATION  
 RALEIGH

**GENERAL DRAWING**  
 BRIDGE ON -Y15FLYCA- IN  
 INTERCHANGE CONNECTING WINSTON-SALEM  
 NORTHERN BELTWAY AND I-40 BYPASS  
 BETWEEN SR 4315 AND SR 2679

REVISIONS						SHEET NO. 506-009 TOTAL SHEETS 129
NO.	BY:	DATE:	NO.	BY:	DATE:	
1	--	--	3	--	--	
2	--	--	4	--	--	

PLOT DRIVER: NCDOT\_pdf\_color\_eng-50dpi  
 USER: PPETERSO DATE: 10/14/2021  
 PENTABLE: NCDOT\_STRUCTURES\_DEFAULT\_PEN.tbl  
 TIME: 5:10:57 PM  
 FILE: ... \GENERA

DES BY: S. NIFONG	DATE: 06/19	DWG BY: B. PETERSON	DATE: 06/19
DES CHK: M. NEIHEISEL	DATE: 06/19	CHK BY: S. NIFONG	DATE: 10/19



**DOCUMENT NOT CONSIDERED FINAL  
UNLESS ALL SIGNATURES COMPLETED**