




NOTES
SEE "GIRDER ERECTION DETAILS UNIT 1" SHEET
1 OF 2 FOR NOTES.

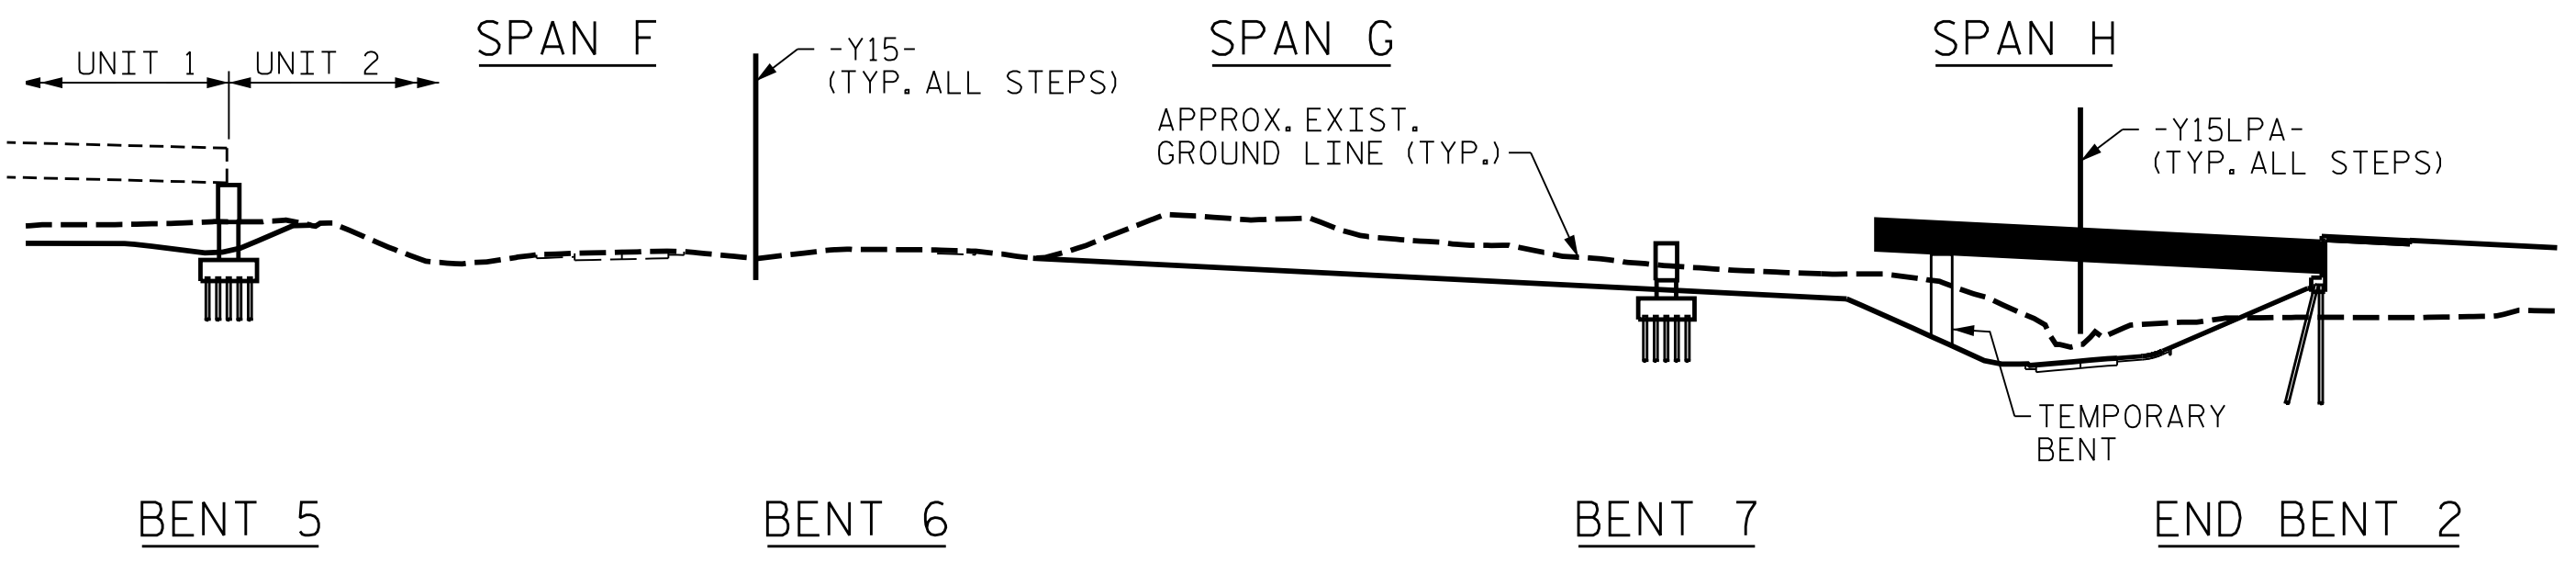


UNIT 2, STEP 1 GIRDER ERECTION

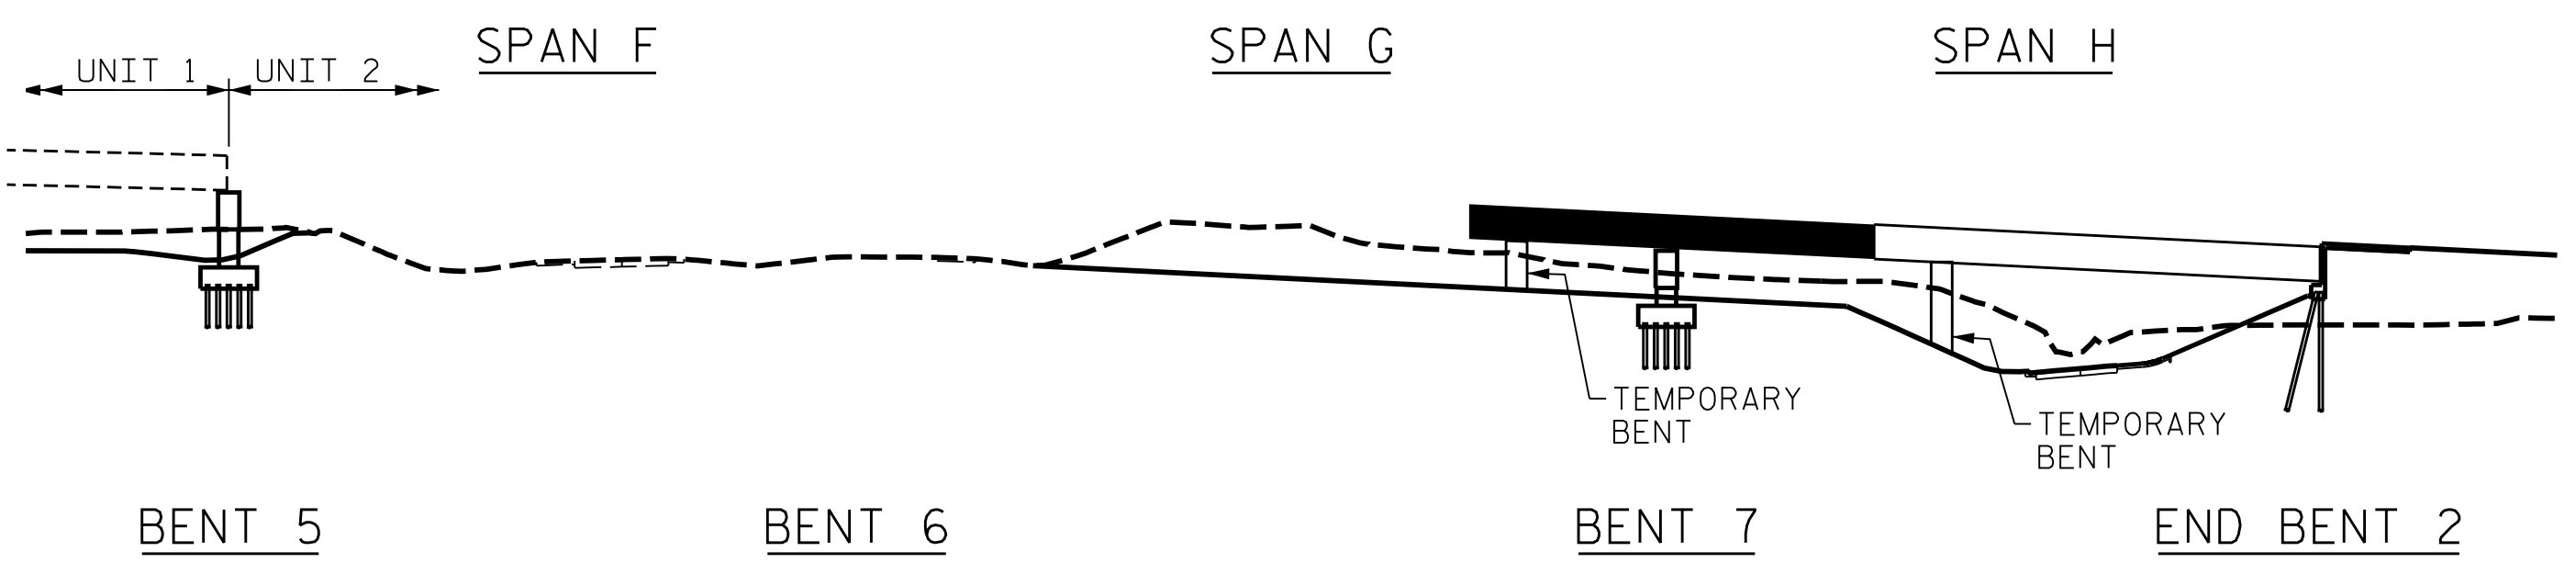


UNIT 2, STEP 2 GIRDER ERECTION

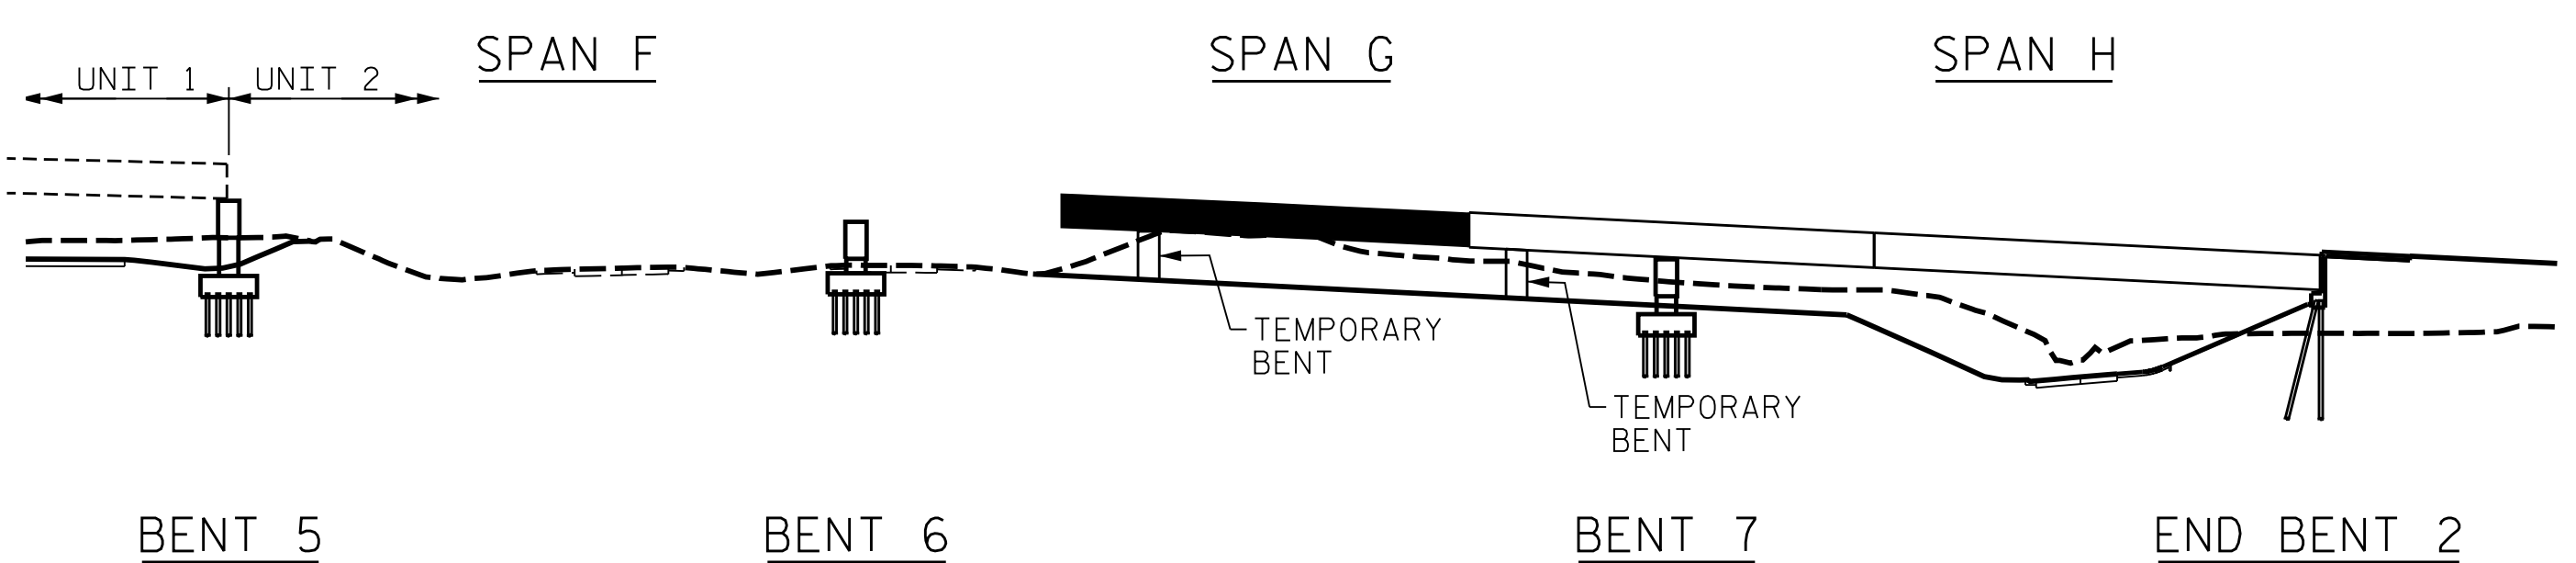

UNIT 2, STEP 3 GIRDER ERECTION

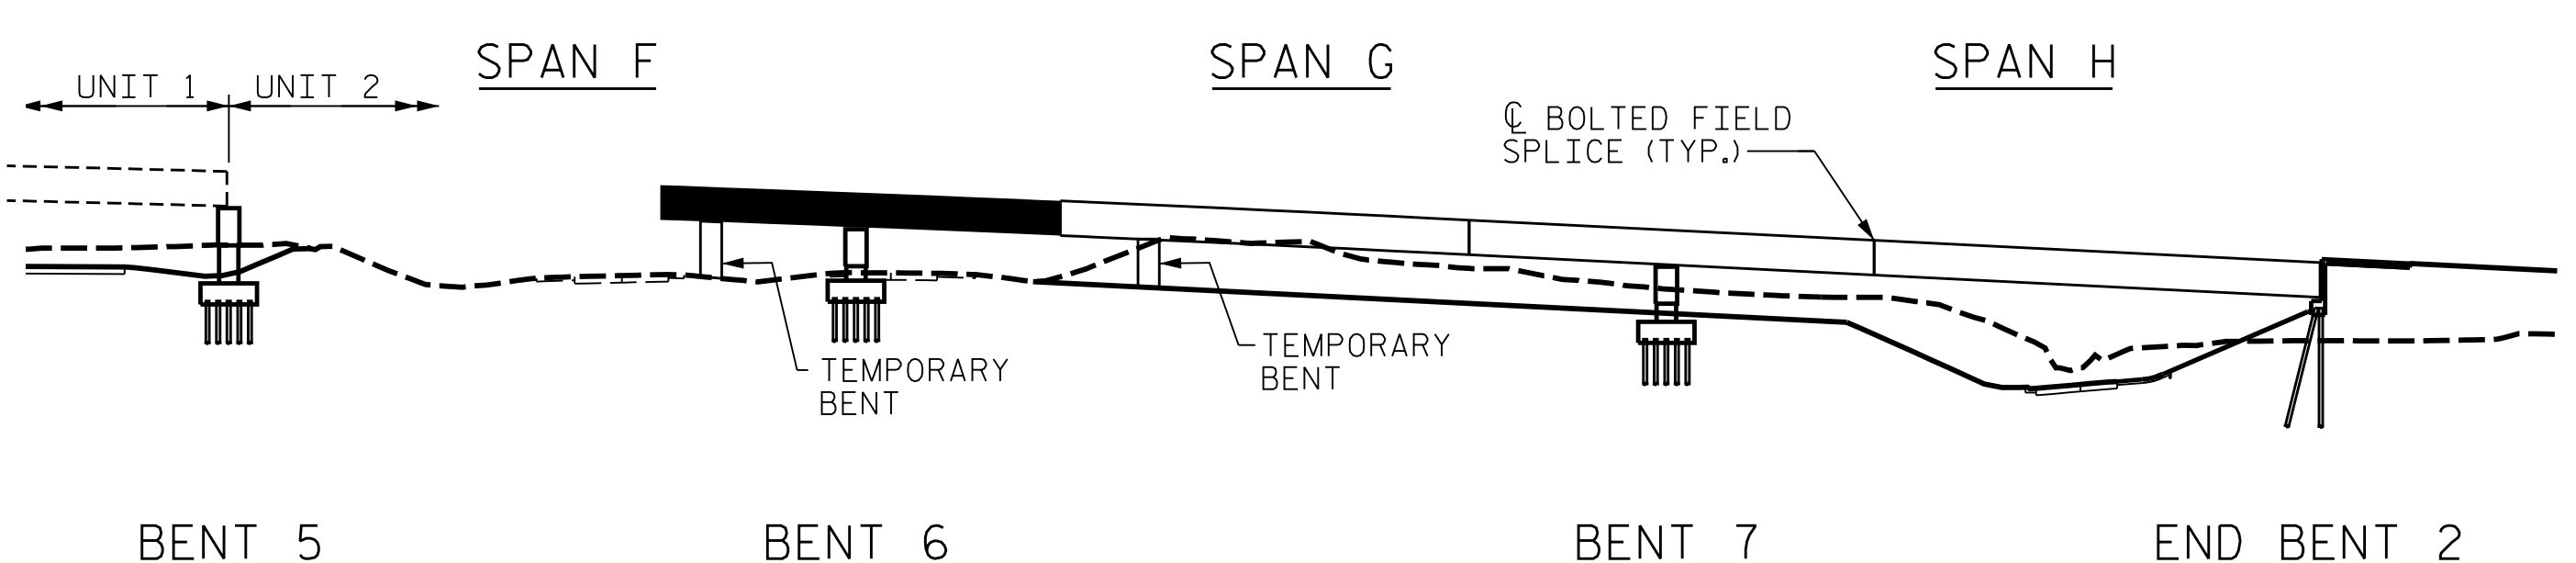

UNIT 2, STEP 4 GIRDER ERECTION

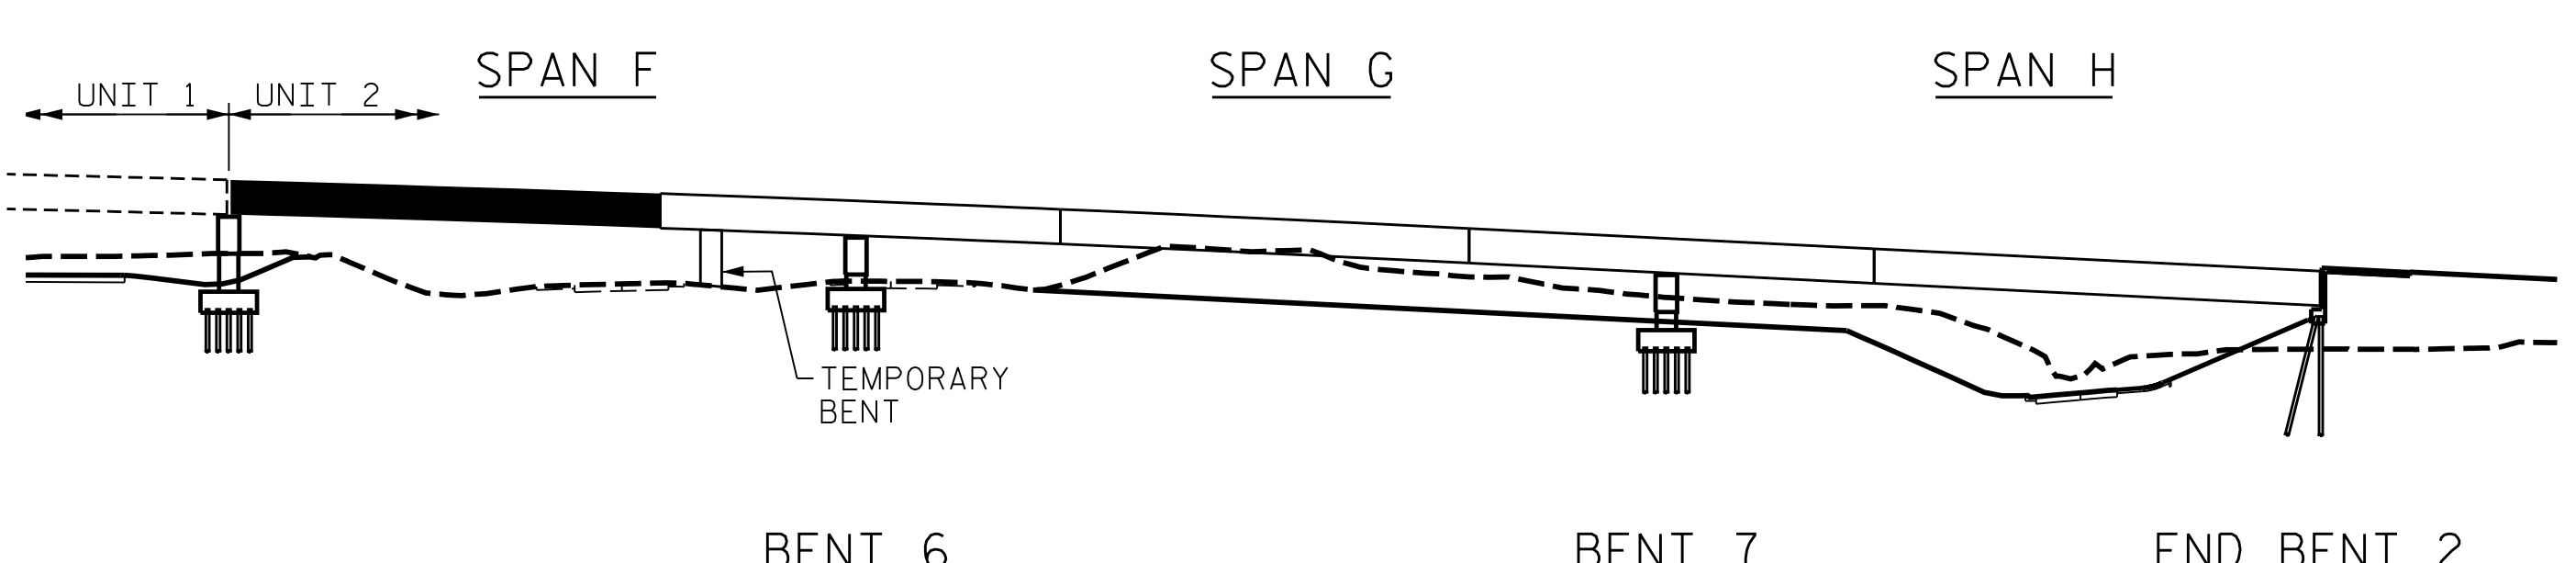


UNIT 2, STEP 5 GIRDER ERECTION

PROJECT NO. U-2579AB
FORSYTH COUNTY
STATION: 58+33.94 -Y15FLYCA-

STATE OF NORTH CAROLINA
DEPARTMENT OF TRANSPORTATION
RALEIGH

**GIRDER ERECTION
DETAILS
UNIT 2**

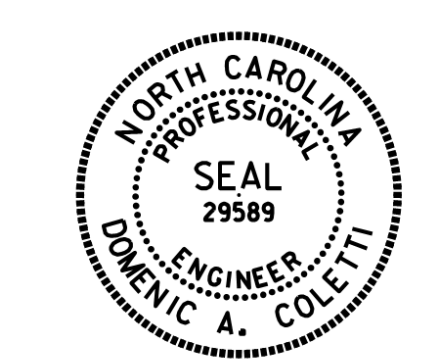

Dominic A. Coletti 10/15/2021

REVISIONS						SHEET NO. 506-015 TOTAL SHEETS 129
NO.	BY:	DATE:	NO.	BY:	DATE:	
1	--	--	3	--	--	
2	--	--	4	--	--	

HDR HDR Engineering, Inc. of the Carolinas
555 Fayetteville St., Suite 900 Raleigh, N.C. 27601
N.C.B.E.L.S. License Number: F-0116

DOCUMENT NOT CONSIDERED FINAL
UNLESS ALL SIGNATURES COMPLETED

PLOT DRIVER: NCDOT_pdf_color_eng-50dpi
USER: PPETERSO DATE: 10/14/2021
FILE: ...GIRDER

DES BY: <u>S. NIFONG</u>	DATE: <u>01/19</u>	DWG BY: <u>B. PETERSON</u>	DATE: <u>01/19</u>
DES CHK: <u>D. OLDS</u>	DATE: <u>11/19</u>	CHK BY: <u>D. OLDS</u>	DATE: <u>11/19</u>