
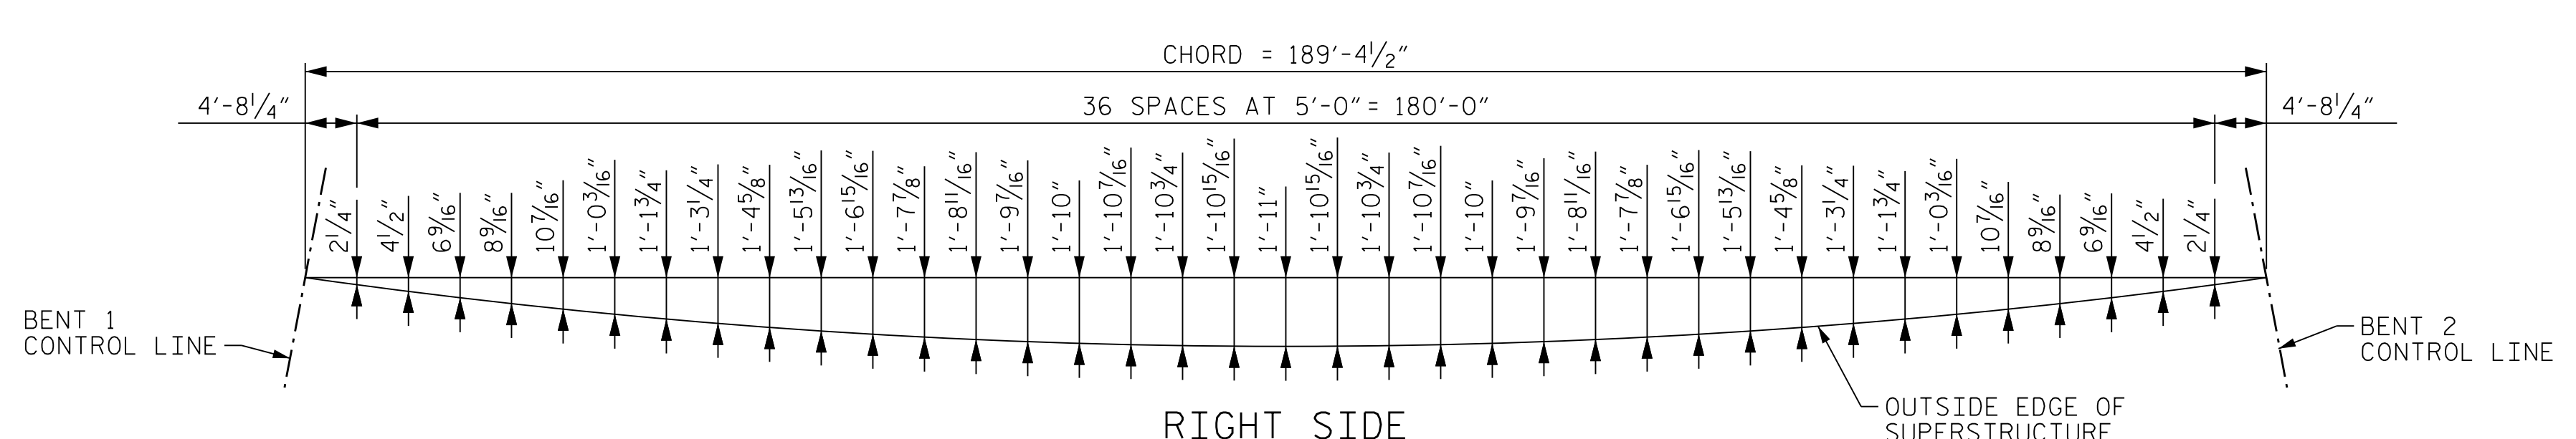


OUTSIDE EDGE ARC OFFSETS - SPAN A

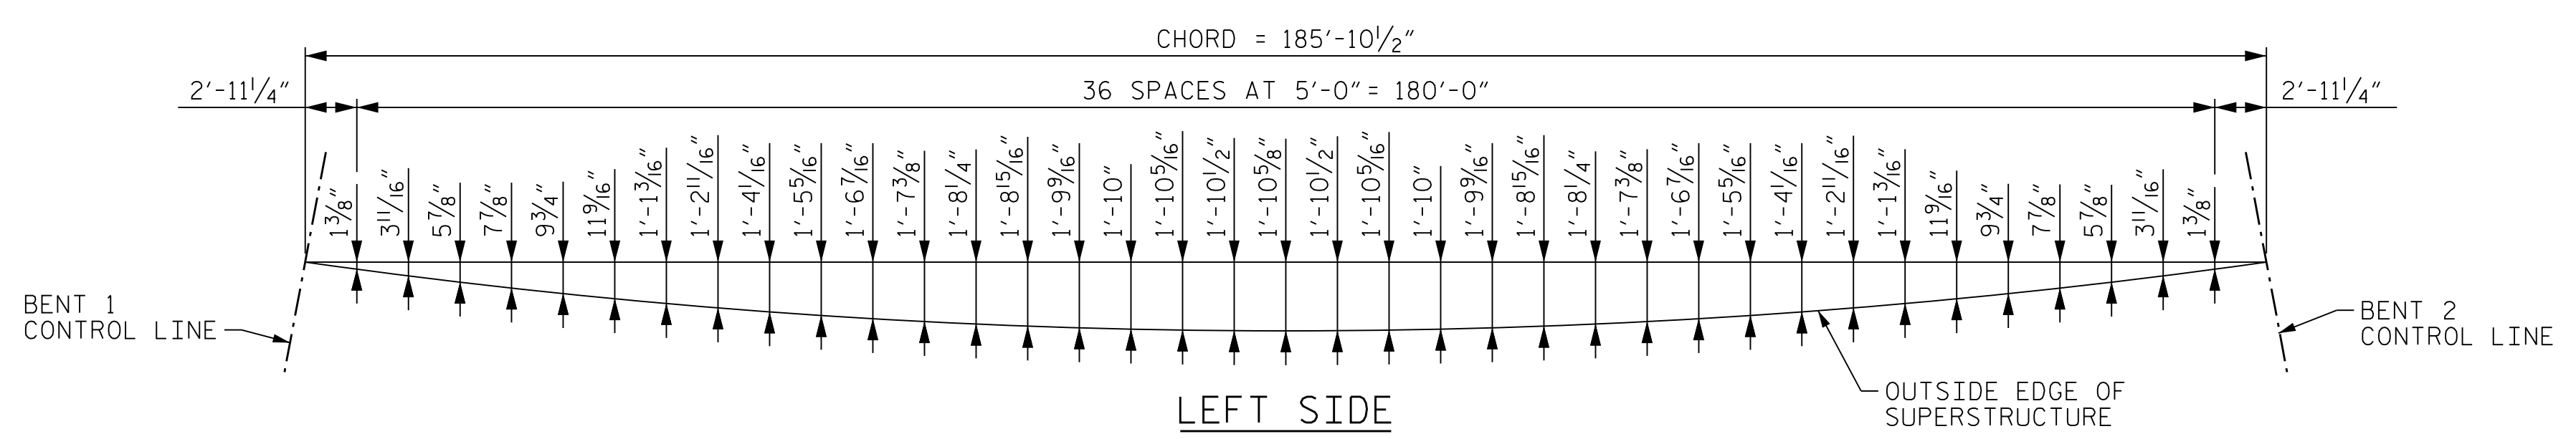

OUTSIDE EDGE ARC OFFSETS - SPAN B

PROJECT NO. U-2579AB  
 FORSYTH COUNTY  
 STATION: 58+33.94 -Y15FLYCA-  
 SHEET 1 OF 4

STATE OF NORTH CAROLINA  
 DEPARTMENT OF TRANSPORTATION  
 RALEIGH


**SUPERSTRUCTURE  
 PLAN OF SPANS  
 ARC OFFSETS**



Dominic A. Coletti 10/15/2021

REVISIONS					
NO.	BY:	DATE:	NO.	BY:	DATE:
1	--	--	3	--	--
2	--	--	4	--	--

SHEET NO. 506-028  
 TOTAL SHEETS 129

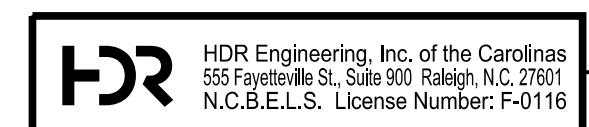

DOCUMENT NOT CONSIDERED FINAL  
 UNLESS ALL SIGNATURES COMPLETED

PLOT DRIVER: NCDOT.pdf\_color\_eng-50.ppt  
 USER: PPETERSO DATE: 10/14/2021  
 FILE: ... \SUPERS

DES BY: B. PETERSON	DATE: 08/19	DWG BY: B. PETERSON	DATE: 08/19
DES CHK: S. NIFONG	DATE: 08/19	CHK BY: G. SCHMITZ	DATE: 08/19