

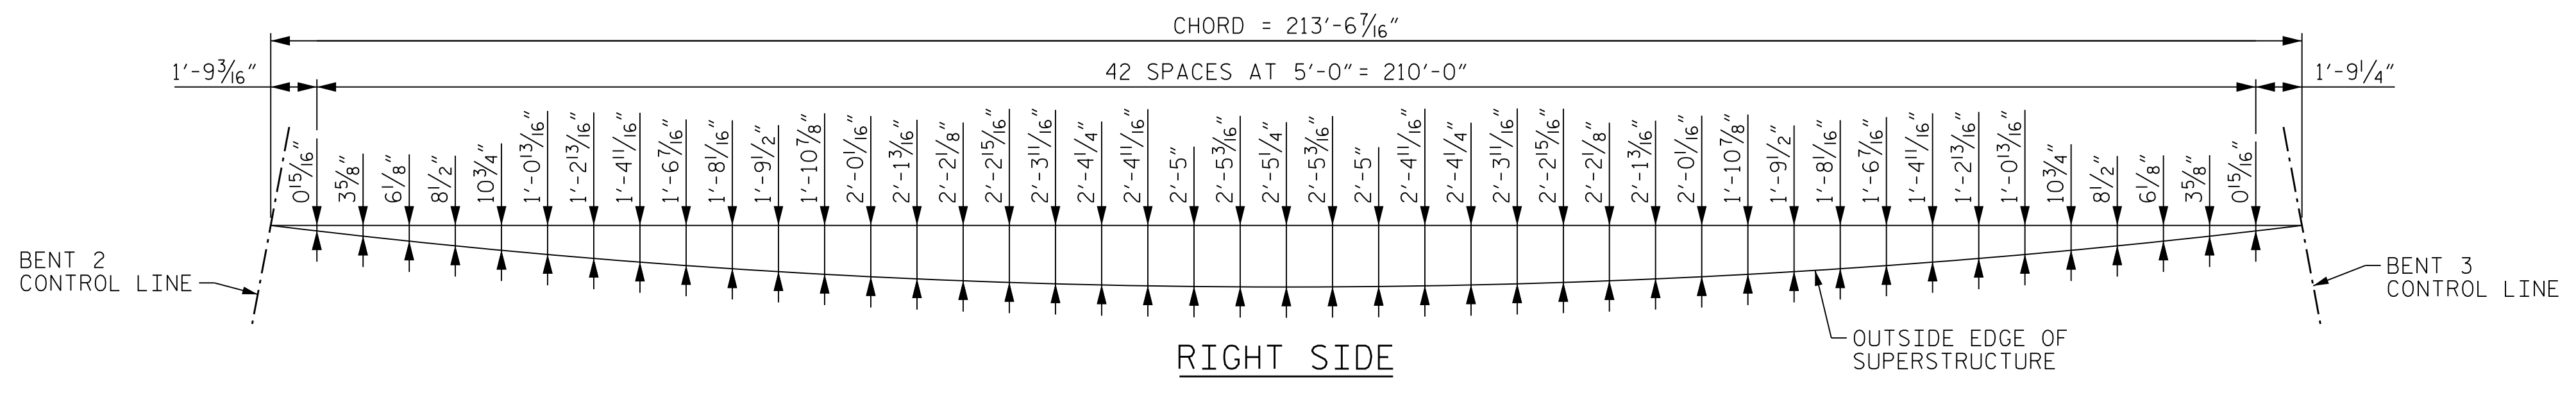
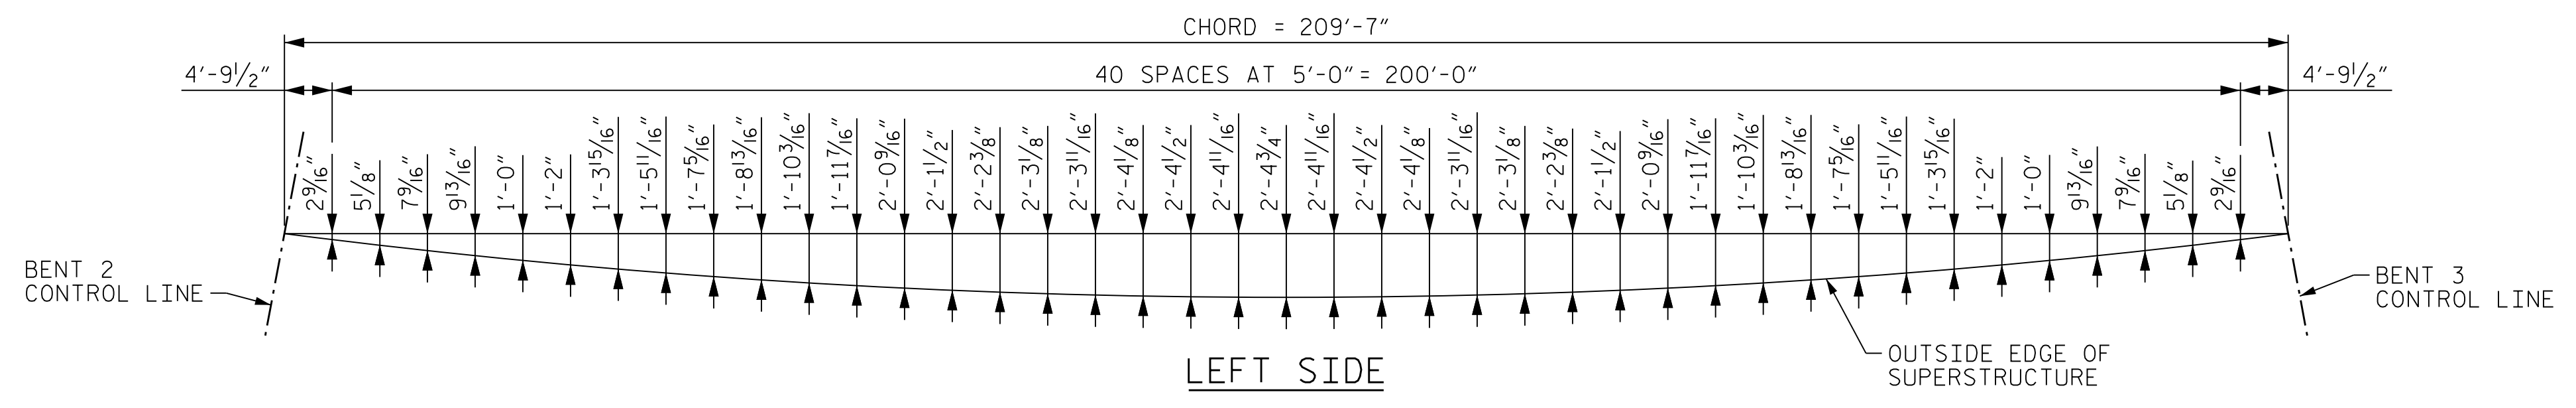


PLOT DRIVER: NCDOT...  
 USER: PPETERSO...  
 FILE: ... \SUSPERS

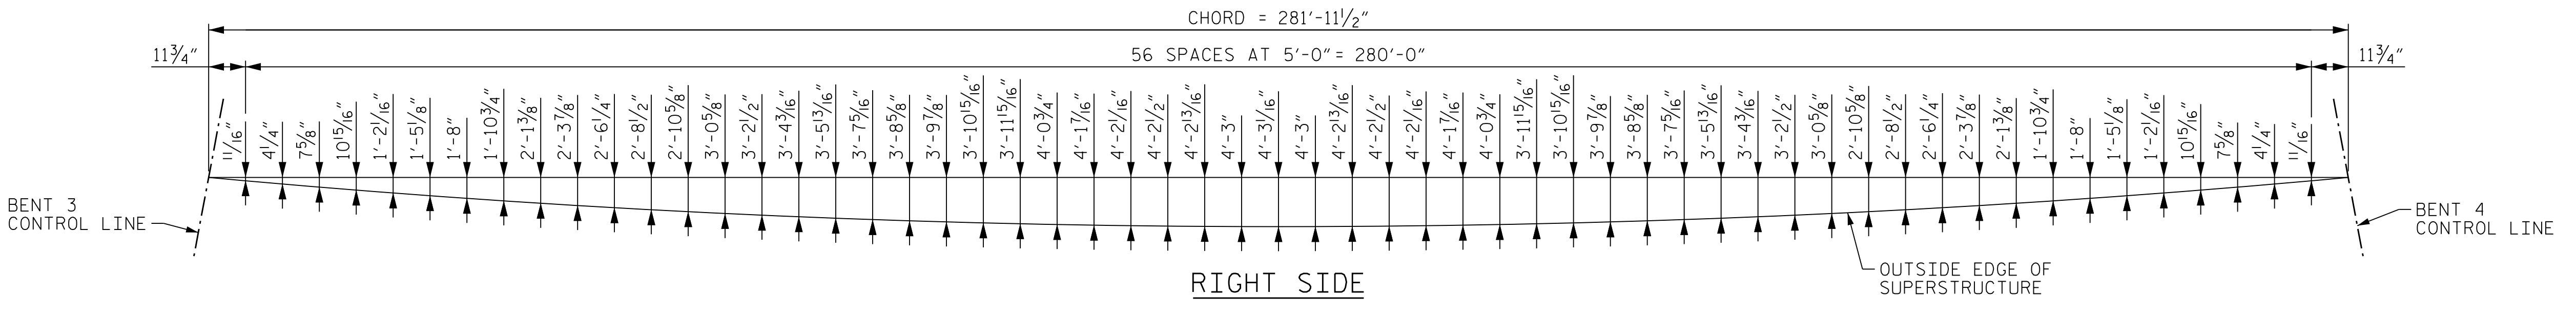

OUTSIDE EDGE ARC OFFSETS - SPAN C

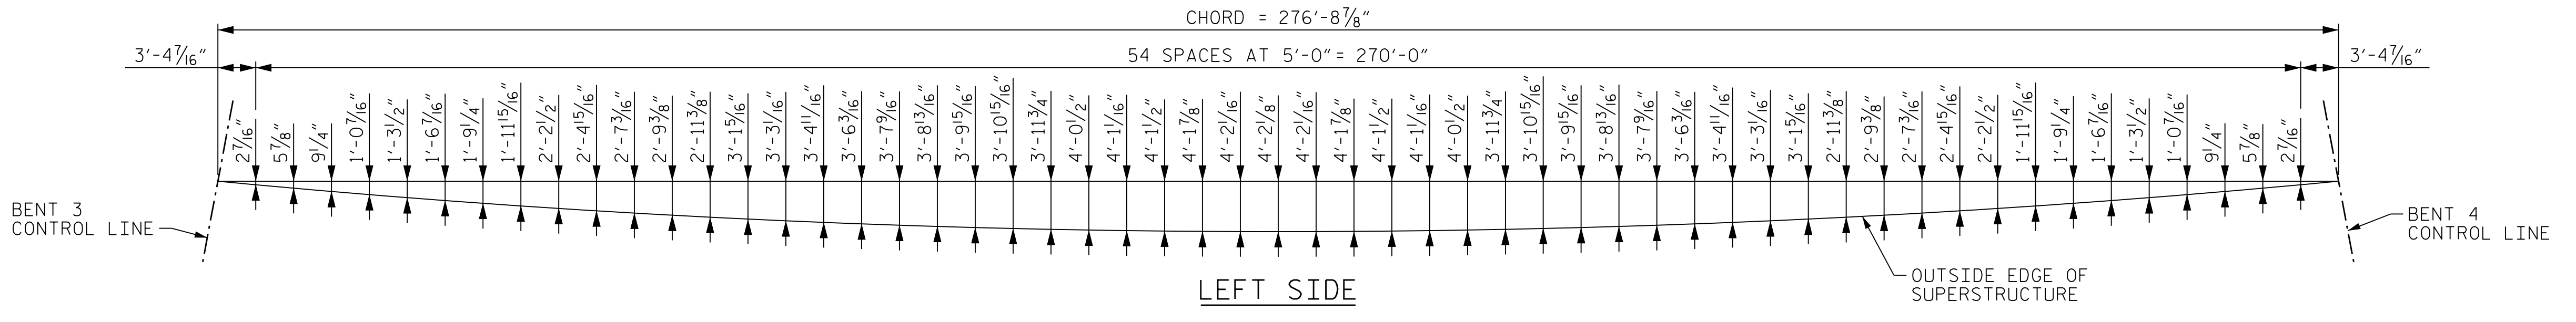

OUTSIDE EDGE ARC OFFSETS - SPAN D


PROJECT NO. U-2579AB  
 FORSYTH COUNTY  
 STATION: 58+33.94 -Y15FLYCA-  
 SHEET 2 OF 4

STATE OF NORTH CAROLINA  
 DEPARTMENT OF TRANSPORTATION  
 RALEIGH

**SUPERSTRUCTURE  
 PLAN OF SPANS  
 ARC OFFSETS**

REVISIONS					
NO.	BY:	DATE:	NO.	BY:	DATE:
1	--	--	3	--	--
2	--	--	4	--	--

NO. 506-029  
 TOTAL SHEETS 129

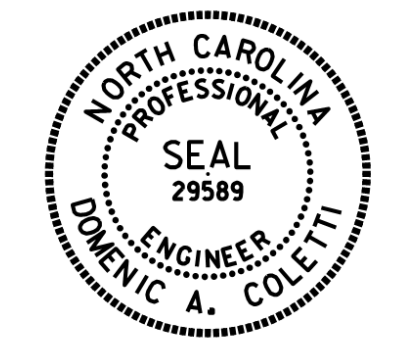

Dominic A. Coletti 10/15/2021

DES BY: B. PETERSON	DATE: 08/19	DWG BY: B. PETERSON	DATE: 08/19
DES CHK: S. NIFONG	DATE: 08/19	CHK BY: G. SCHMITZ	DATE: 08/19



DOCUMENT NOT CONSIDERED FINAL  
 UNLESS ALL SIGNATURES COMPLETED