
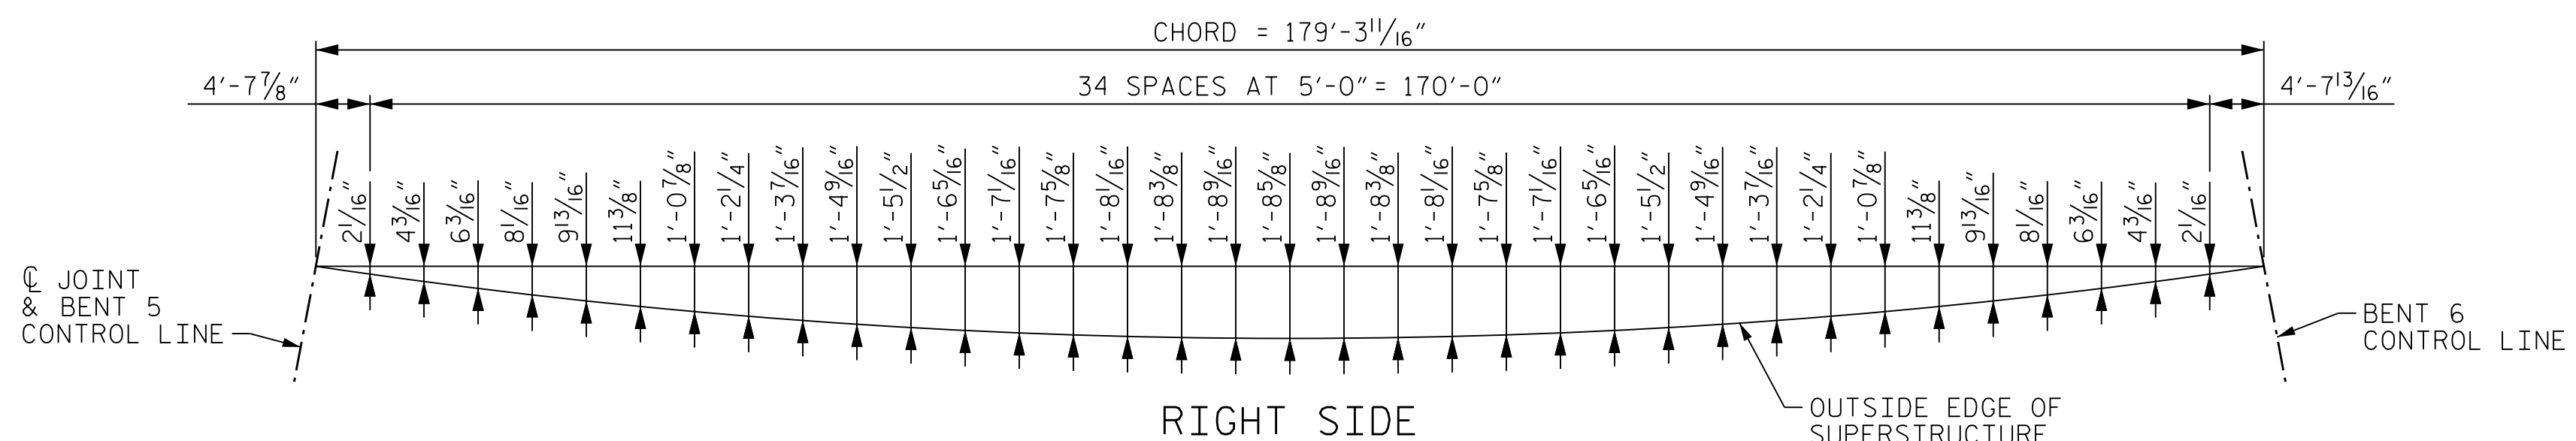


OUTSIDE EDGE ARC OFFSETS - SPAN E

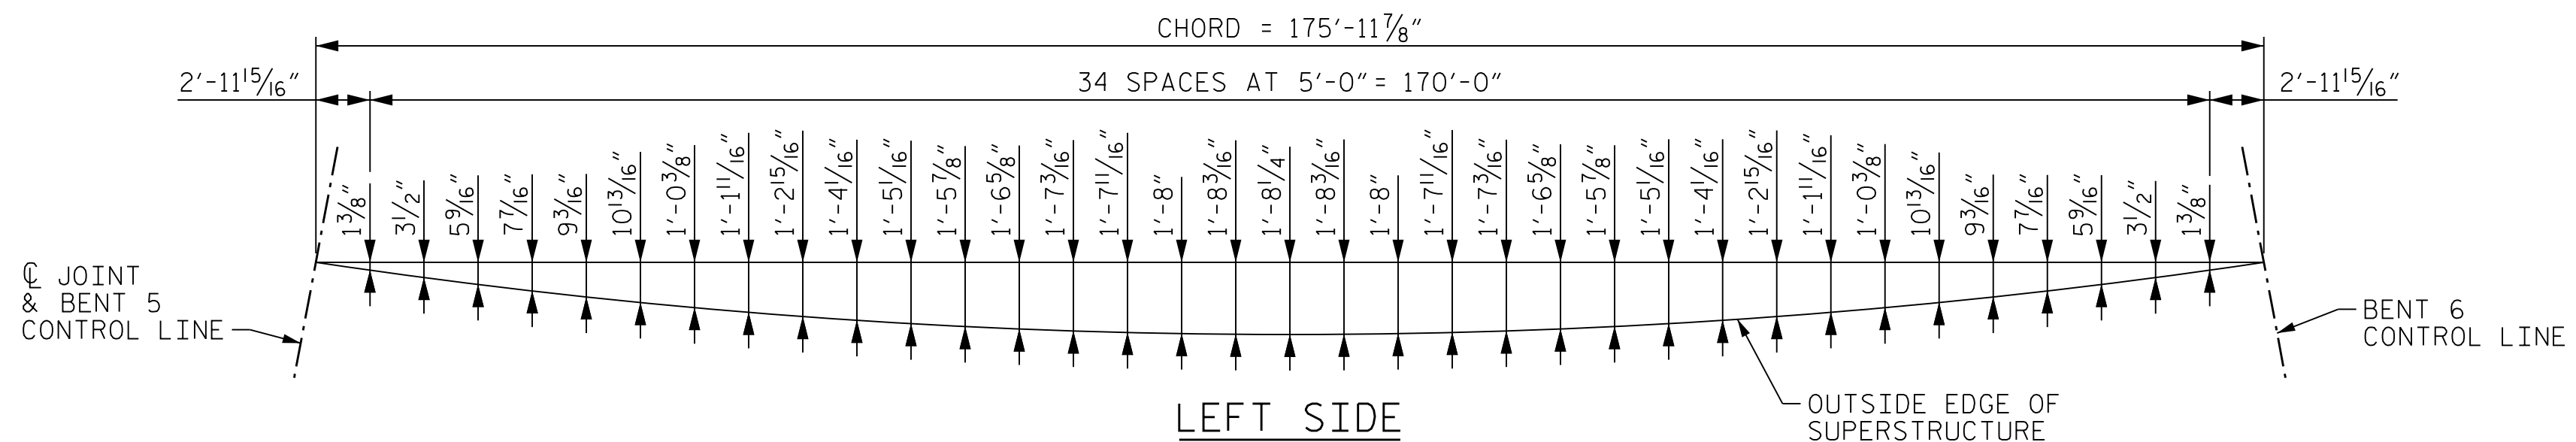

OUTSIDE EDGE ARC OFFSETS - SPAN F

PROJECT NO. U-2579AB
 FORSYTH COUNTY
 STATION: 58+33.94 -Y15FLYCA-
 SHEET 3 OF 4

STATE OF NORTH CAROLINA
 DEPARTMENT OF TRANSPORTATION
 RALEIGH

SUPERSTRUCTURE
 PLAN OF SPANS
 ARC OFFSETS



Dominic A. Coletti 10/15/2021

REVISIONS

NO.	BY:	DATE:	NO.	BY:	DATE:
1	--	--	3	--	--
2	--	--	4	--	--

SHEET NO. 506-030
 TOTAL SHEETS 129



DOCUMENT NOT CONSIDERED FINAL
 UNLESS ALL SIGNATURES COMPLETED

DES BY: B. PETERSON	DATE: 08/19	DWG BY: B. PETERSON	DATE: 08/19
DES CHK: S. NIFONG	DATE: 08/19	CHK BY: G. SCHMITZ	DATE: 08/19