


LEFT SIDE


OUTSIDE EDGE OF SUPERSTRUCTURE

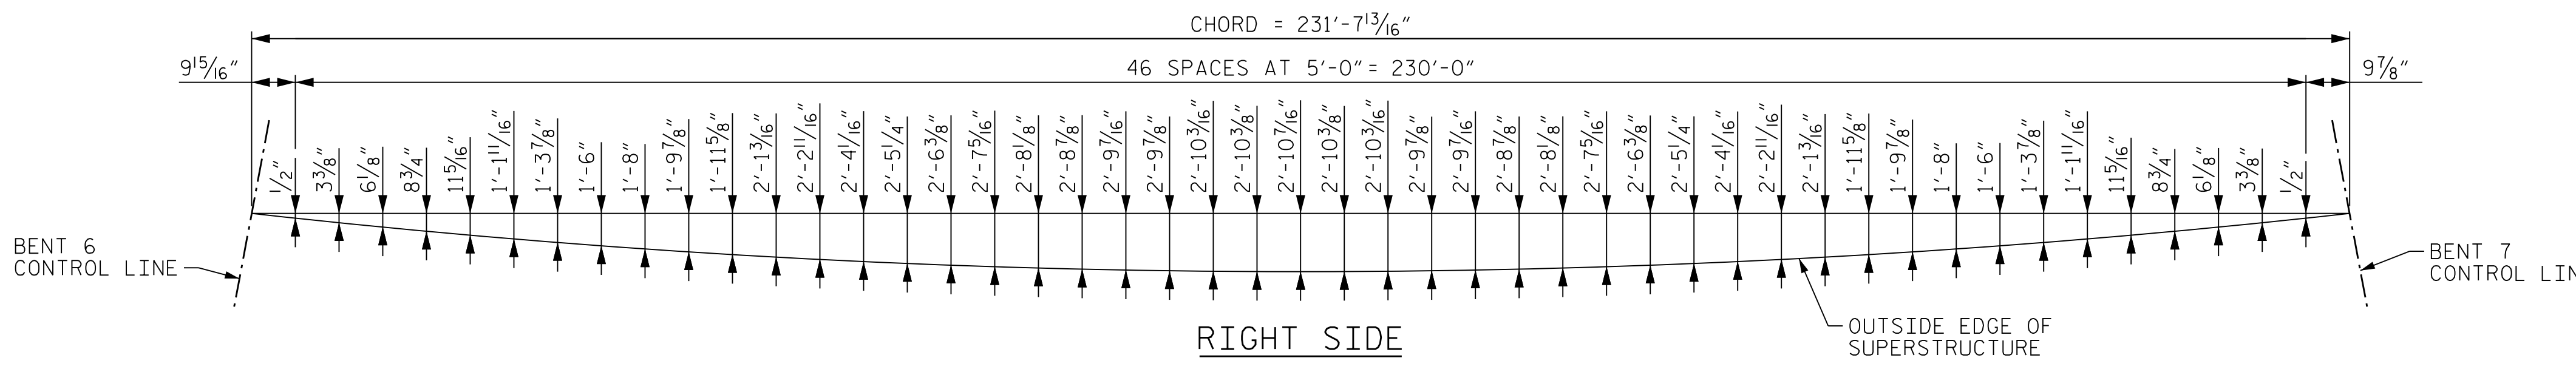

RIGHT SIDE

OUTSIDE EDGE OF SUPERSTRUCTURE


OUTSIDE EDGE ARC OFFSETS - SPAN G

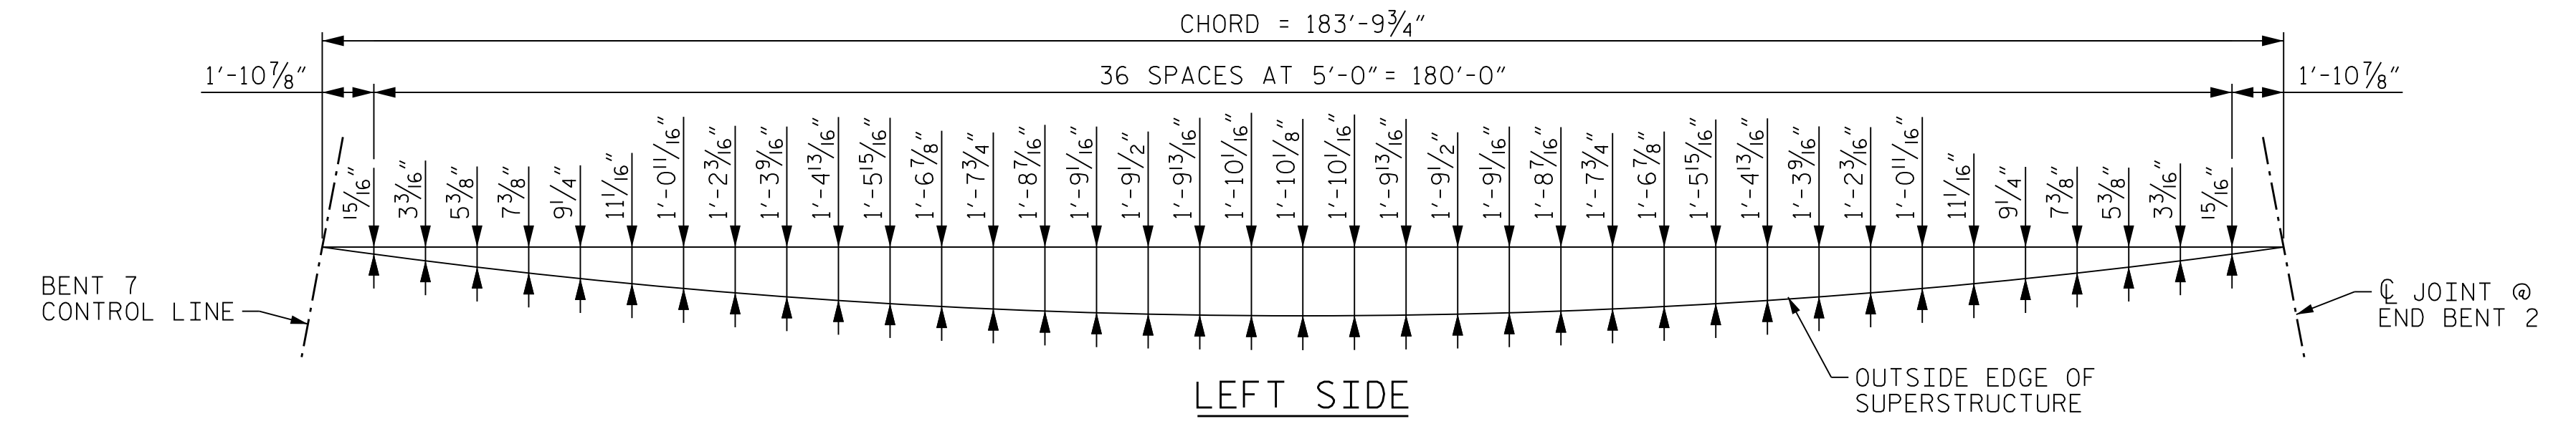

LEFT SIDE

OUTSIDE EDGE OF SUPERSTRUCTURE

JOINT @ END BENT 2

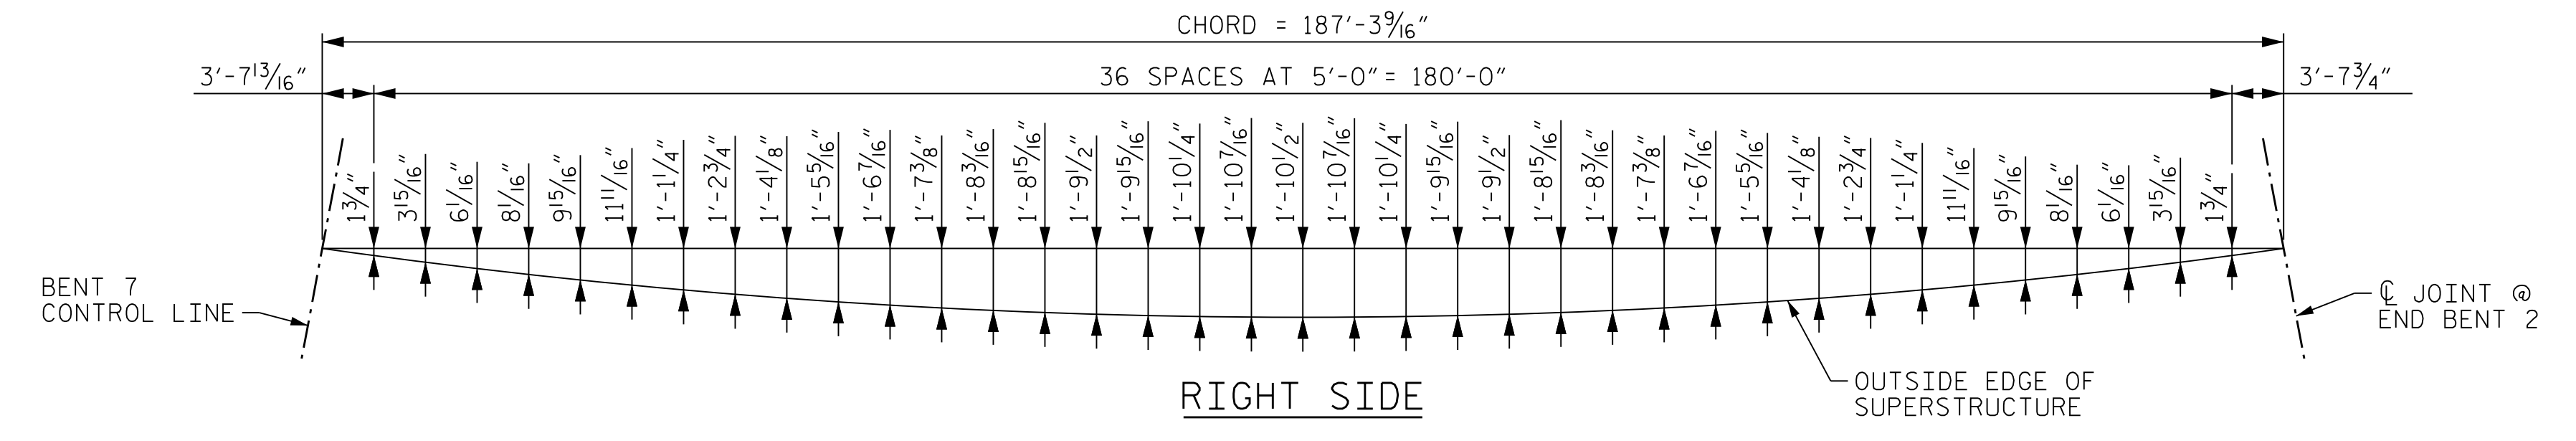

RIGHT SIDE

OUTSIDE EDGE OF SUPERSTRUCTURE

JOINT @ END BENT 2

OUTSIDE EDGE ARC OFFSETS - SPAN H

PROJECT NO. U-2579AB
 FORSYTH COUNTY
 STATION: 58+33.94 -Y15FLYCA-
 SHEET 4 OF 4

STATE OF NORTH CAROLINA
 DEPARTMENT OF TRANSPORTATION
 RALEIGH

**SUPERSTRUCTURE
 PLAN OF SPANS
 ARC OFFSETS**

REVISIONS					
NO.	BY:	DATE:	NO.	BY:	DATE:
1	--	--	3	--	--
2	--	--	4	--	--

SEAL
 29589
 DOMENIC A. COLETTI
 PROFESSIONAL ENGINEER

10/15/2021

SHEET NO. 506-031
 TOTAL SHEETS 129

PLOT DRIVER: NCDOT.pdf_color_eng-50.ppt
 USER: PPETERSO DATE: 10/14/2021
 TIME: 5:13:27 PM
 FILE: ... \SUPERS

DES BY: B. PETERSON DATE: 08/19
 DES CHK: S. NIFONG DATE: 08/19
 DWG BY: B. PETERSON DATE: 08/19
 CHK BY: G. SCHMITZ DATE: 08/19

HDR Engineering, Inc. of the Carolinas
 555 Fayetteville St., Suite 900 Raleigh, N.C. 27601
 N.C.B.E.L.S. License Number: F-0116

DOCUMENT NOT CONSIDERED FINAL
 UNLESS ALL SIGNATURES COMPLETED