

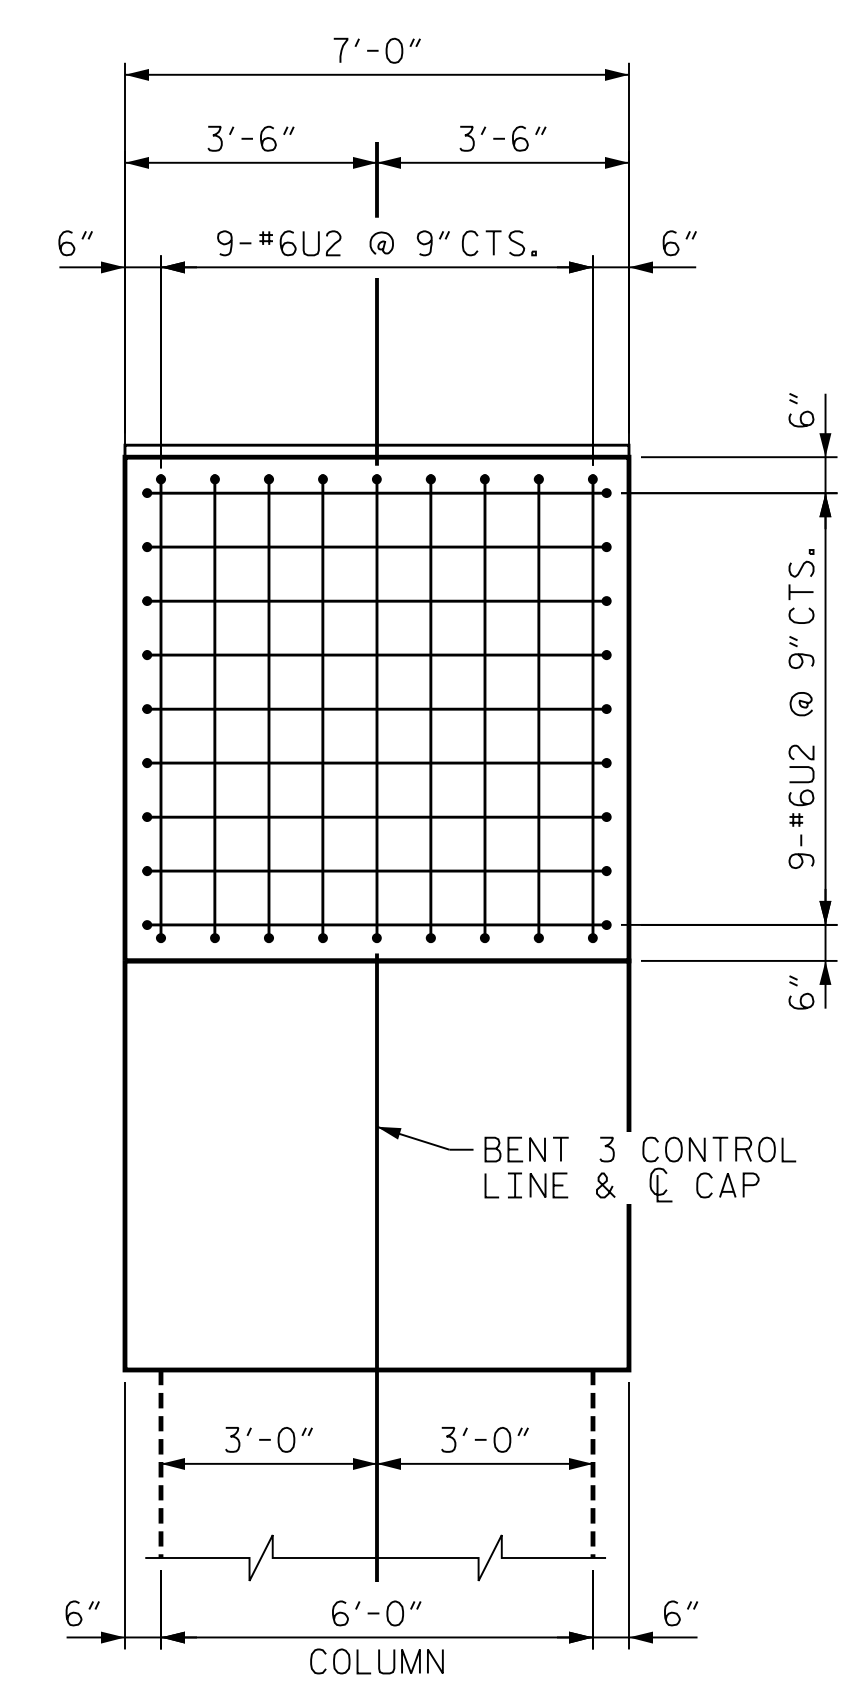
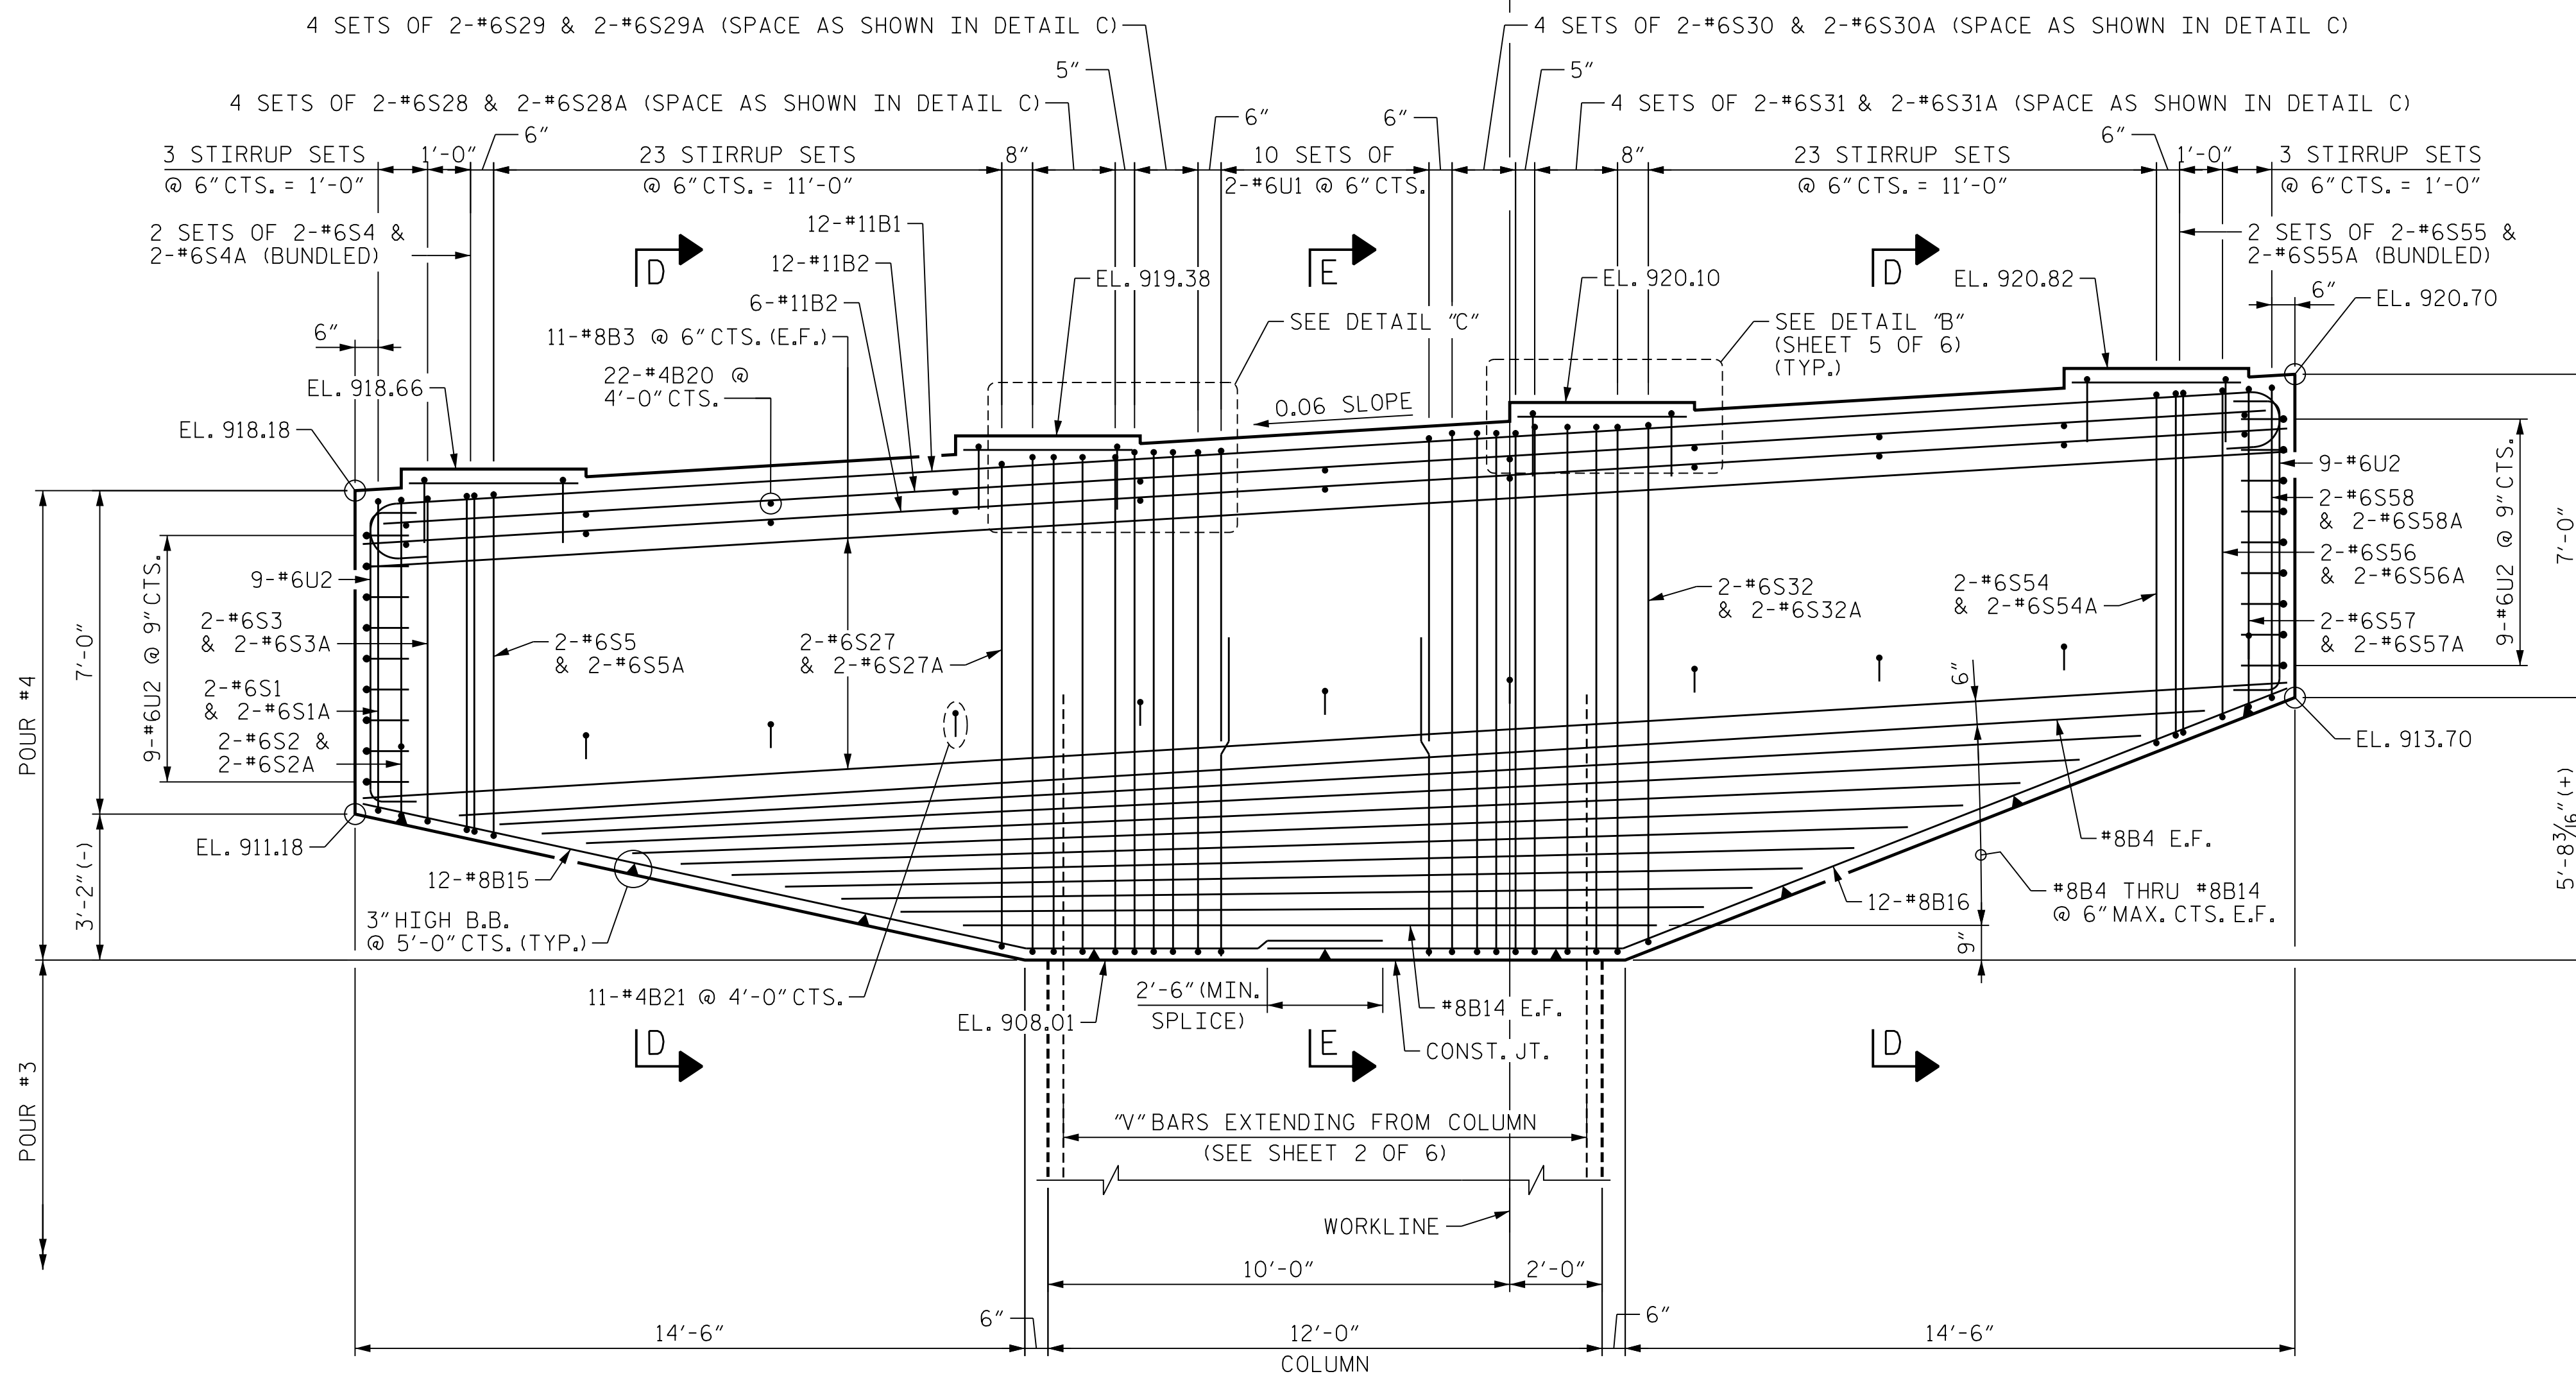
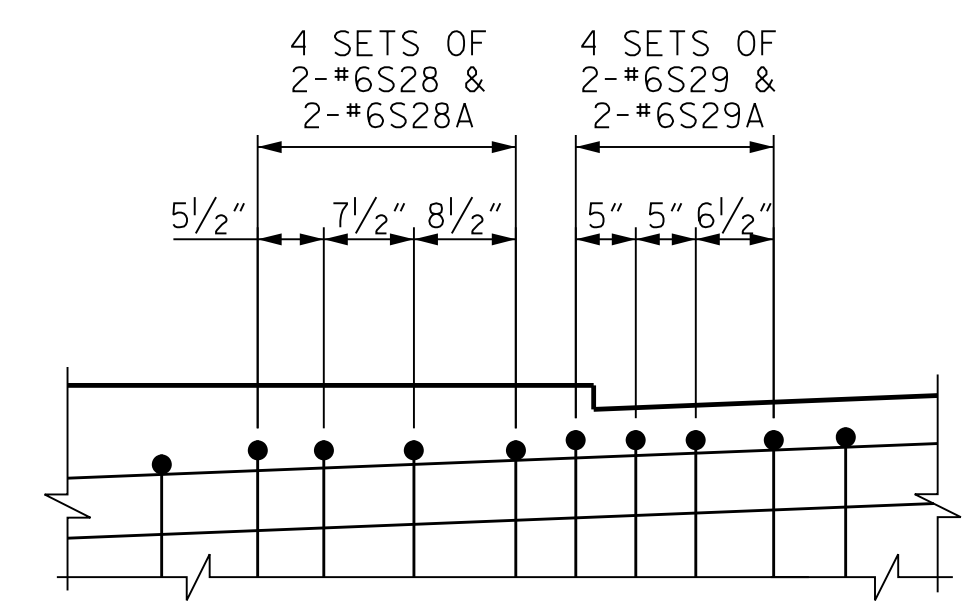
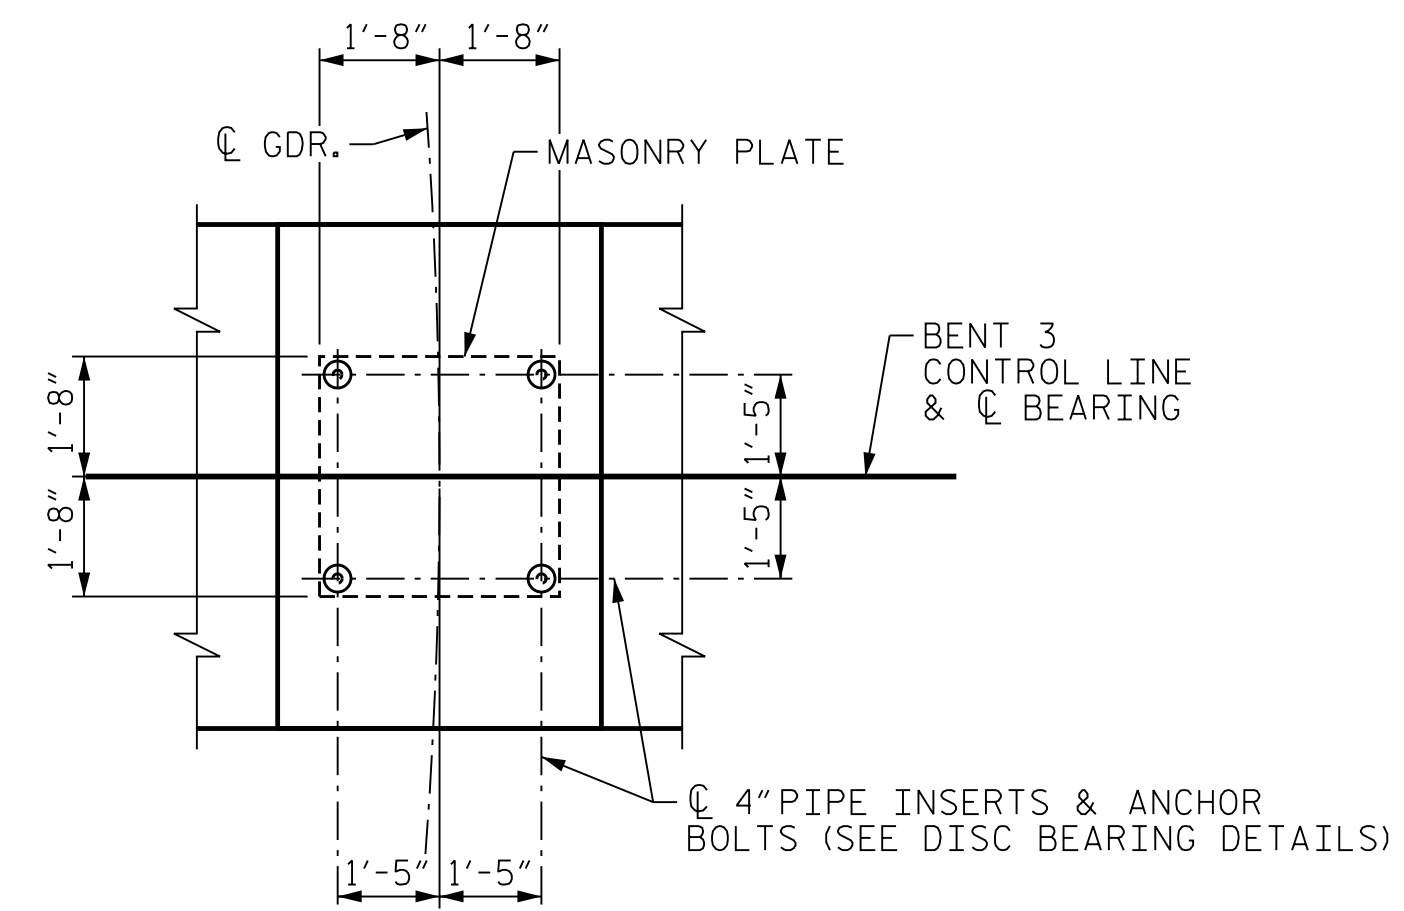


NOTES  
FOR SECTIONS D-D AND E-E, SEE  
"SUBSTRUCTURE BENT 3 BENT CAP DETAILS"  
SHEET 5 OF 6.  
FOR ADDITIONAL NOTES, SEE SHEETS 1 AND  
2 OF 6.

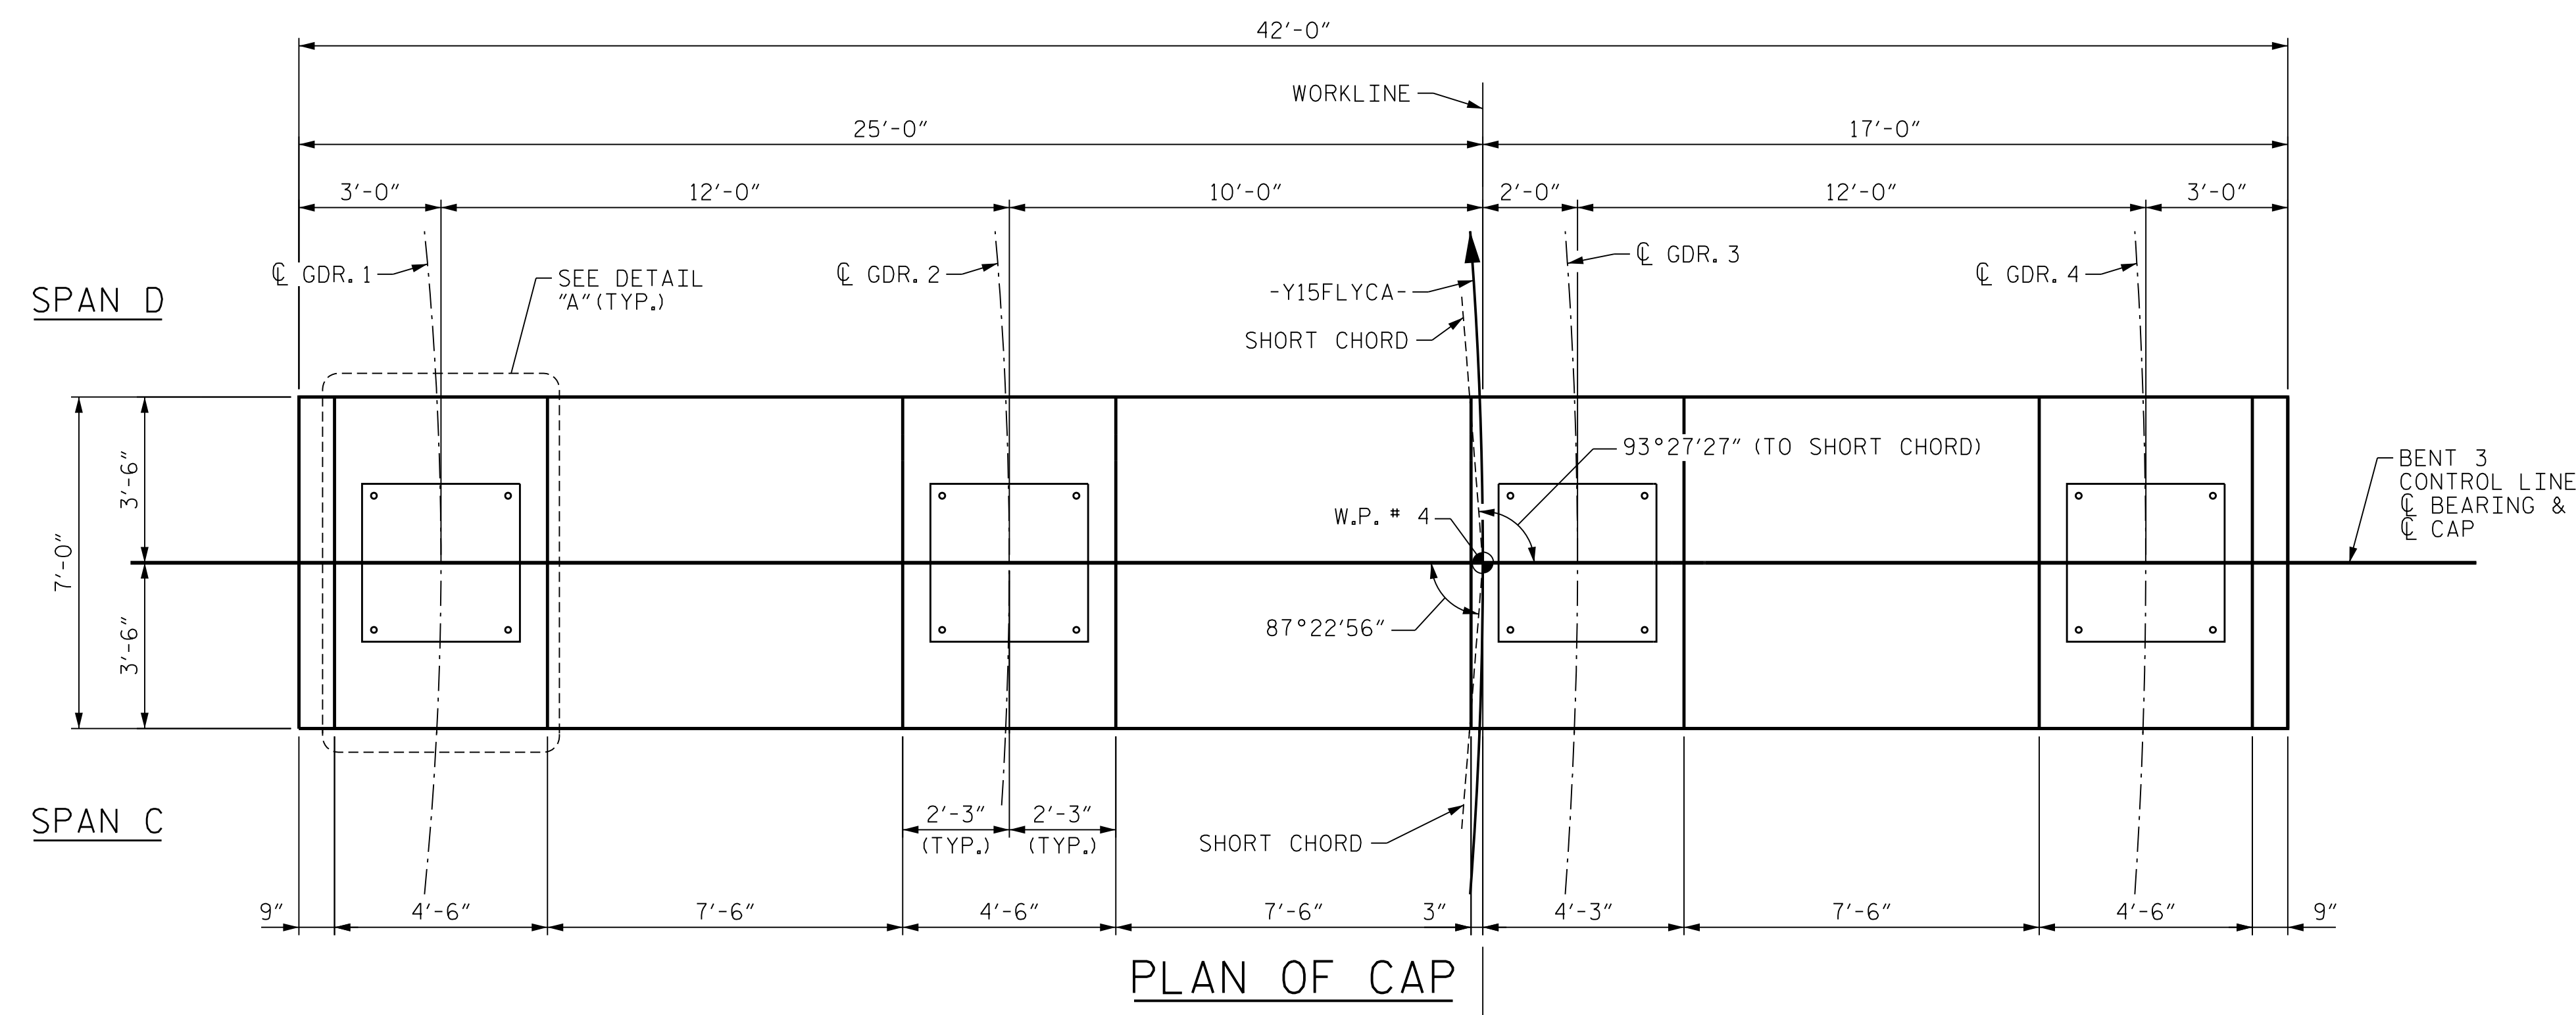

DETAIL "C"  
DETAIL SHOWN AT LEFT SIDE OF CAP  
(SPACING OF STIRRUPS MIRRORED AT  
RIGHT SIDE OF CAP WITH BARS  
#6S30/#6S30A AND #6S31/#6S31A AS  
SHOWN ON THE ELEVATION)

PROJECT NO. U-2579AB  
FORSYTH COUNTY  
STATION: 58+33.94 -Y15FLYCA-  
SHEET 4 OF 6

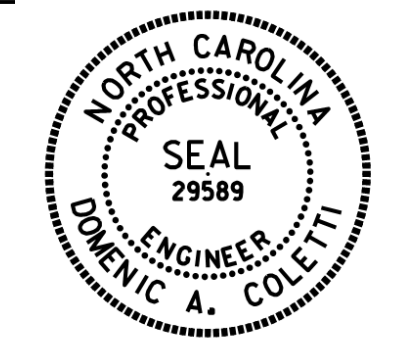


10/15/2021

ELEVATION OF CAP

END VIEW

Table with columns: DES BY, DATE, DWG BY, DATE, DES CHK, DATE, CHK BY, DATE. Includes names like K. OLIVER, B. PETERSON, M. WERNER, N. LIU and dates like 10/19, 12/19, 01/20.

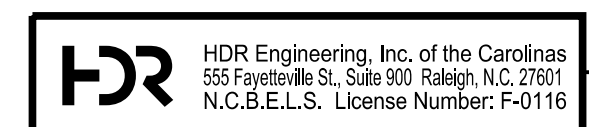

DOCUMENT NOT CONSIDERED FINAL UNLESS ALL SIGNATURES COMPLETED

Table with columns: NO., BY, DATE, NO., BY, DATE. Includes revision numbers 1, 2, 3, 4 and a 'TOTAL SHEETS 129' entry.

PLOT DRIVER: NCDOT... PENTABLE: NCDOT... USER: PETERSON... DATE: 10/14/2021... FILE: ...SUBSTR