




PLOT DRIVER: NCDOT...
 USER: PPETERSO...
 FILE: ...SUBSTR

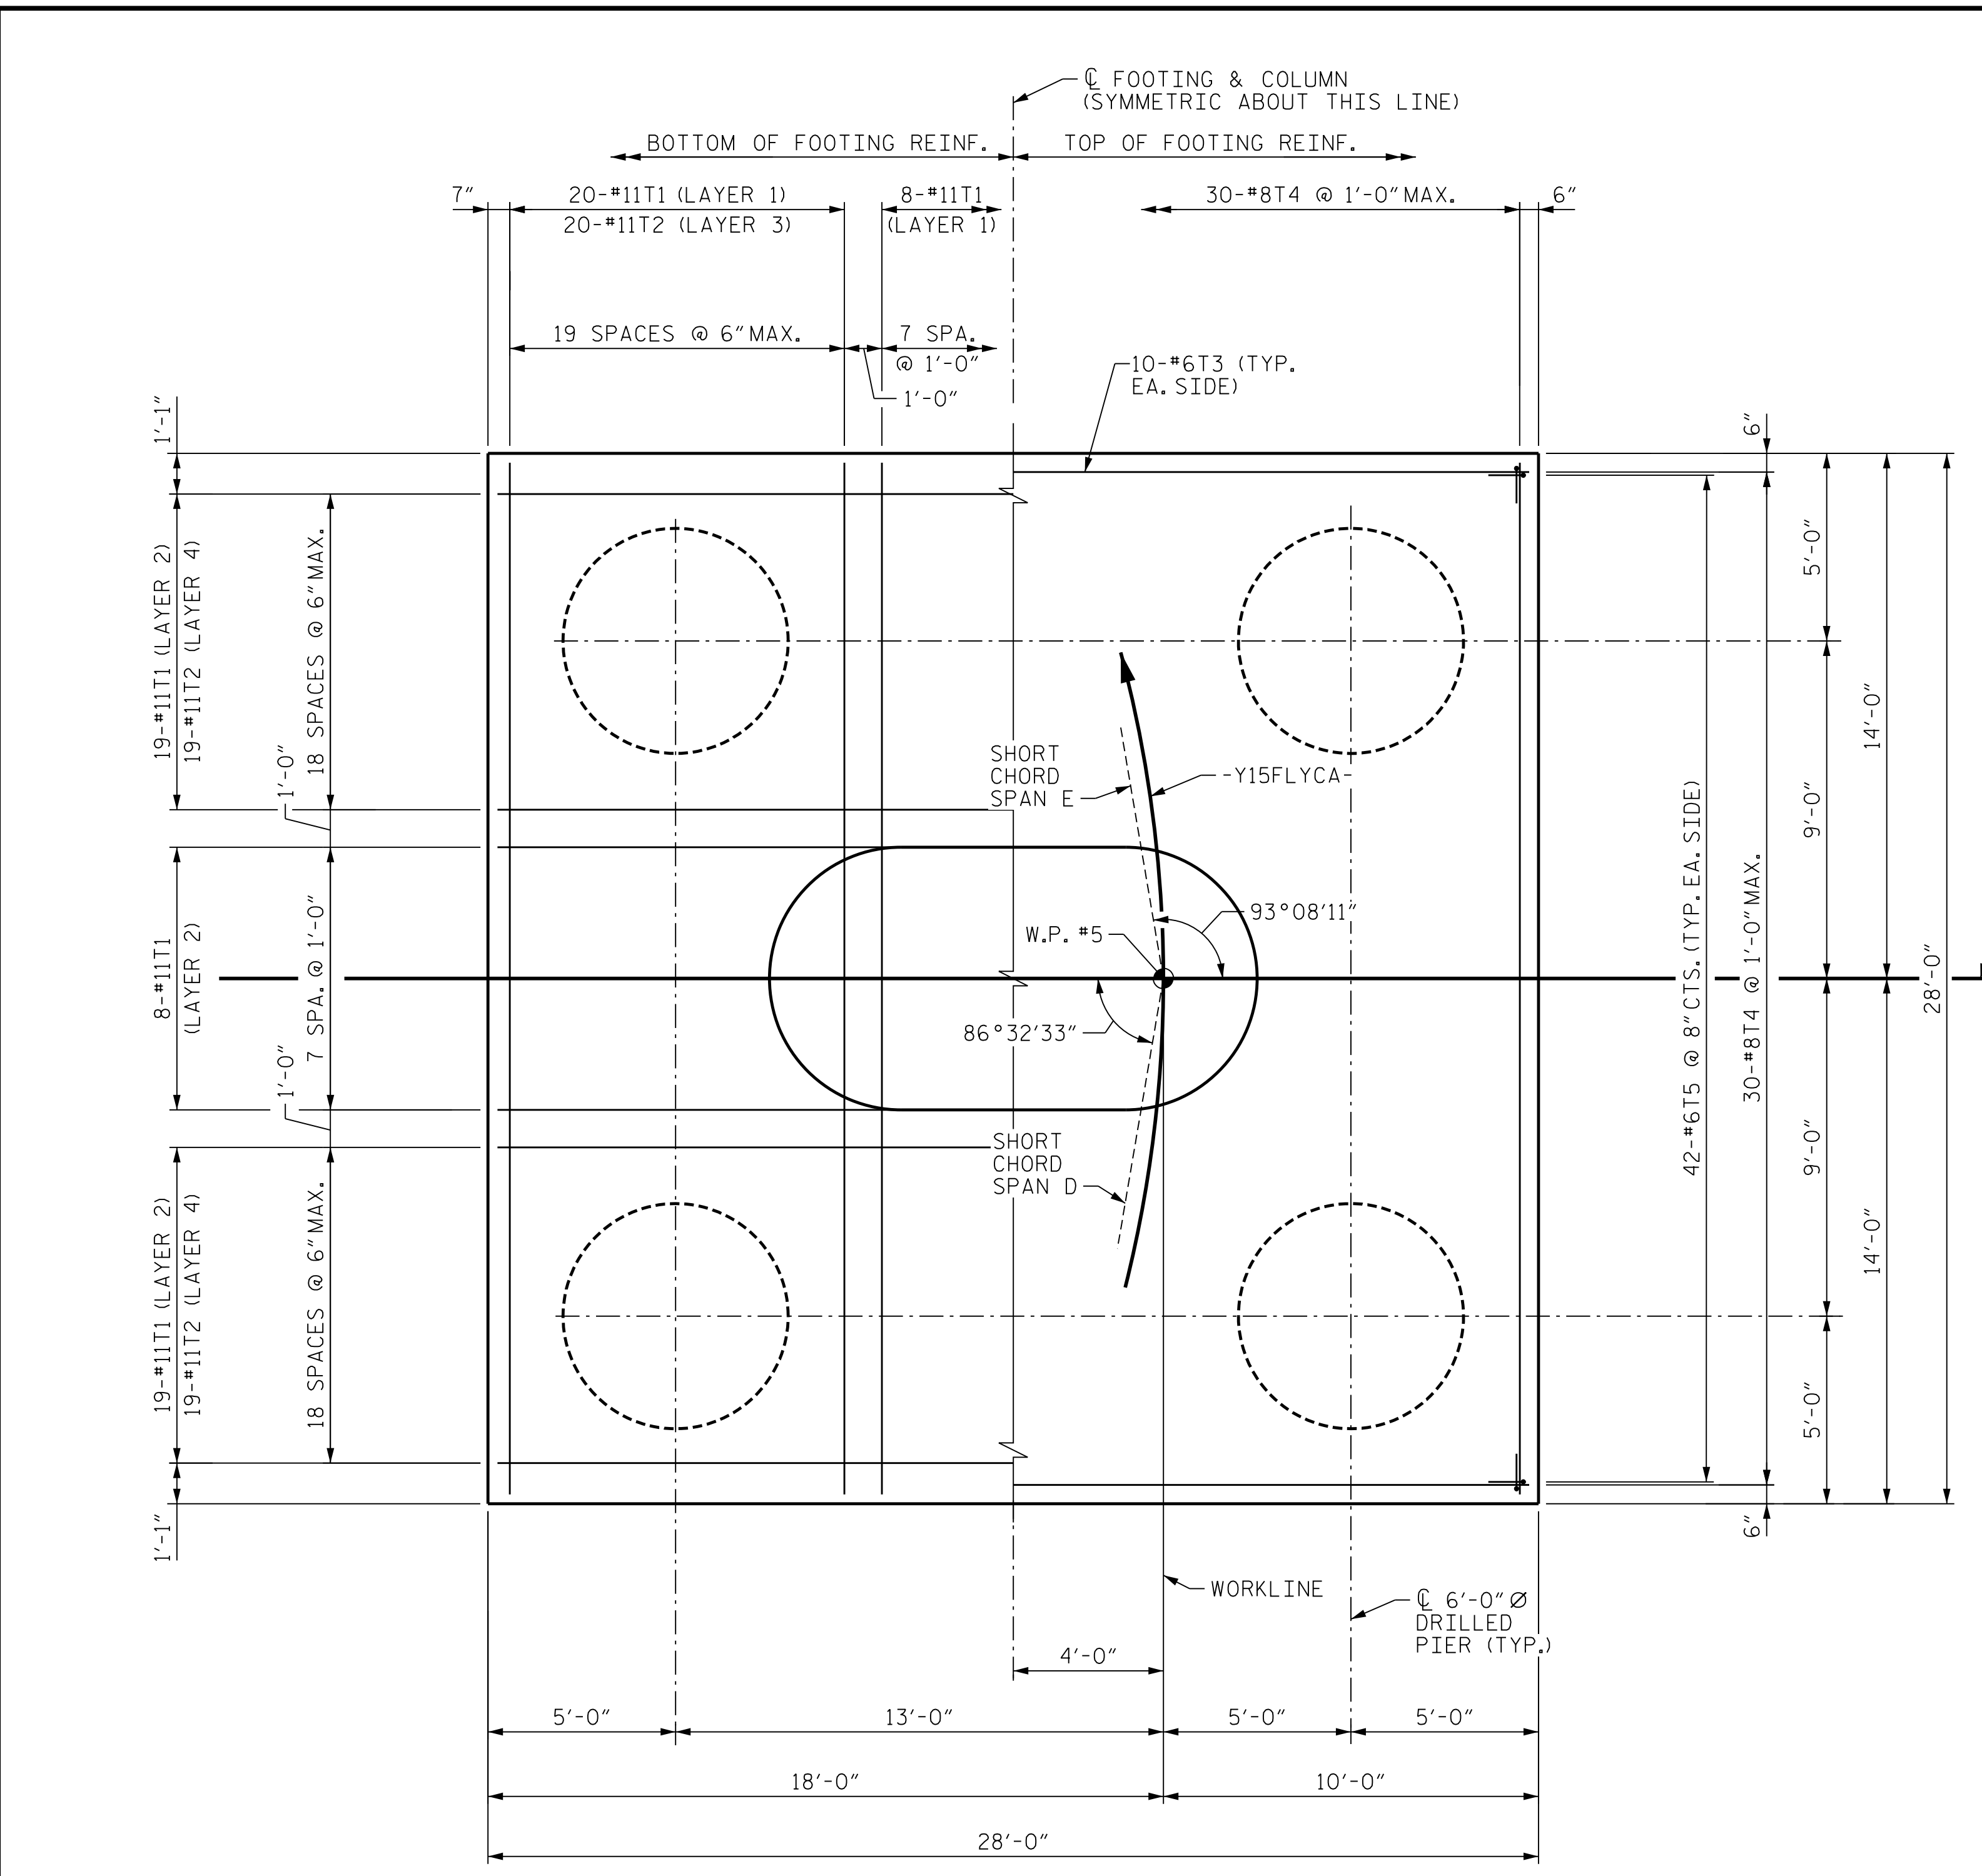

FOOTING PLAN

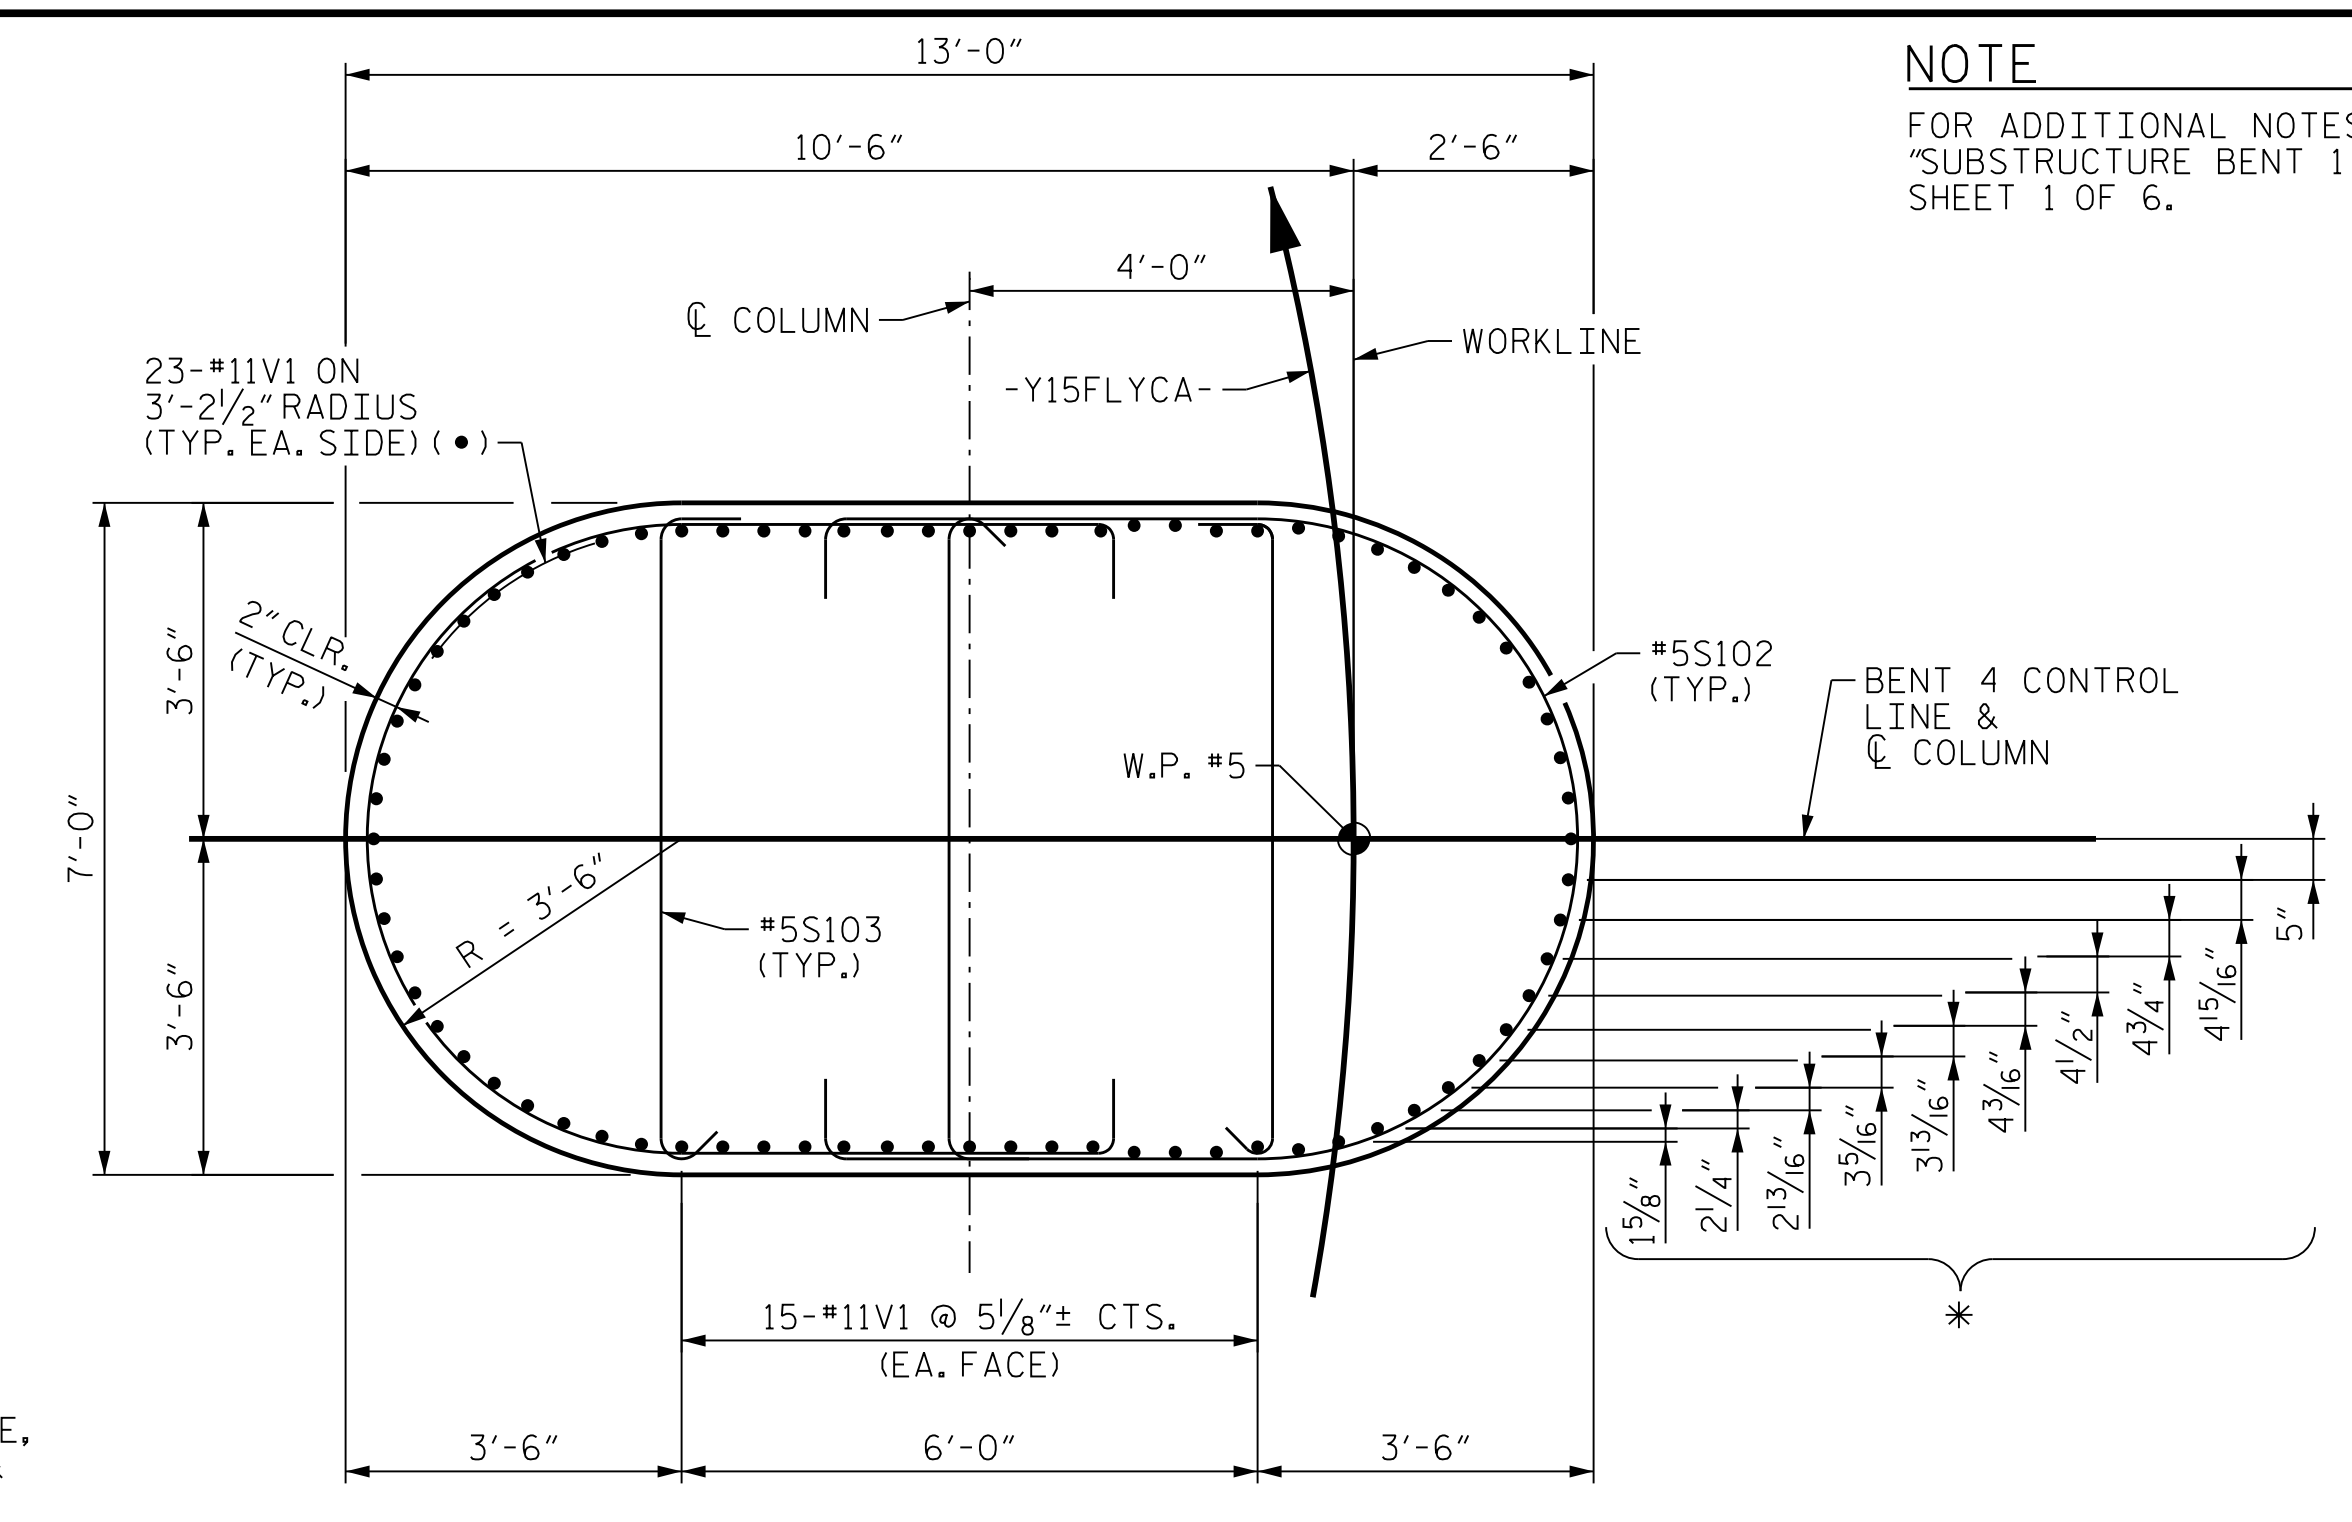

SECTION B-B

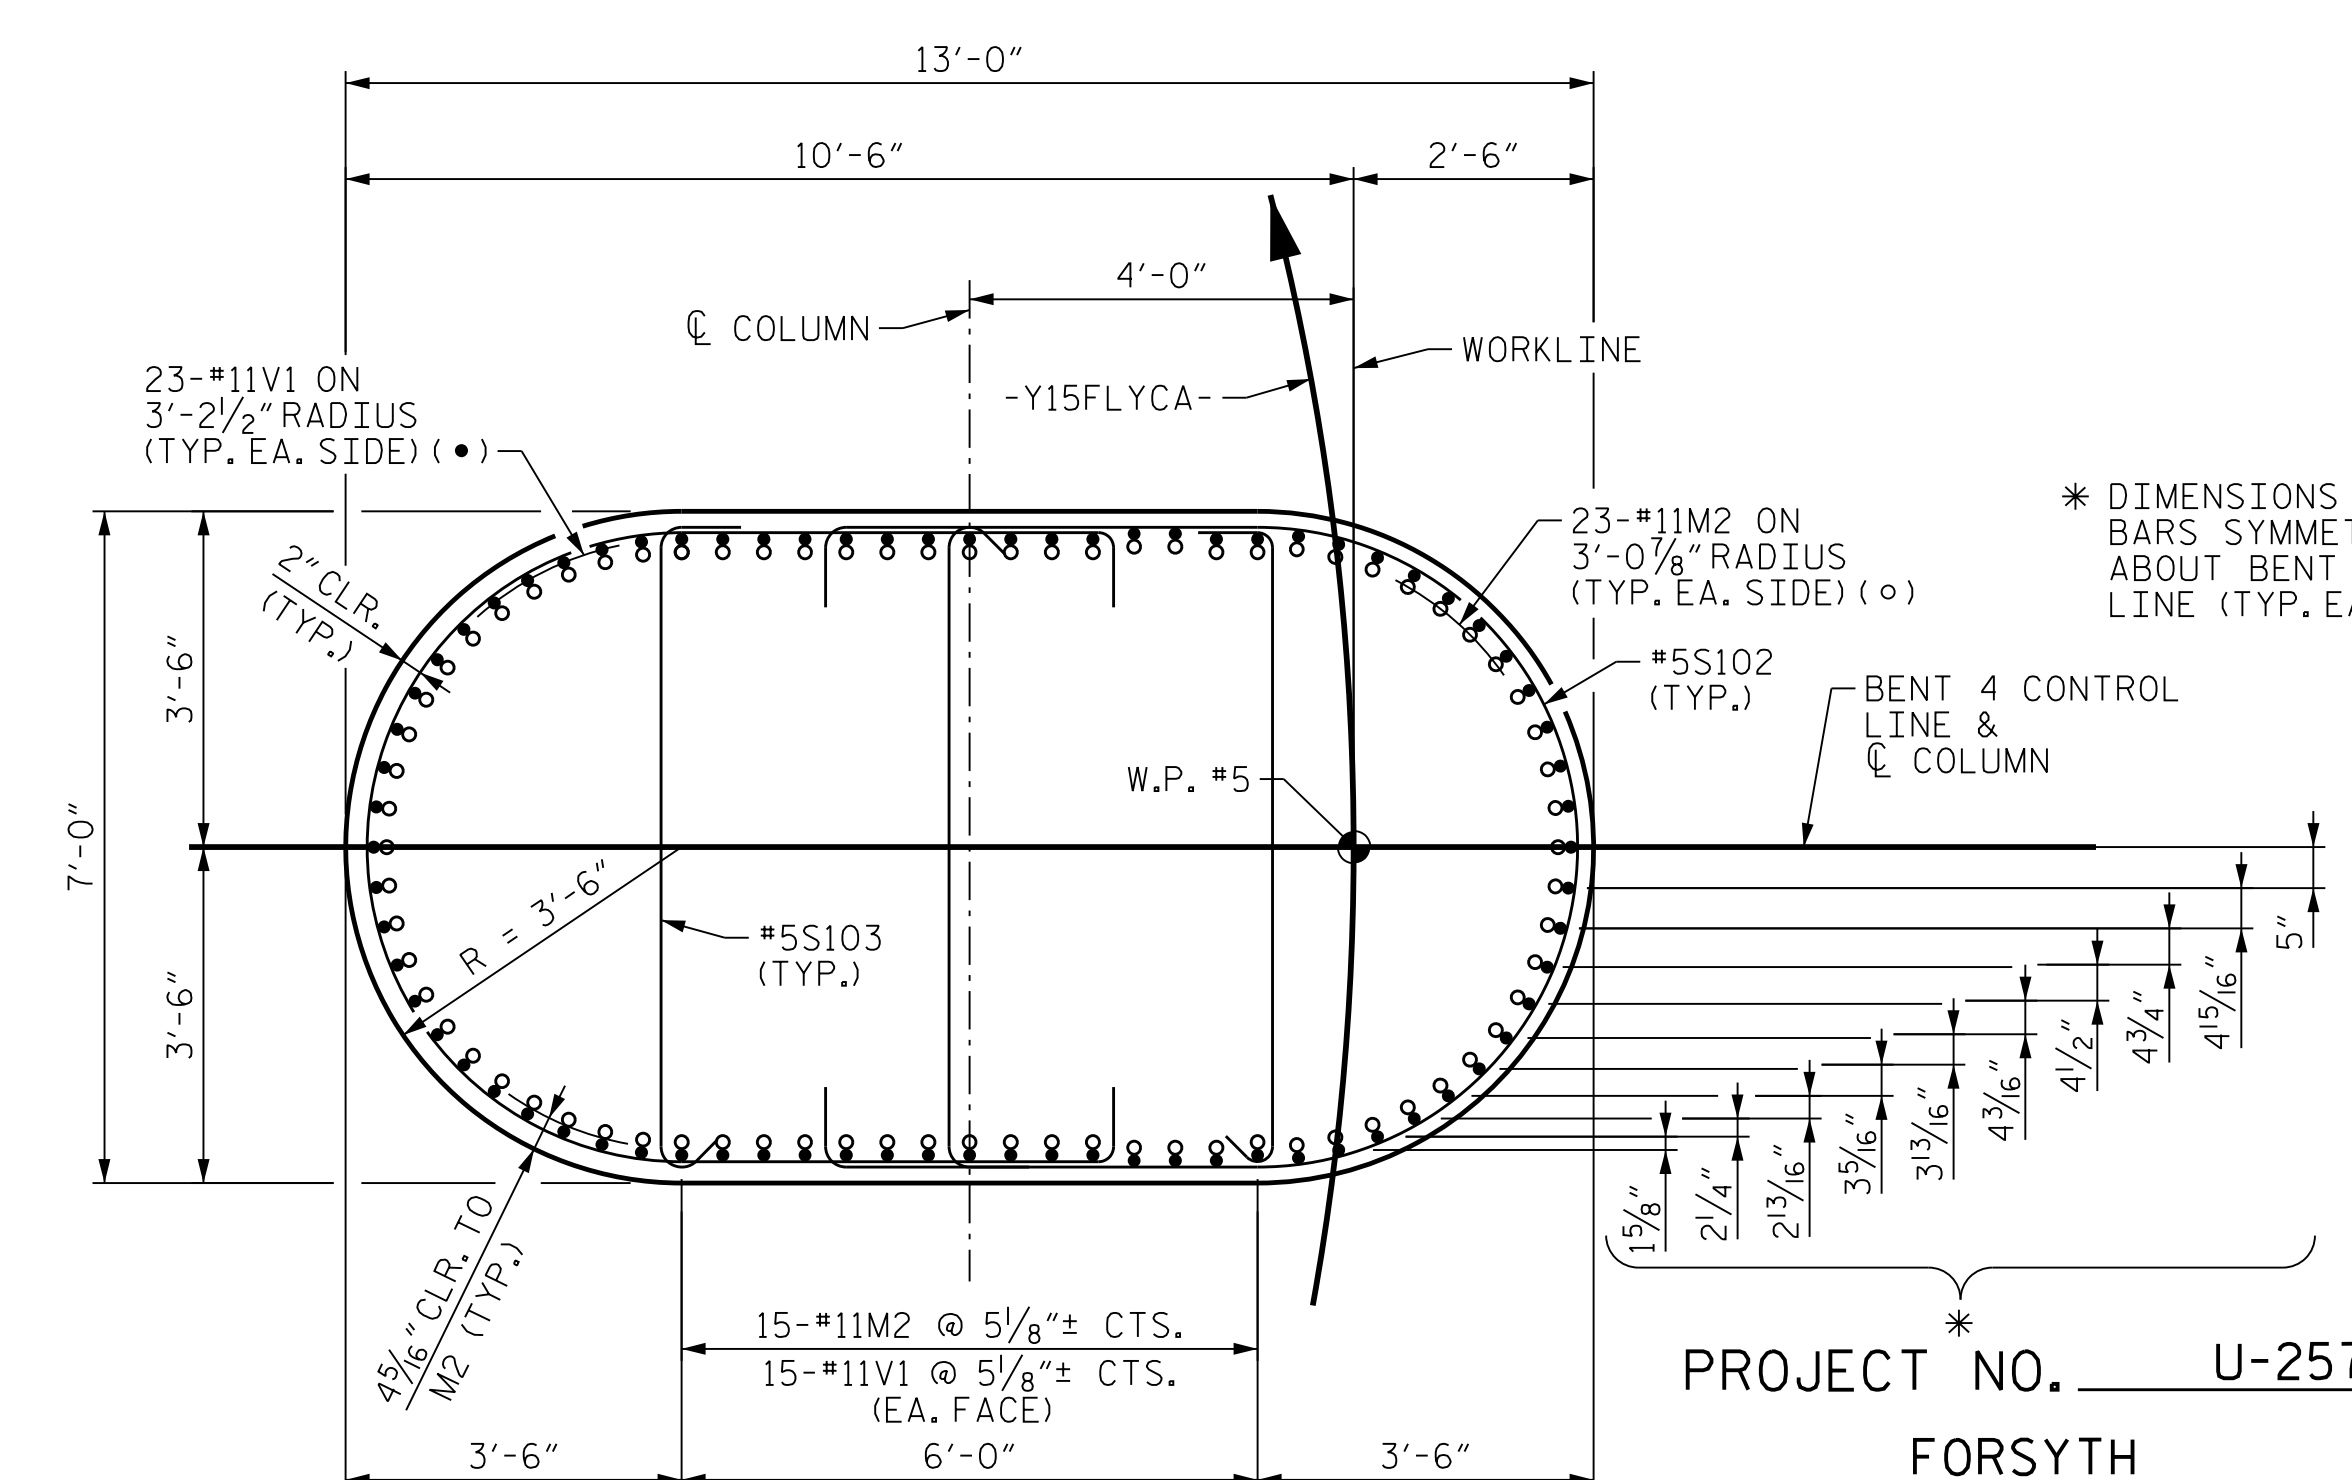

SECTION A-A



NOTE
 FOR ADDITIONAL NOTES, SEE
 "SUBSTRUCTURE BENT 1 ELEVATIONS",
 SHEET 1 OF 6.

* DIMENSIONS TO "V"
 BARS SYMMETRIC
 ABOUT BENT CONTROL
 LINE (TYP. EA. SIDE)

PROJECT NO. U-2579AB
 FORSYTH COUNTY
 STATION: 58+33.94 -Y15FLYCA-

SHEET 3 OF 6

DES BY: J. CABABE	DATE: 12/19	DWG BY: B. PETERSON	DATE: 12/19
DES CHK: K. SMITH	DATE: 12/19	CHK BY: K. SMITH	DATE: 01/20

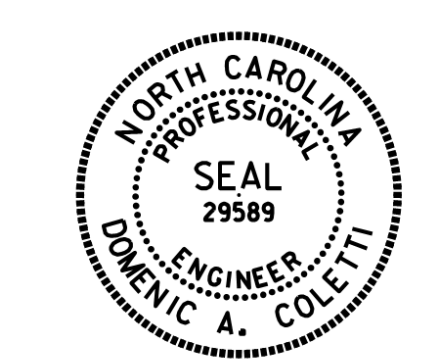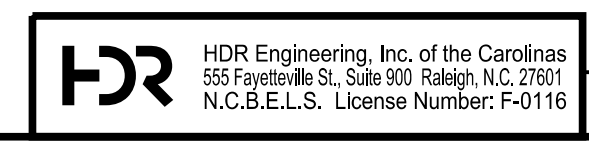

Dominic A. Coletti 10/15/2021

DOCUMENT NOT CONSIDERED FINAL
 UNLESS ALL SIGNATURES COMPLETED

STATE OF NORTH CAROLINA
 DEPARTMENT OF TRANSPORTATION
 RALEIGH

**SUBSTRUCTURE
 BENT 4
 FOOTING & COLUMN
 DETAILS**

REVISIONS					
NO.	BY:	DATE:	NO.	BY:	DATE:
1	--	--	3	--	--
2	--	--	4	--	--

SHEET NO. S06-103
TOTAL SHEETS 129