


FOOTING PLAN

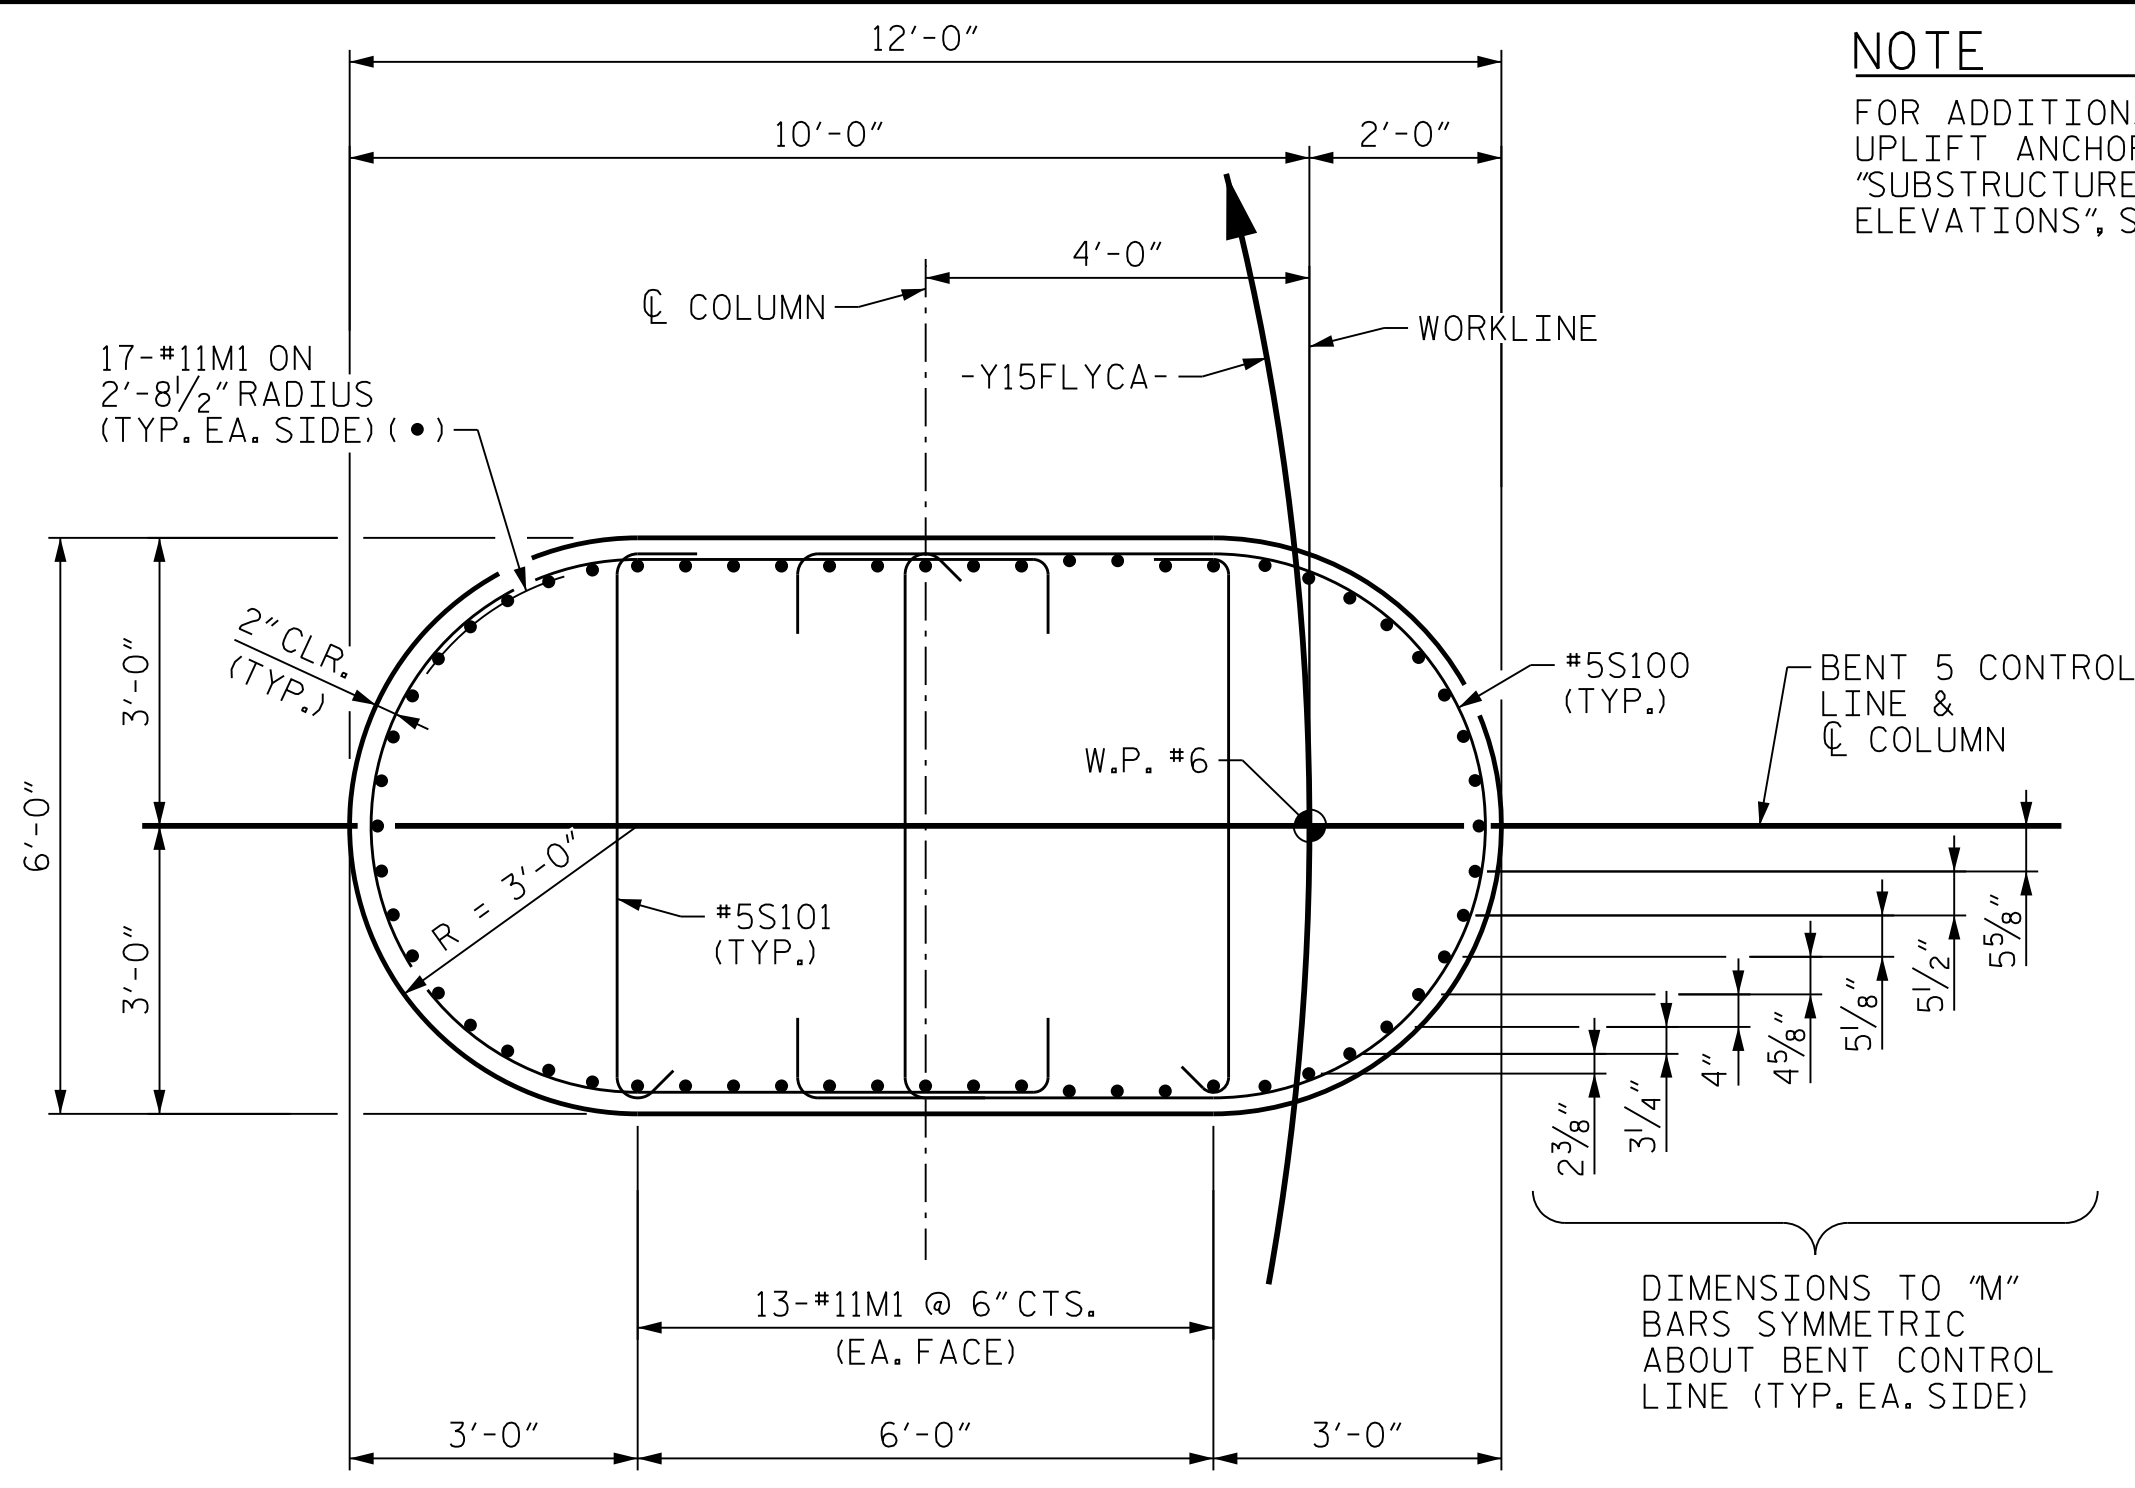

SECTION A-A

NOTE
FOR ADDITIONAL NOTES AND PILE UPLIFT ANCHOR DETAIL, SEE "SUBSTRUCTURE BENT 1 ELEVATIONS", SHEET 1 OF 6.

PROJECT NO. U-2579AB
FORSYTH COUNTY
 STATION: 58+33.94 -Y15FLYCA-


SHEET 2 OF 5



Dominic A. Coletti 10/15/2021

STATE OF NORTH CAROLINA
 DEPARTMENT OF TRANSPORTATION
 RALEIGH
**SUBSTRUCTURE
 BENT 5
 FOOTING & COLUMN
 DETAILS**

| REVISIONS | | | | | | SHEET NO. | |
|-----------|-----|-------|-----|-----|-------|--------------|--|
| NO. | BY: | DATE: | NO. | BY: | DATE: | TOTAL SHEETS | |
| 1 | -- | -- | 3 | -- | -- | 129 | |
| 2 | -- | -- | 4 | -- | -- | 129 | |

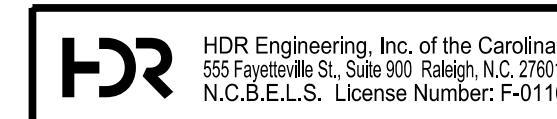

**DOCUMENT NOT CONSIDERED FINAL
 UNLESS ALL SIGNATURES COMPLETED**

PLOT DRIVER: NCDOT... PENTABLE: NCDOT... USER: PPETERSO... DATE: 10/14/2021... FILE: ...SUBSTR

| | | | |
|--------------------------|--------------------|----------------------------|--------------------|
| DES BY: <u>K. OLIVER</u> | DATE: <u>11/19</u> | DWG BY: <u>B. PETERSON</u> | DATE: <u>12/19</u> |
| DES CHK: <u>N. LIU</u> | DATE: <u>11/19</u> | CHK BY: <u>N. LIU</u> | DATE: <u>01/20</u> |