

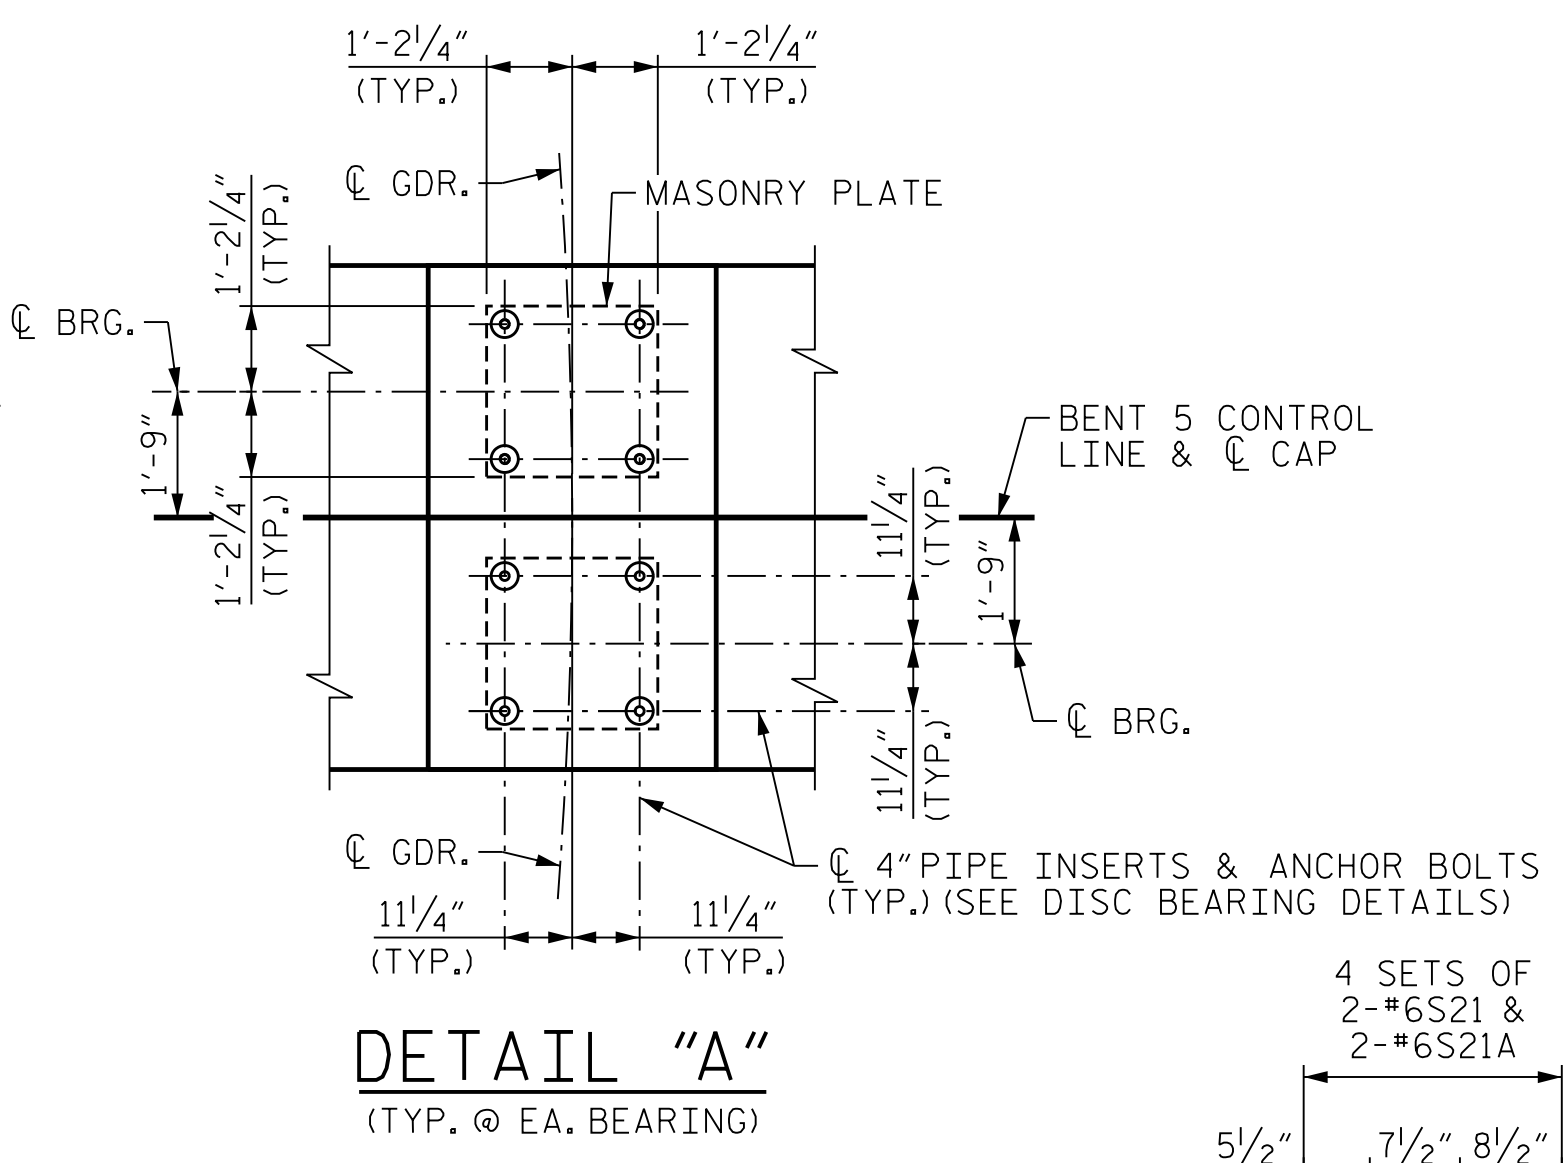
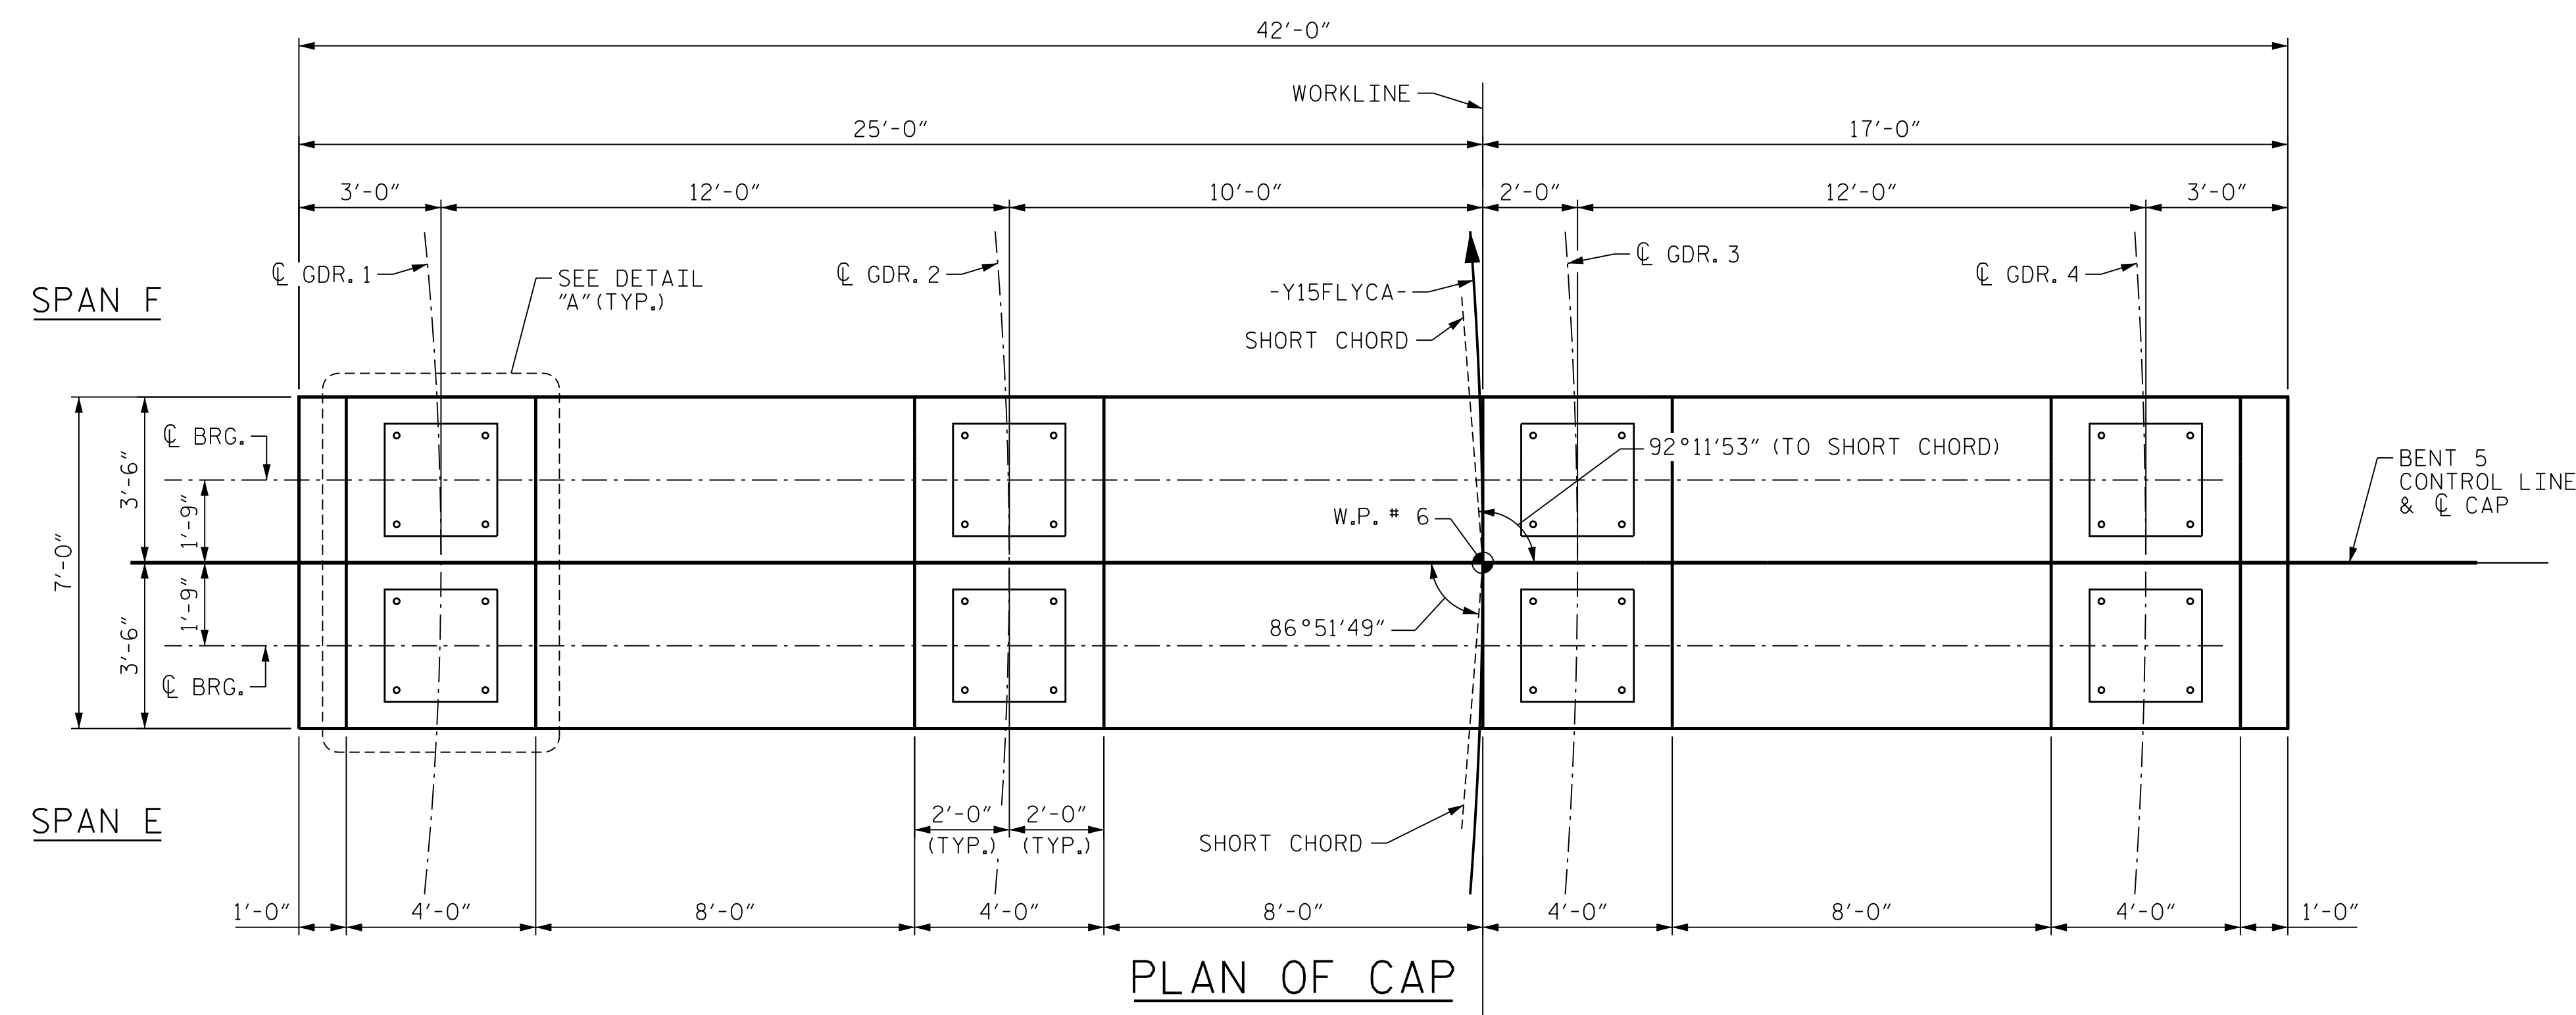
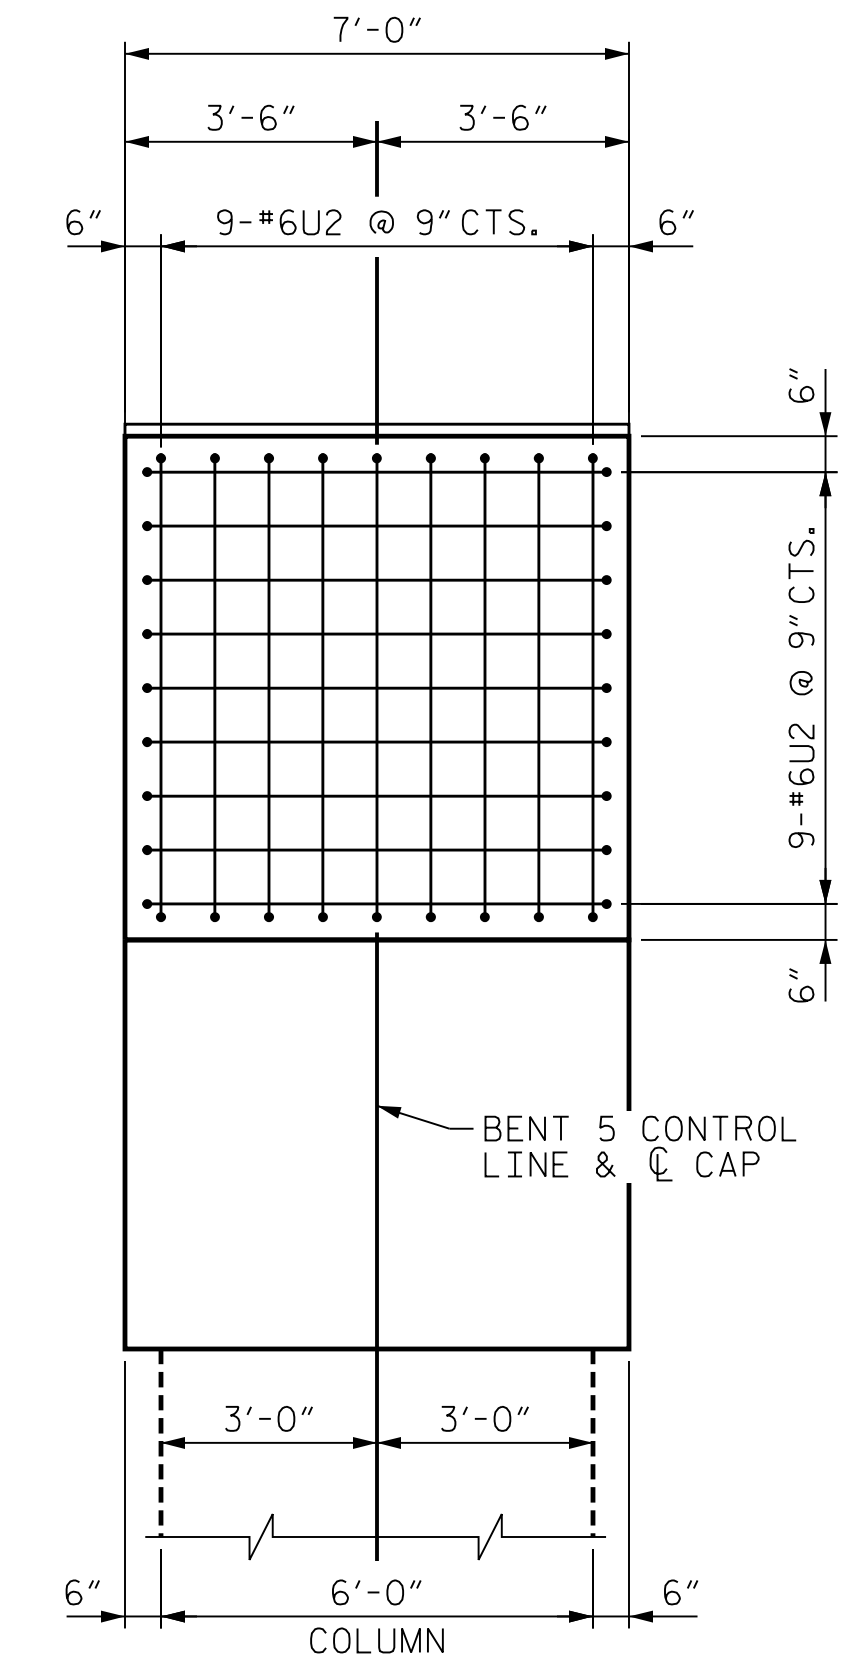


PLOT DRIVER: NCDOT_pdf_color_eng-50.ppt
USER: PPETERSO
DATE: 10/14/2021
TIME: 5:23:14 PM
FILE: ...SUBSTR

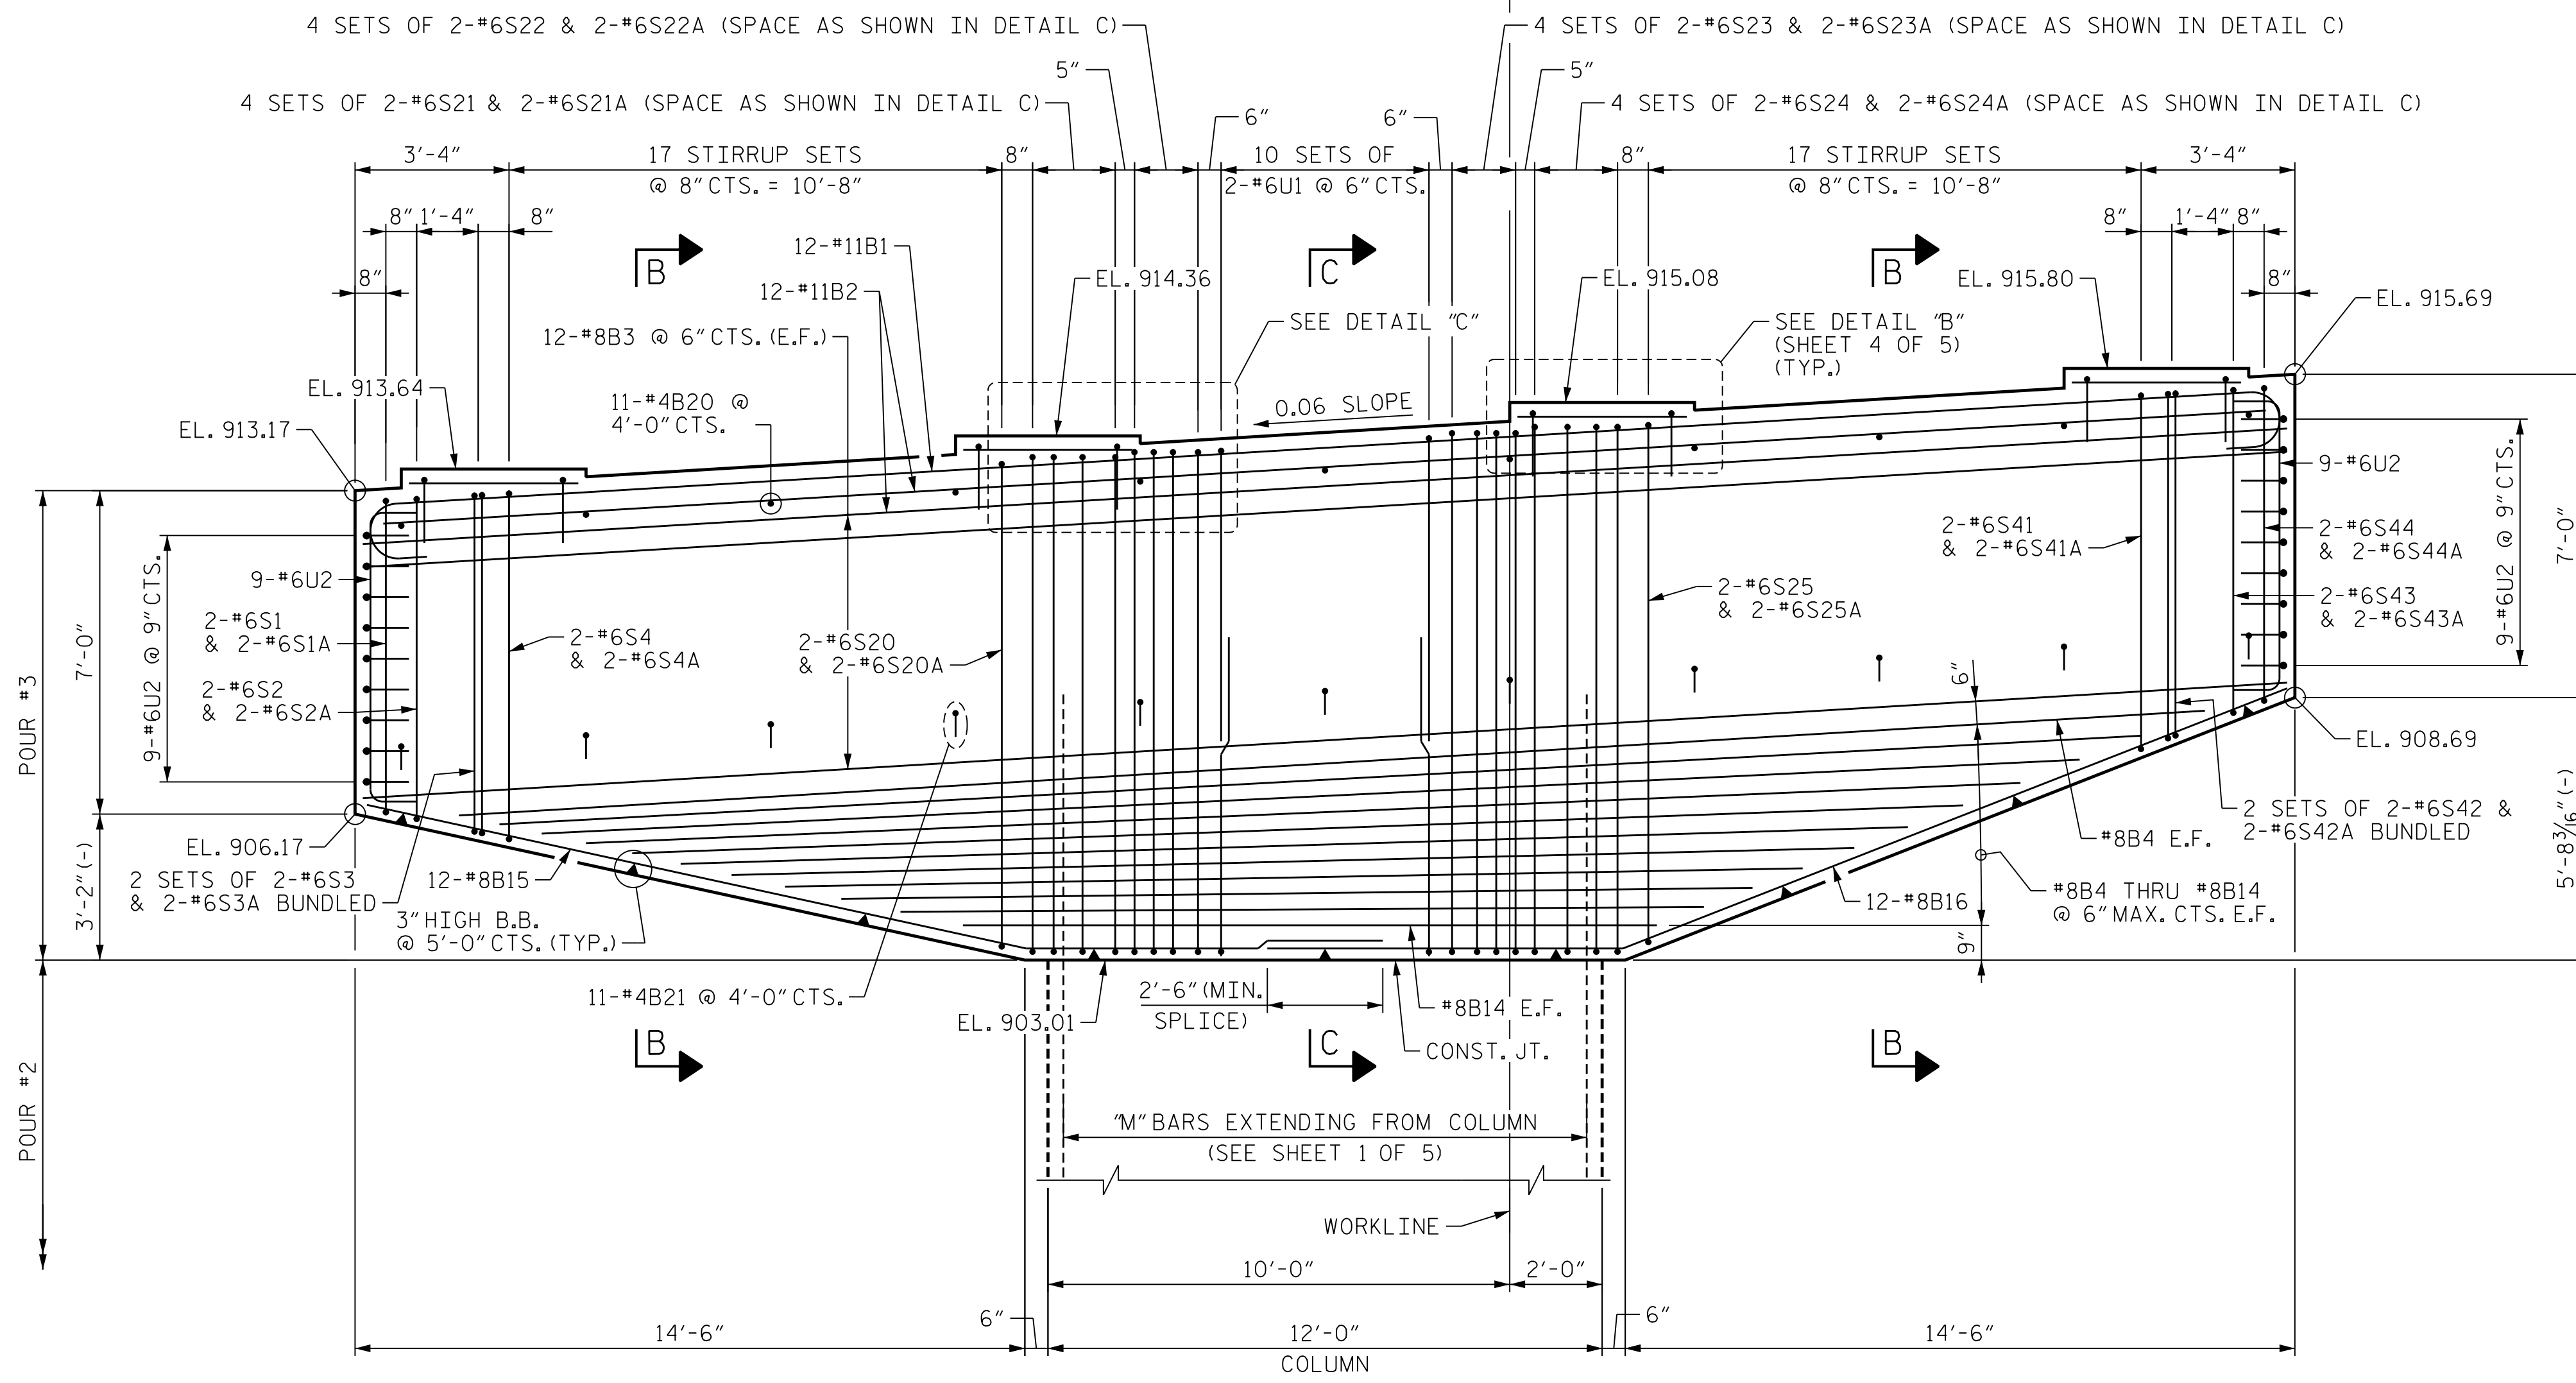


NOTES
 FOR SECTIONS B-B AND C-C, SEE "SUBSTRUCTURE BENT 5 BENT CAP DETAILS" SHEET 4 OF 5.
 FOR ADDITIONAL NOTES, SEE SHEET 1 OF 5.

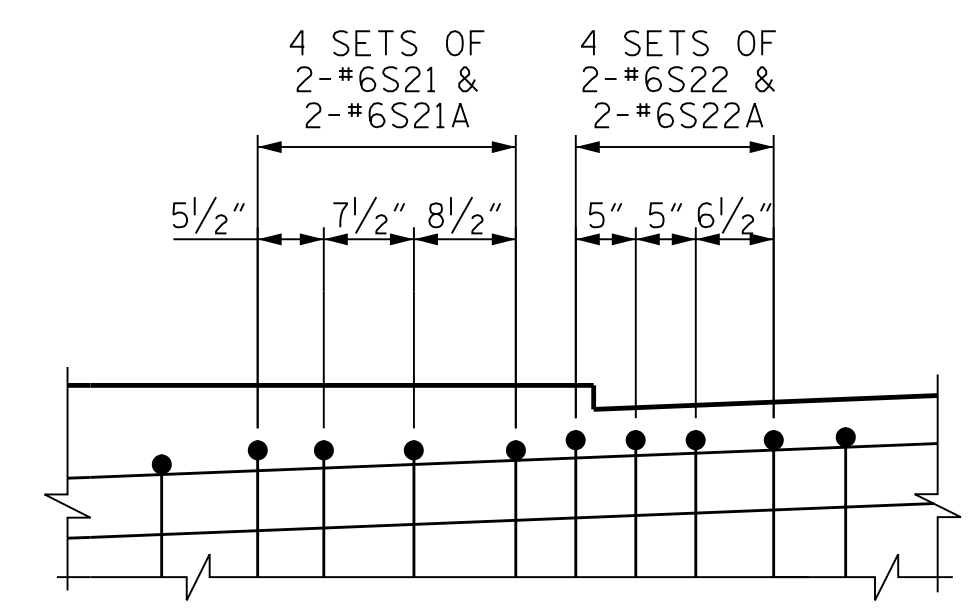

DETAIL SHOWN AT LEFT SIDE OF CAP (SPACING OF STIRRUPS MIRRORED AT RIGHT SIDE OF CAP WITH BARS #6S23/#6S23A AND #6S24/#6S24A AS SHOWN ON THE ELEVATION)


PROJECT NO. U-2579AB
 FORSYTH COUNTY
 STATION: 58+33.94 -Y15FLYCA-
 SHEET 3 OF 5

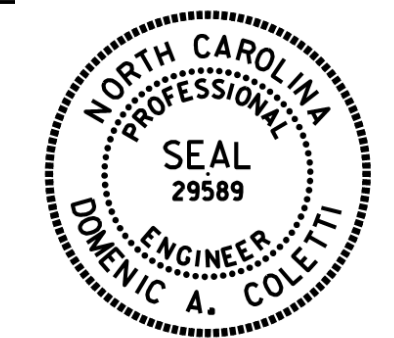

STATE OF NORTH CAROLINA
 DEPARTMENT OF TRANSPORTATION
 RALEIGH

SUBSTRUCTURE BENT 5 BENT CAP PLAN & ELEVATION

DES BY: K. OLIVER	DATE: 10/19	DWG BY: B. PETERSON	DATE: 12/19
DES CHK: M. WERNER	DATE: 10/19	CHK BY: N. LIU	DATE: 01/20

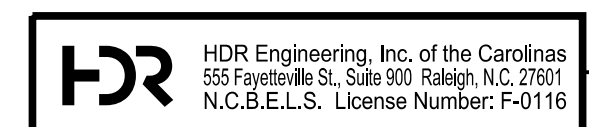

REVISIONS

NO.	BY:	DATE:	NO.	BY:	DATE:
1	--	--	3	--	--
2	--	--	4	--	--

DOCUMENT NOT CONSIDERED FINAL UNLESS ALL SIGNATURES COMPLETED

SHEET NO. 506-109
 TOTAL SHEETS 129