


FOOTING PLAN

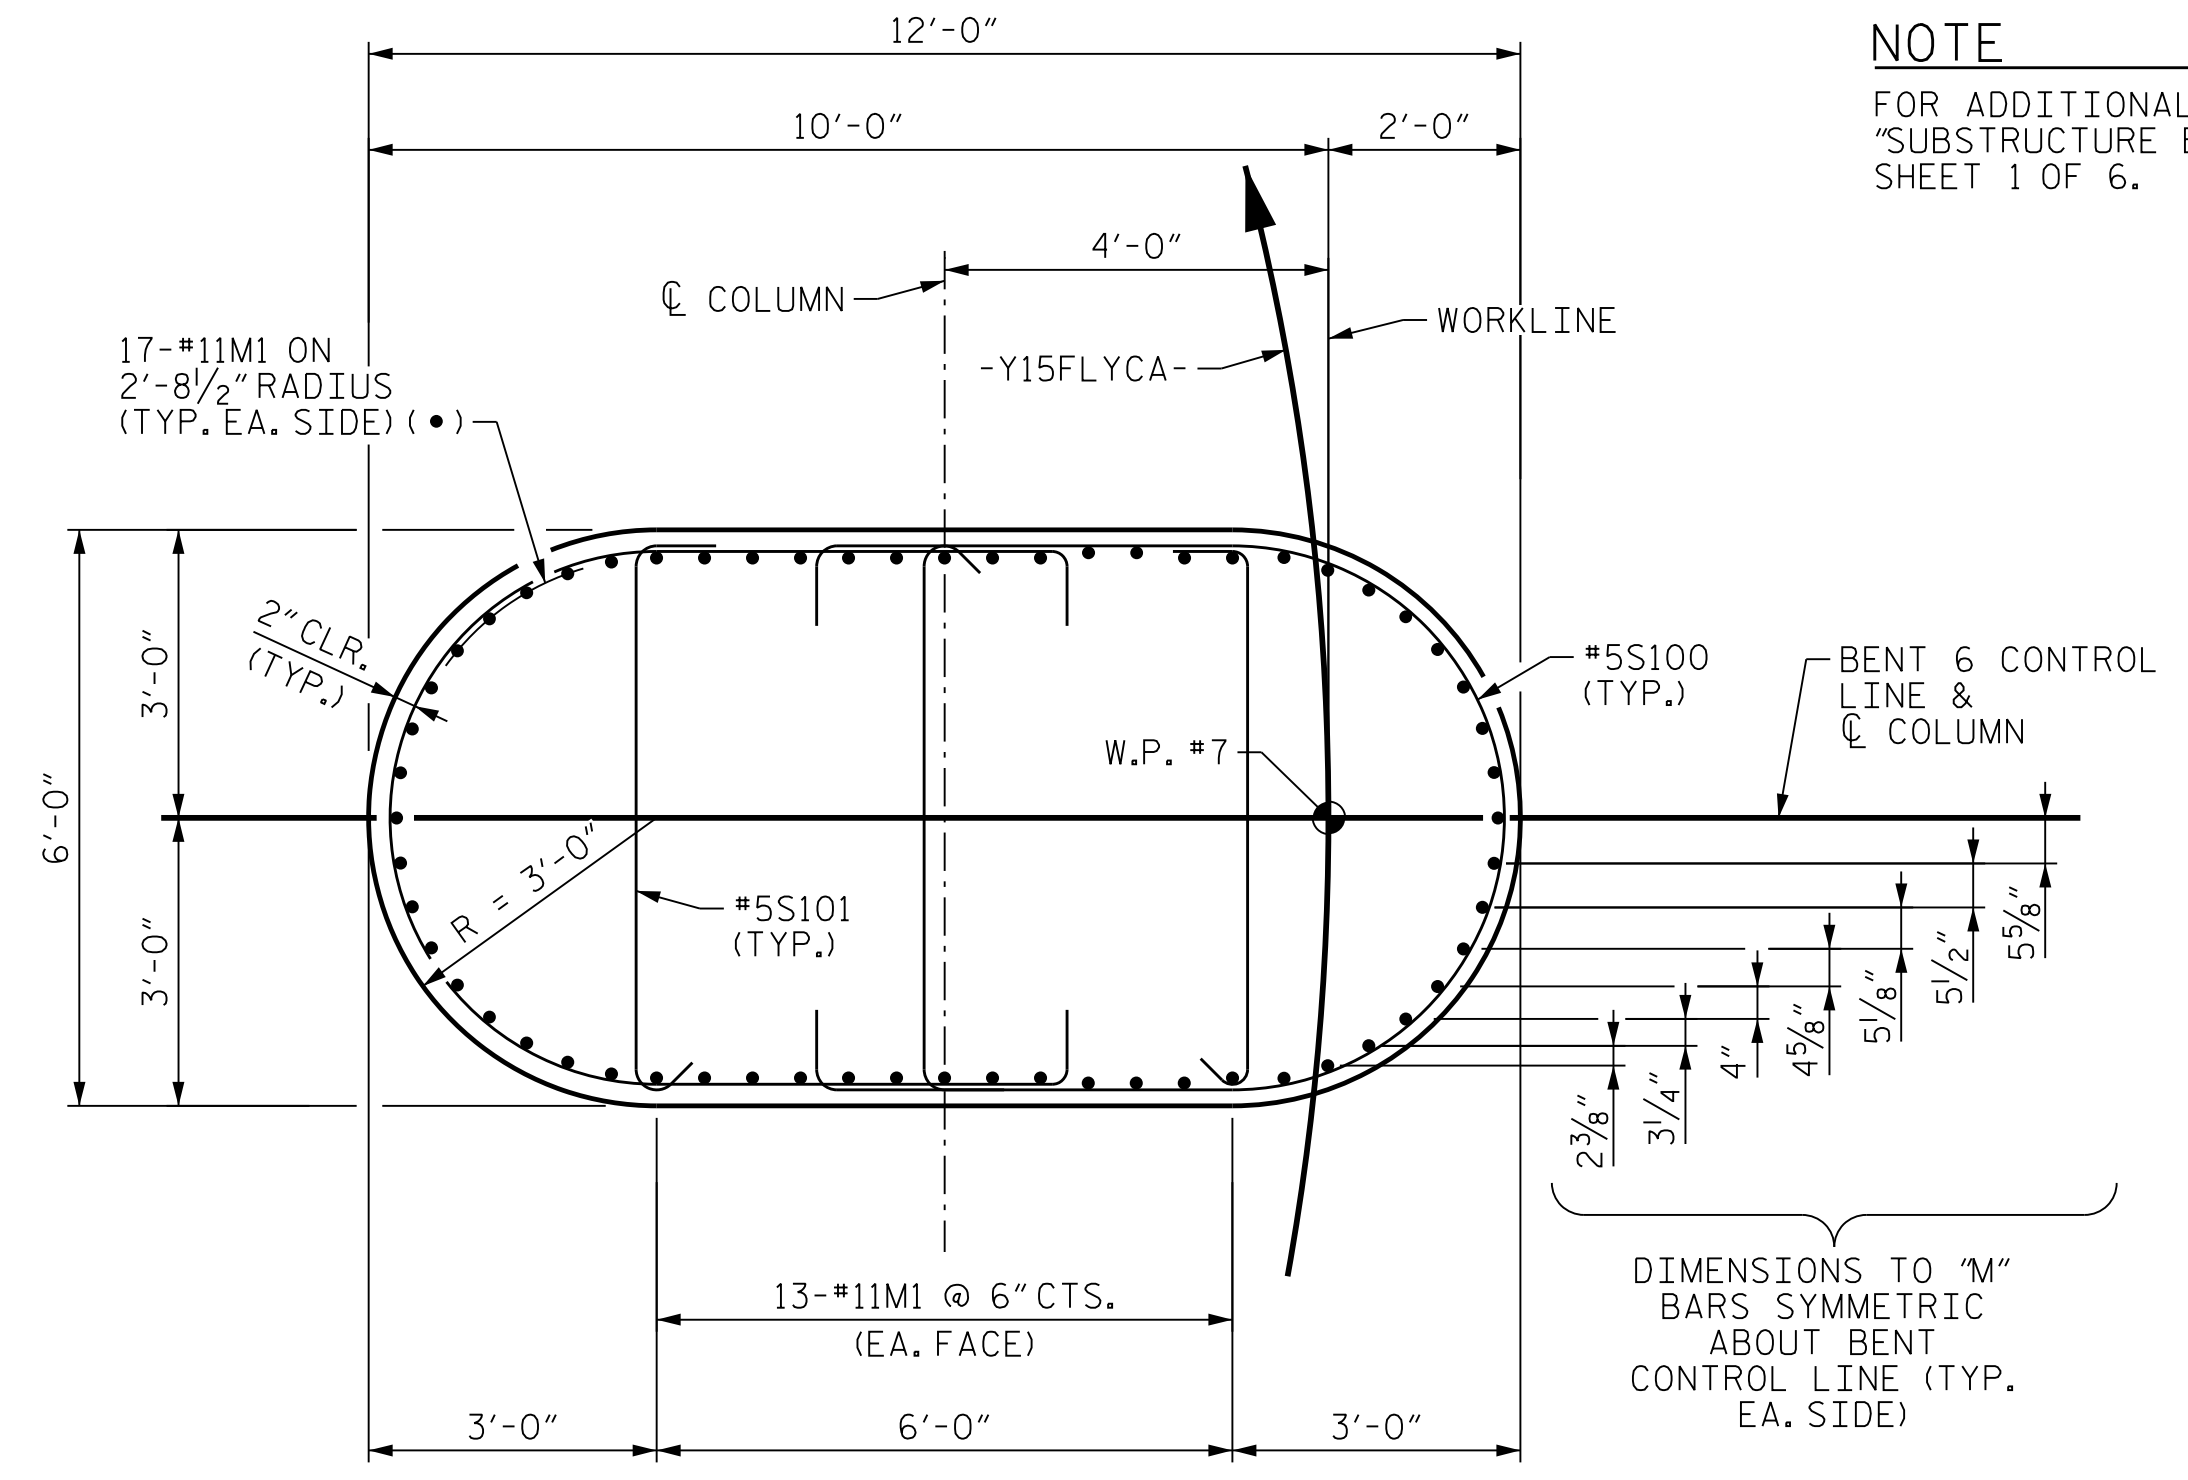


SECTION A-A

**NOTE**  
FOR ADDITIONAL NOTES, SEE  
"SUBSTRUCTURE BENT 1 ELEVATIONS",  
SHEET 1 OF 6.

DIMENSIONS TO "M"  
BARS SYMMETRIC  
ABOUT BENT  
CONTROL LINE (TYP.  
EA. SIDE)

PLOT DRIVER: NCDOT... PENTABLE: NCDOT STRUCTURES DEFAULT PEN.tbl  
USER: PPETERSO DATE: 10/14/2021 TIME: 5:23:50 PM  
FILE: ...SUBSTR

PROJECT NO. U-2579AB  
FORSYTH COUNTY  
STATION: 58+33.94 -Y15FLYCA-  
SHEET 2 OF 5

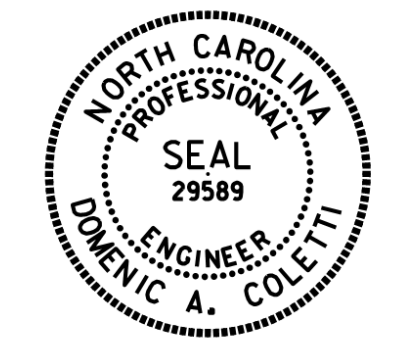


Dominic A. Coletti 10/15/2021

STATE OF NORTH CAROLINA  
DEPARTMENT OF TRANSPORTATION  
RALEIGH

**SUBSTRUCTURE  
BENT 6  
FOOTING & COLUMN  
DETAILS**

DES BY: K. OLIVER	DATE: 11/19	DWG BY: B. PETERSON	DATE: 12/19
DES CHK: N. LIU	DATE: 11/19	CHK BY: N. LIU	DATE: 01/20

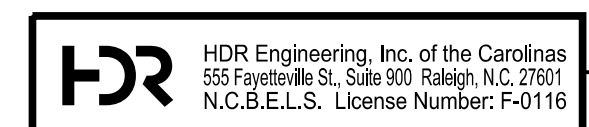

DOCUMENT NOT CONSIDERED FINAL  
UNLESS ALL SIGNATURES COMPLETED

REVISIONS					
NO.	BY:	DATE:	NO.	BY:	DATE:
1	--	--	3	--	--
2	--	--	4	--	--

SHEET NO. 506-113
TOTAL SHEETS 129