




NOTE:
SEE SHEET 4 OF 5 FOR NOTES AND SHEAR STUD DETAILS.

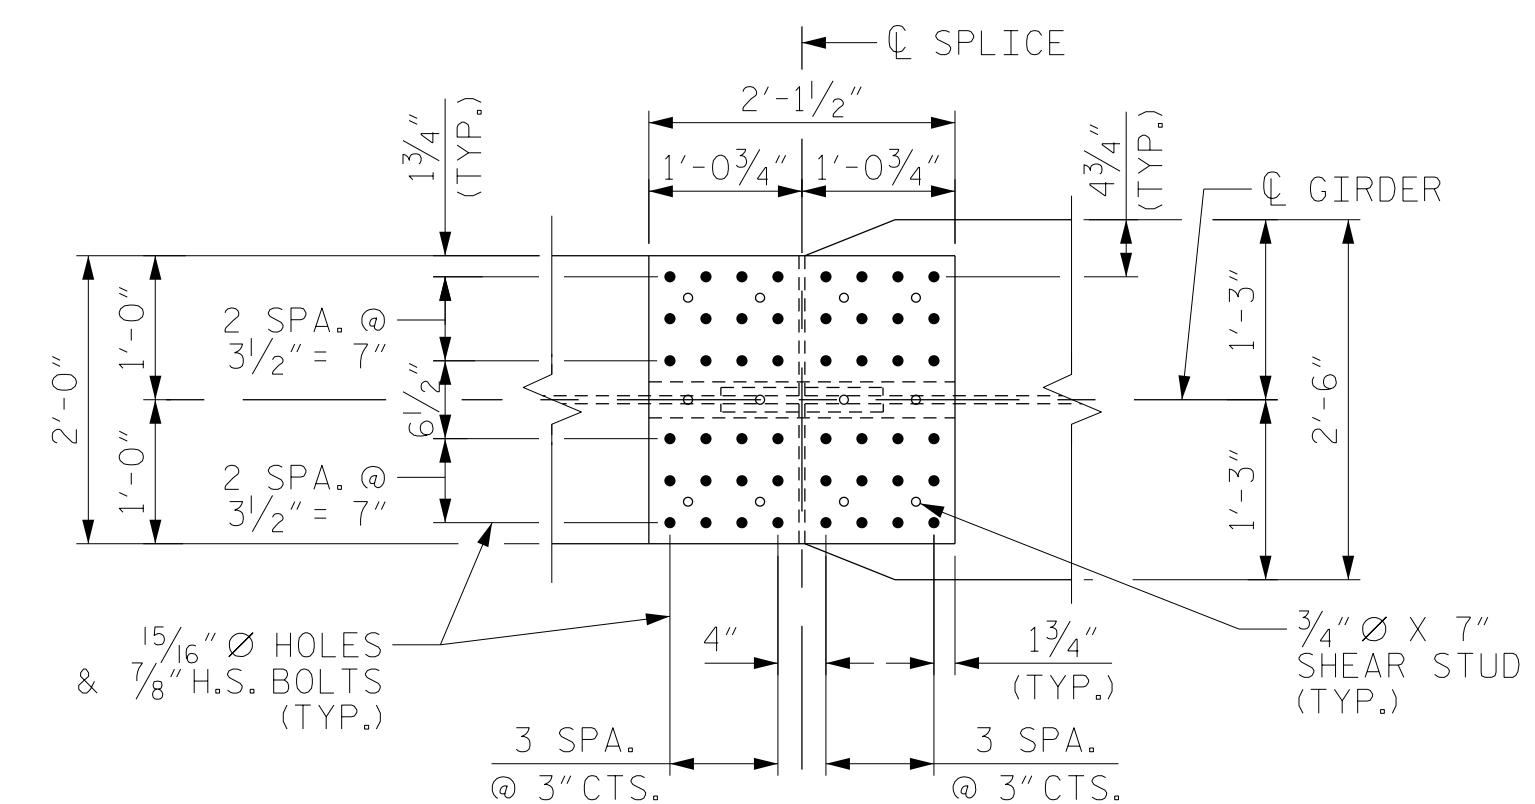


PLAN (TOP OF TOP FLANGE)

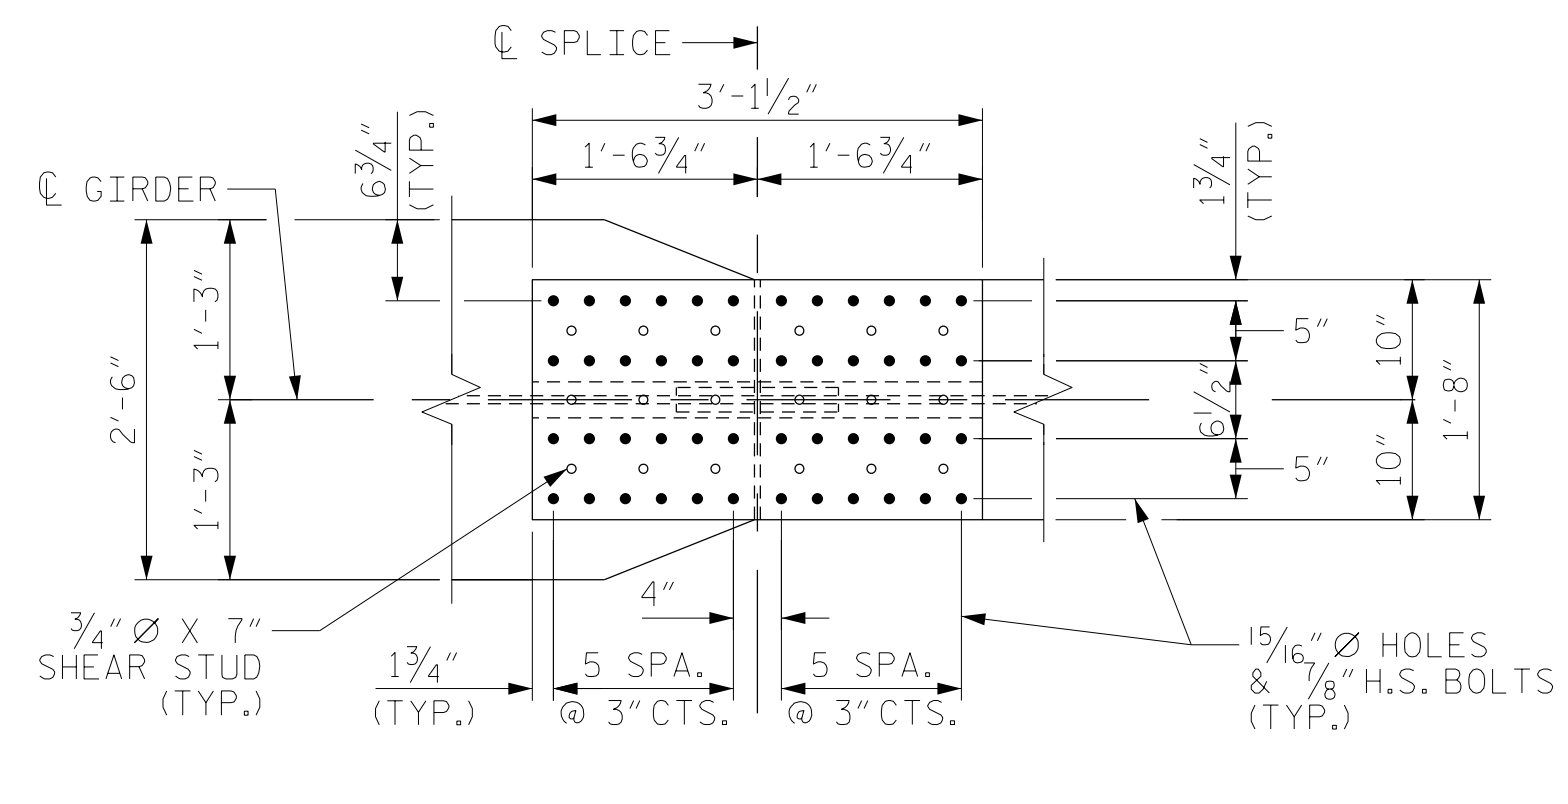


PLAN (TOP OF TOP FLANGE)

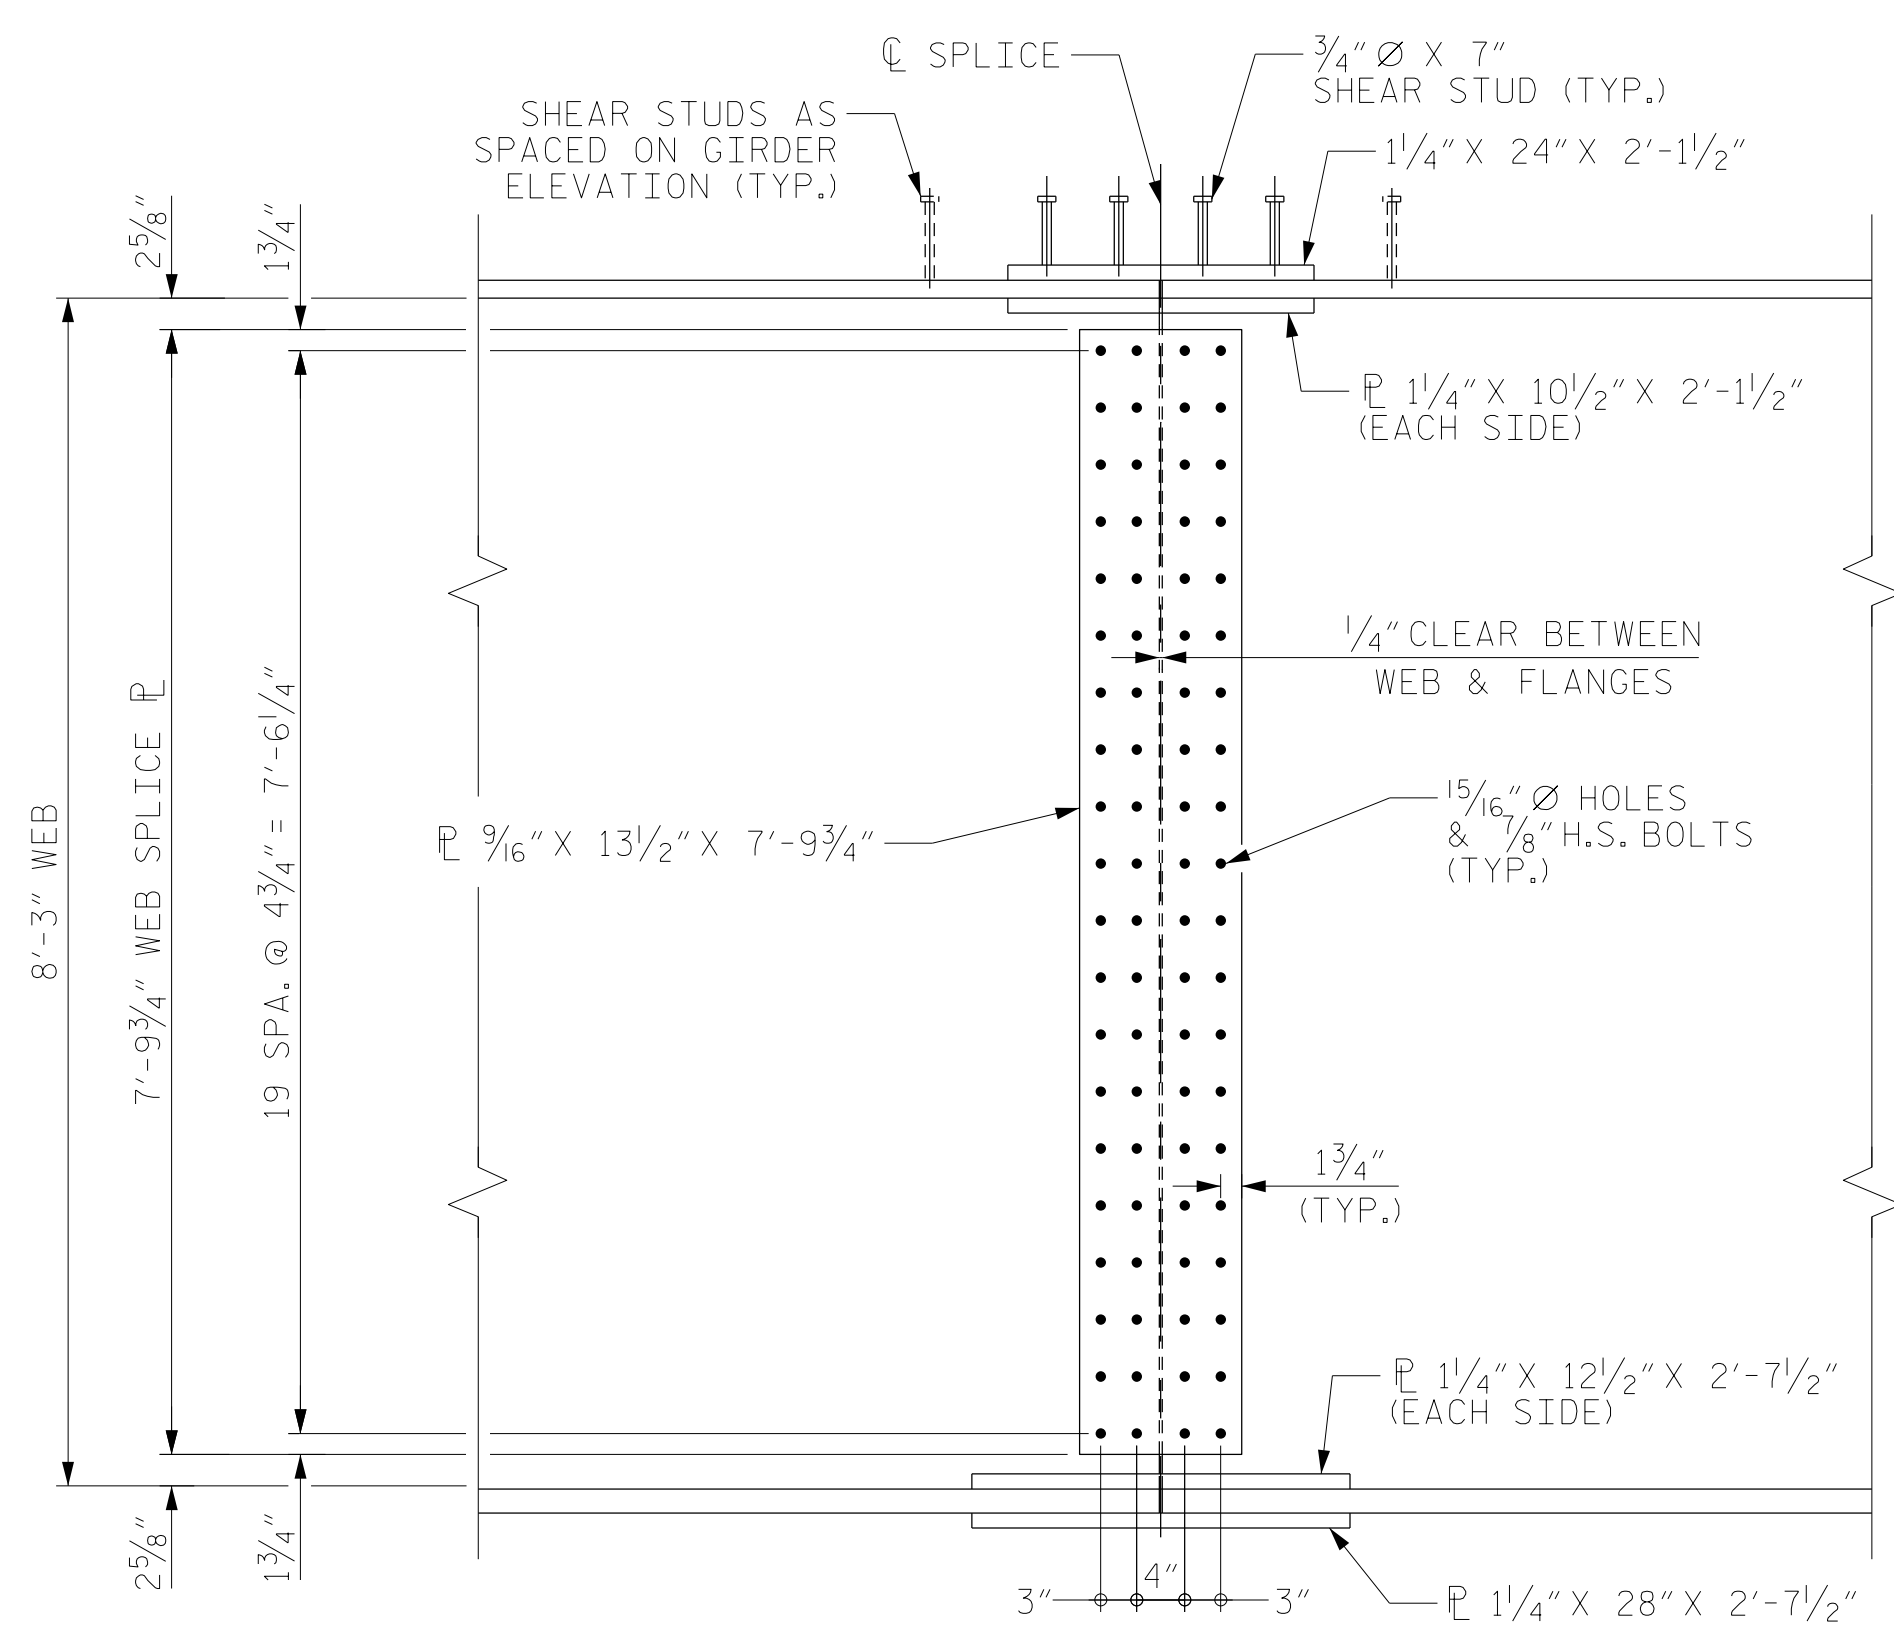

ELEVATION

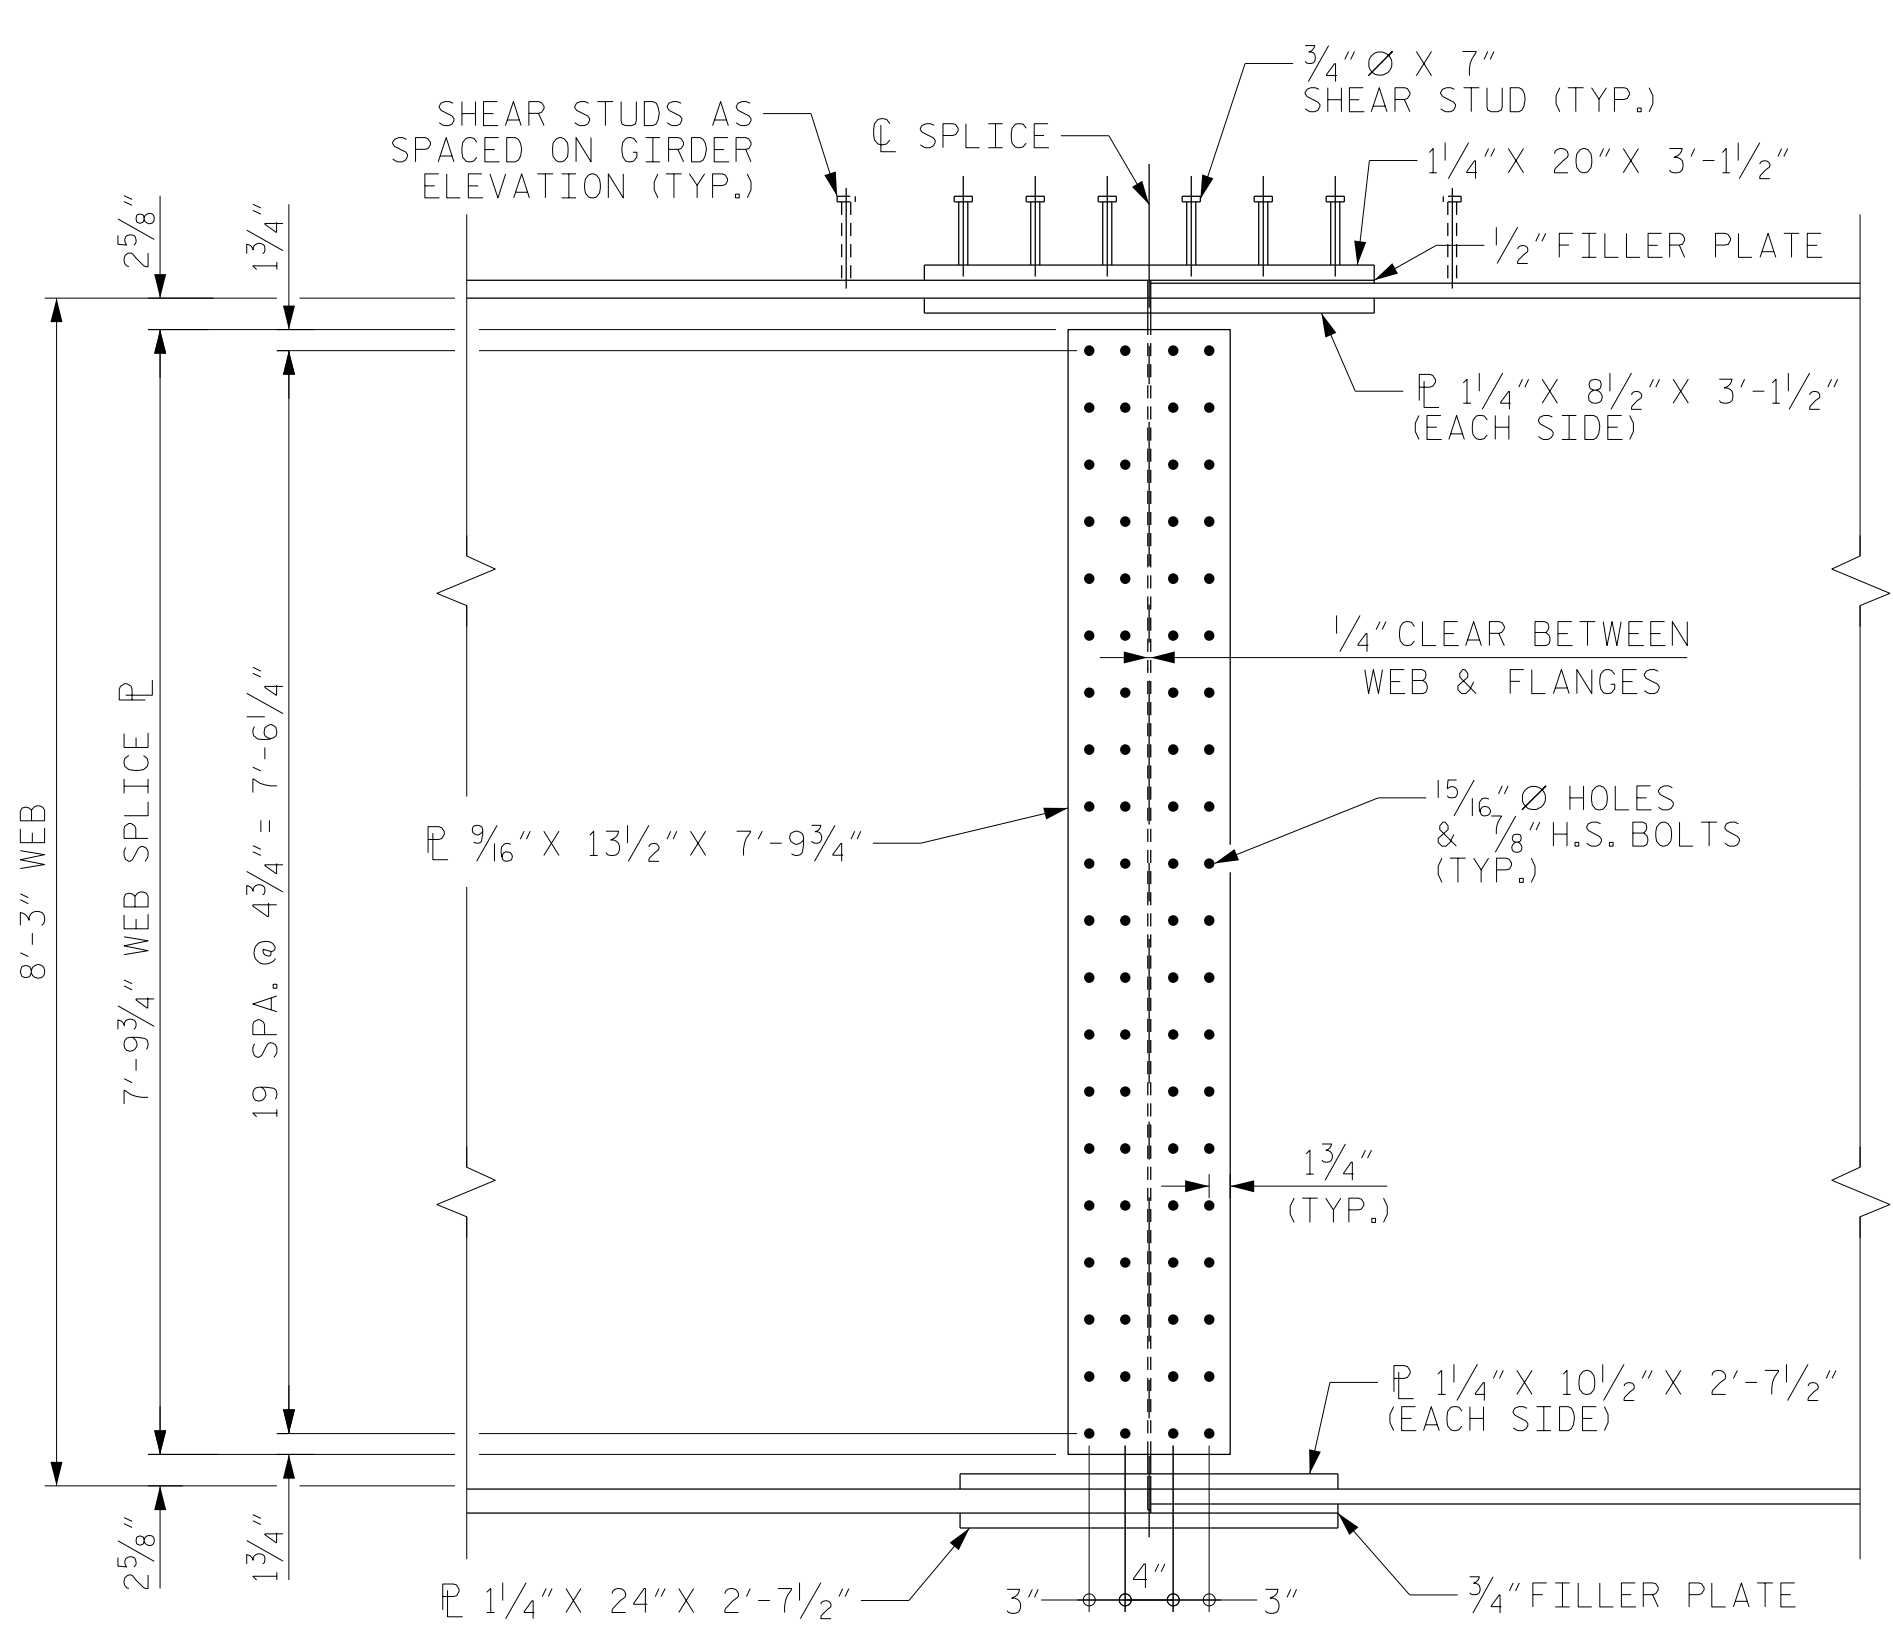


ELEVATION

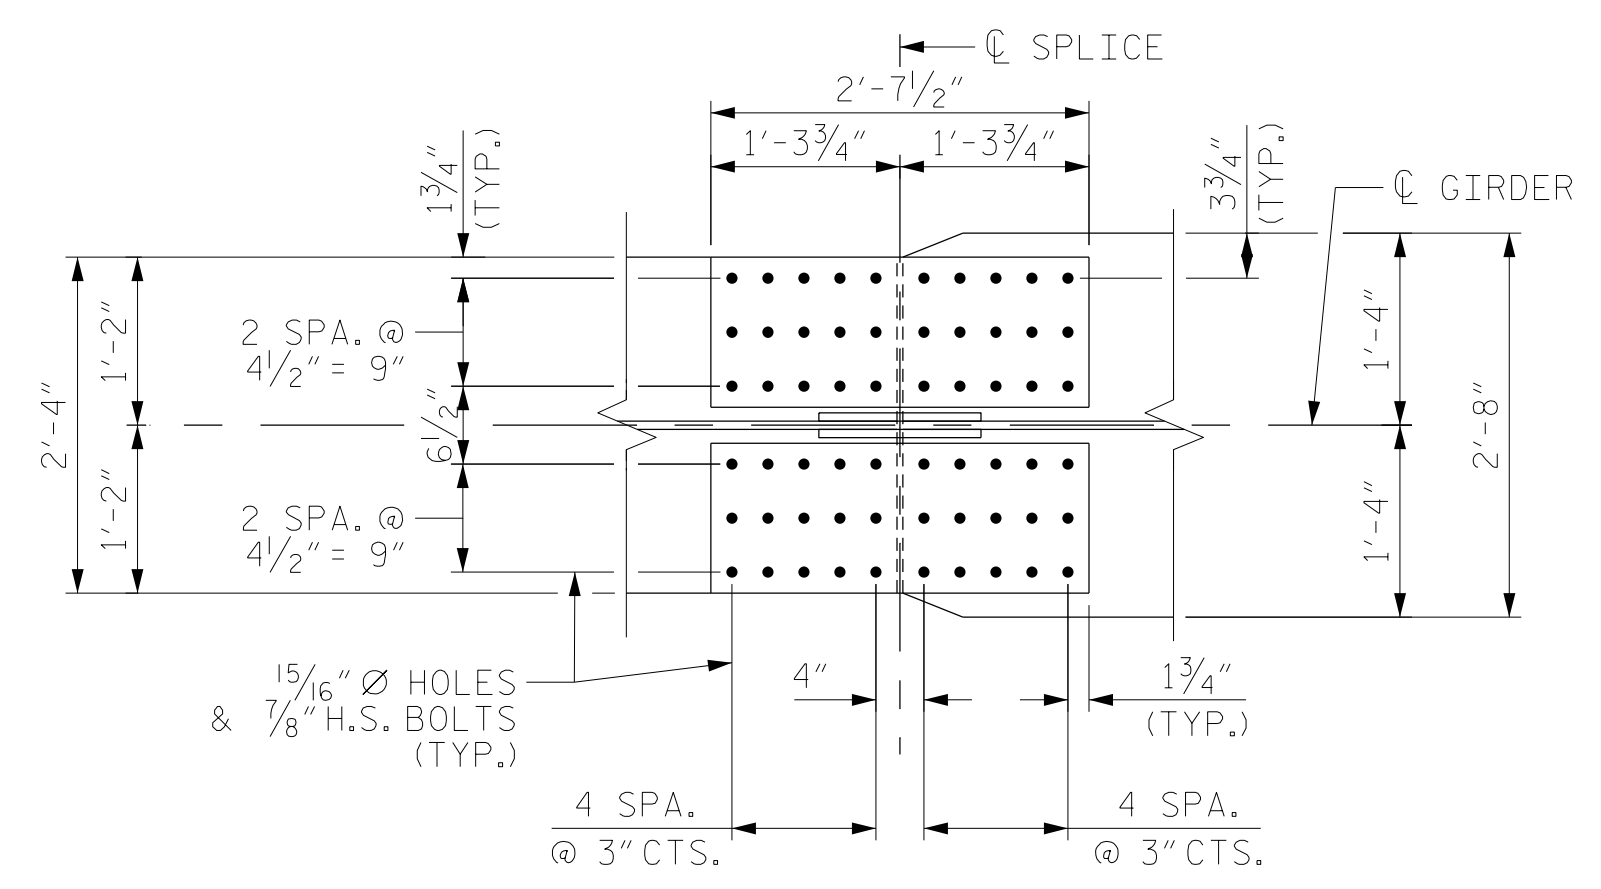

PLAN (BOTTOM OF TOP FLANGE)

FS2

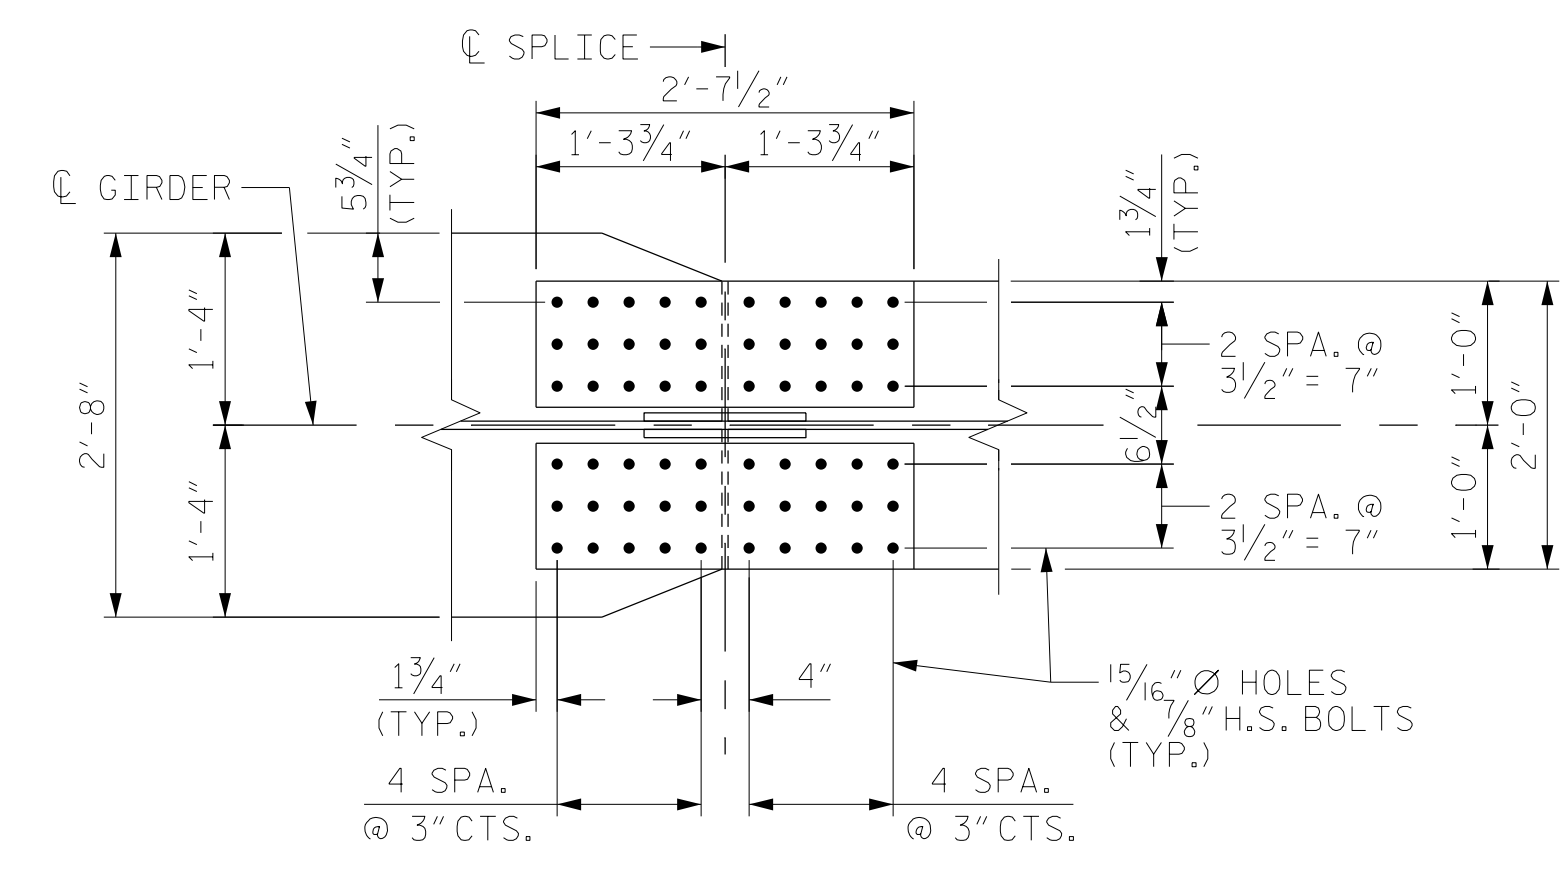

PLAN (BOTTOM OF TOP FLANGE)

FS3

PROJECT NO. U-2579AB
FORSYTH COUNTY
STATION: 23+43.03 -Y16-

SHEET 5 OF 5



STATE OF NORTH CAROLINA
DEPARTMENT OF TRANSPORTATION
RALEIGH
SUPERSTRUCTURE
STRUCTURAL STEEL
DETAILS

RS&H Architects-Engineers-Planners, Inc.
8521 Six Forks Road, Suite 400
919-926-4100 FAX 919-846-9080
www.rsandh.com
North Carolina License No. 50737-50463-1-C&E

REVISIONS						SHEET NO.
NO.	BY:	DATE:	NO.	BY:	DATE:	
1			3			ST-16
2			4			TOTAL SHEETS 48

DRAWN BY : TRM DATE : 10/2019
CHECKED BY : MAL DATE : 12/2019
DESIGN ENGINEER OF RECORD: JMR DATE : 12/2019

BOLTED FIELD SPLICE

DOCUMENT NOT CONSIDERED
FINAL UNLESS ALL
SIGNATURES COMPLETED