



ELEVATION-W1

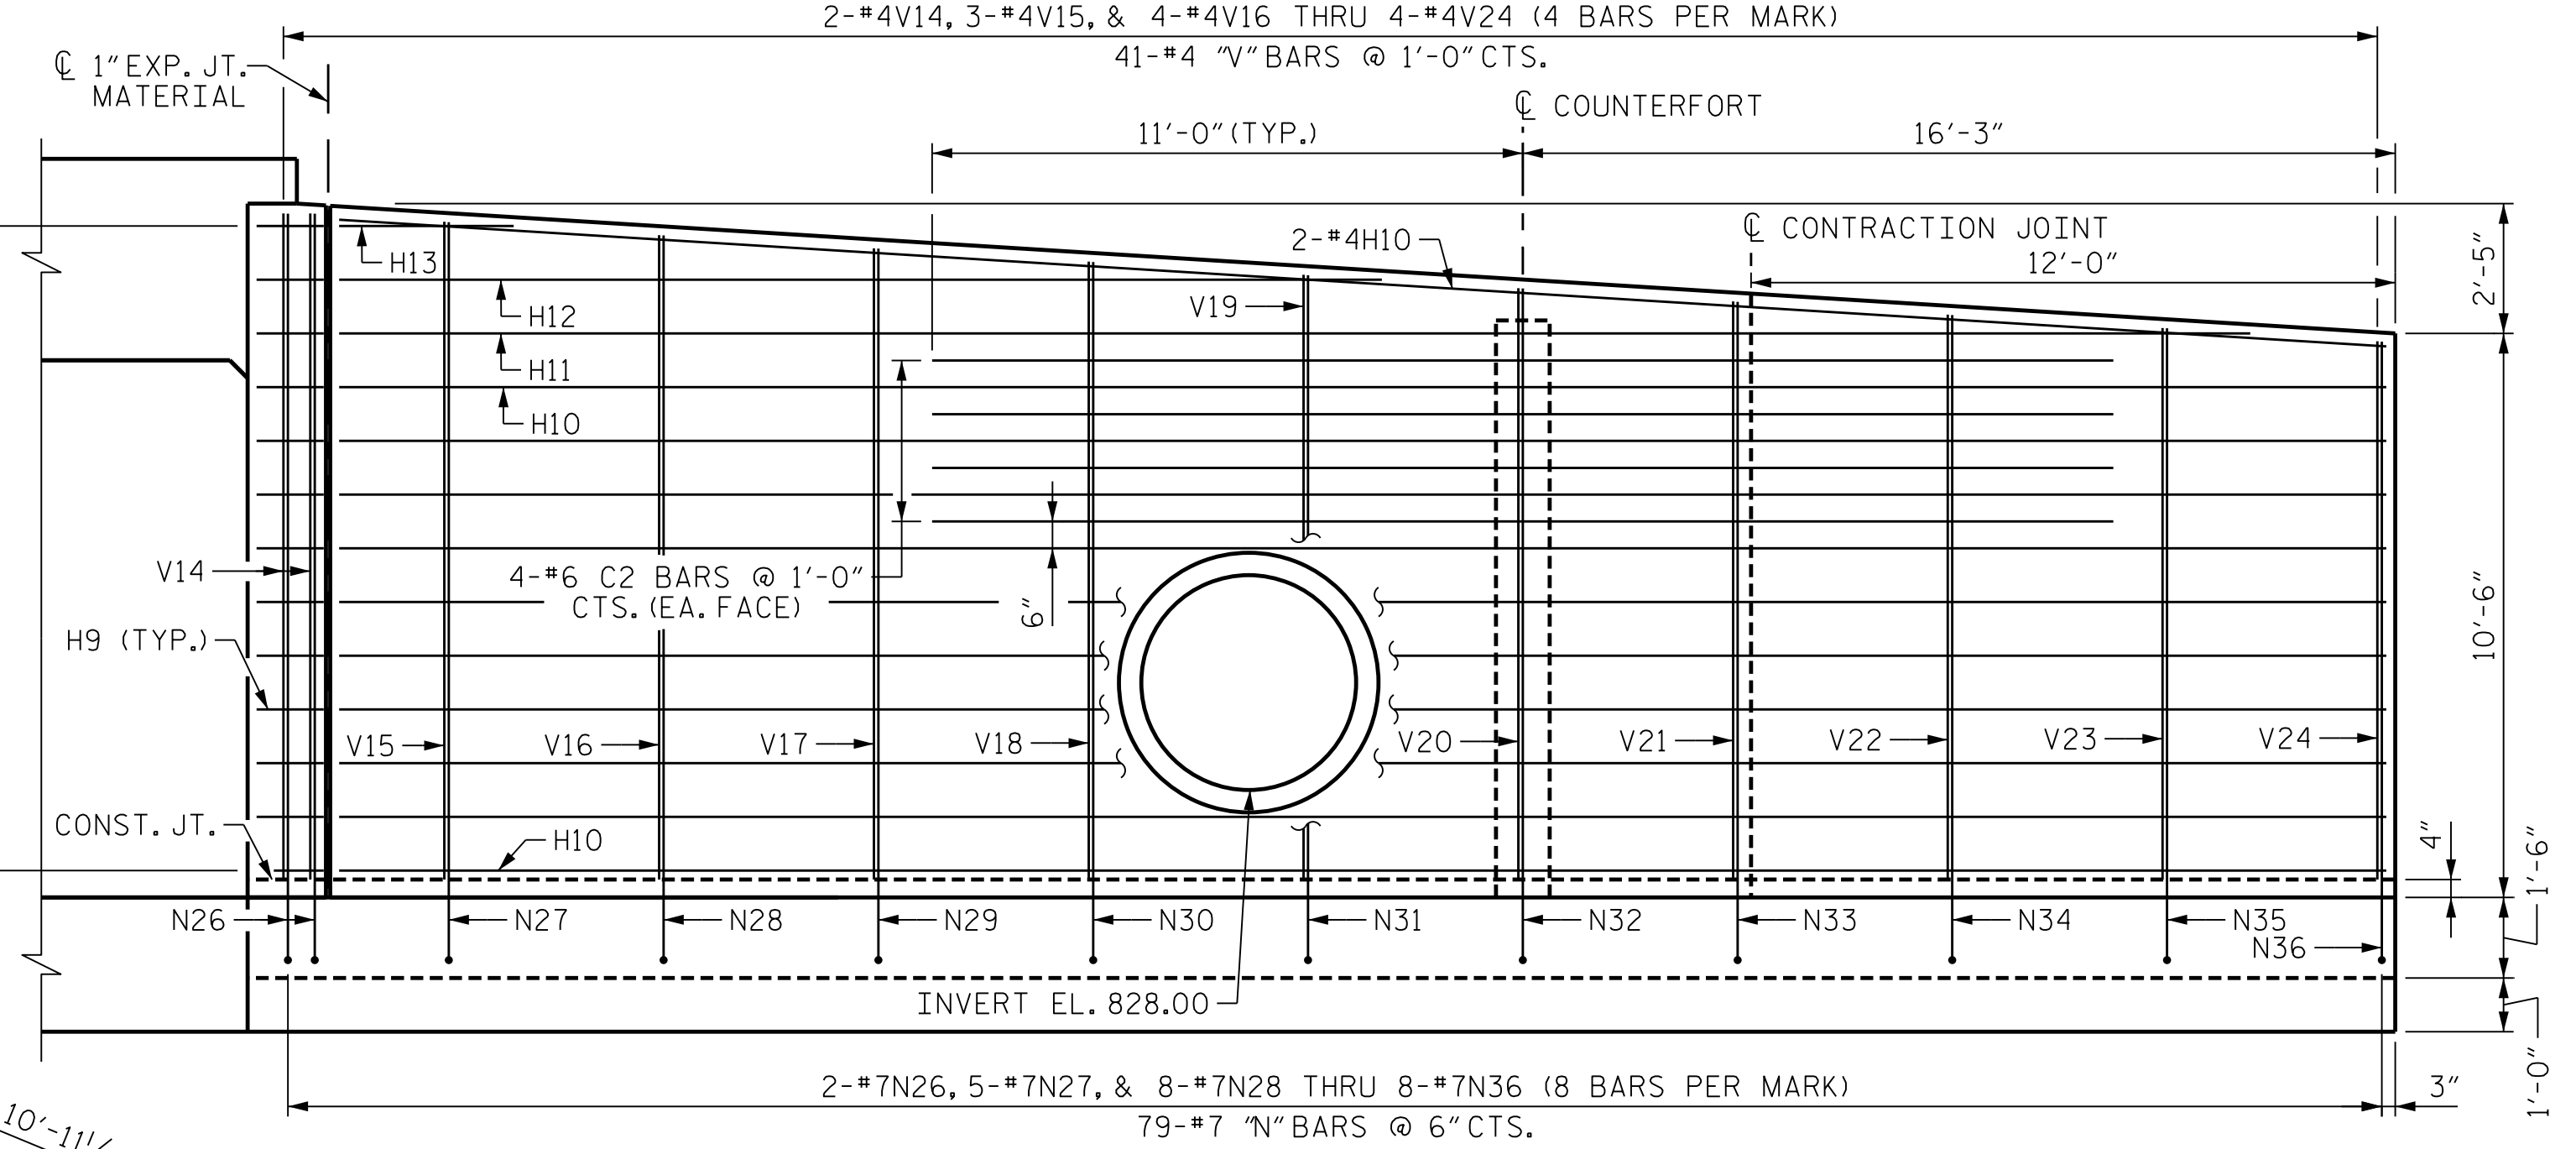


ELEVATION-W2

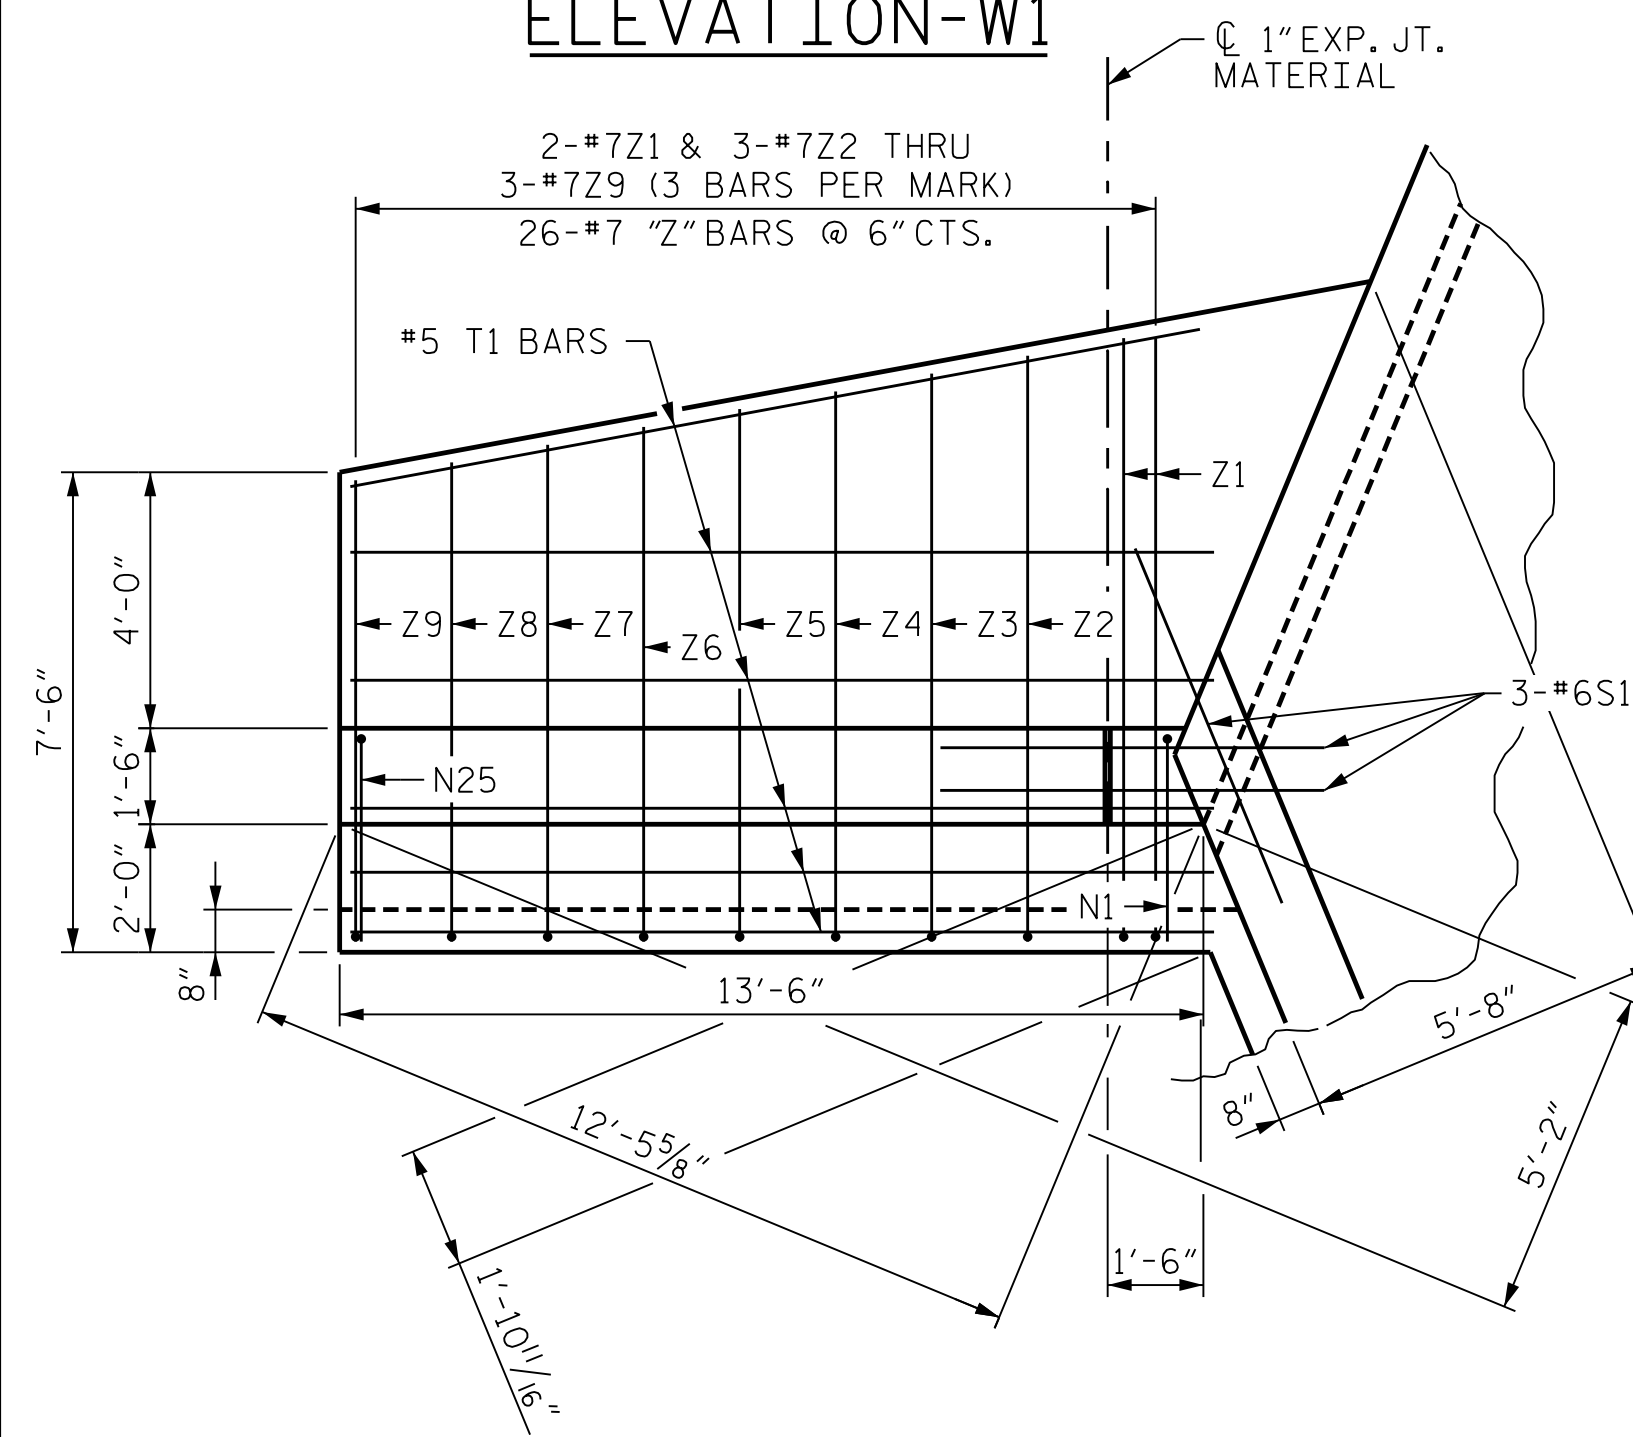


PLAN-W1

** BOTTOM OF FLOOR SLAB AND FOOTING

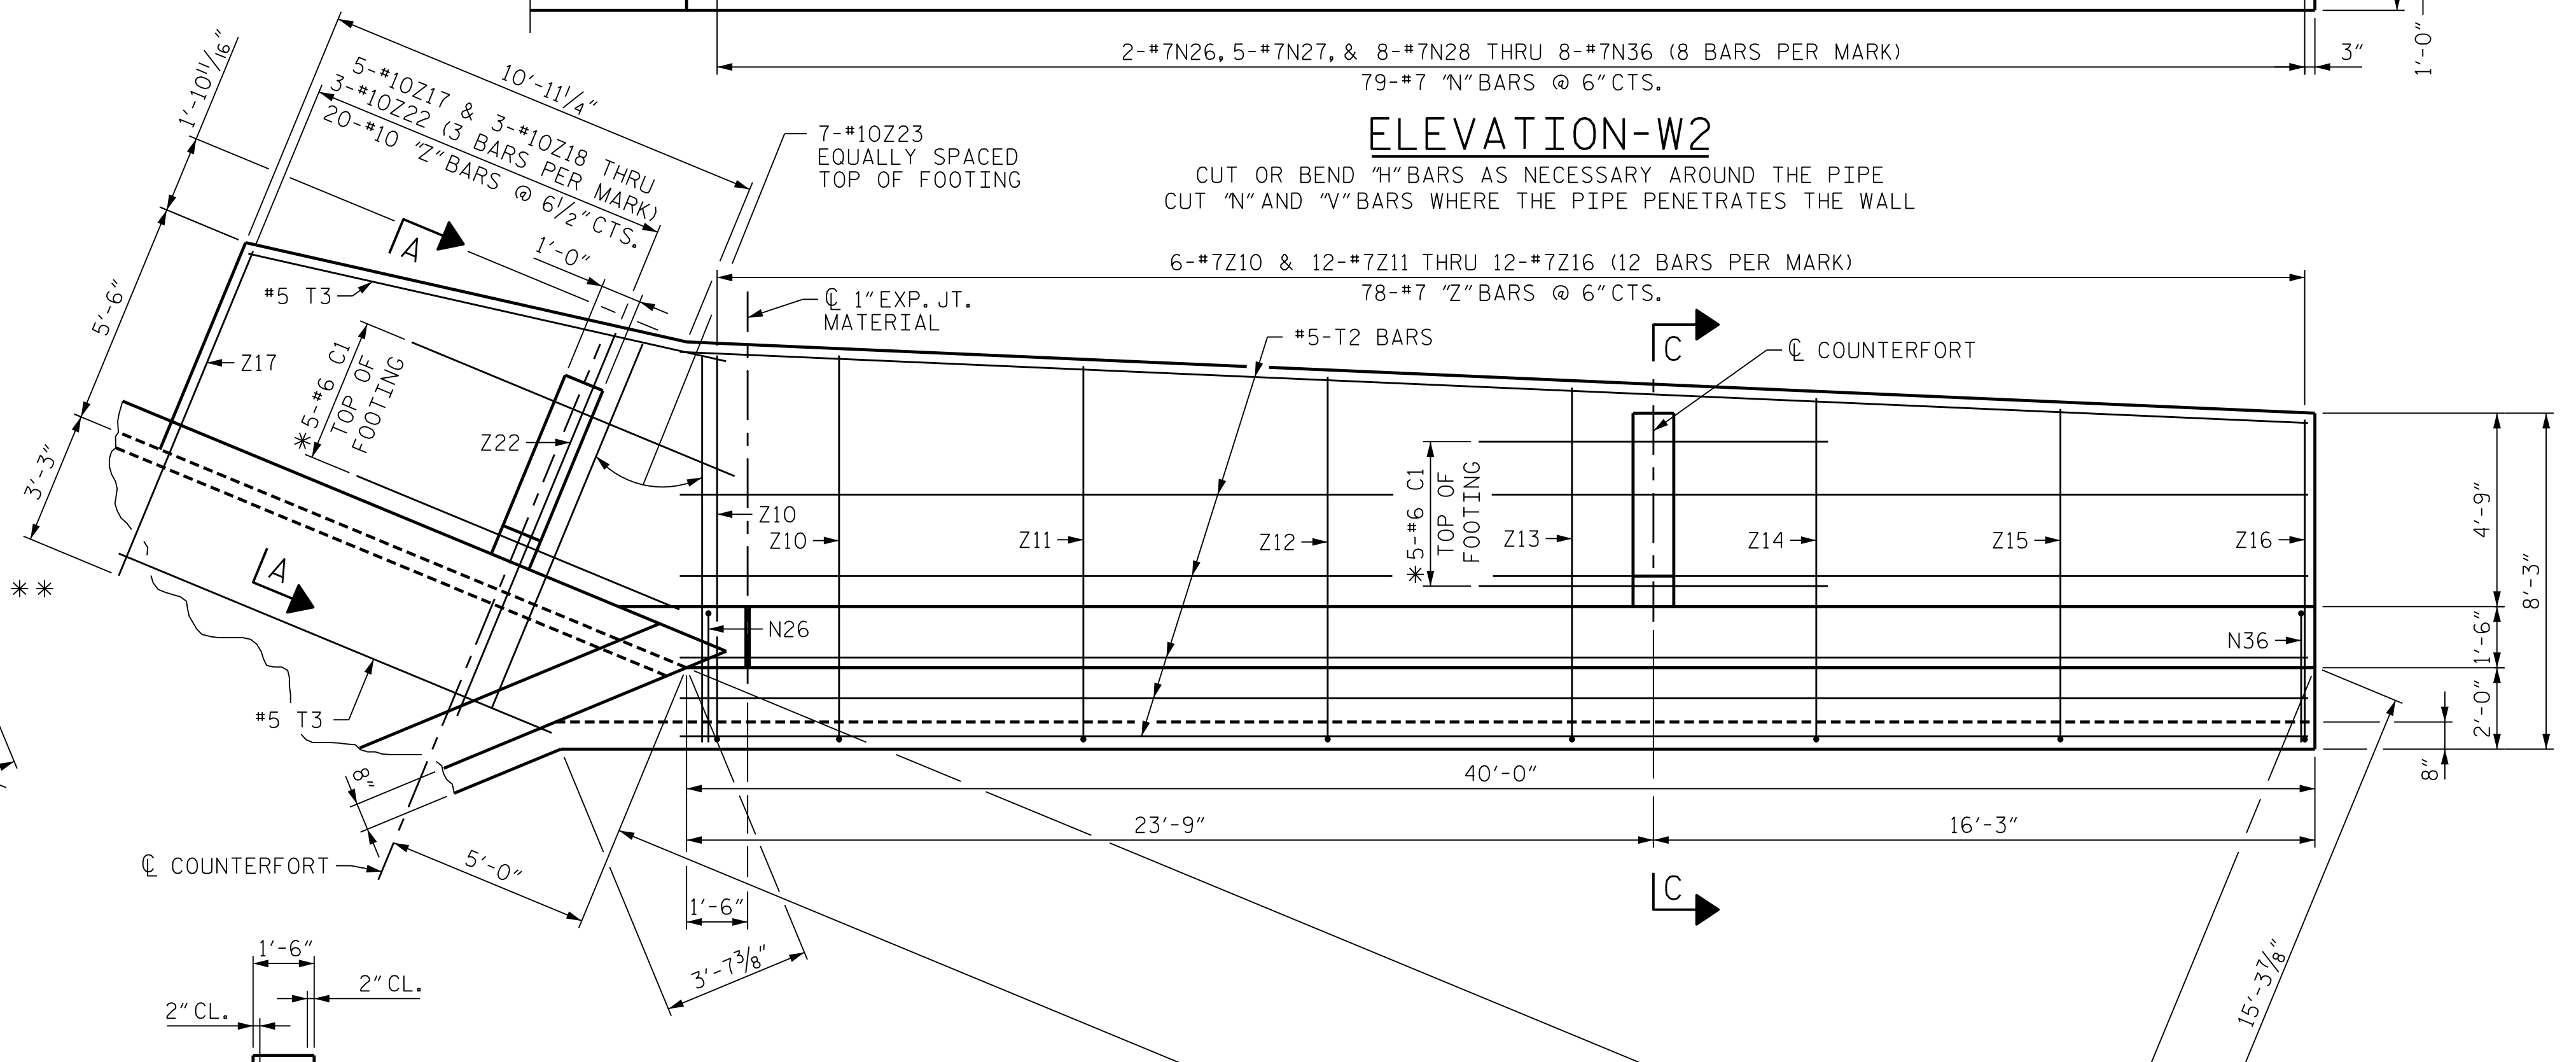


PLAN-W2

* CENTER ALL #6 C1 BARS ON COUNTERFORT

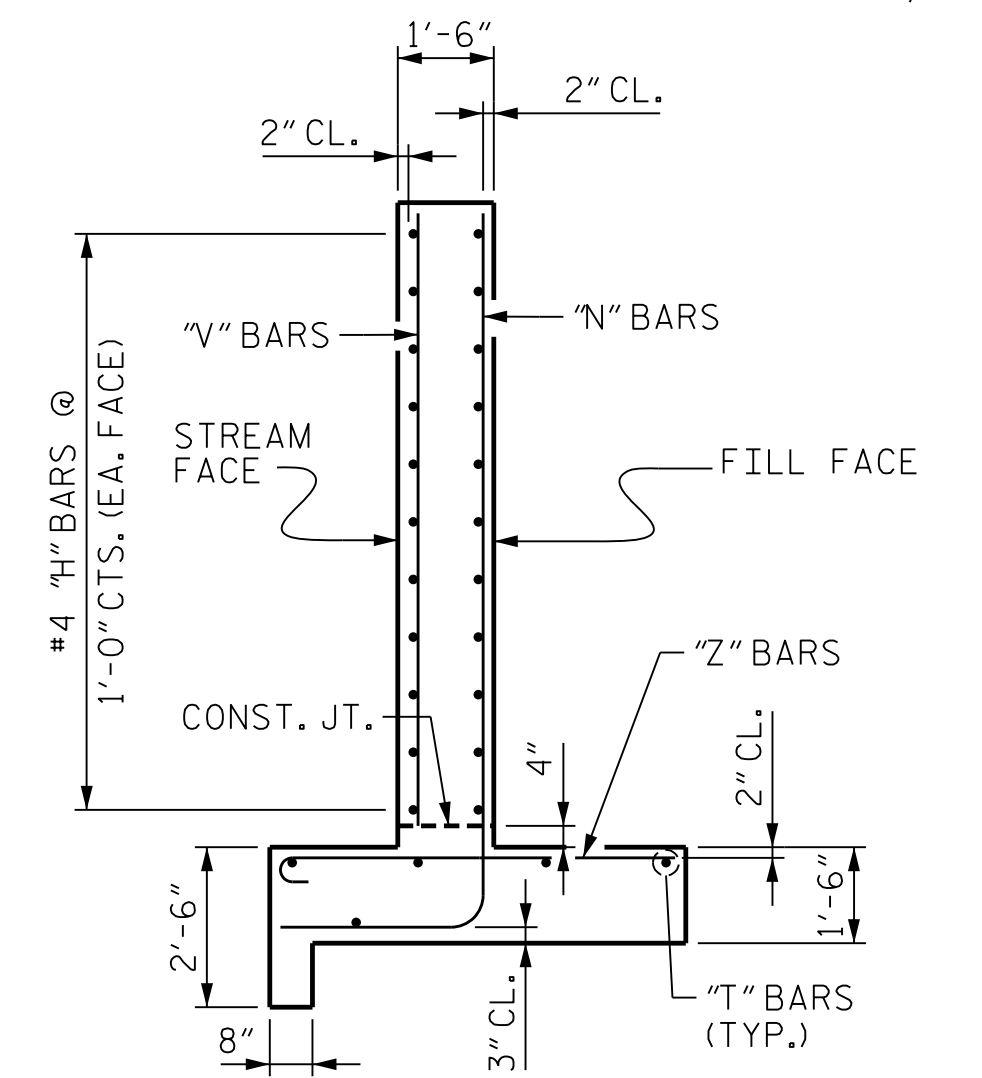

TYPICAL WING SECTION

NOTES
 FOR SECTIONS A-A AND C-C, SEE SHEET 8 OF 11.
 FOR DETAIL OF REINFORCING AROUND 48" Ø PIPE, SEE SHEET 8 OF 11.

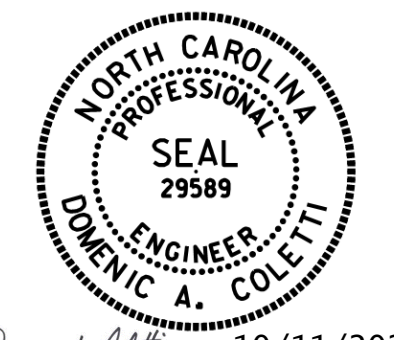


PROJECT NO. U-2579AB
 FORSYTH COUNTY
 STATION: 768+62.23 -L-
 SHEET 7 OF 11

STATE OF NORTH CAROLINA
 DEPARTMENT OF TRANSPORTATION
 RALEIGH
WINGS FOR CONCRETE BOX CULVERT 45° SKEW

REVISIONS						SHEET NO. CI-7 TOTAL SHEETS 11
NO.	BY:	DATE:	NO.	BY:	DATE:	
1			3			
2			4			

PLOT DRIVER: NCDOT STRUCTURES DEFAULT PLOTTER.PHT
 USER: PETERSON DATE: 5/20/2021
 FILE: ... \WINGWALL VIEWS

DES BY: T. MCALEENAN	DATE: 09/19	DWG BY: T. MCALEENAN	DATE: 09/19
DES CHK: R. TURNAGE	DATE: 09/19	CHK BY: R. TURNAGE	DATE: 09/19

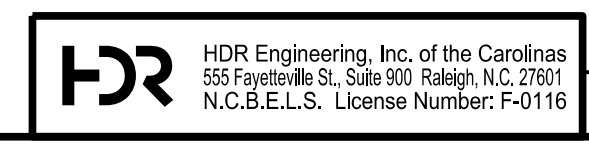

10/11/2021
 DOCUMENT NOT CONSIDERED FINAL UNLESS ALL SIGNATURES COMPLETED