



ELEVATION-W4

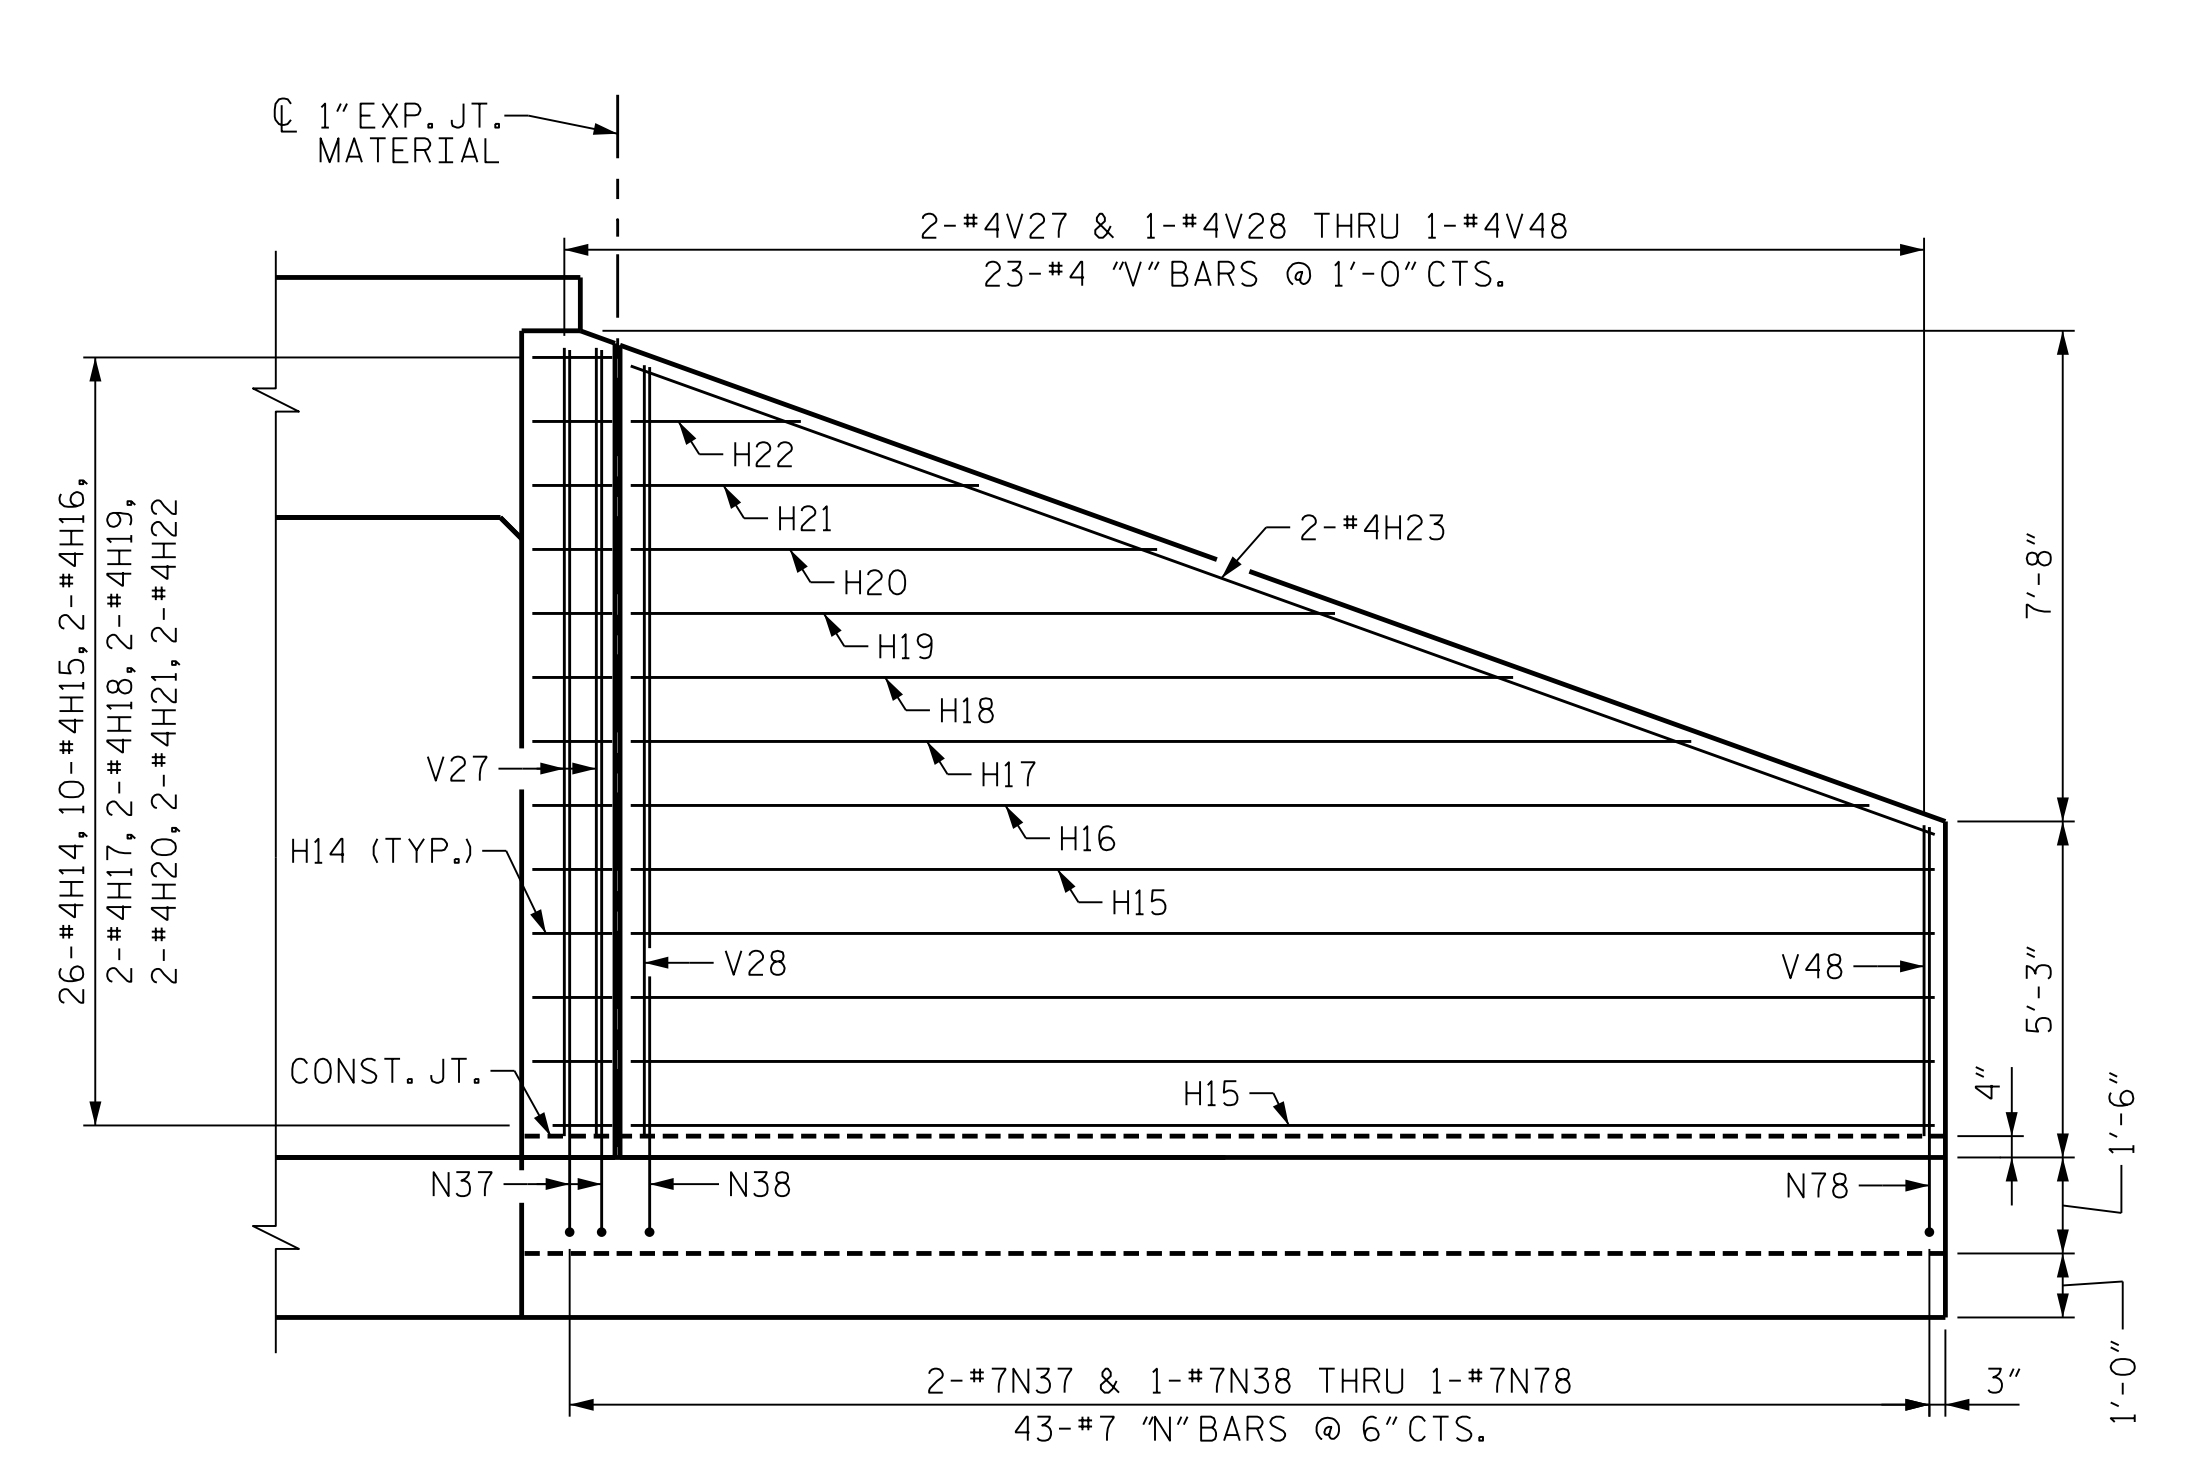


ELEVATION-W3

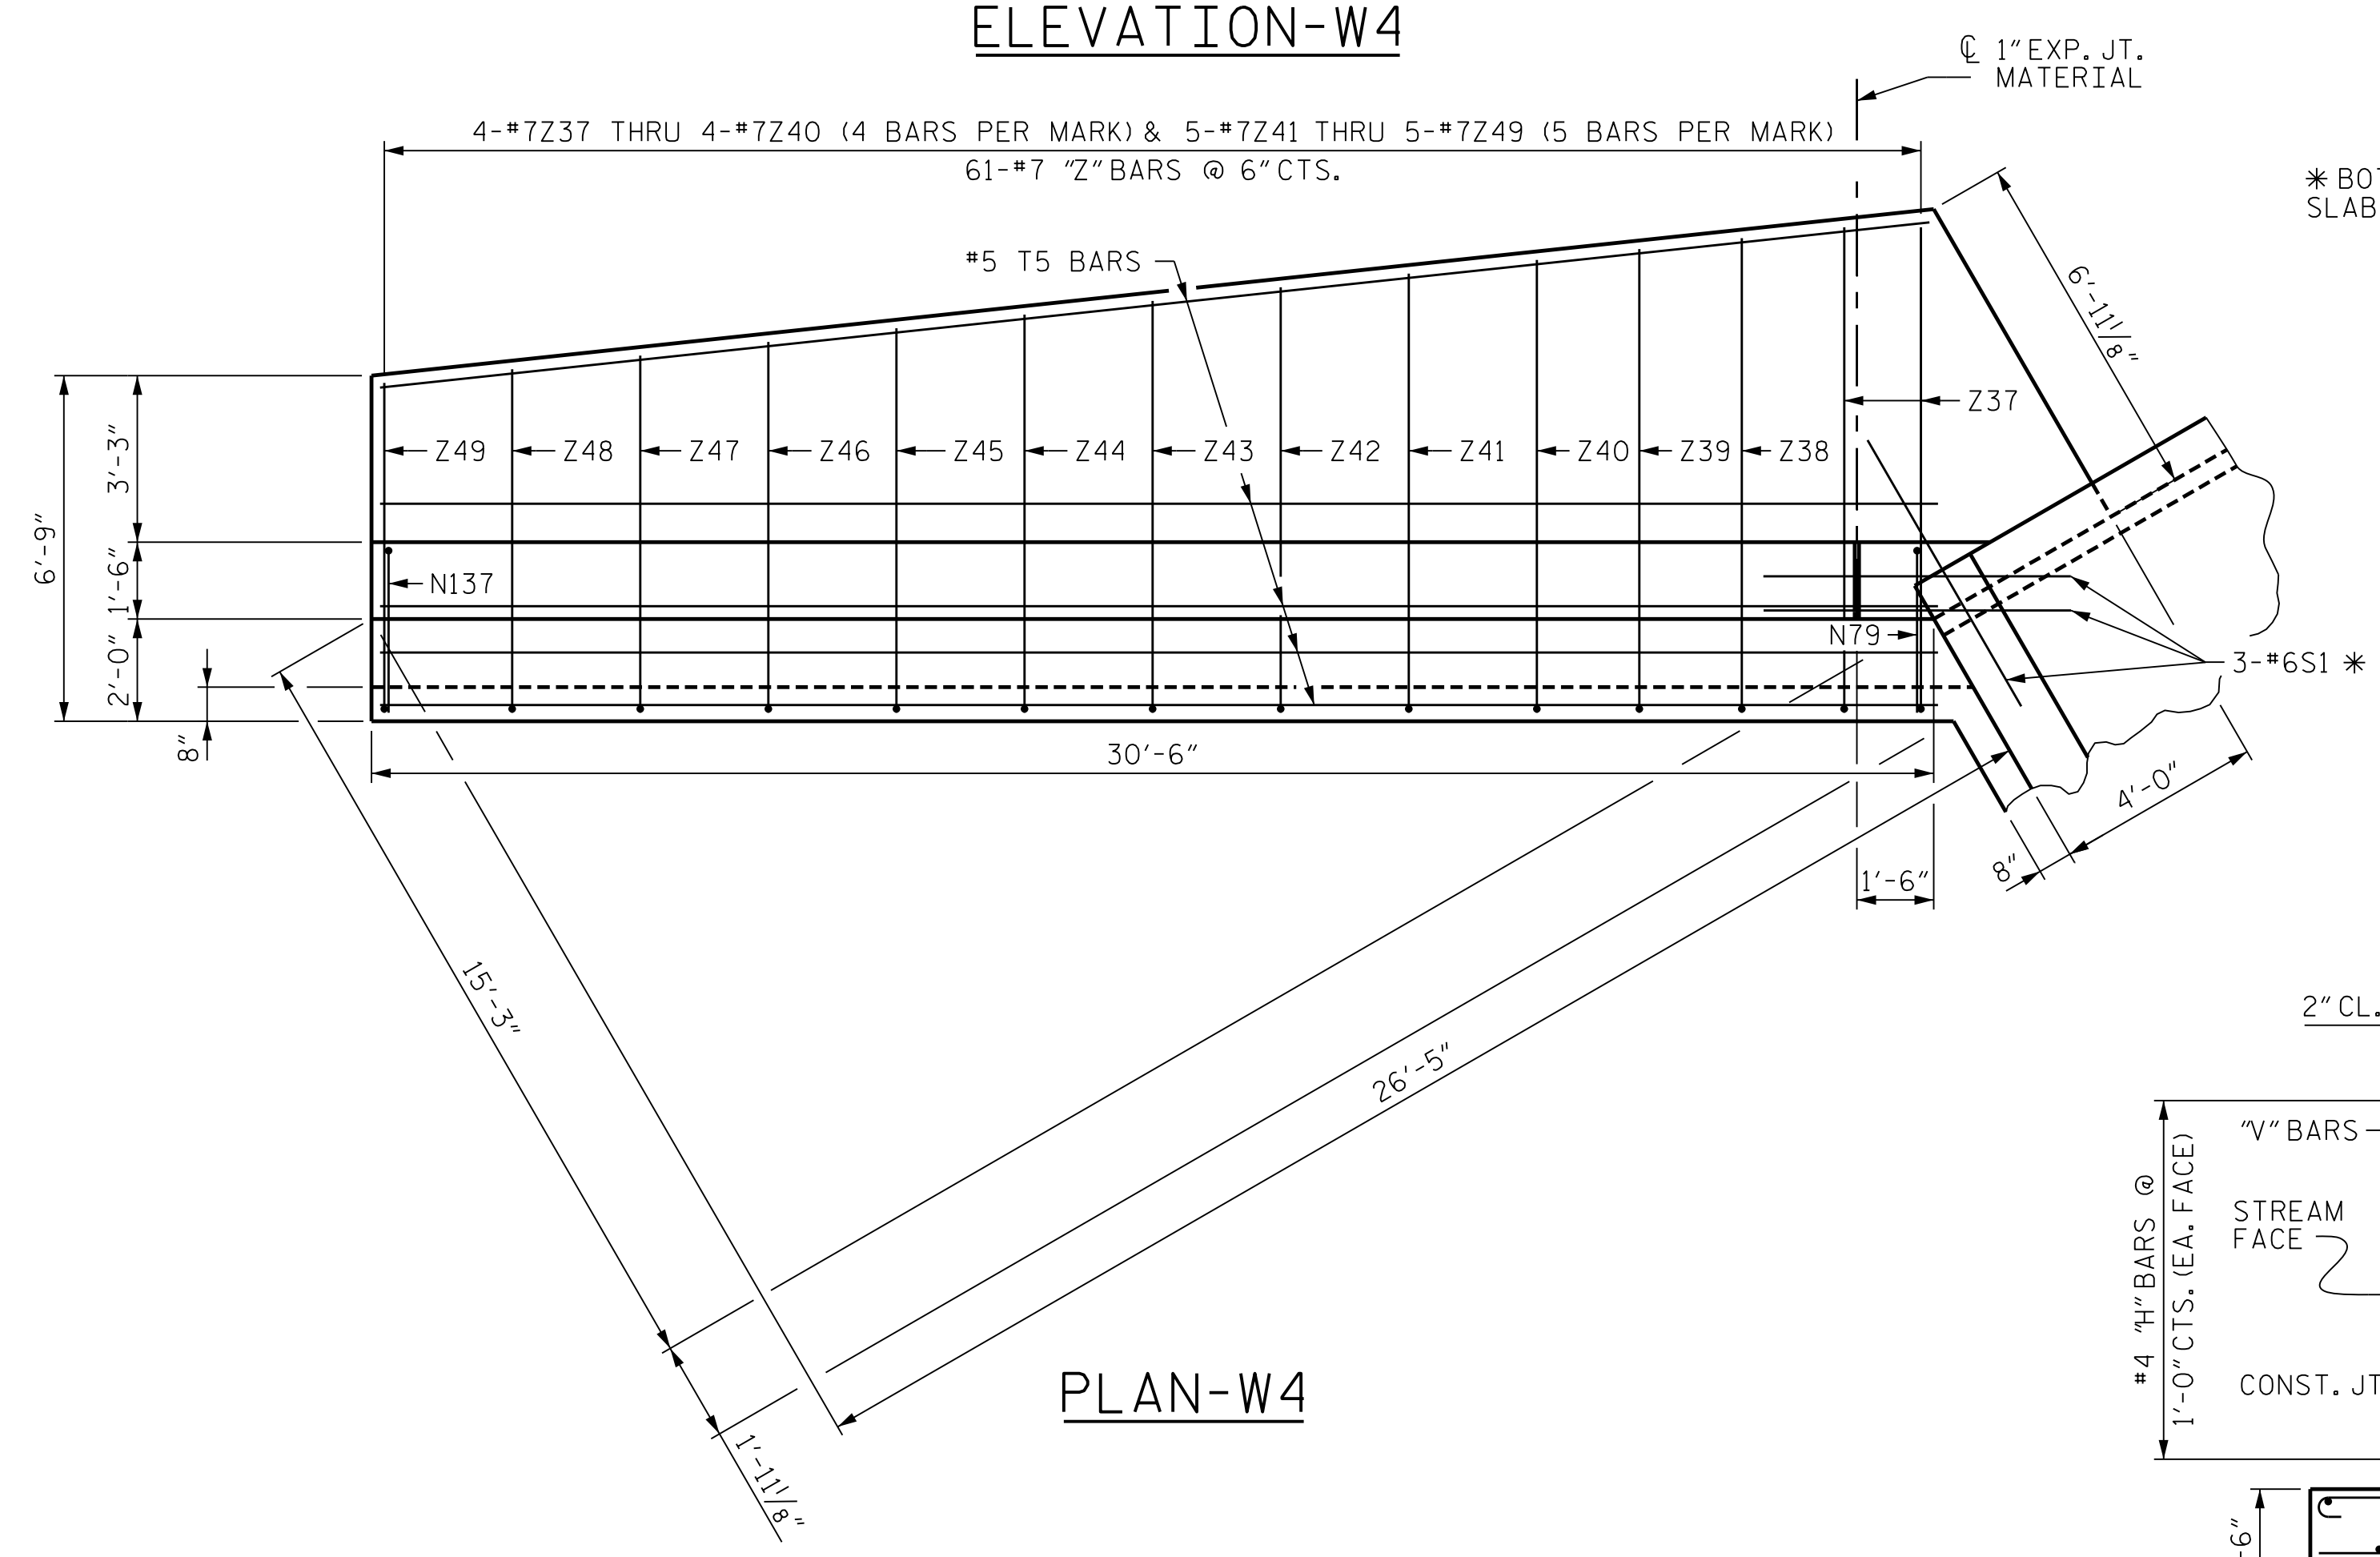


PLAN-W4

* BOTTOM OF FLOOR SLAB AND FOOTING

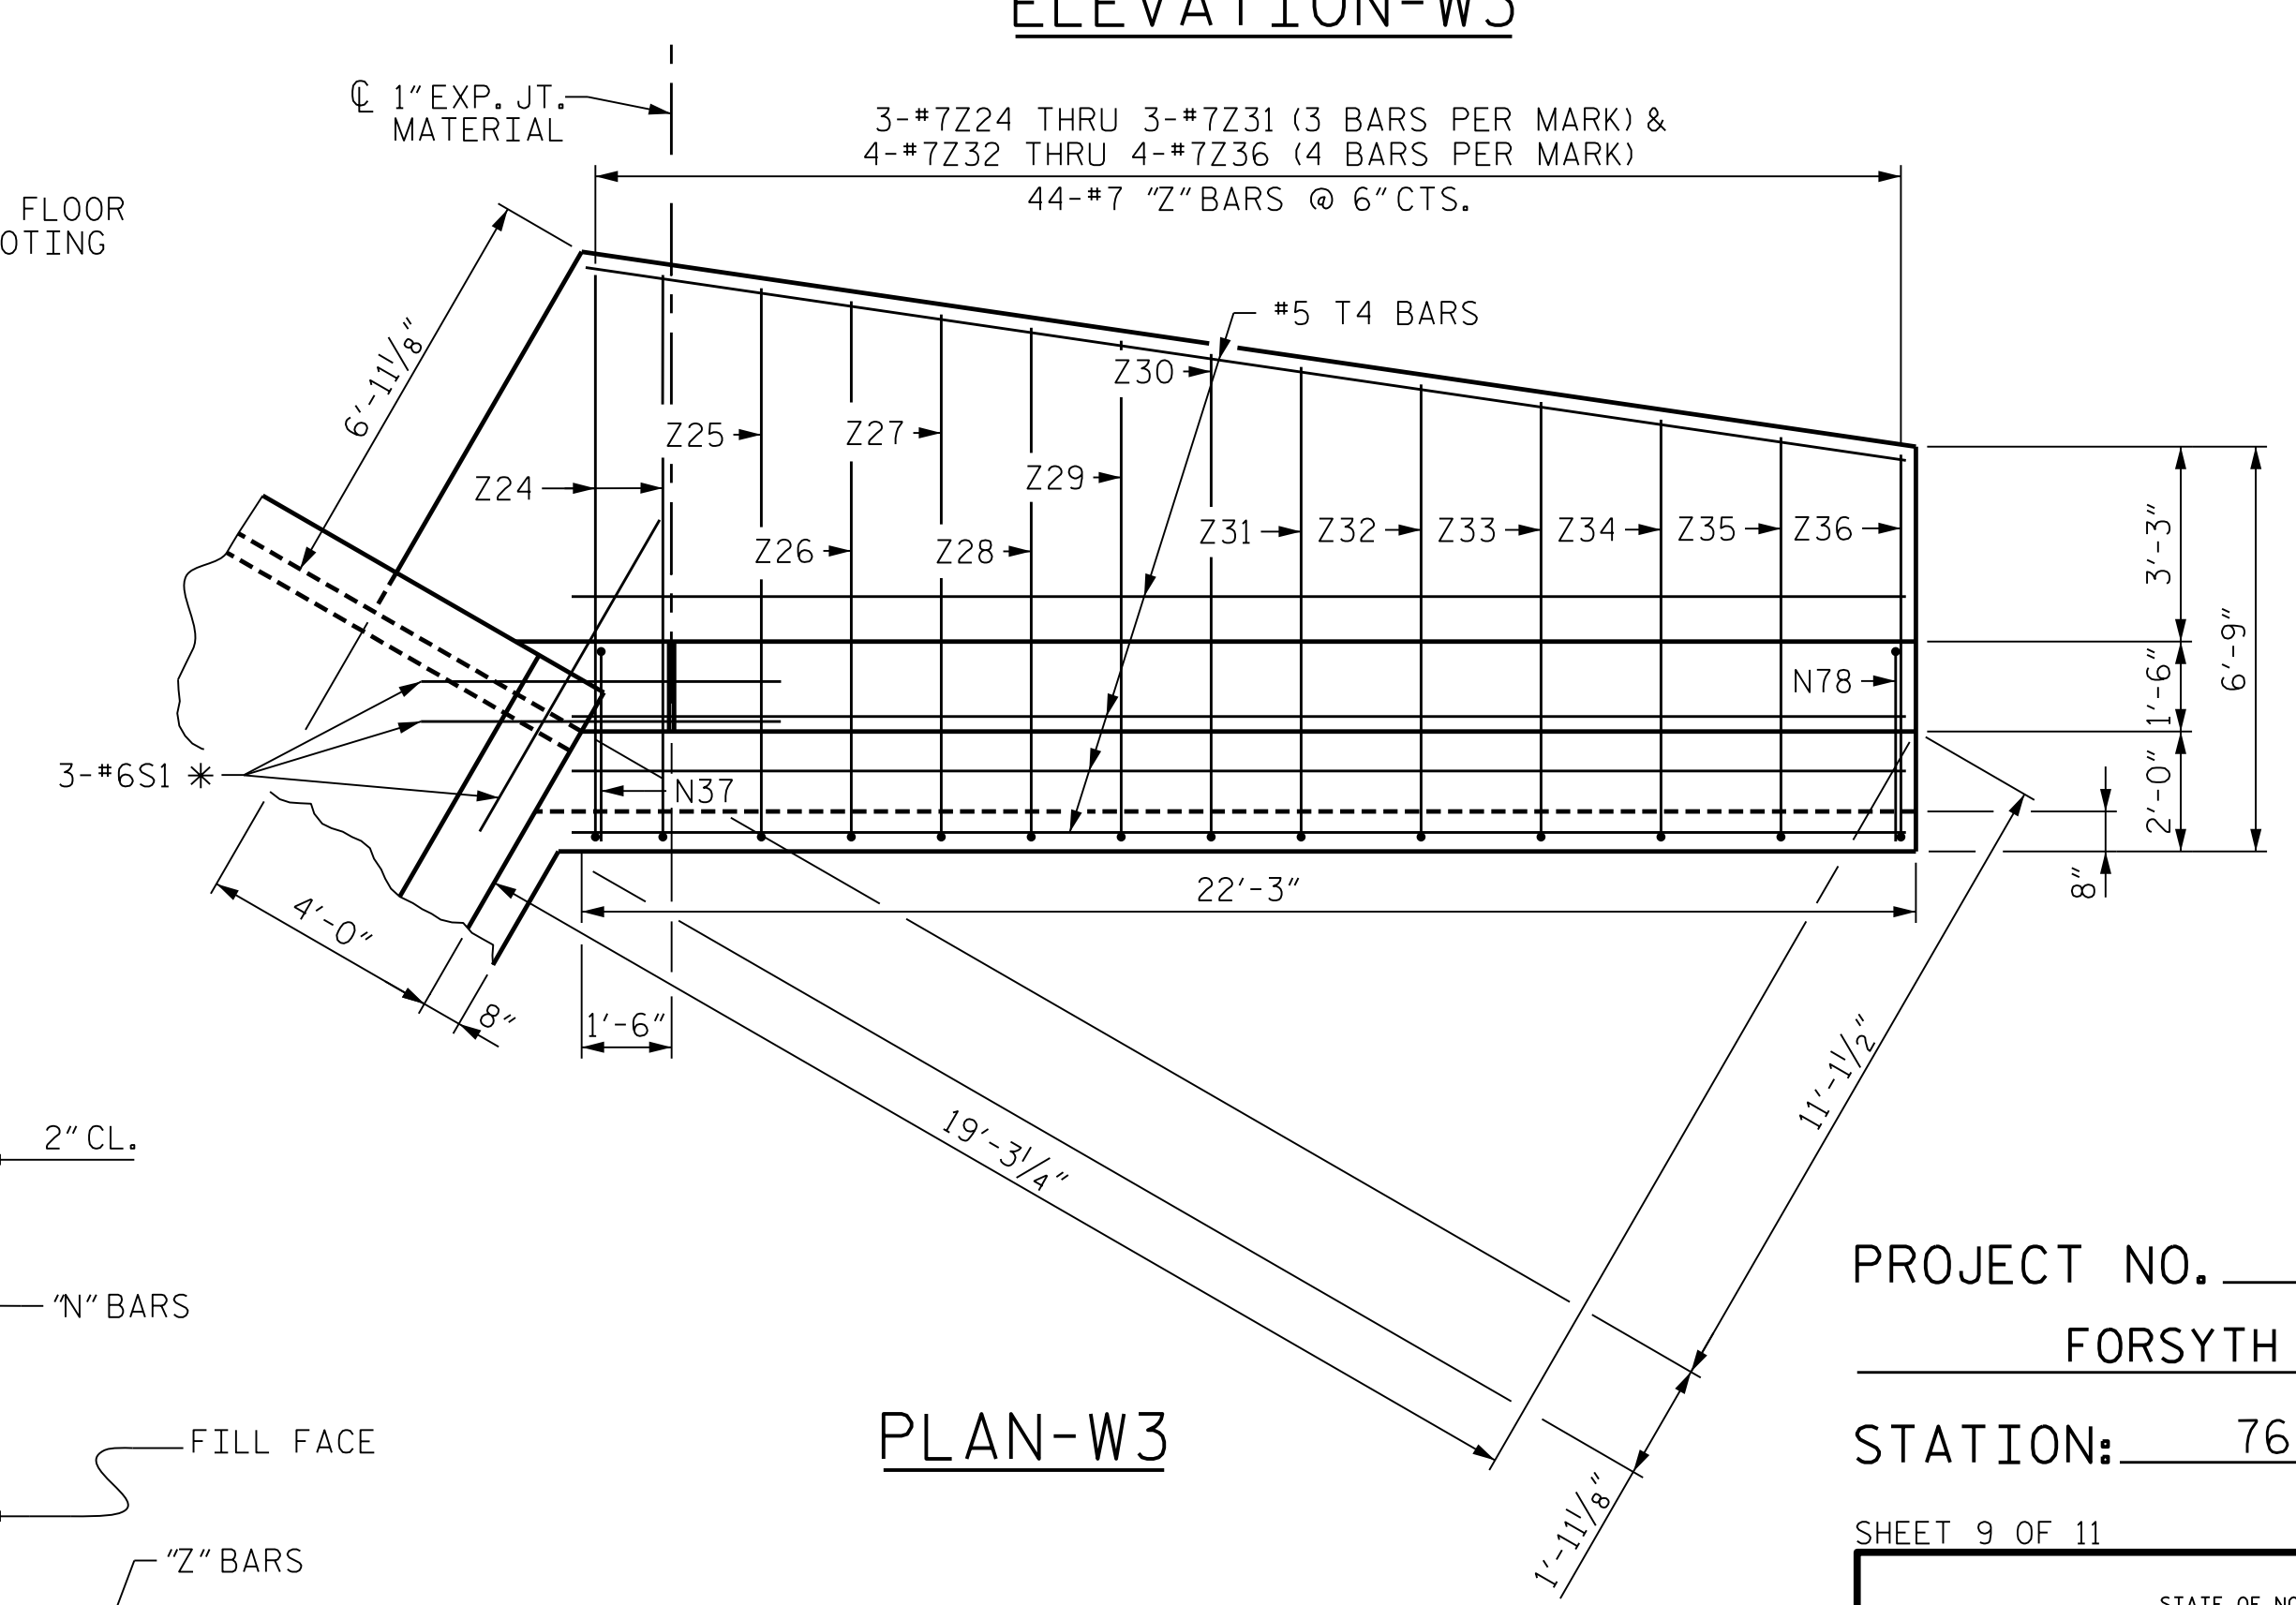

PLAN-W3

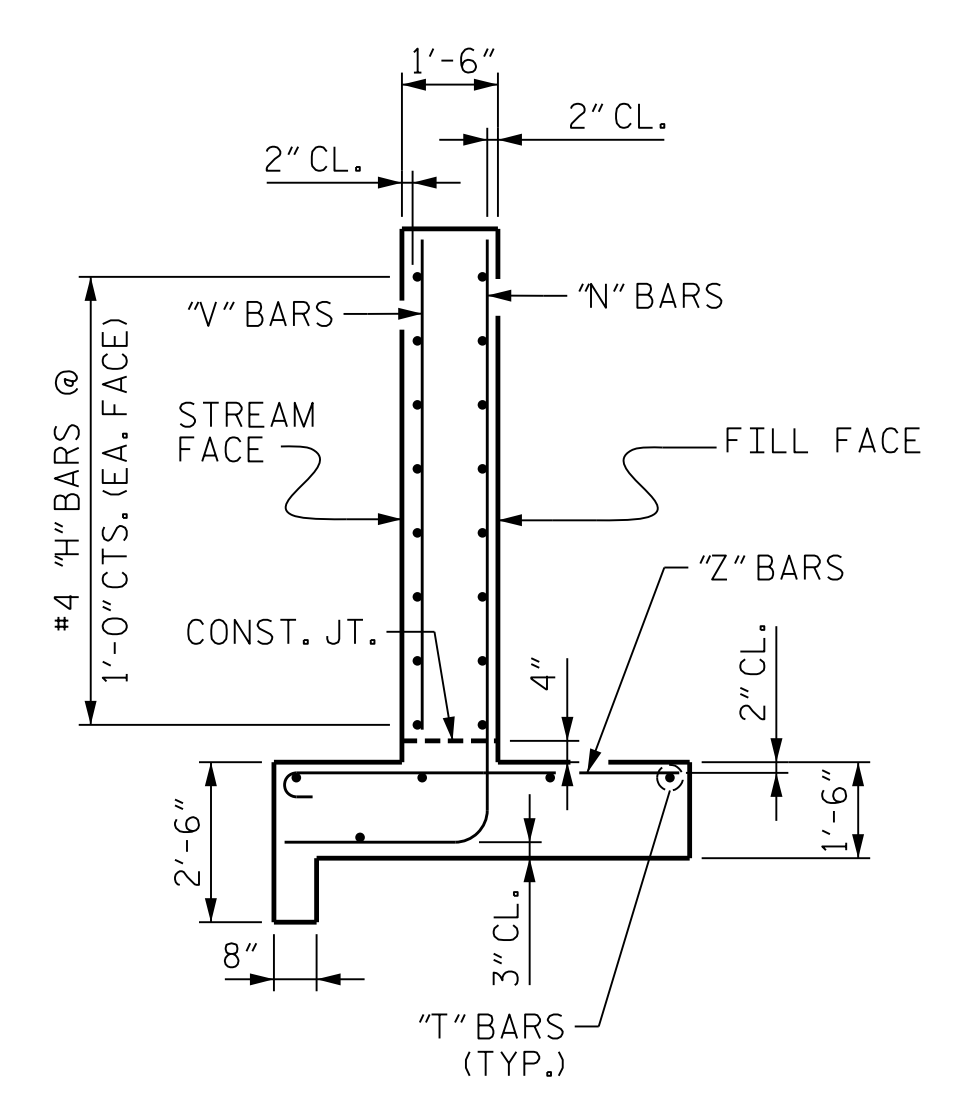


TYPICAL WING SECTION

PROJECT NO. U-2579AB
 FORSYTH COUNTY
 STATION: 768+62.23 -L-
 SHEET 9 OF 11

STATE OF NORTH CAROLINA
 DEPARTMENT OF TRANSPORTATION
 RALEIGH

WINGS FOR CONCRETE BOX CULVERT 90° SKEW

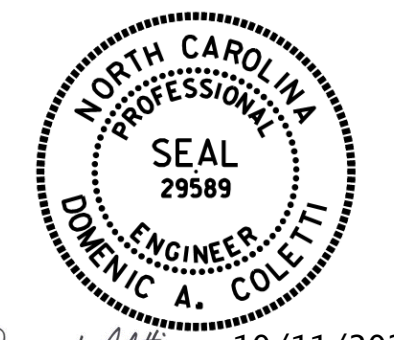

10/11/2021

DES BY: T. MCALEENAN	DATE: 09/19	DWG BY: T. MCALEENAN	DATE: 09/19
DES CHK: R. TURNAGE	DATE: 09/19	CHK BY: R. TURNAGE	DATE: 09/19



DOCUMENT NOT CONSIDERED FINAL UNLESS ALL SIGNATURES COMPLETED

REVISIONS					
NO.	BY:	DATE:	NO.	BY:	DATE:
1			3		
2			4		

SHEET NO. CI-9	TOTAL SHEETS 11
----------------	-----------------

PLOT DRIVER: NCDOT STRUCTURES DEFAULT PLOTTER.plt PENTABLE: NCDOT STRUCTURES DEFAULT PEN.tbl
 USER: PPRETOSO DATE: 5/20/2021 TIME: 9:55:09 AM
 FILE: ... \N\INGWALL VIEWS