



CULVERT SECTION NORMAL TO ROADWAY

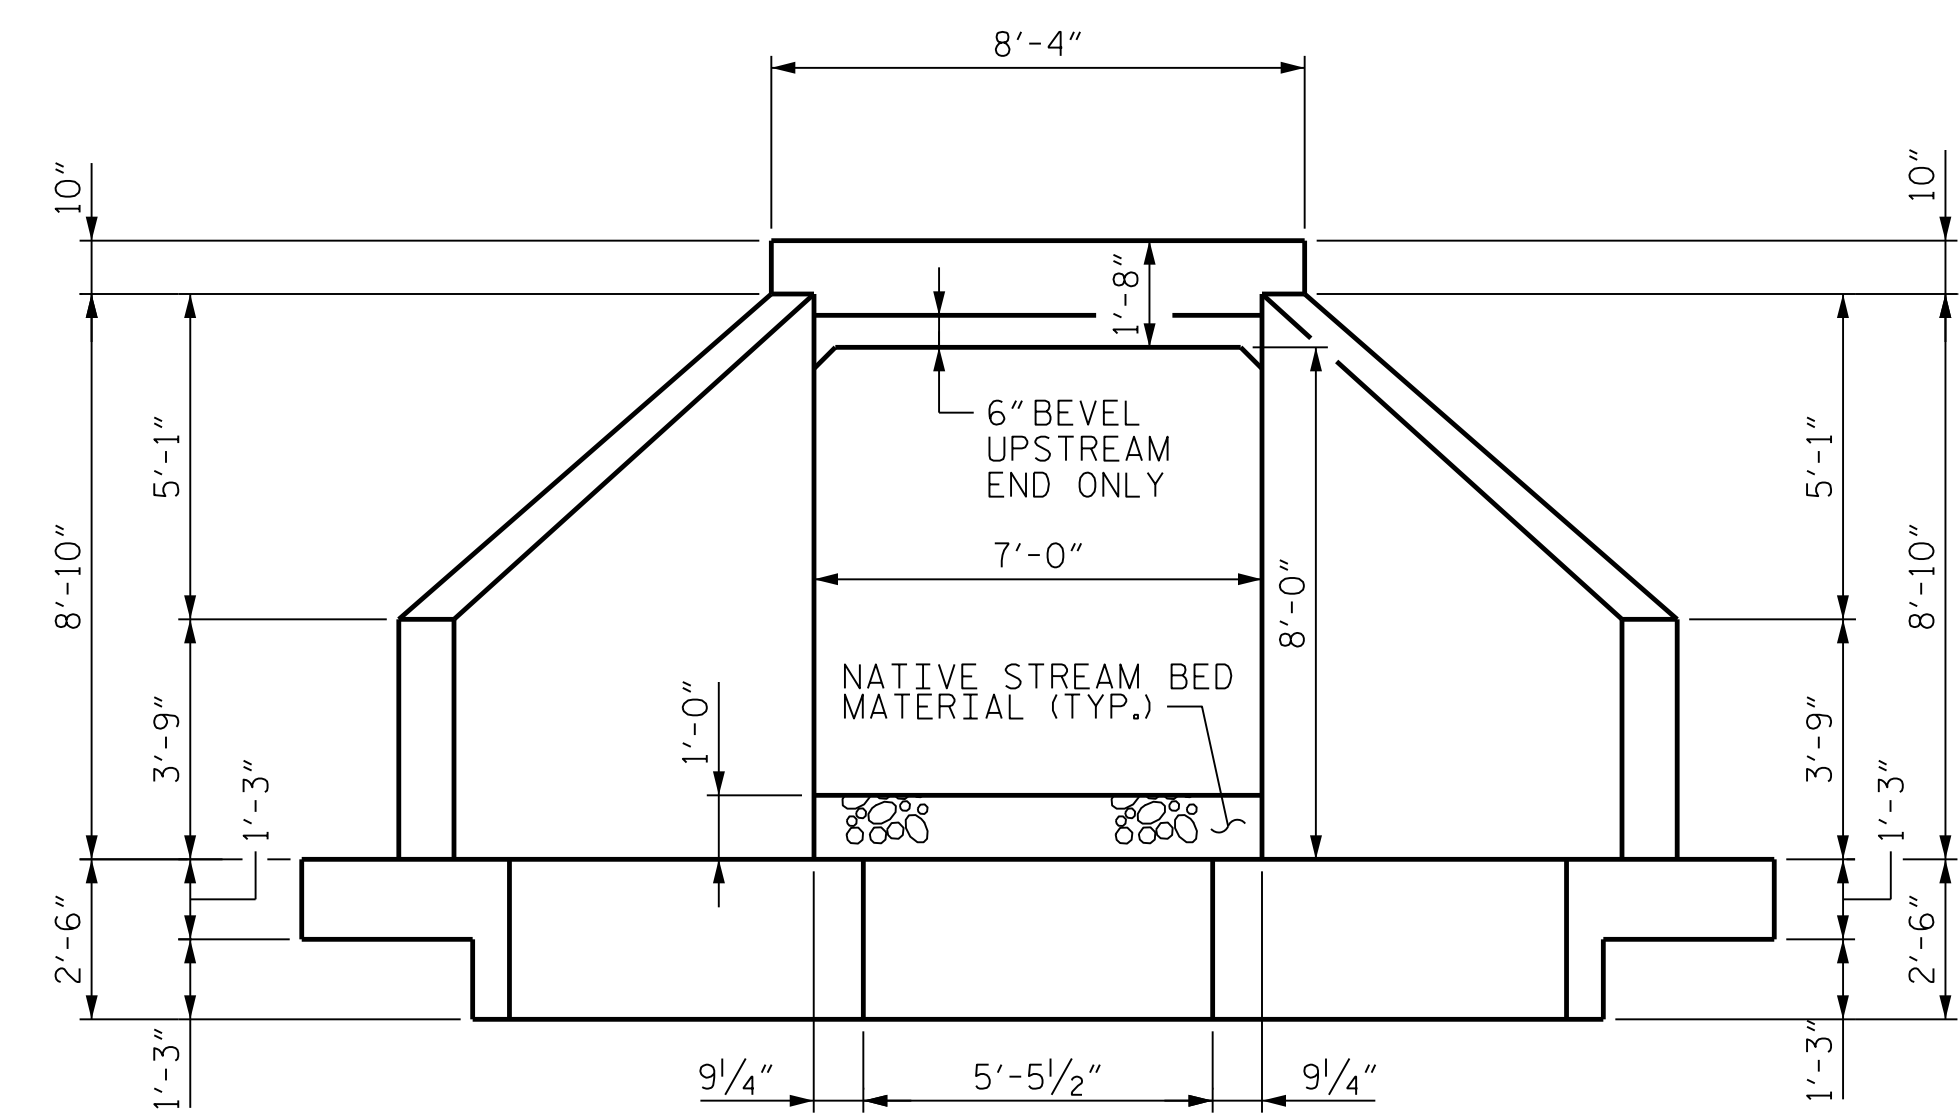

END ELEVATION

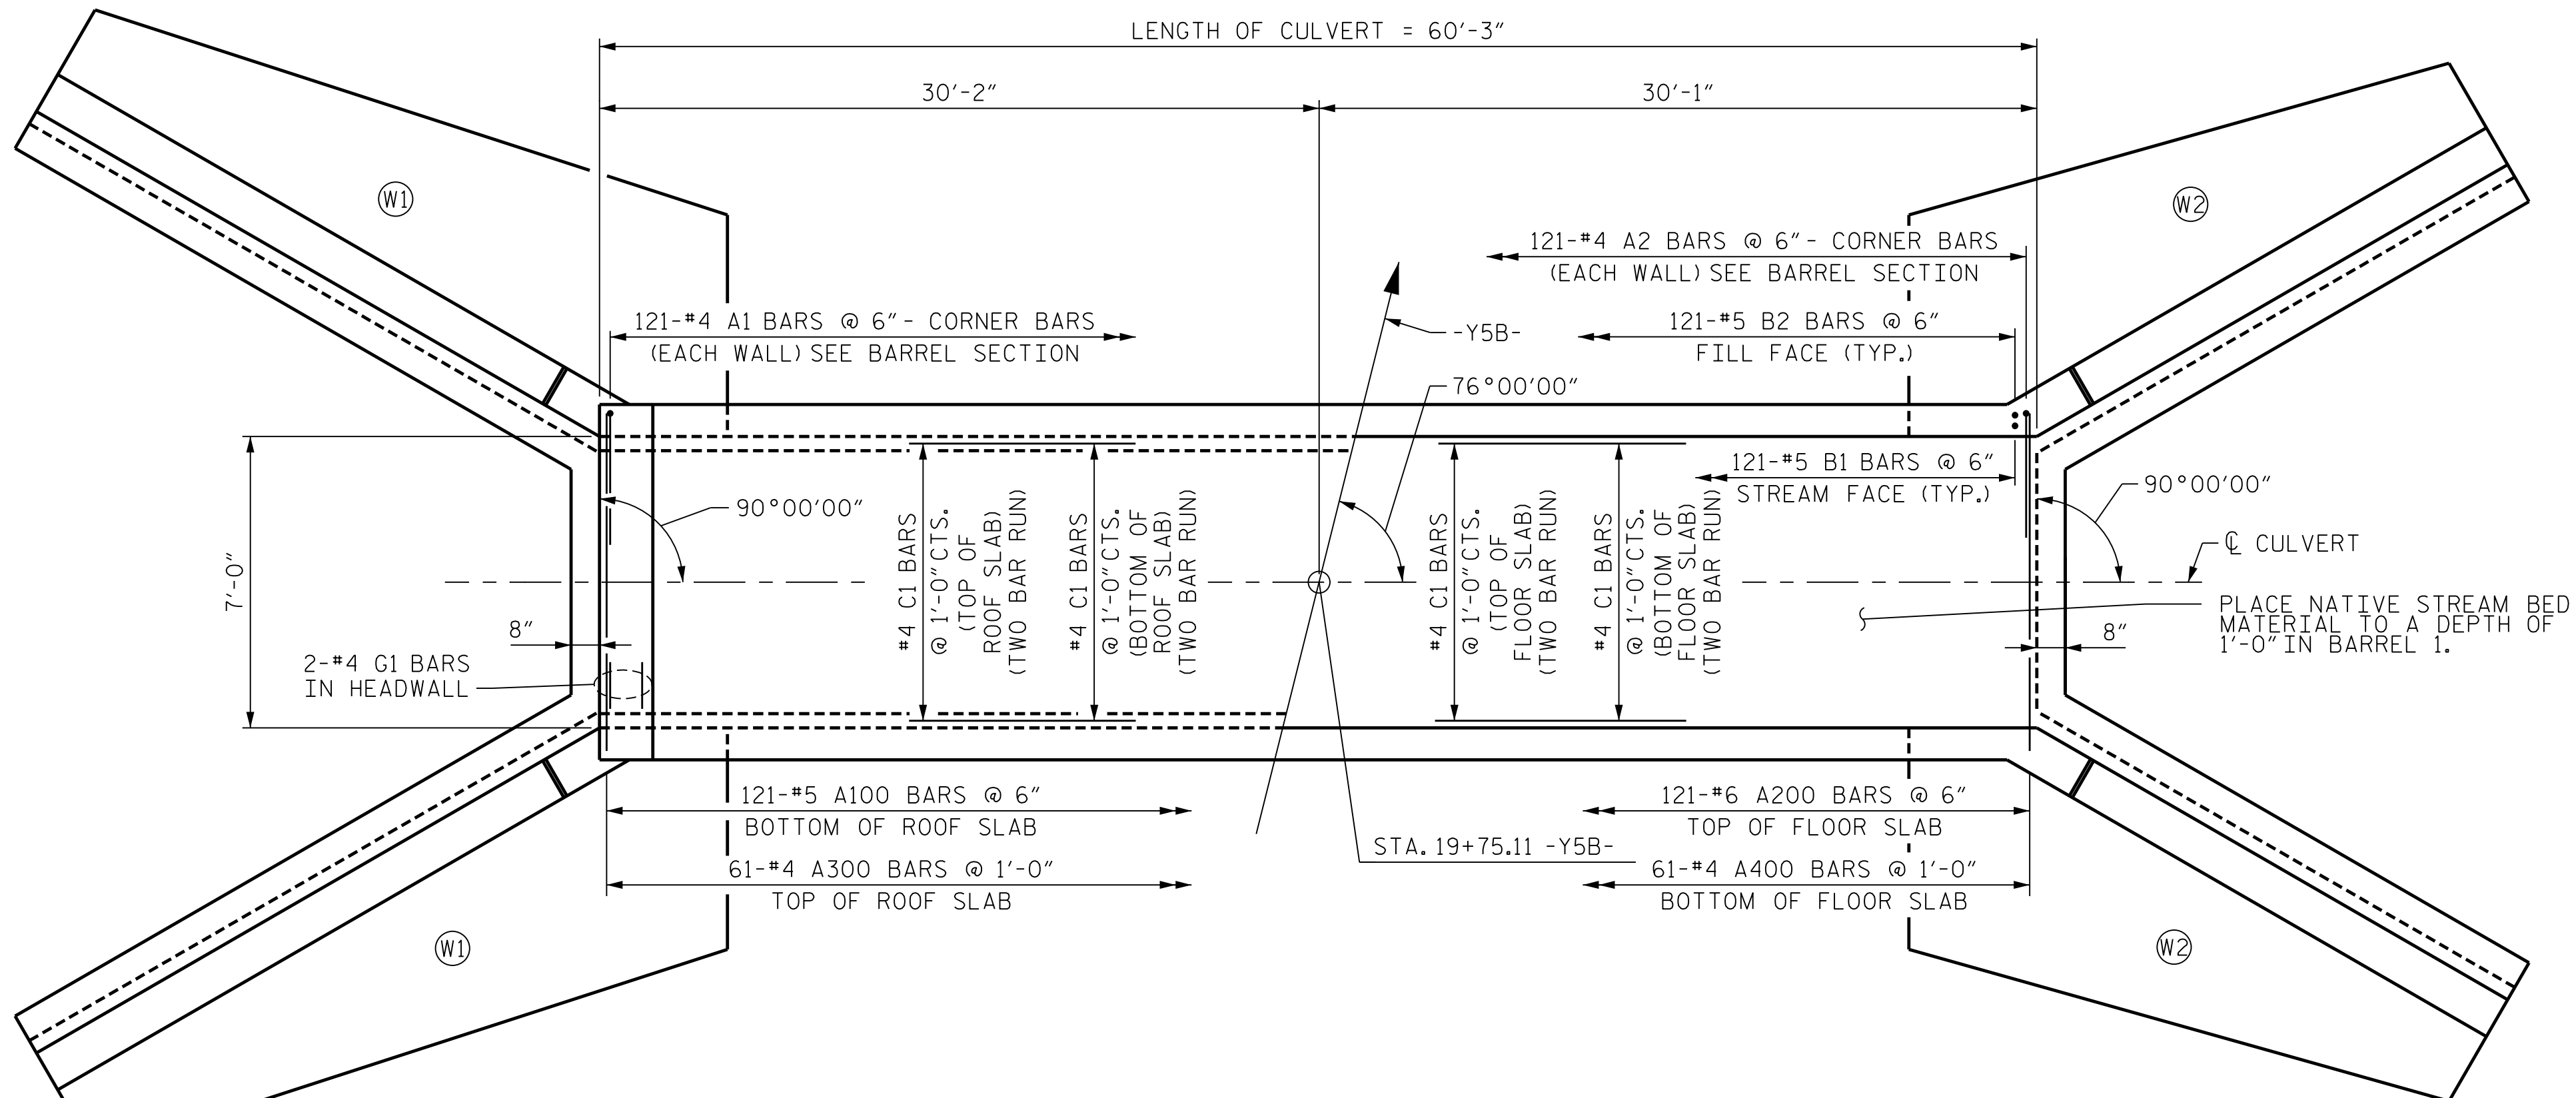

PART PLAN - ROOF SLAB PART PLAN - FLOOR SLAB


THE CONTRACTOR SHALL FILL THE PROPOSED CULVERT WITH NATIVE STREAM BED MATERIAL TO A DEPTH OF 1 FOOT. EXISTING BED MATERIAL SHALL BE STOCKPILED FOR USE IN THE PROPOSED CULVERT AS DIRECTED BY THE ENGINEER. THE BED MATERIAL MAY BE SUPPLEMENTED WITH CLASS B RIP RAP IF NEEDED. PAYMENT SHALL BE INCLUDED IN THE LUMP SUM PAY ITEM FOR CULVERT EXCAVATION.

I HEREBY CERTIFY THESE PLANS ARE THE AS-BUILT PLANS

PROJECT NO. U-2579AB
 FORSYTH COUNTY
 STATION: 19+75.11 -Y5B-

SHEET 2 OF 5

STATE OF NORTH CAROLINA
 DEPARTMENT OF TRANSPORTATION
 RALEIGH
 SINGLE BARREL
 7 FT. X 8 FT.
 CONCRETE BOX CULVERT
 76° SKEW

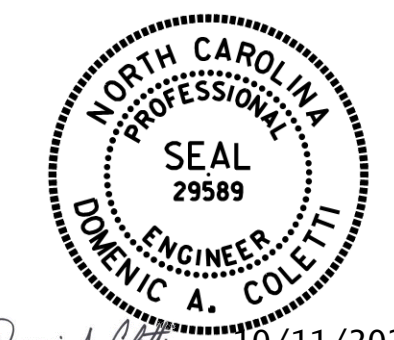

10/11/2021

DES BY: T. MCALEENAN	DATE: 08/19	DWG BY: T. MCALEENAN	DATE: 08/19
DES CHK: R. TURNAGE	DATE: 08/19	CHK BY: R. TURNAGE	DATE: 08/19

HDR HDR Engineering, Inc. of the Carolinas
 555 Fayetteville St., Suite 900 Raleigh, N.C. 27601
 N.C.B.E.L.S. License Number: F-0116

DOCUMENT NOT CONSIDERED FINAL UNLESS ALL SIGNATURES COMPLETED

REVISIONS					
NO.	BY:	DATE:	NO.	BY:	DATE:
1			3		
2			4		

SHEET NO. C6-2
 TOTAL SHEETS 5

PLOT DRIVER: NCDOT_STRUCTURES_DEFAULT_PLOTTER.plt PENTABLE: NCDOT_STRUCTURES_DEFAULT_PEN.tbl
 USER: PPRETOSO DATE: 5/20/2021 TIME: 10:33:33 AM
 FILE: ...ELEVATION VIEWS